




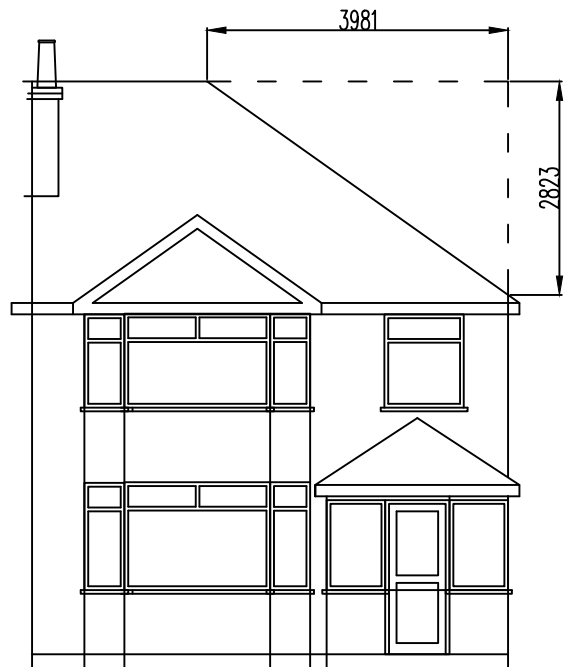


EXISTING FRONT ELEVATION

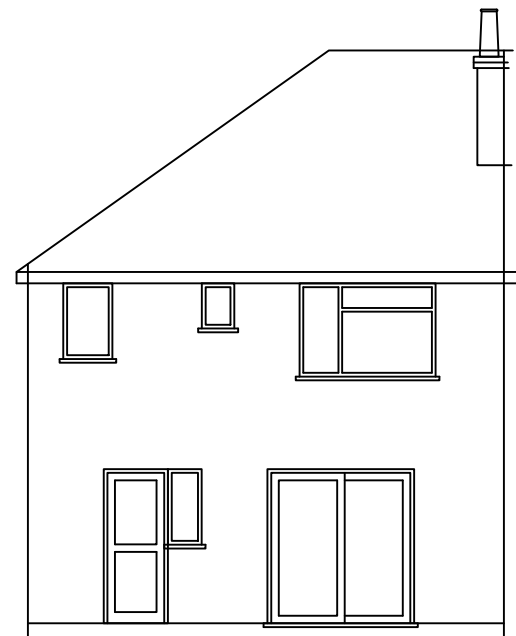

EXISTING REAR ELEVATION

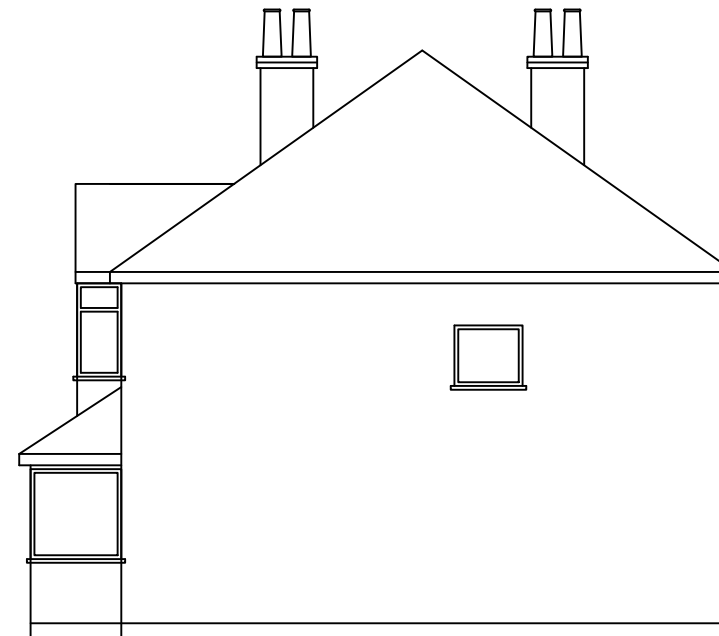


EXISTING SIDE ELEVATION

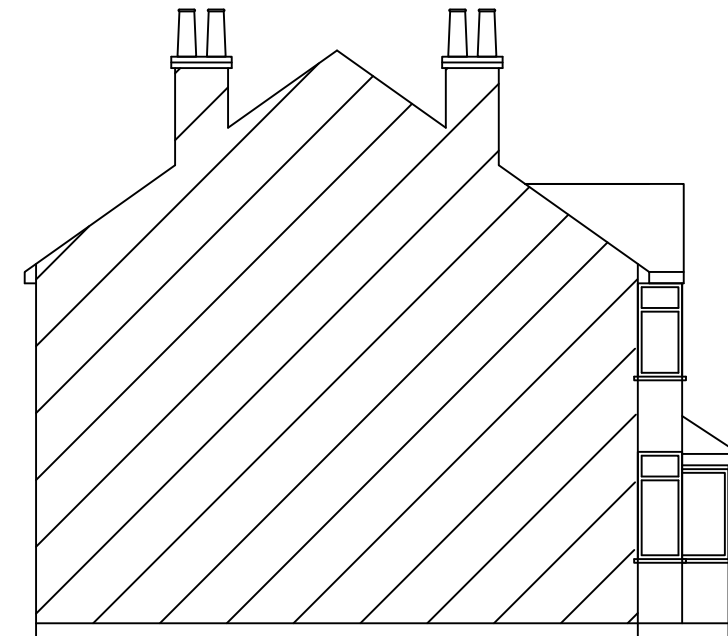


EXISTING SIDE ELEVATION




PROPOSED FRONT ELEVATION

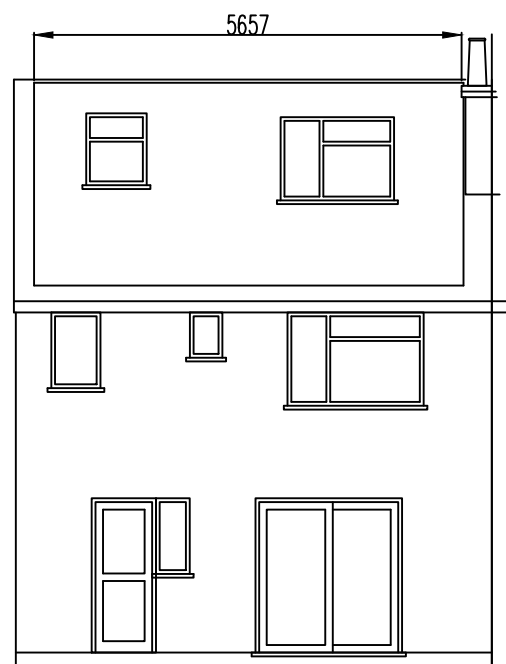


PROPOSED REAR ELEVATION

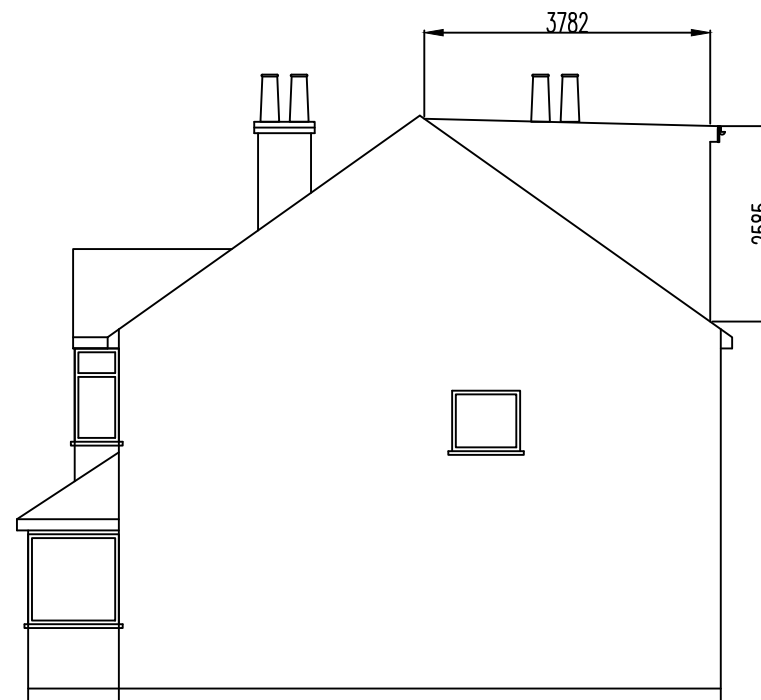

PROPOSED SIDE ELEVATION

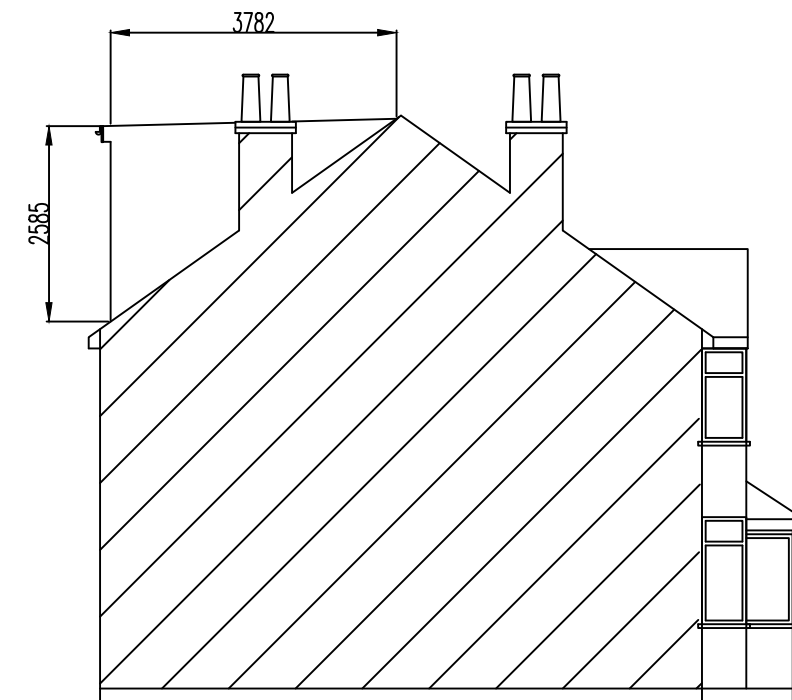

PROPOSED SIDE ELEVATION

 

VOLUME INCREASE ROOF
HIP TO GABLE = $4.0 \times 4.0 \times 2.8 / 3 = 14.9$
REAR DORMER = $5.7 \times 3.8 \times 2.6 / 2 = 28.2$
TOTAL INCREASE = $43.1 < 50.0$ OK

Revisions		
	Date	Description
A		
Drawn		Checked
Scale 1:100 @ A3		Date 19/09/2022

Drawing Title :
ELEVATIONS LOFT CONVERSION 25 DENZIOE AVENUE HAYES UB10 0EE
Drawing No:
KGS/DEN/1047P1/2