




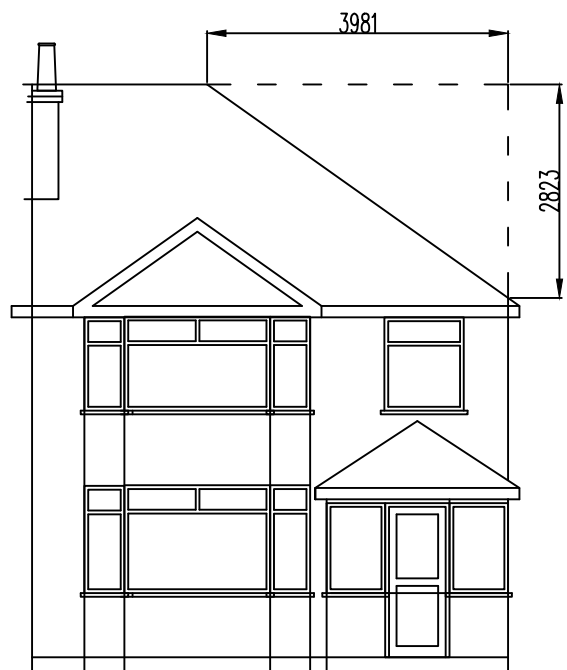


EXISTING FRONT ELEVATION

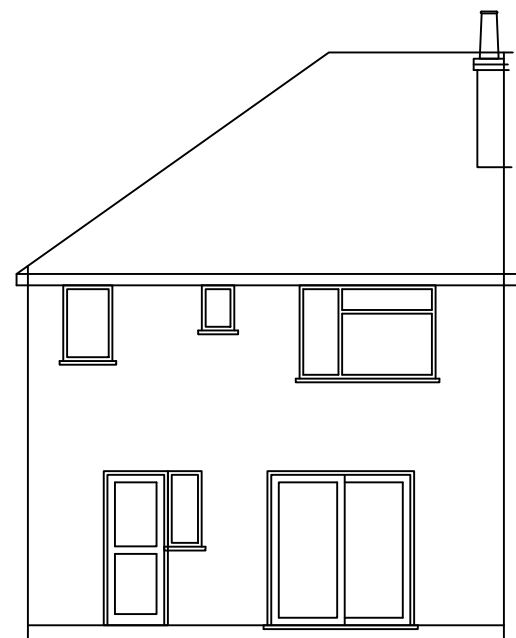


EXISTING REAR ELEVATION

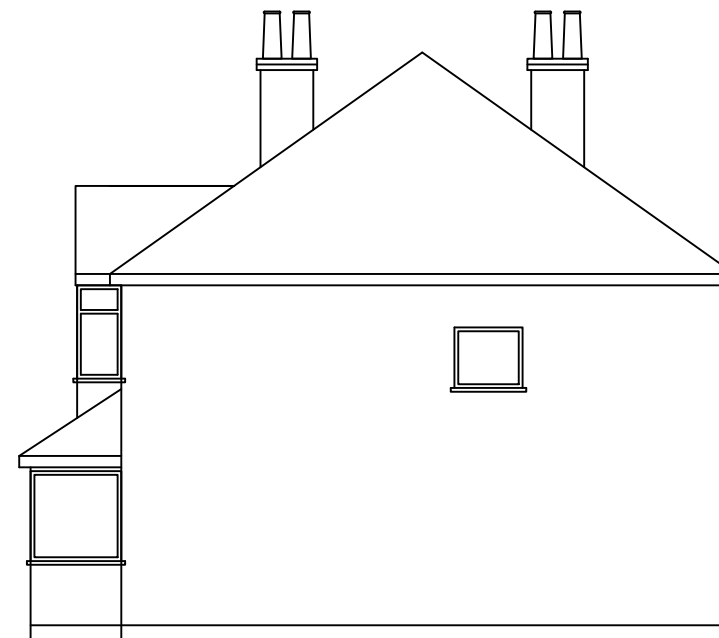


EXISTING SIDE ELEVATION

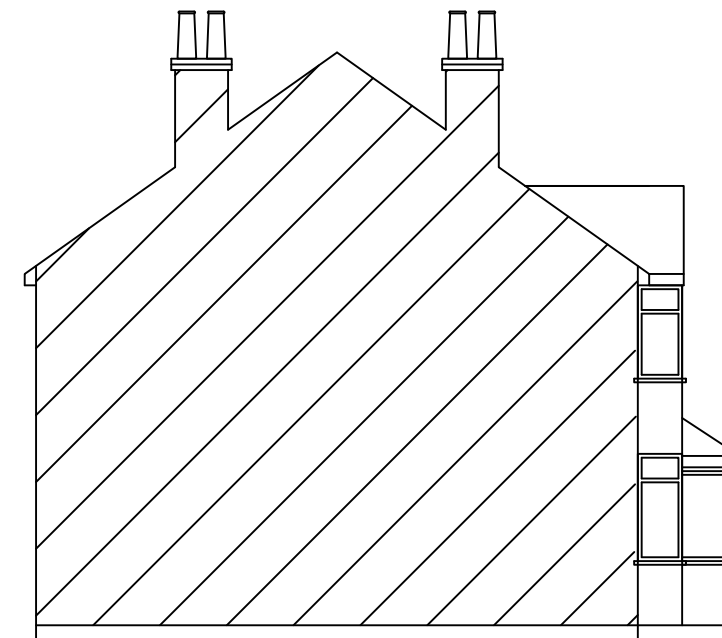


EXISTING SIDE ELEVATION

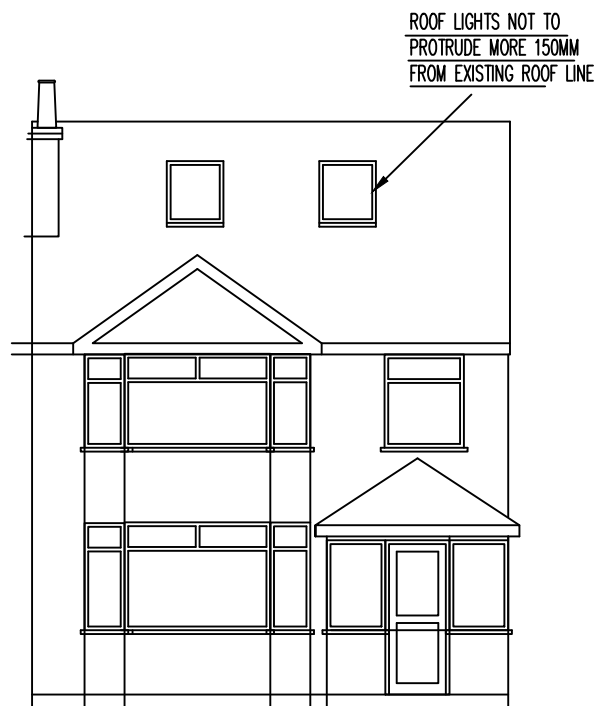


PROPOSED FRONT ELEVATION

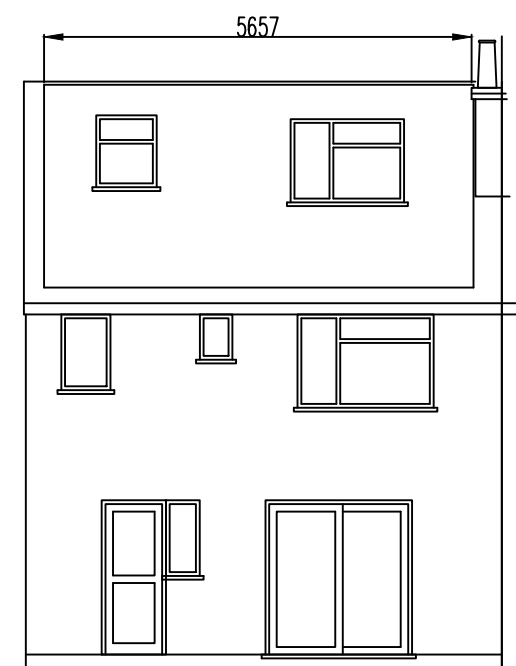


PROPOSED REAR ELEVATION

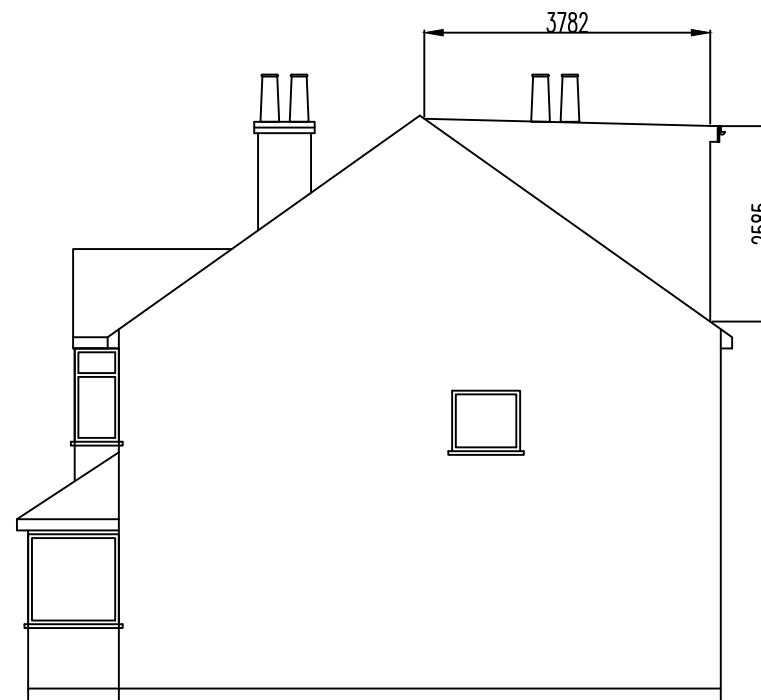

PROPOSED SIDE ELEVATION

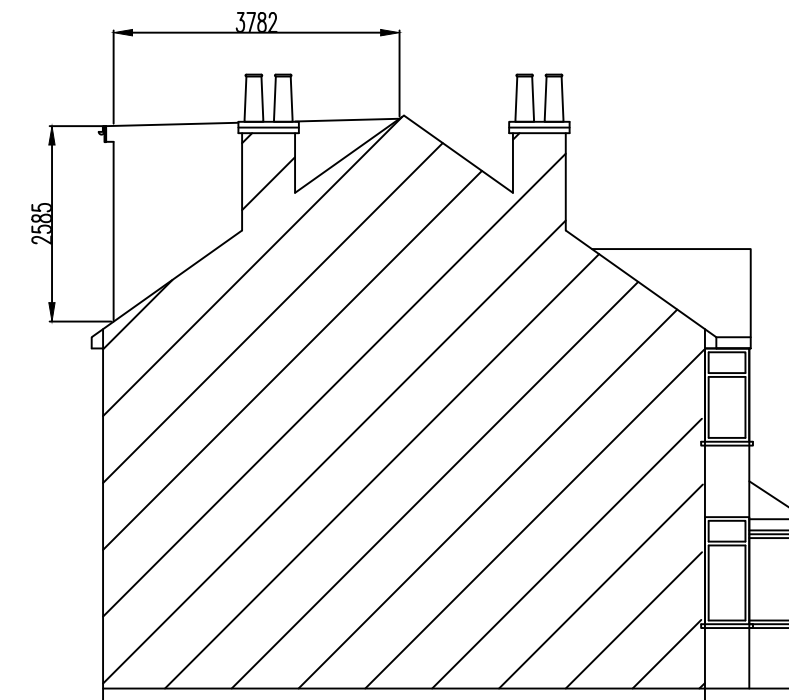

PROPOSED SIDE ELEVATION

 

VOLUME INCREASE ROOF
HIP TO GABLE = $4.0 \times 4.0 \times 2.8 / 3 = 14.9$
REAR DORMER = $5.7 \times 3.8 \times 2.6 / 2 = 28.2$
TOTAL INCREASE = $43.1 < 50.0$ OK

Revisions

Date	Description
A 30/11/2022	NOTES ADDED (UNDERLINED)
Drawn	Checked
Scale 1:100 @ A3	Date 19/09/2022

Drawing Title :

ELEVATIONS
LOFT CONVERSION
25 DENZIOE AVENUE
HAYES
UB10 0EE

Drawing No:

KGS/DEN/1047P1/2A