



PLANNING DRAWING

COPYRIGHT ©

Details of this drawing are the copyright of TPP Services and must not be reproduced or copied without prior written consent. Any errors or omissions are to be reported to the contractor and Architect immediately. All proposed road and junction alterations subject are to highways engineers detailed design. Removal of any existing tree and landscaped areas subject negotiations with Local Authority Planning dept. and other statutory controls. All drawings to be read in conjunction with structural engineers drawings and all related Architects and consultant drawings and other relevant design information. Where doubt arises, seek clarification

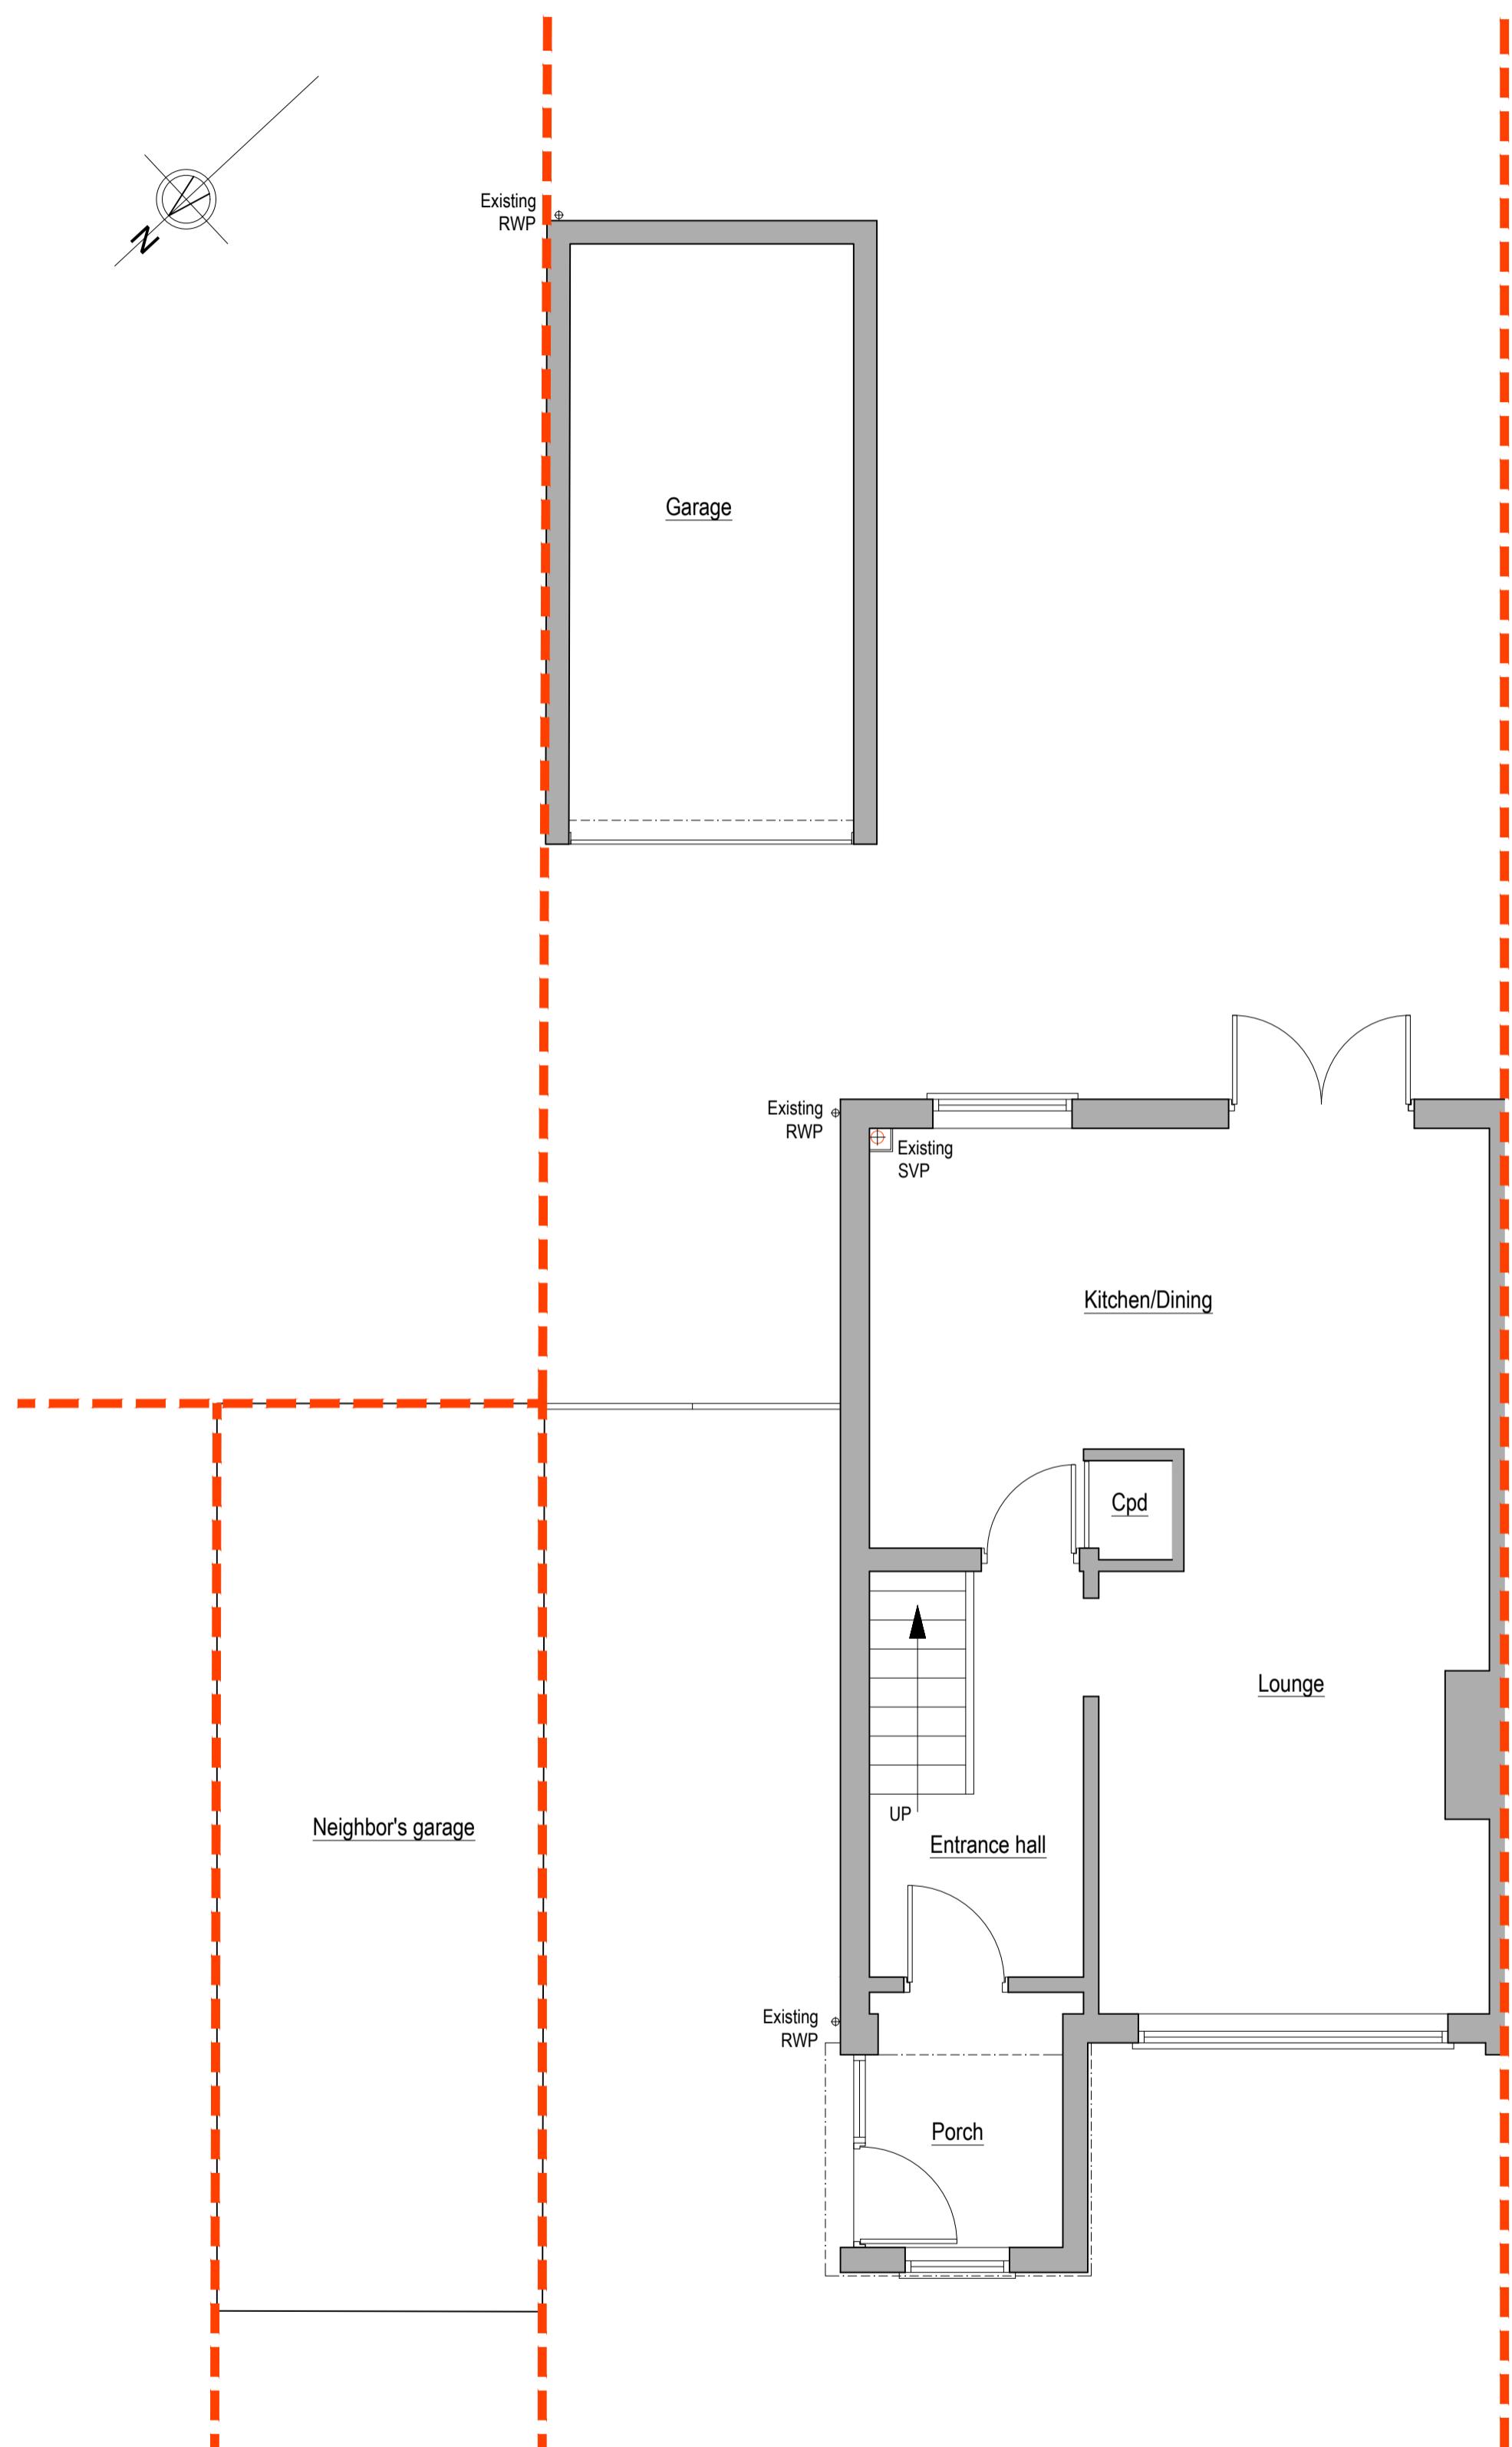

EXISTING GROUND FLOOR LAYOUT (1:50)

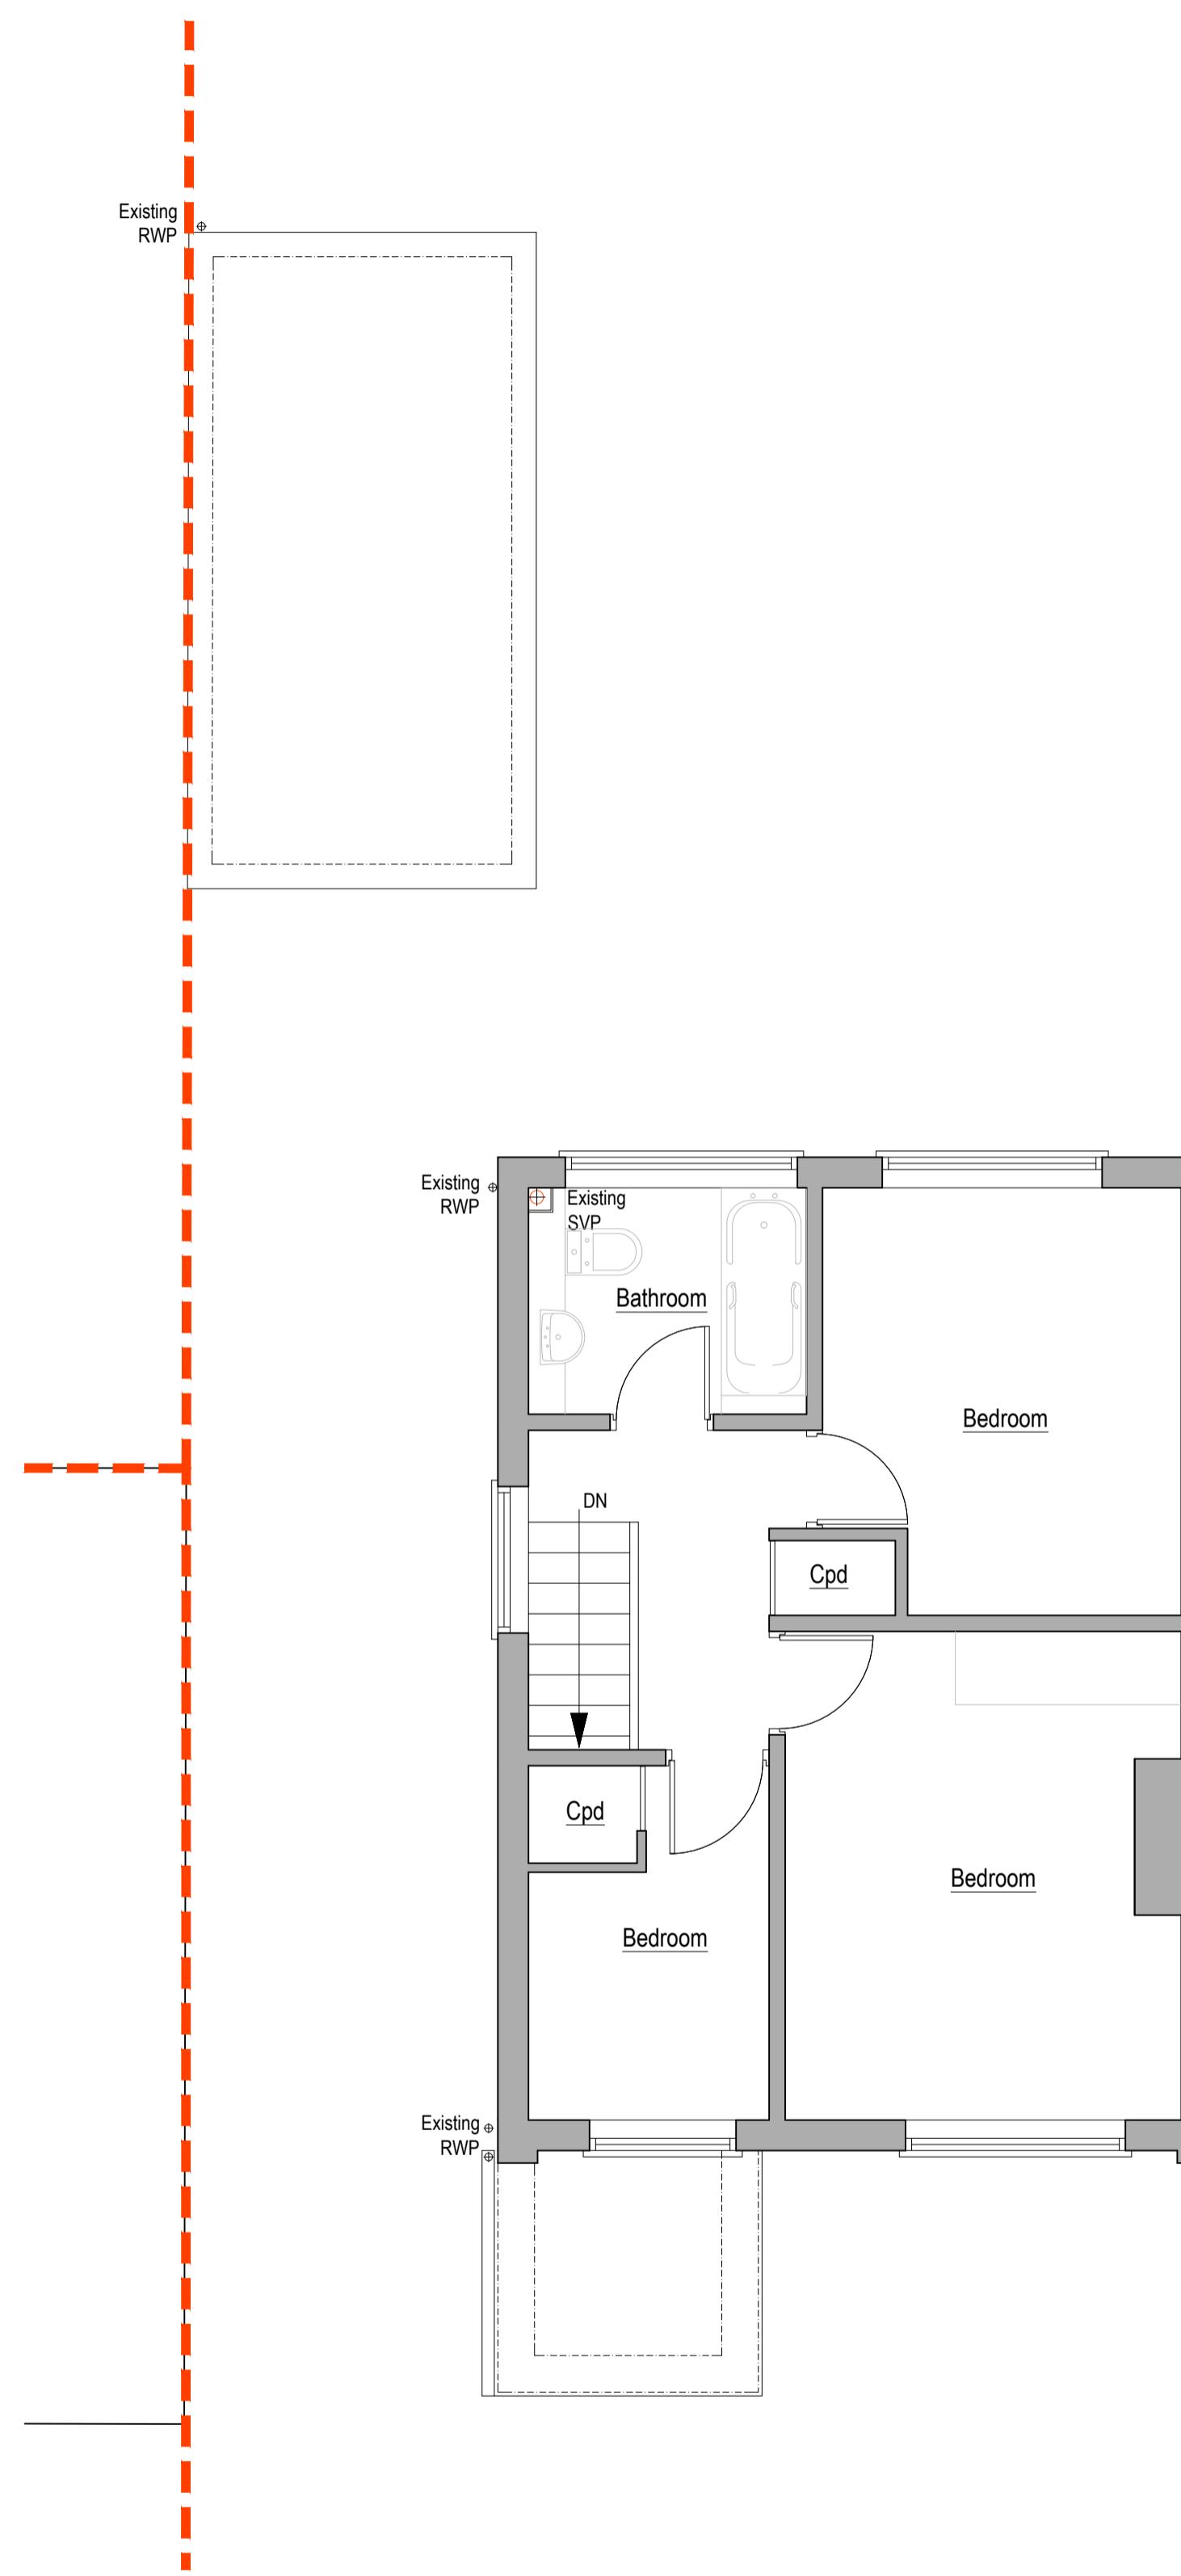

EXISTING FIRST **FLOOR LAYOUT (1:50)**



PROPOSED BLOCK PLAN (1:500)




SITE LOCATION PLAN (1:1250)


<divPLANNING DRAWING

<div[](https://www.english-test.net/images/grammar/copyright-circular-c-100x100px.png)

Details of this drawing are the copyright of TPP Services and must not be reproduced or copied without prior written consent. Any errors or omissions are to be reported to the contractor and Architect immediately. All proposed road and junction alterations subject are to highways engineers detailed design. Removal of any existing tree and landscaped areas subject negotiations with Local Authority Planning dept. and other statutory controls. All drawings to be read in conjunction with structural engineers drawings and all related Architects and consultant drawings and other relevant design information. Where doubt arises, seek clarification

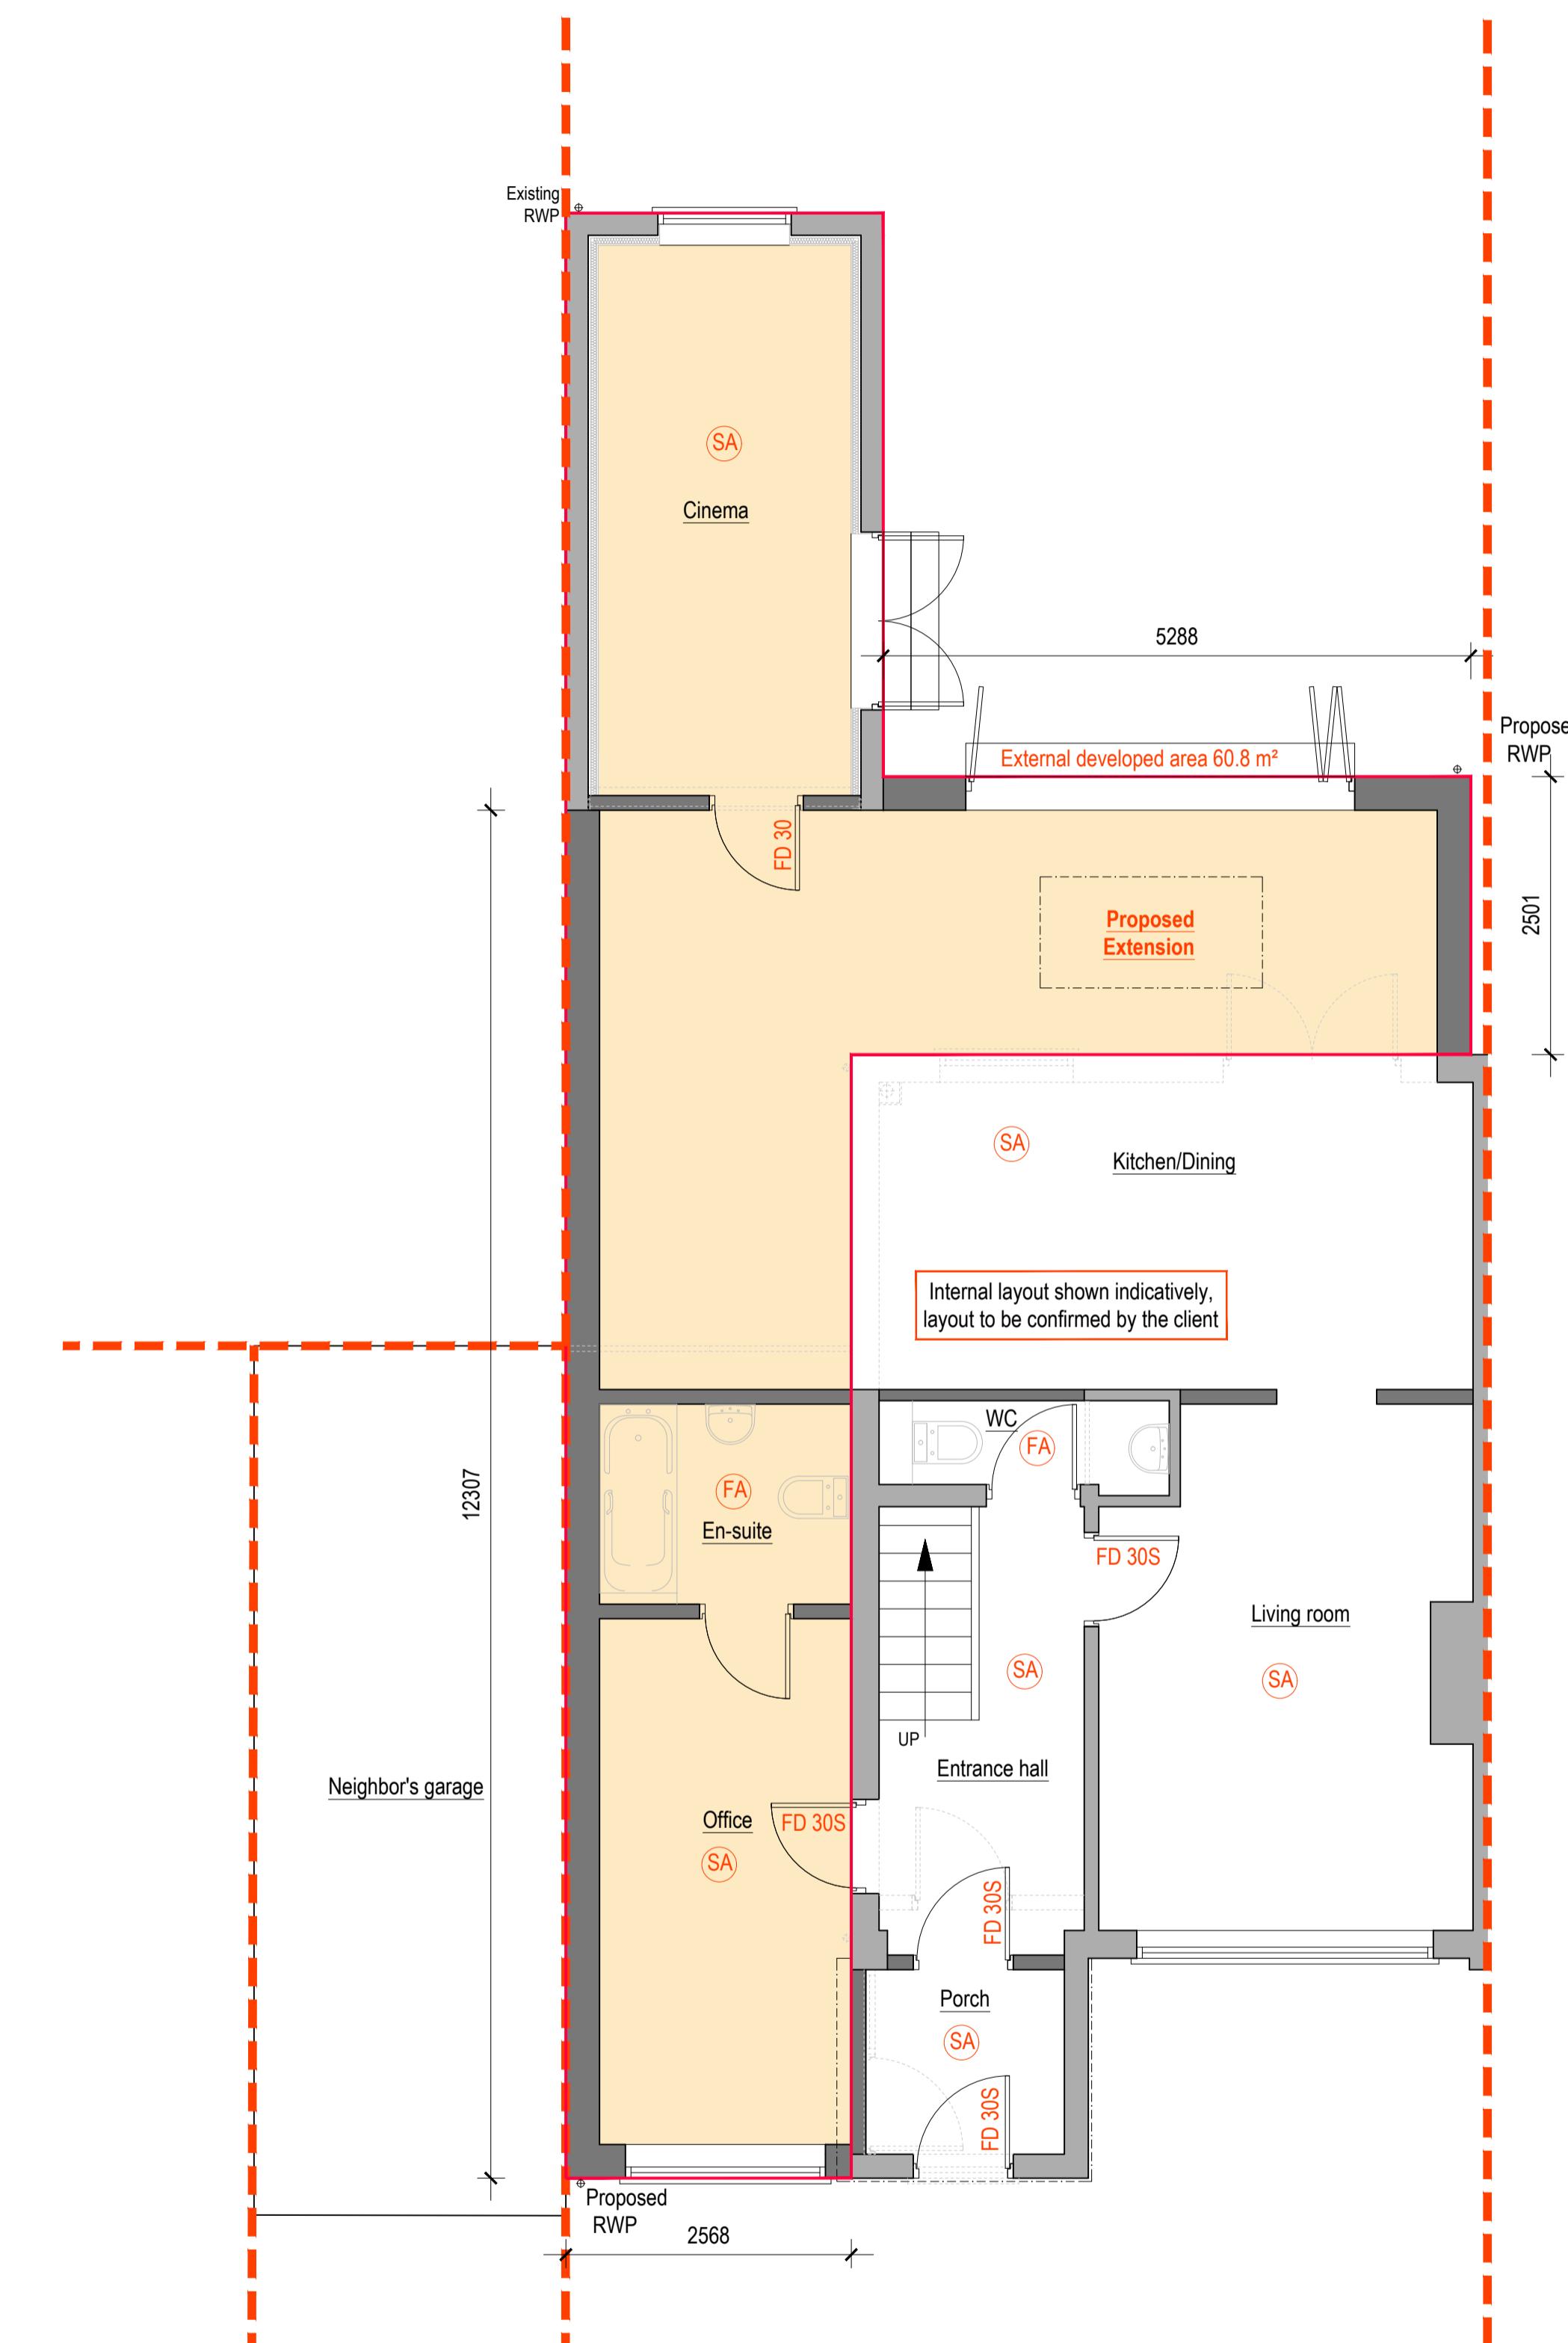

PROPOSED GROUND FLOOR LAYOUT (1:50)

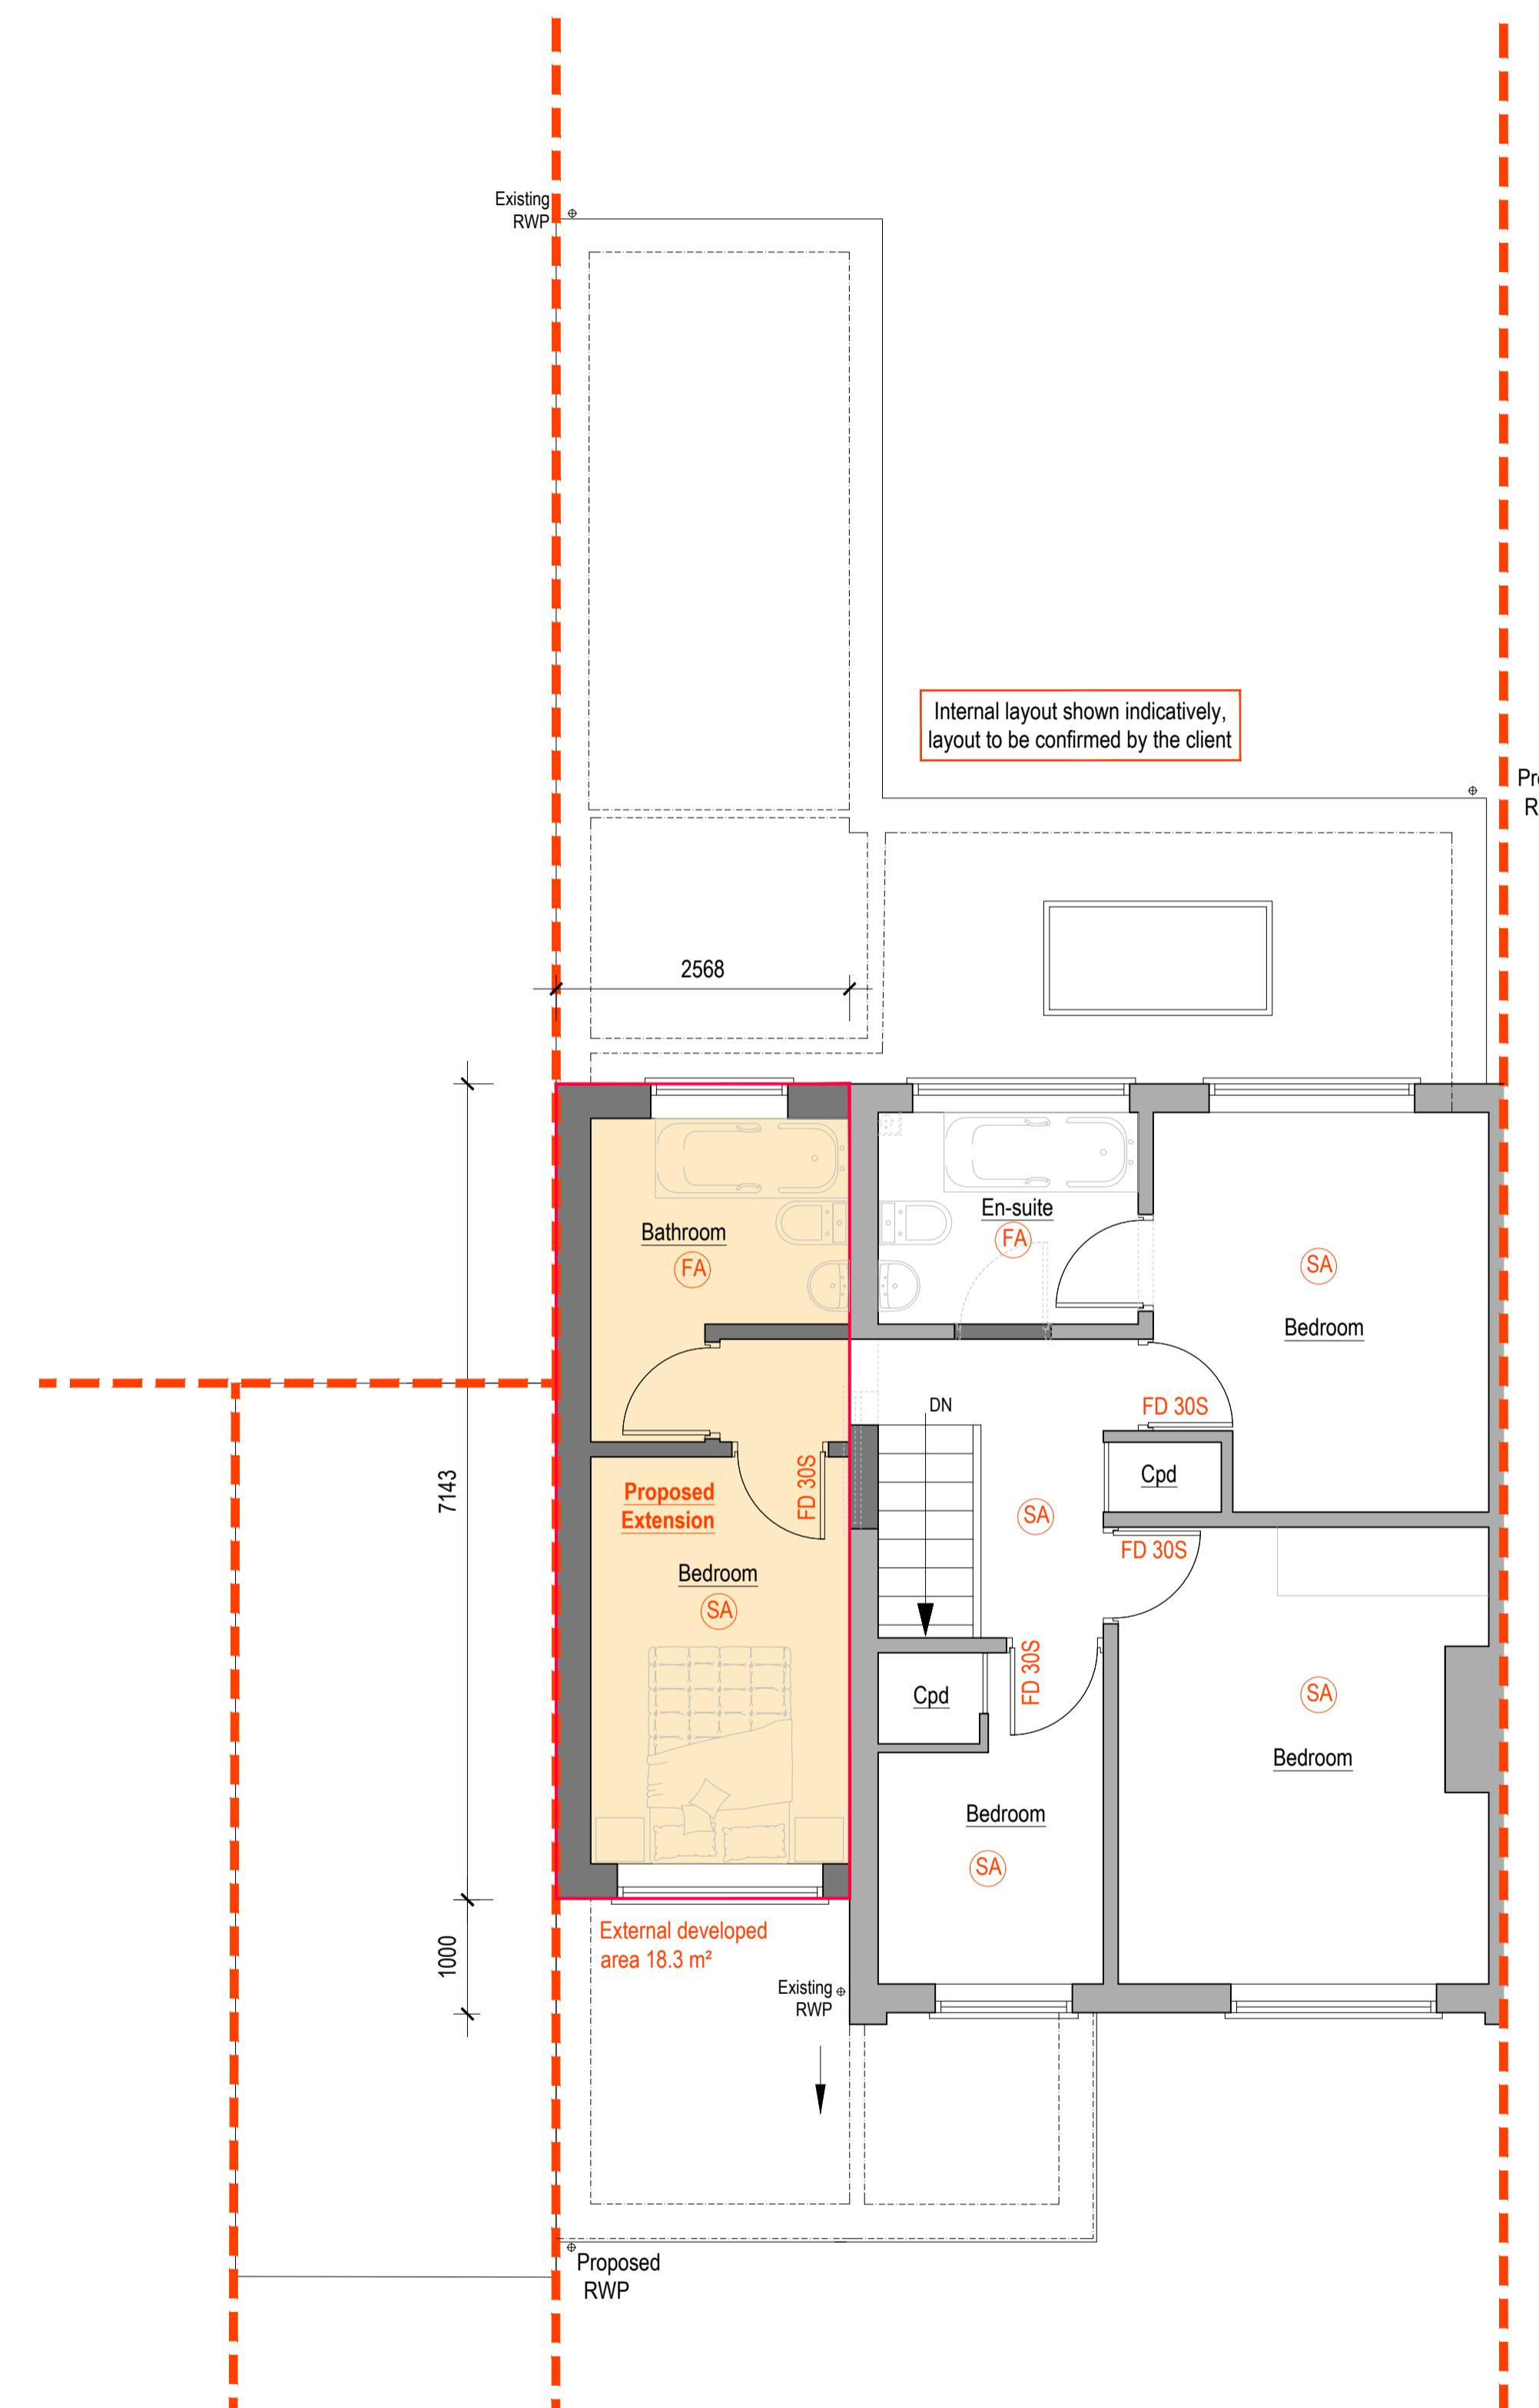

PROPOSED FIRST FLOOR LAYOUT (1:50)


PLANNING DRAWING

<div[](https://www.english-test.net/images/grammar/copyright-circular-c-100x100px.png)


Details of this drawing are the copyright of TPP Services and must not be reproduced or copied without prior written consent. Any errors or omissions are to be reported to the contractor and Architect immediately. All proposed road and junction alterations subject are to highways engineers detailed design. Removal of any existing tree and landscaped areas subject negotiations with Local Authority Planning dept. and other statutory controls. All drawings to be read in conjunction with structural engineers drawings and all related Architects and consultant drawings and other relevant design information. Where doubt arises, seek clarification




EXISTING FRONT ELEVATION (1:50)

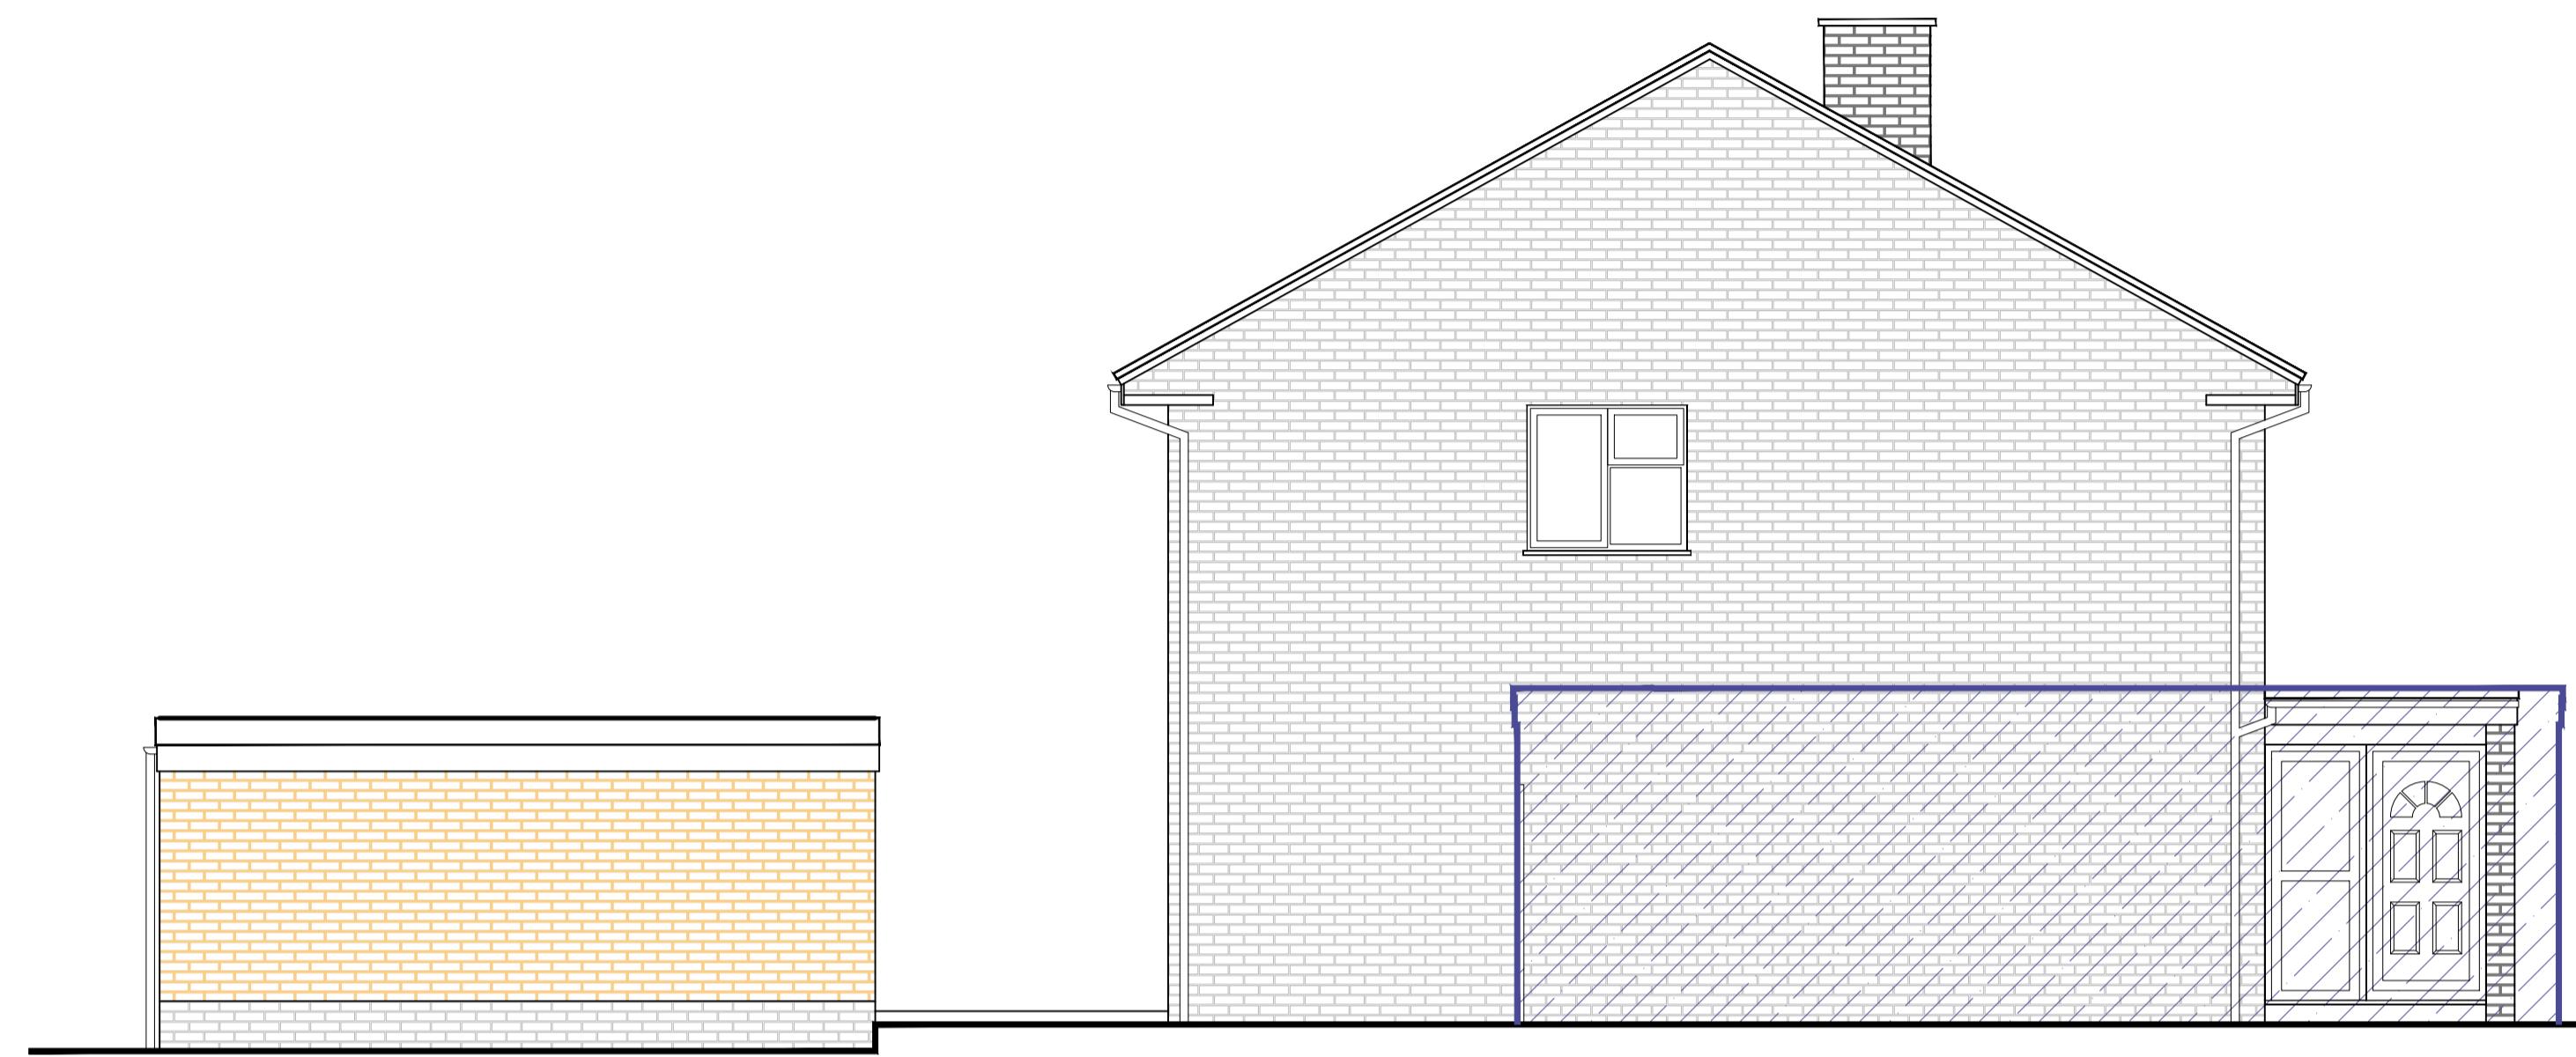

EXISTING SIDE ELEVATION (1:50)

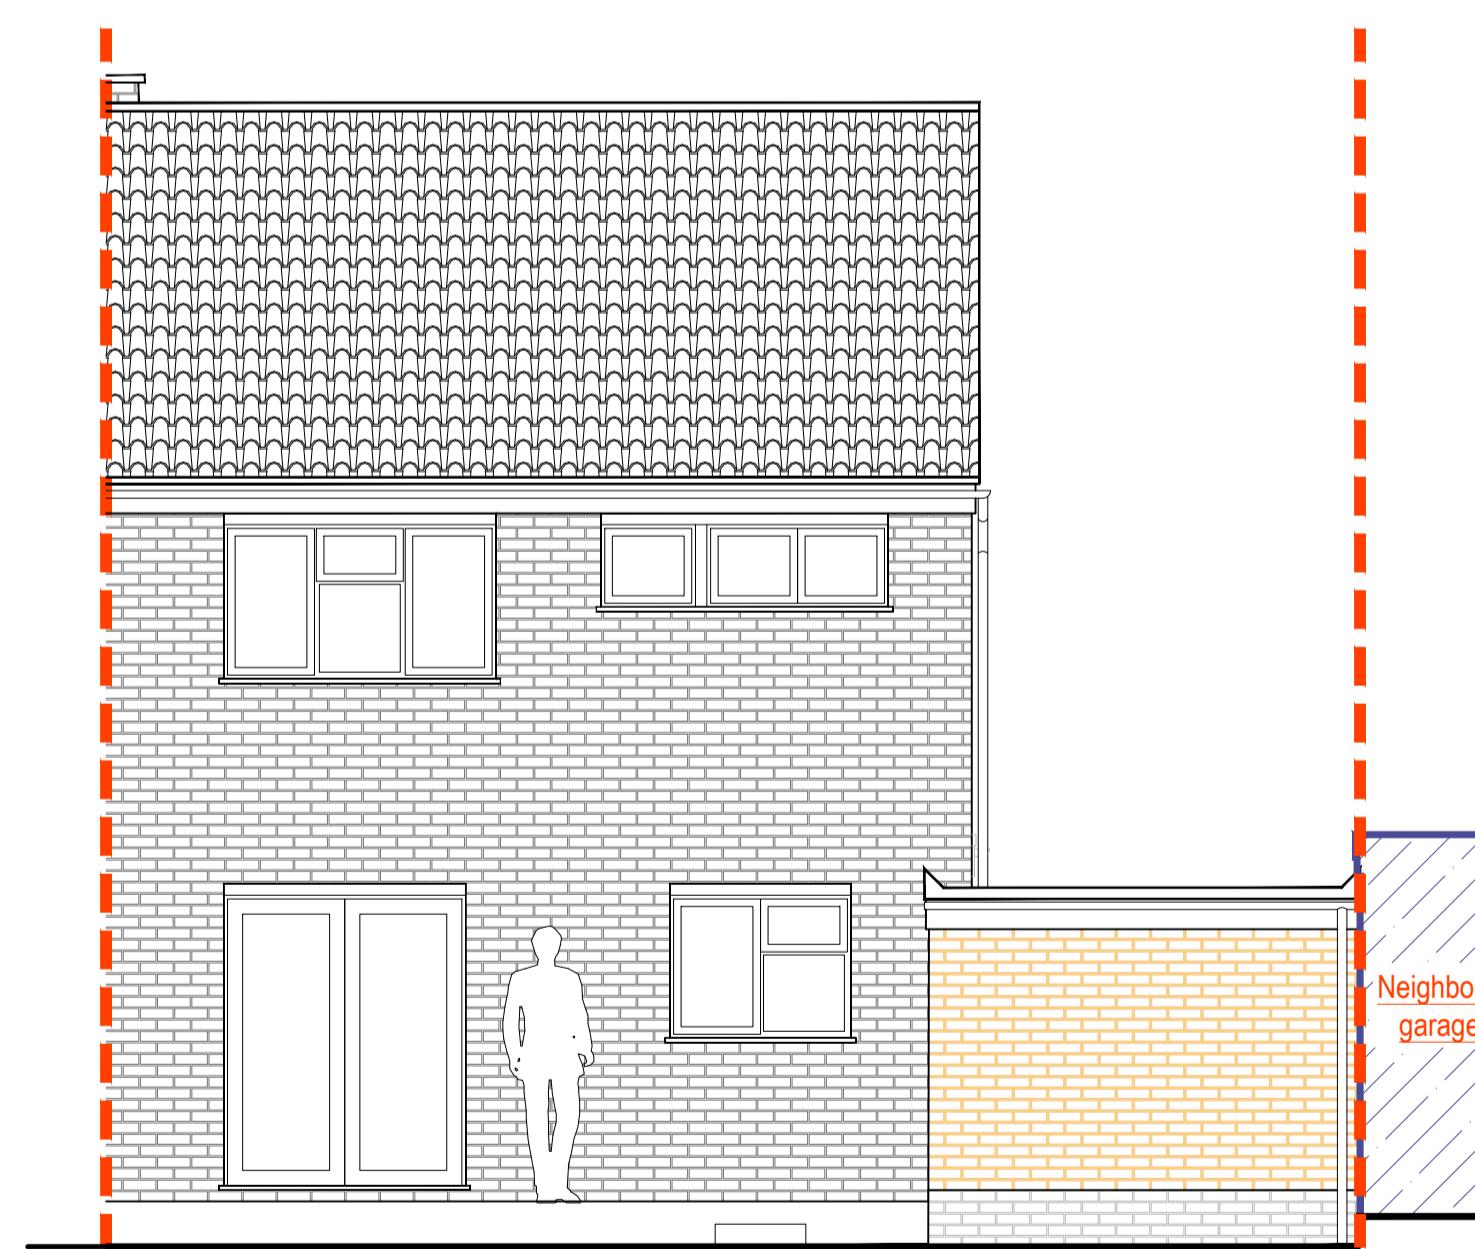


EXISTING REAR ELEVATION (1:50)

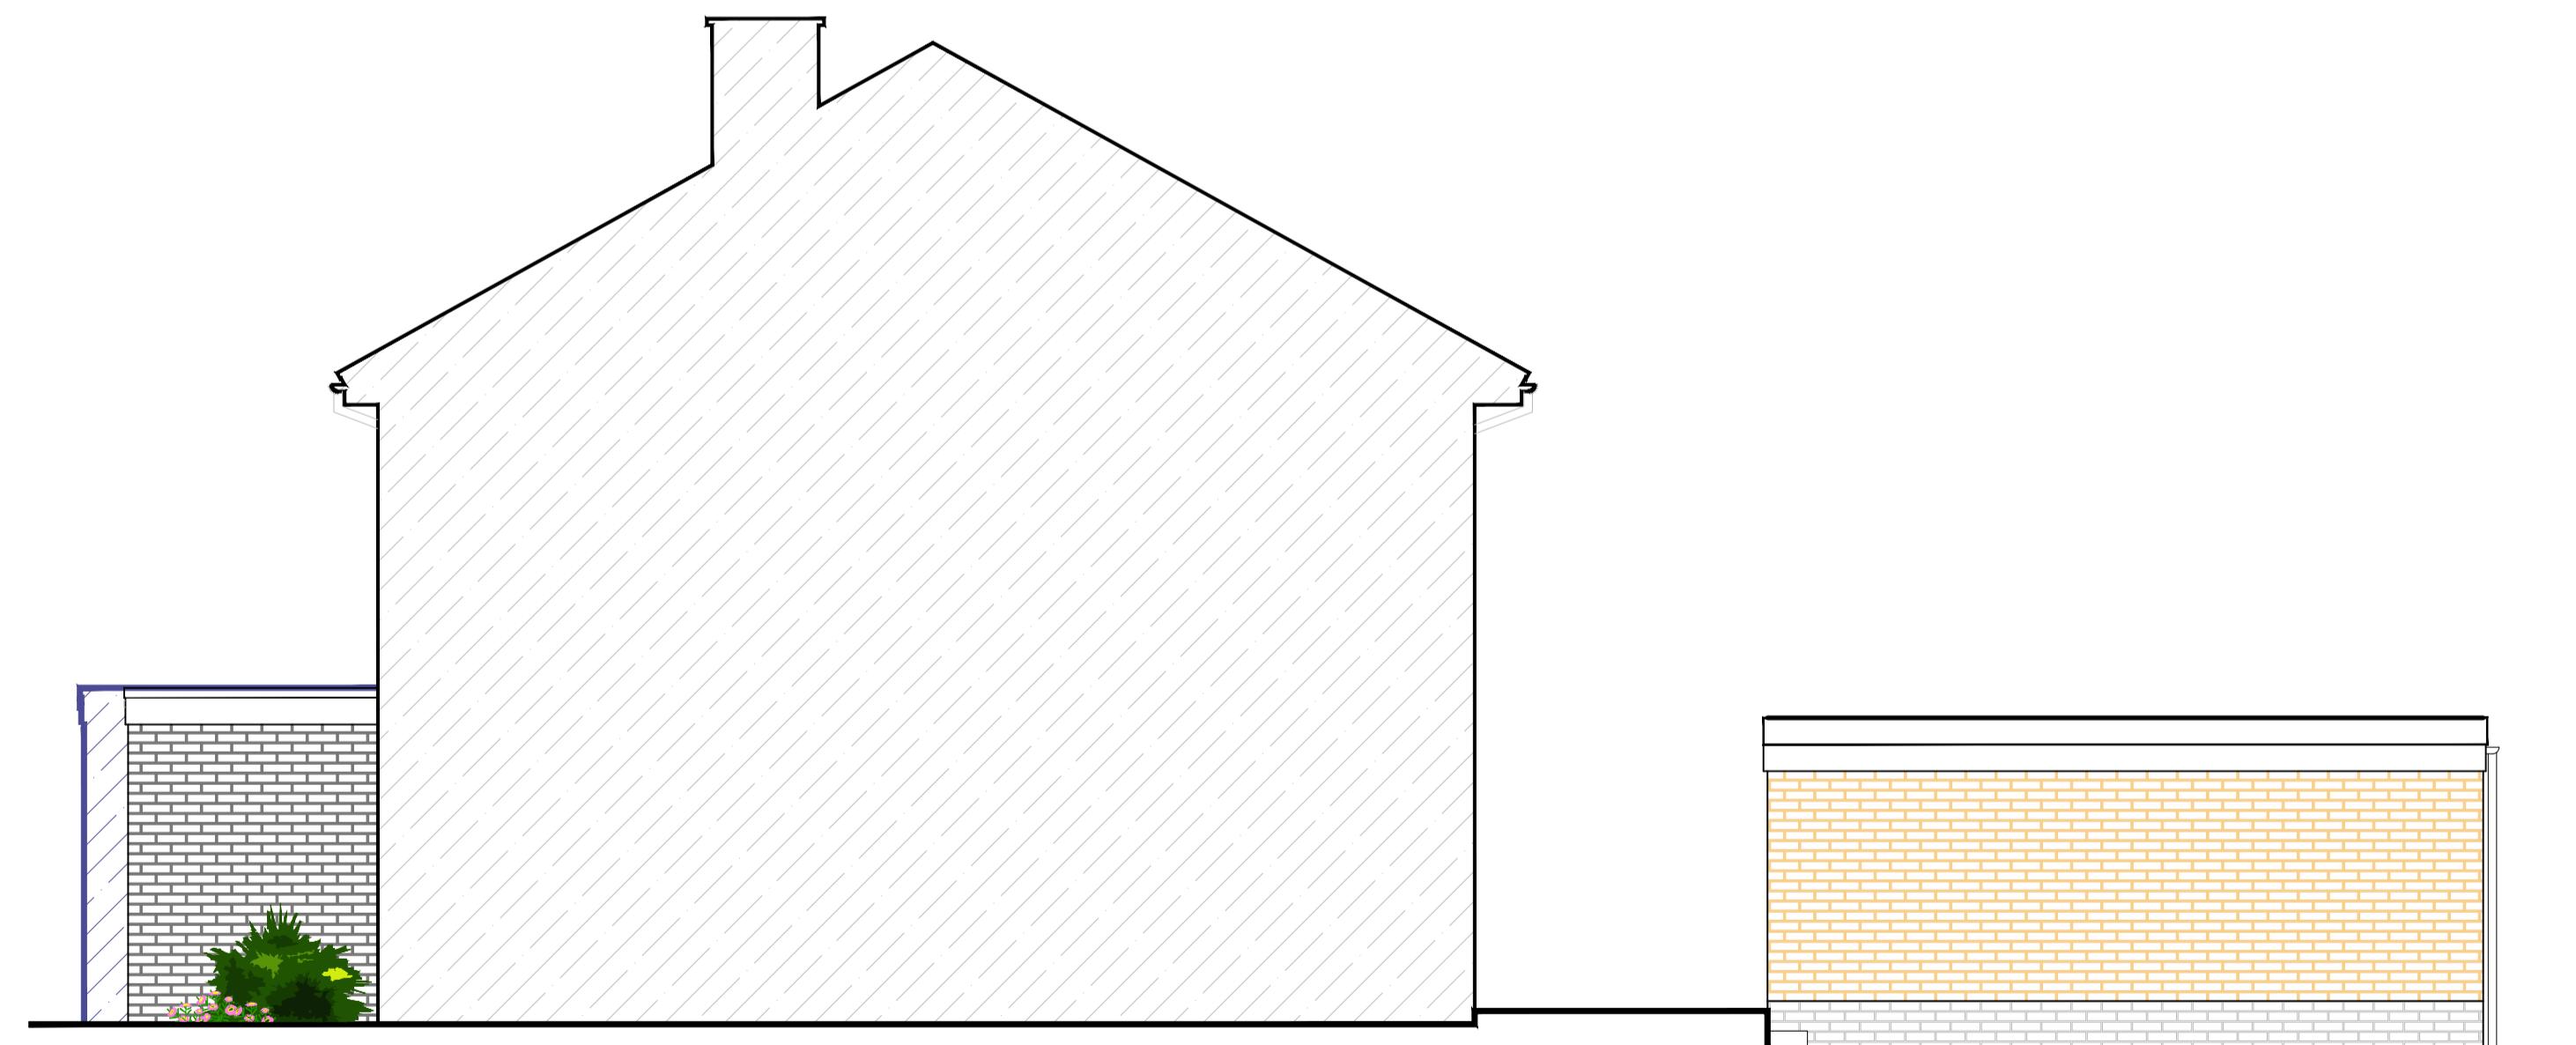

EXISTING SIDE ELEVATION (1:50)

A1
ORIGINAL
PLOT SIZE

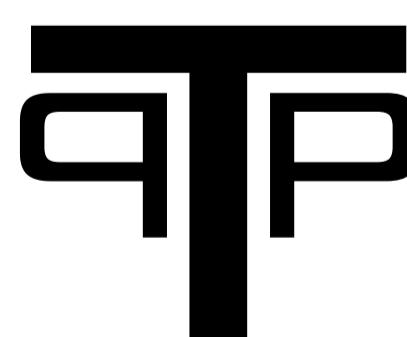Rev.	Description	
Purpose of issue		Date
		
Project	11 STOWE CRESCENT, RUISLIP, HA4 7SR	
Title	EXISTING ELEVATIONS	
Original Scale 1:50	Drawn JSL	Checked JSL
	Date FEB 17	Date FEB 17
Drawing Number TPP20220215-03	Rev	



<divPLANNING DRAWING

<div[](https://www.english-test.net/images/grammar/copyright-circular-c-100x100px.png)


Details of this drawing are the copyright of TPP Services and must not be reproduced or copied without prior written consent. Any errors or omissions are to be reported to the contractor and Architect immediately. All proposed road and junction alterations subject are to highways engineers detailed design. Removal of any existing tree and landscaped areas subject negotiations with Local Authority Planning dept. and other statutory controls. All drawings to be read in conjunction with structural engineers drawings and all related Architects and consultant drawings and other relevant design information. Where doubt arises, seek clarification



<divPROPOSED FRONT ELEVATION (1:50)

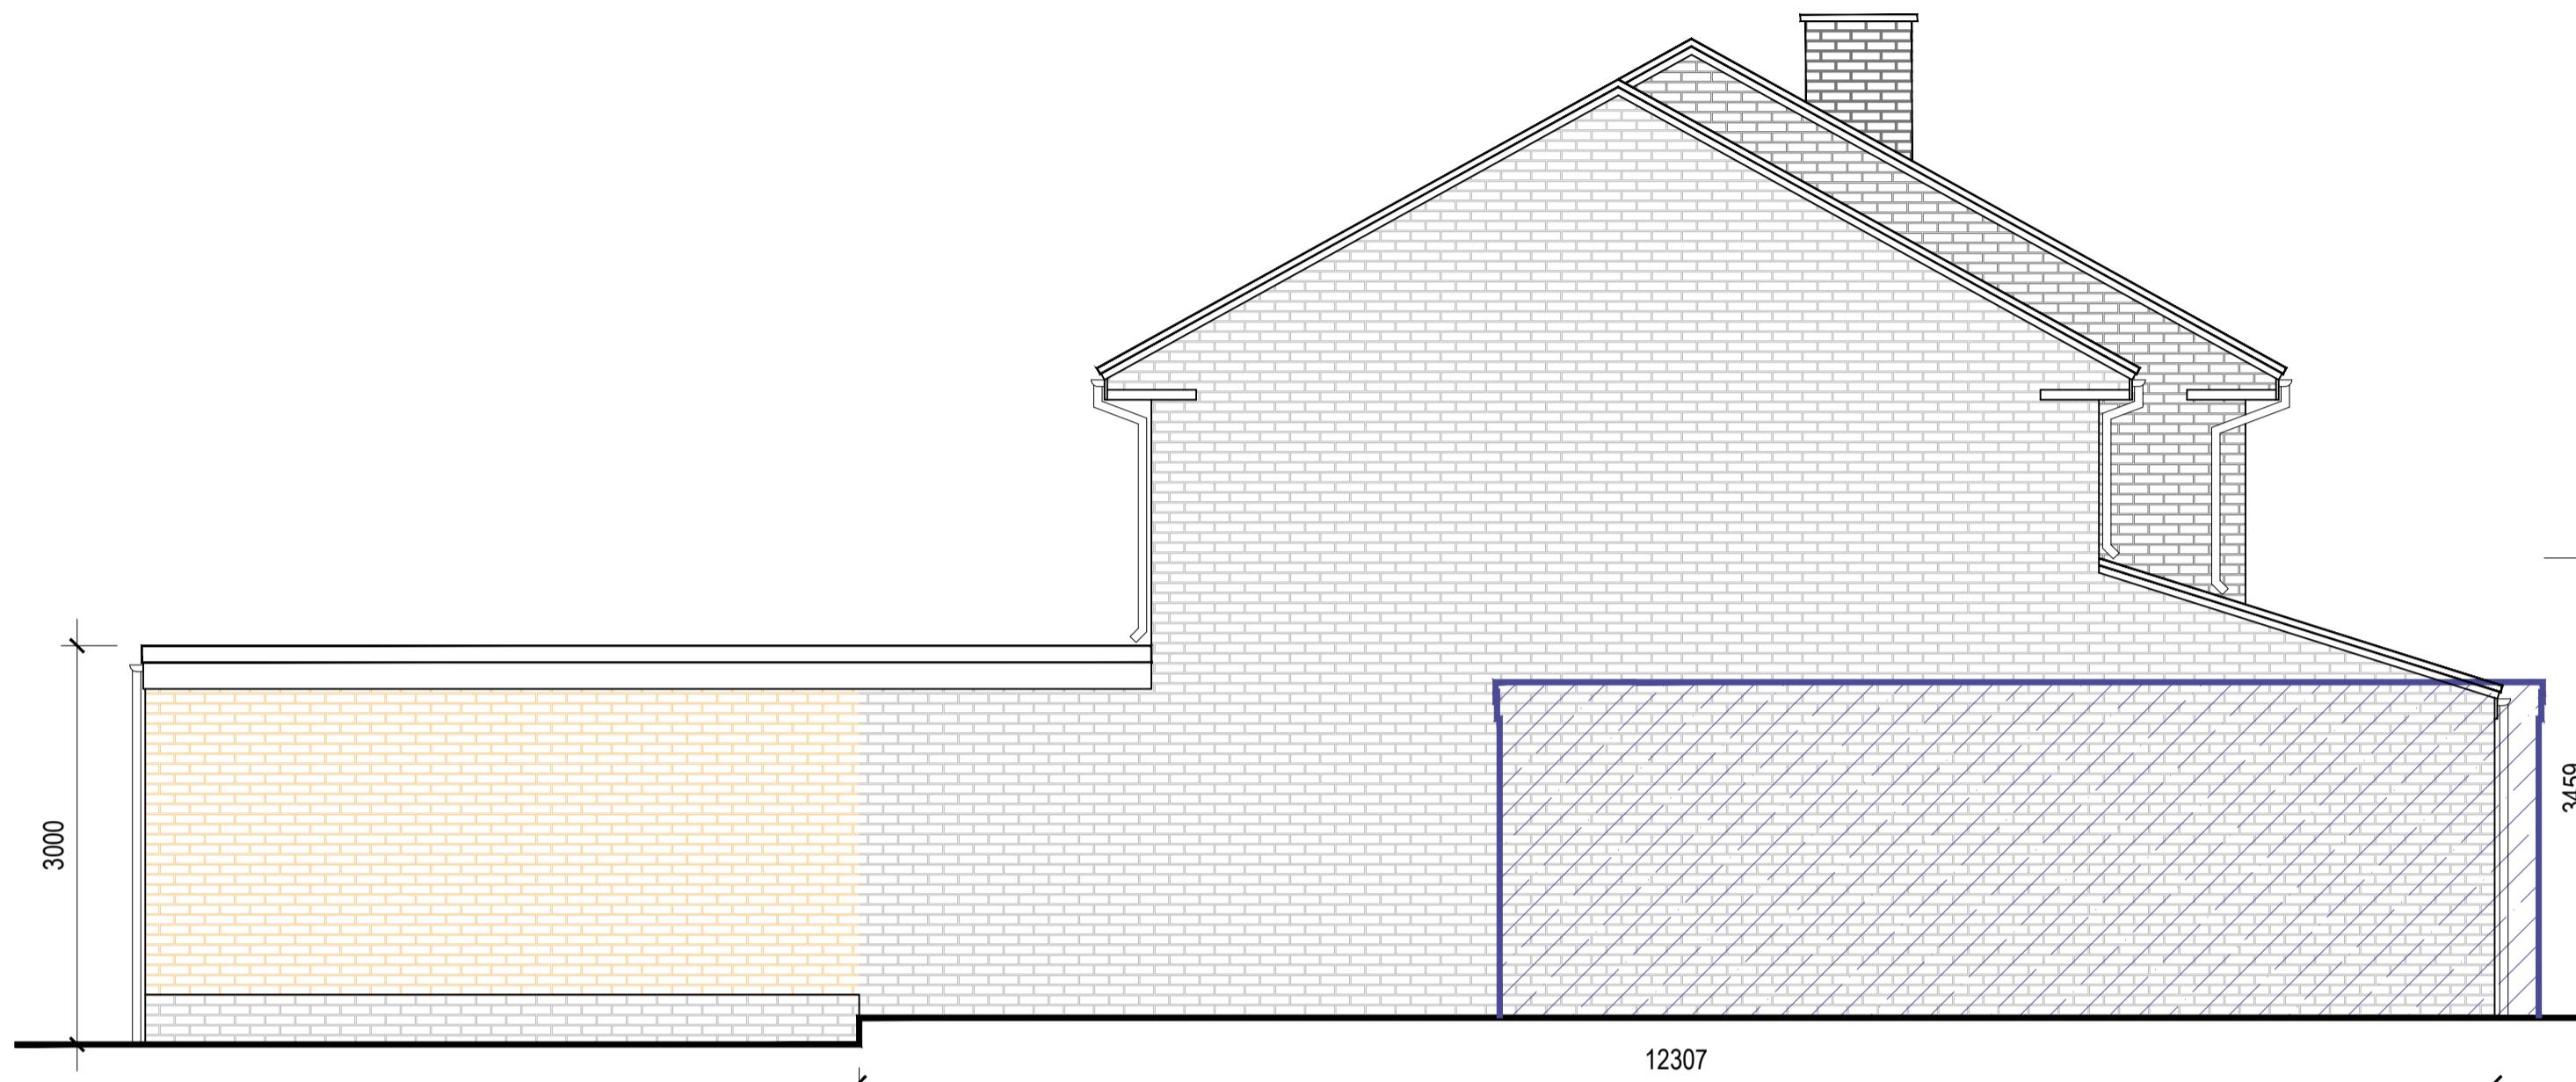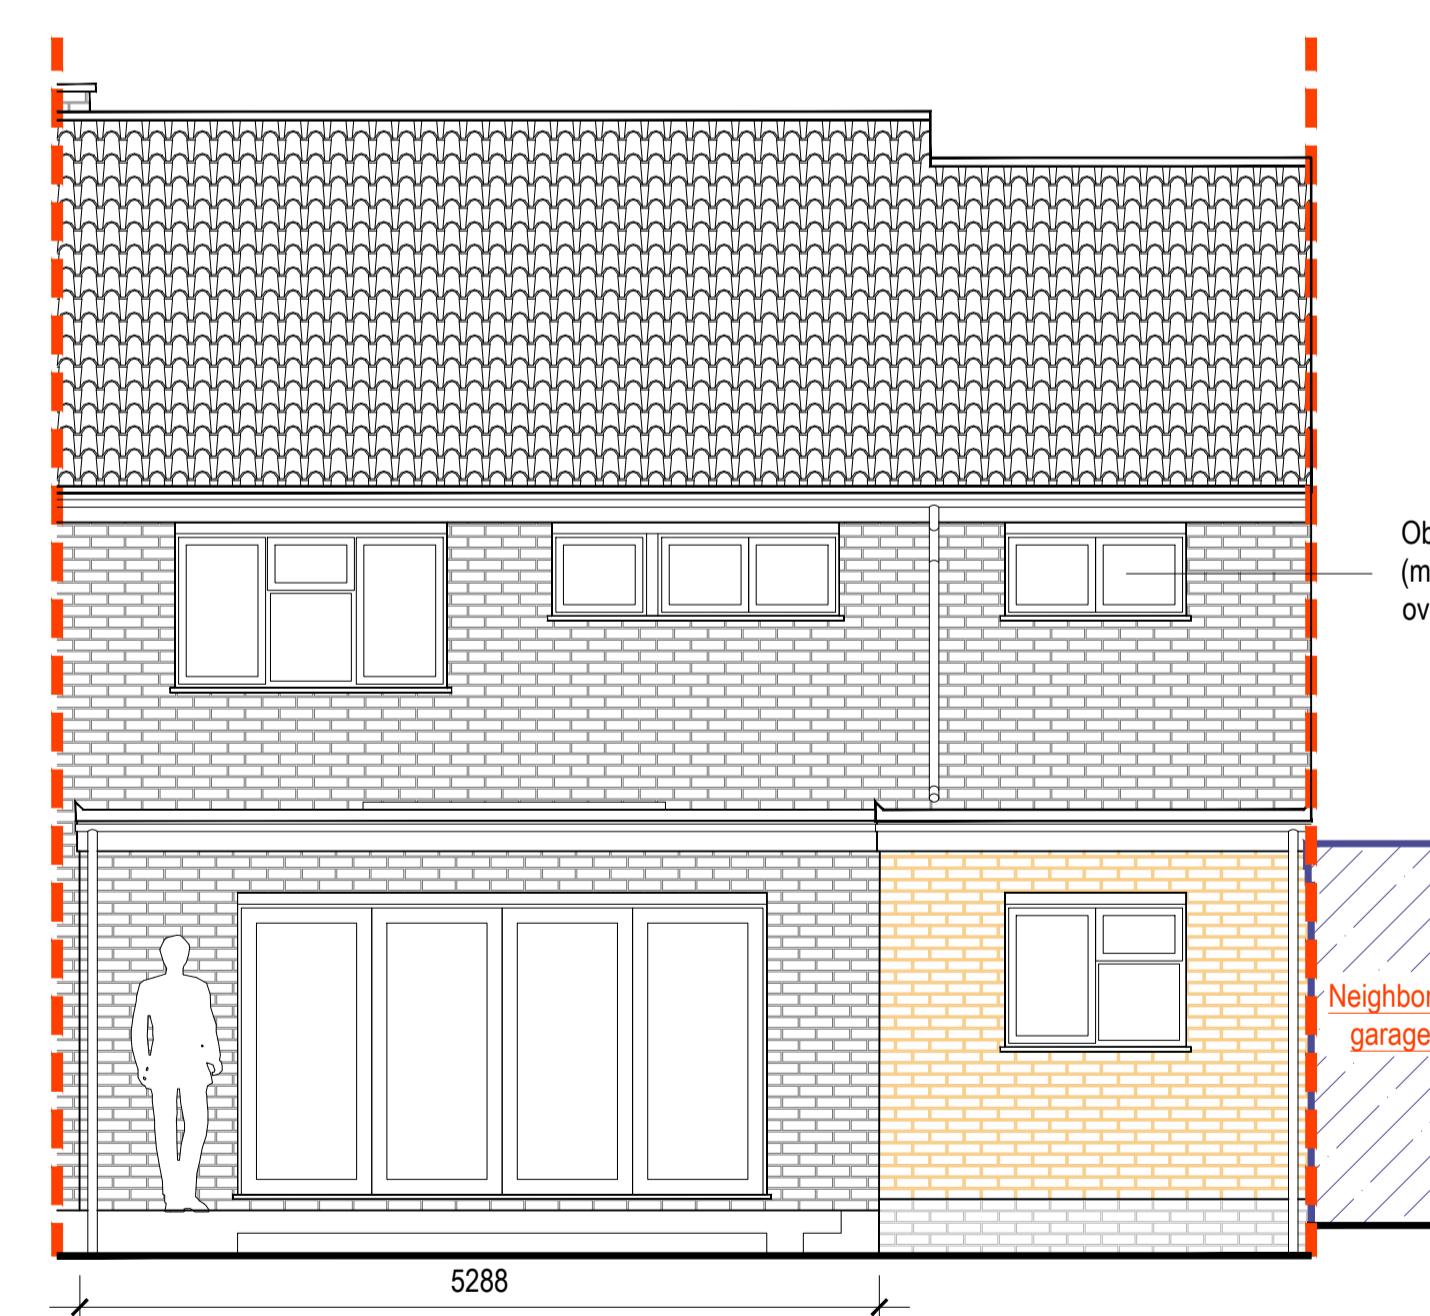**PROPOSED SIDE ELEVATION (1:50)**

PROPOSED REAR ELEVATION (1:50)

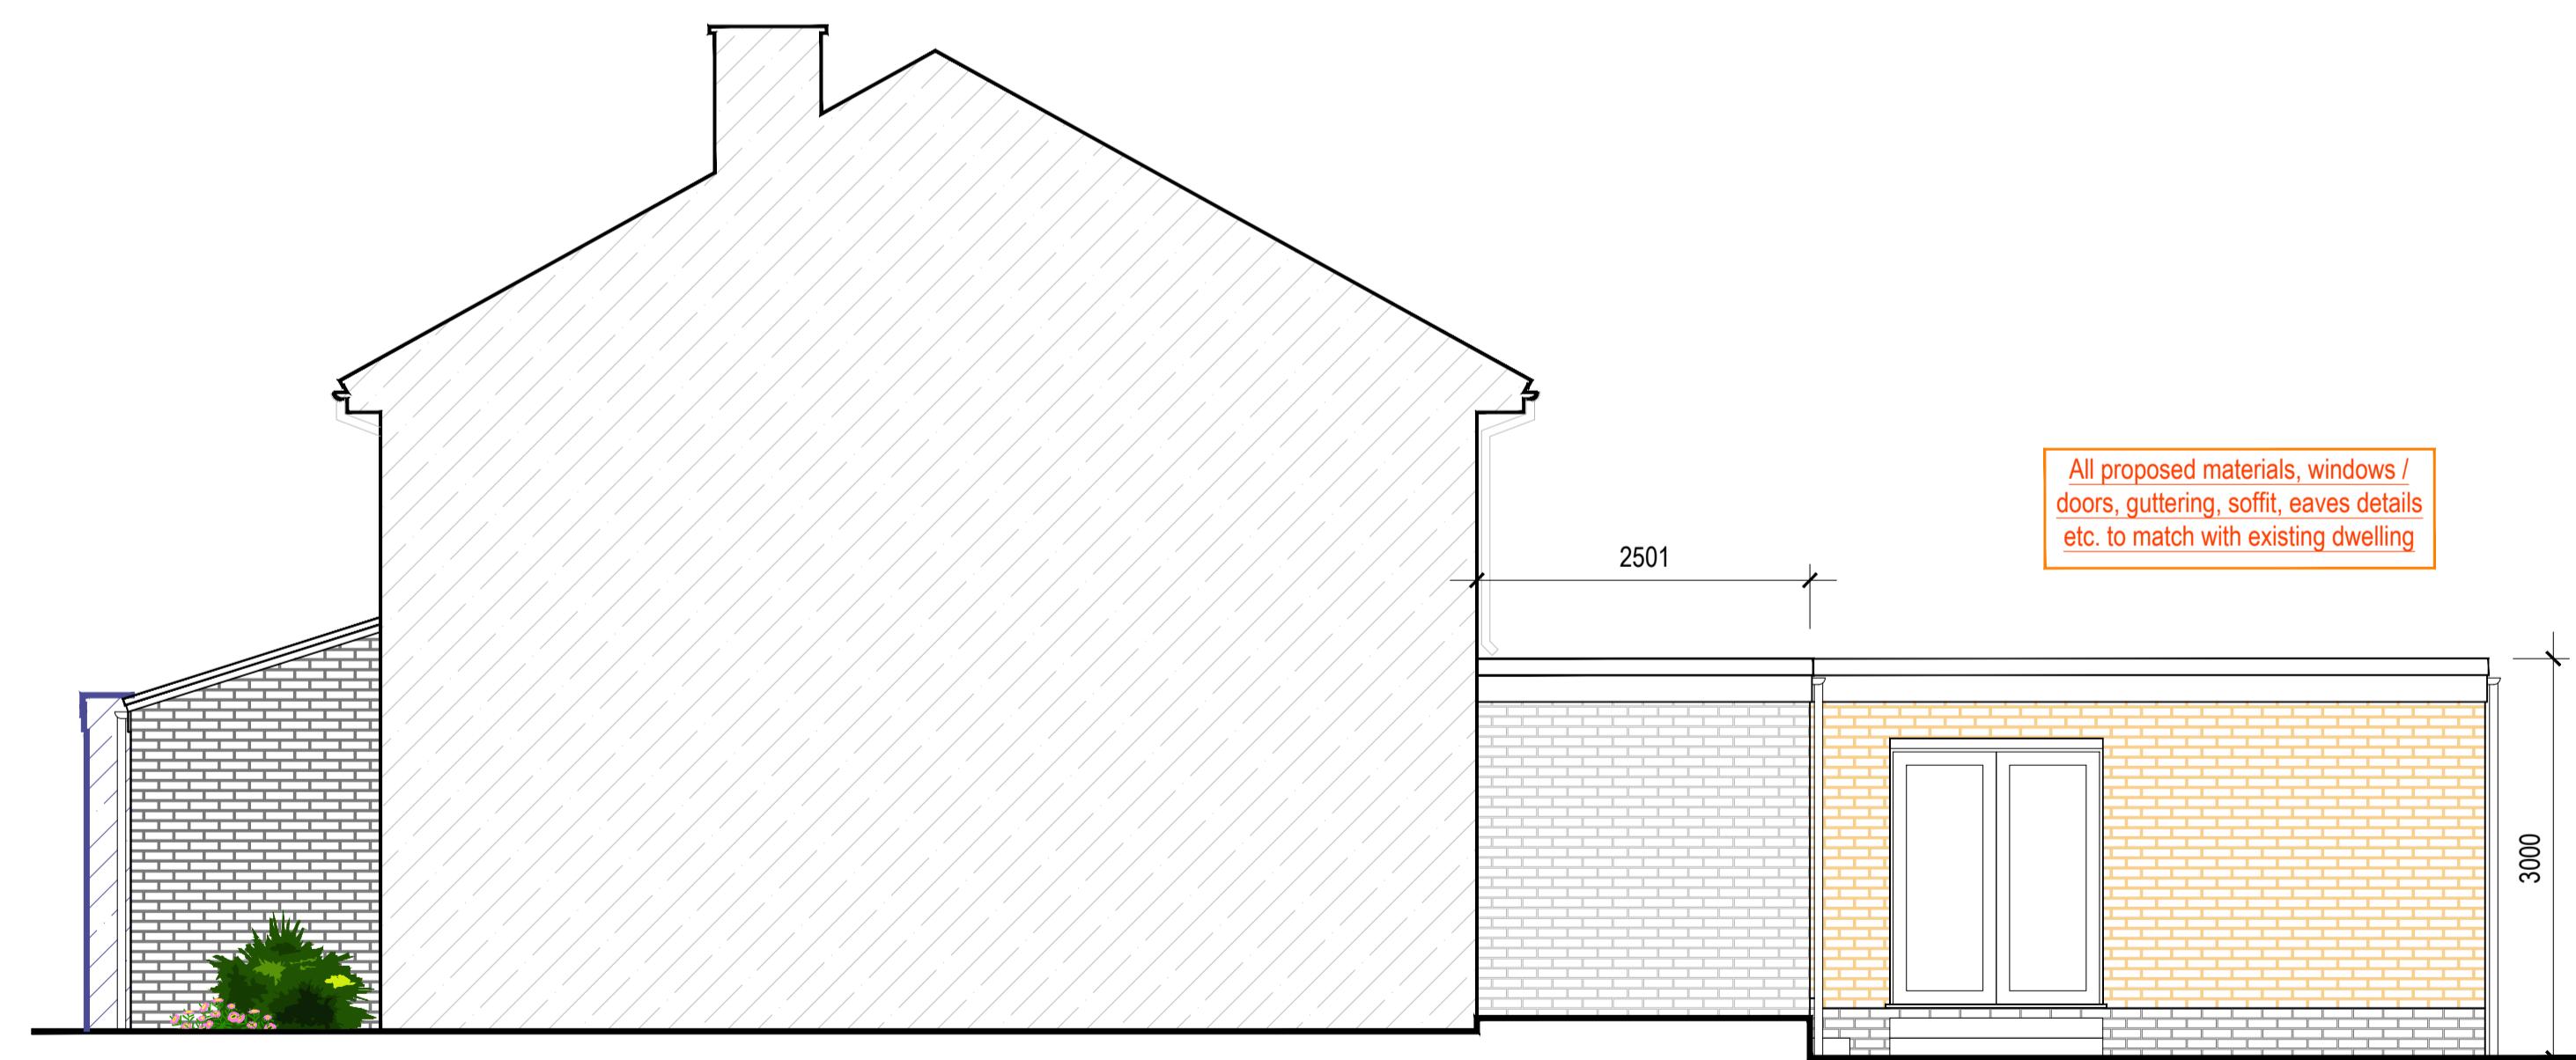

PROPOSED SIDE ELEVATION (1:50)

A1
ORIGINAL
PLOT SIZE

Rev.	Description	
Purpose of issue		Date
		
Project		
11 STOWE CRESCENT, RUISLIP, HA4 7SR		
Title		
PROPOSED ELEVATIONS		
Original Scale 1:50	Drawn JSL	Checked JSL
	Date FEB 17	Date FEB 17
Drawing Number TPP20220215-04		Rev