




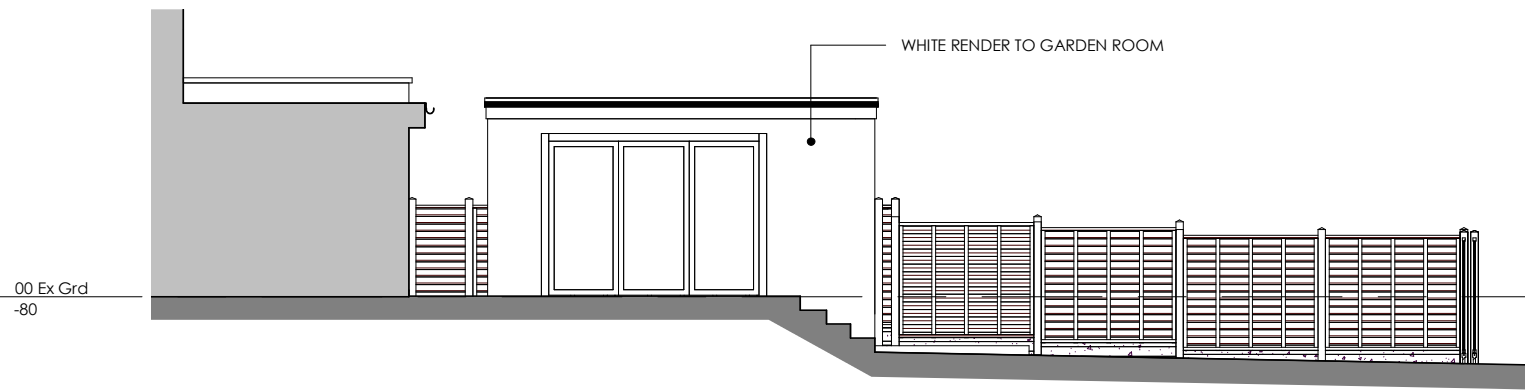

01. EXISTING ELEVATION FACING Nos 7 & 5 STOWE CRESCENT

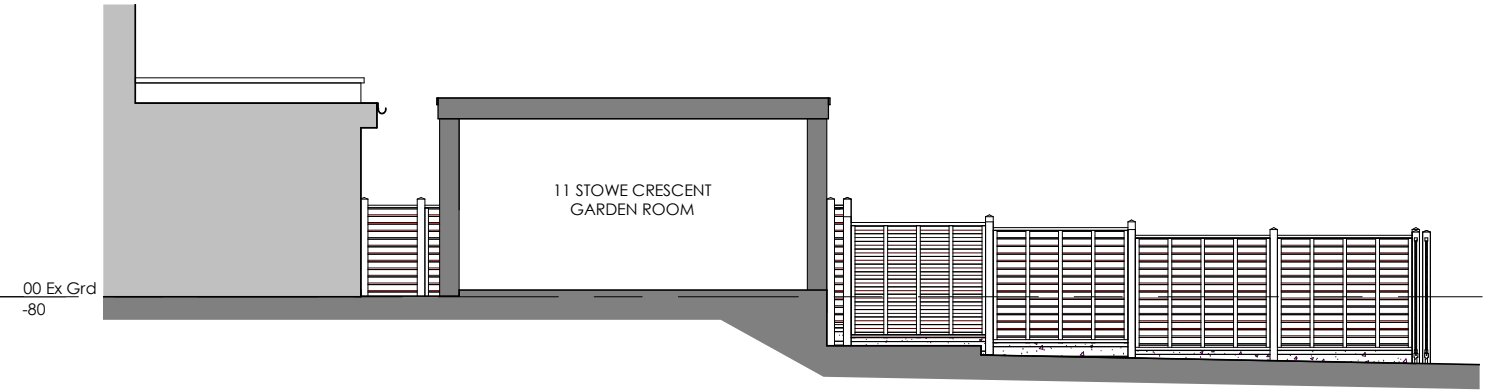


04. EXISTING SECTION FACING Nos 7 & 5 STOWE CRESCENT

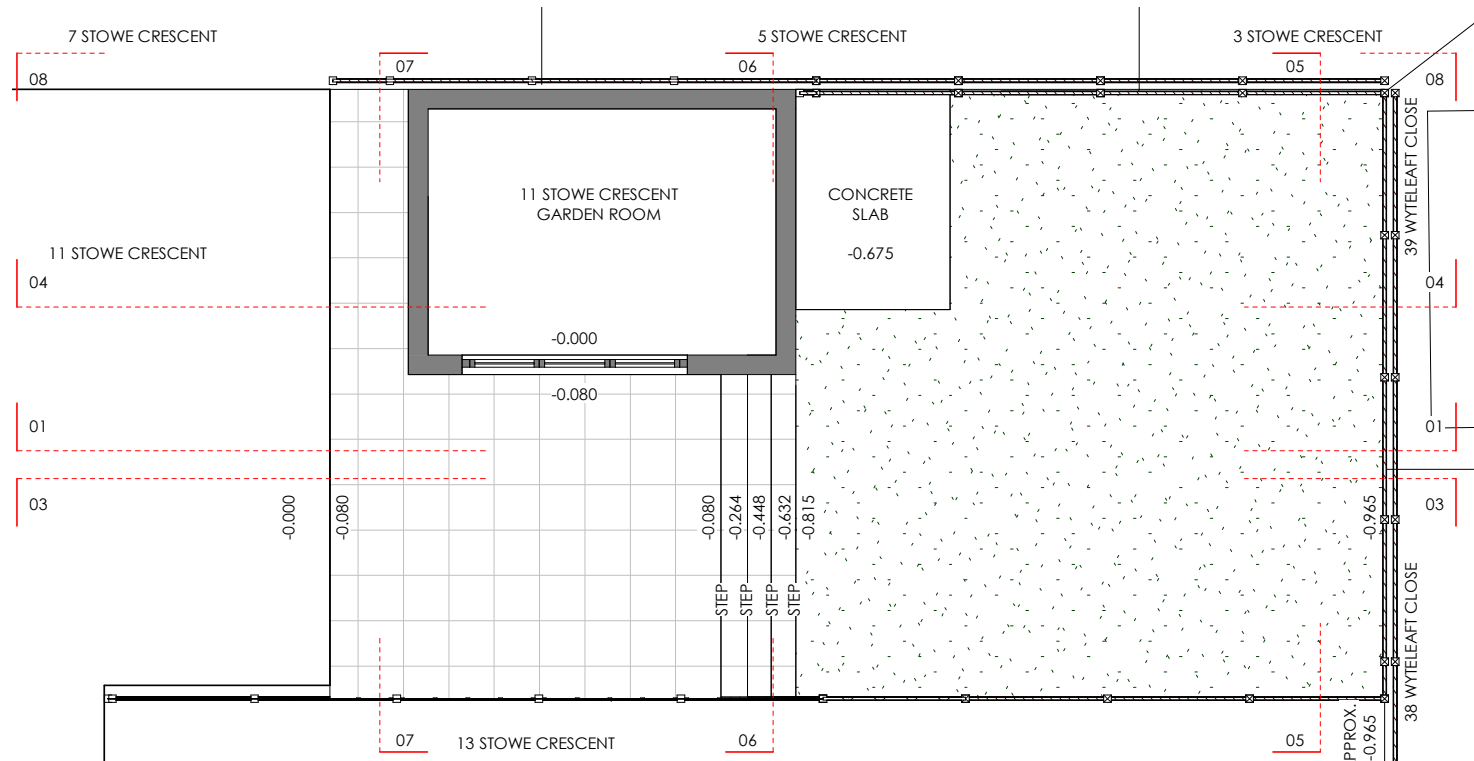


02. EXISTING PLAN




05. EXISTING REAR ELEVATION

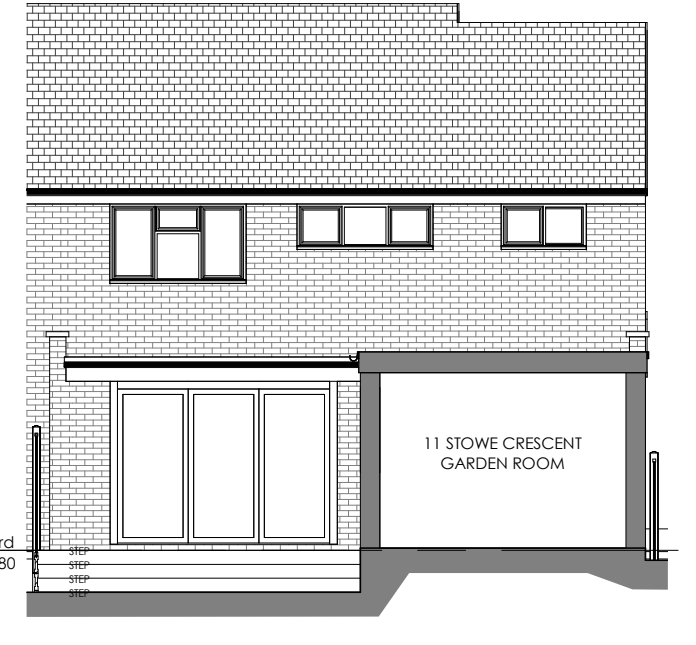


06. EXISTING SECTION THROUGH GARDEN ROOM

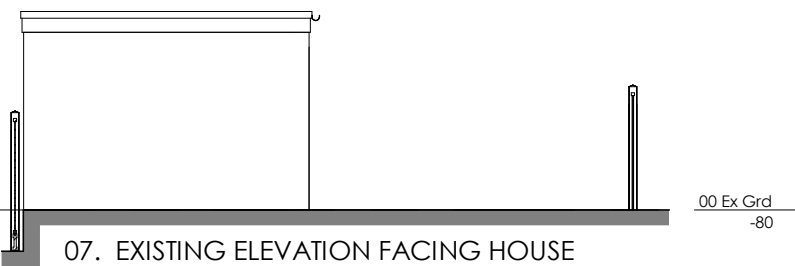

07. EXISTING ELEVATION FACING HOUSE

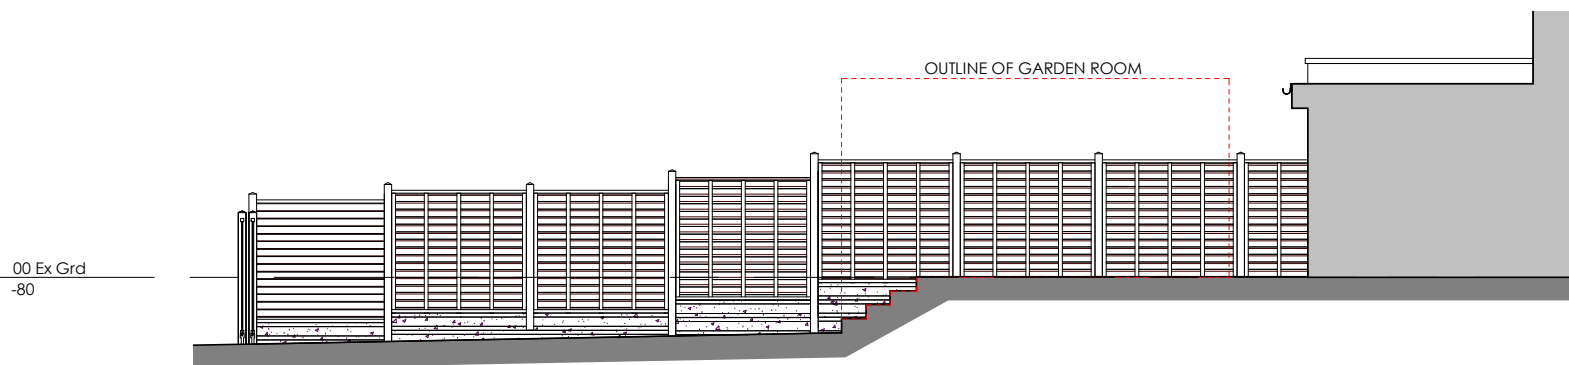

03. EXISTING ELEVATION FACING No.13 STOWE CRESCENT

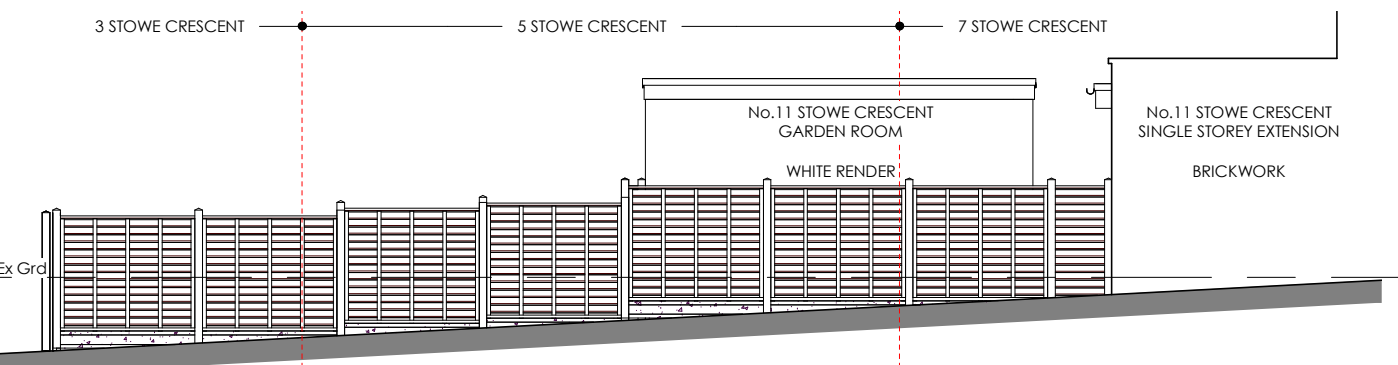

07. EXISTING SIDE ELEVATION FACING Nos 3, 5 & 7 STOWE CRESCENT

C402-104 EXISTING PLAN, ELEVATIONS & SECTIONS (Rev A)

THE CONTRACTOR SHOULD CHECK ALL DIMENSIONS ON SITE.

NO DIMENSIONS TO BE SCALED FROM THIS DRAWING (EXCEPT FOR PLANNING PURPOSES).

NO PART OF THIS DRAWING IS TO BE COPIED OR REPRODUCED WITHOUT THE PRIOR CONSENT OF THE ARCHITECT.


IT IS THE CONTRACTORS RESPONSIBILITY TO ENSURE COMPLIANCE WITH THE BUILDING REGULATIONS.

ALL RIGHTS DESCRIBED IN CHAPTER IV OF THE COPYRIGHT, DESIGNS AND PATENTS ACT 1988 HAVE GENERALLY BEEN ASSERTED. ©

REV	DATE	NOTE
Rev A	07-NOV-25	CERTIFICATE OF LAWFUL DEVELOPMENT (PROPOSED) APPLICATION

EXISTING DRAWINGS (Rev A)

scale 1:100 @ A3

 

Project: No.11 STOWE CRESCENT, RUISLIP, HA4 7SR

C402-104 EXISTING PLAN, ELEVATIONS & SECTIONS (Rev A)

Client: Mr D. Fairhead

Scale @ A3: 1 : 100 Date: October 2025

TEN POINT FIVE architecture 184 WHITTINGTON WAY, PINNER, HA5 5JY T: 020 8429 9206 E: MAIL@TENPOINTFIVE.CO.UK

