




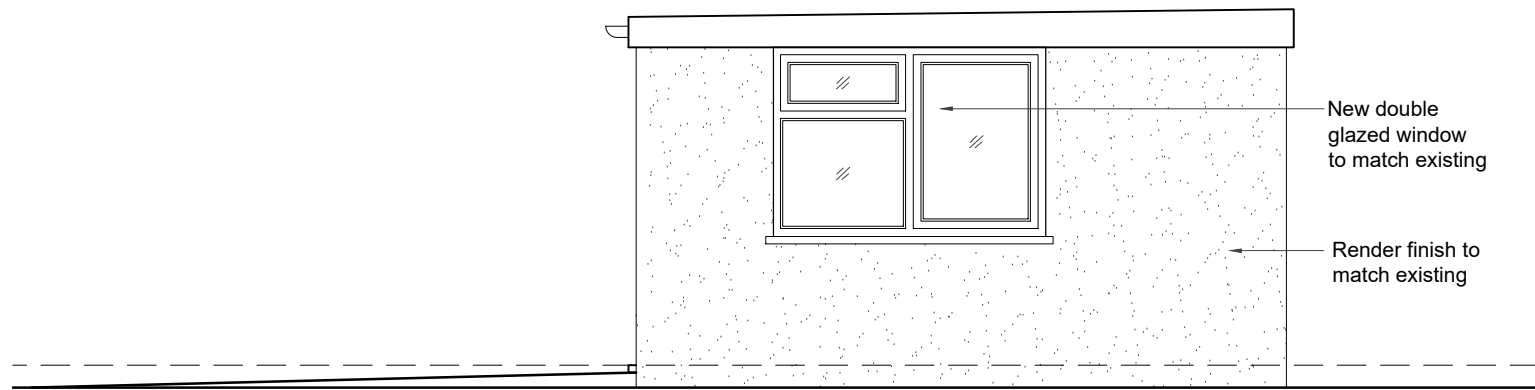


01 - RIGHT SIDE ELEVATION

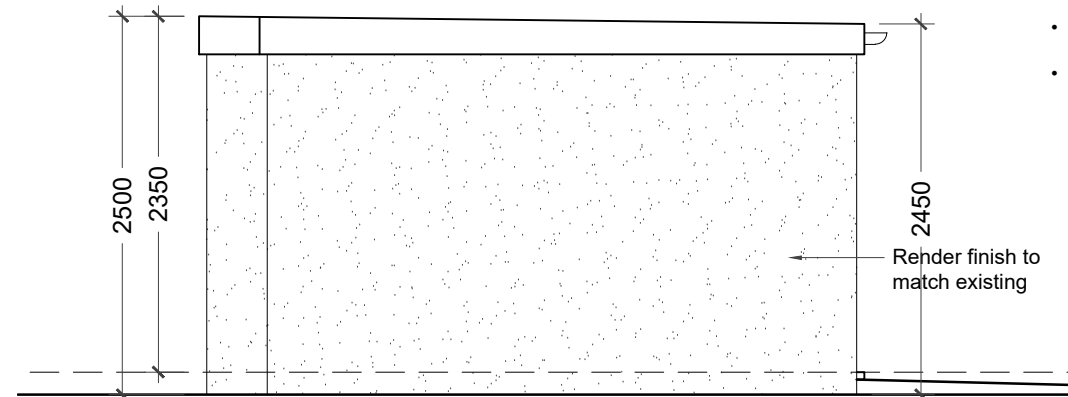


02 - LEFT SIDE ELEVATION

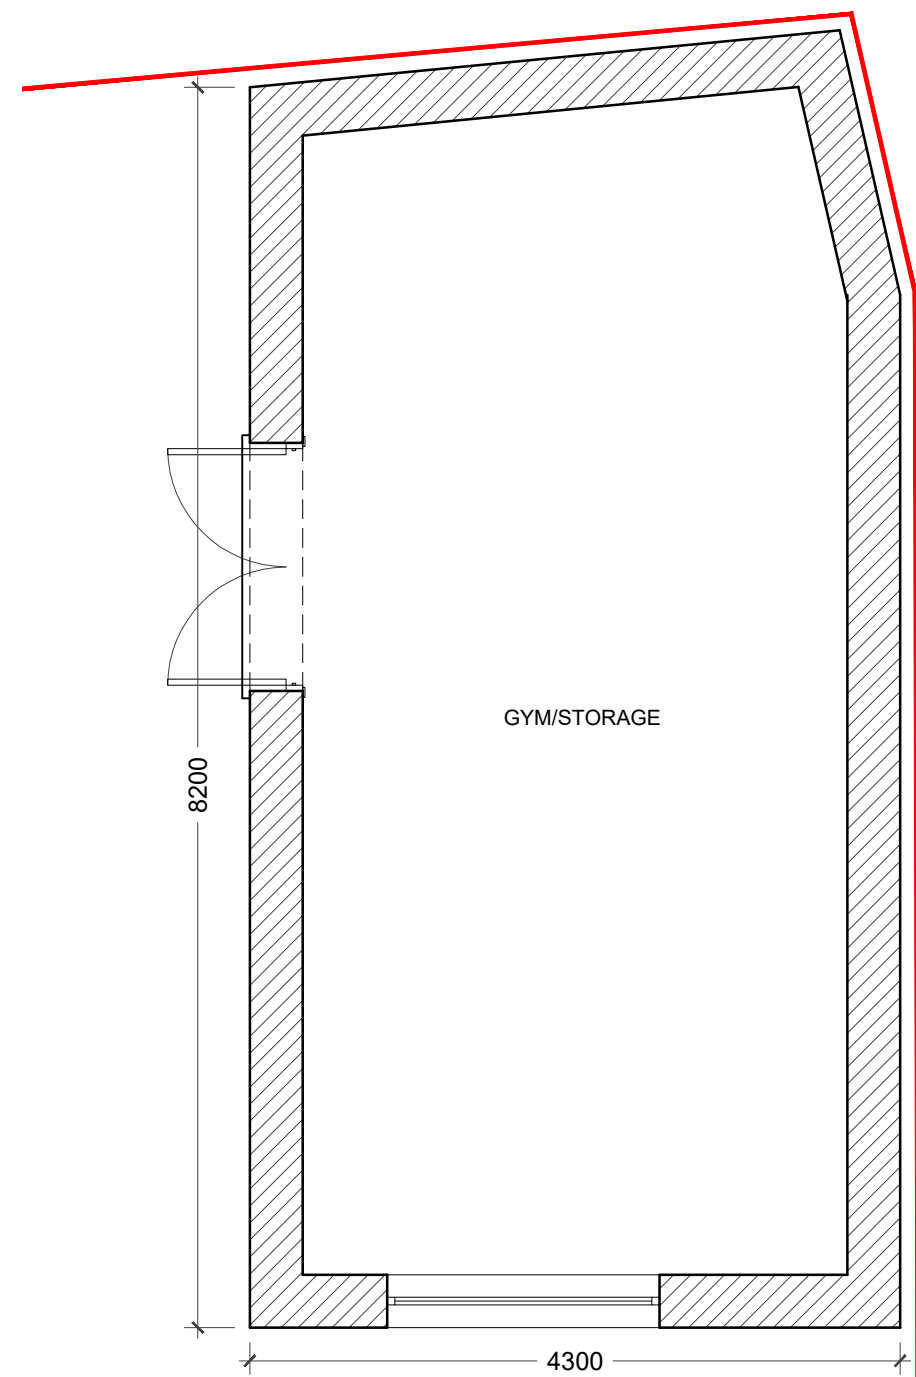


03 - GROUND FLOOR PLAN

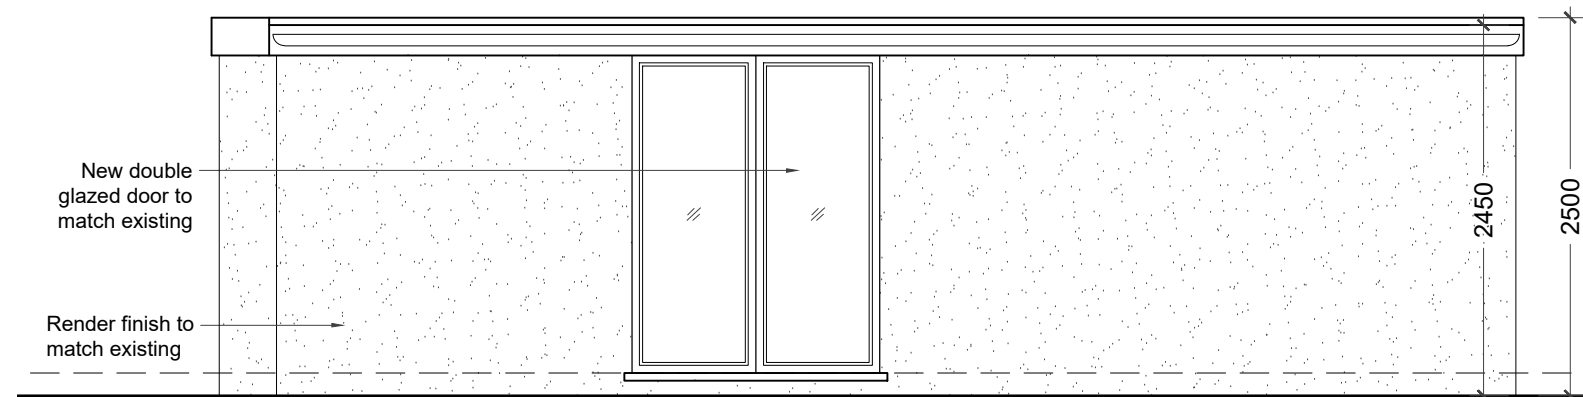

04 - FRONT ELEVATION

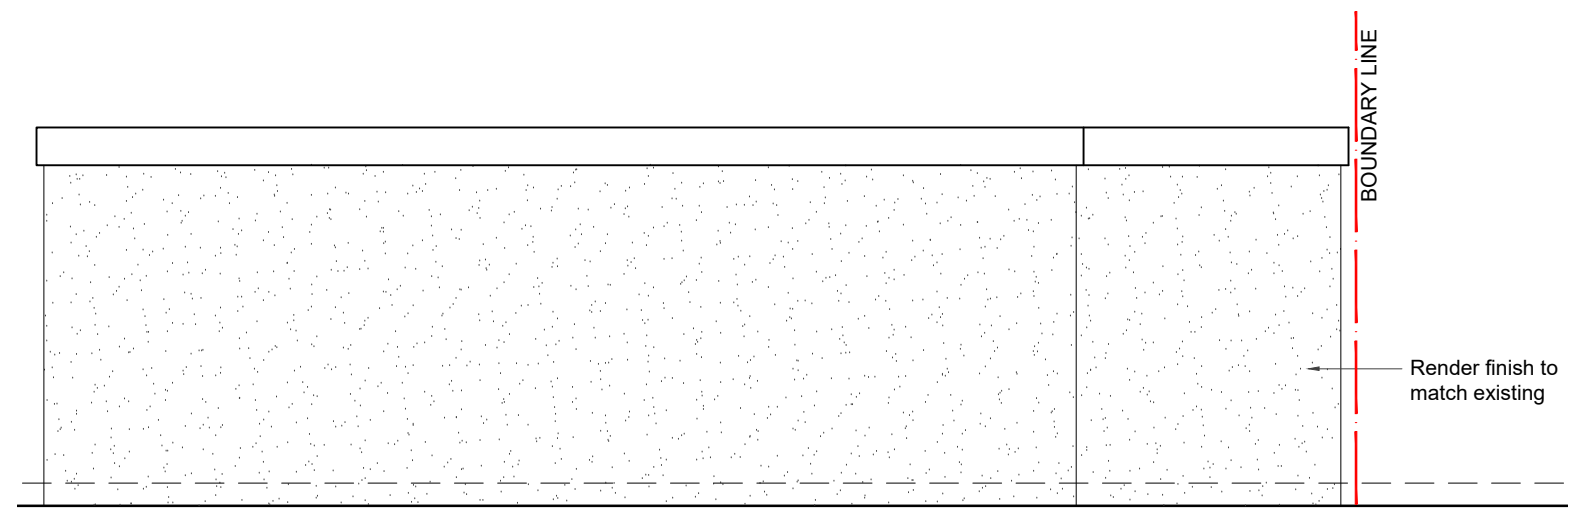

05 - REAR ELEVATION

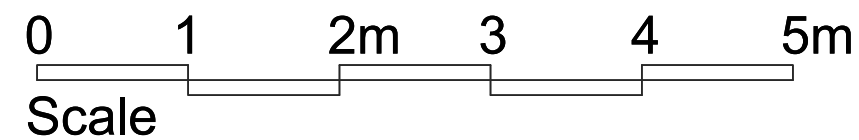

- NOTES
- Dimensions are not to be scaled from this drawing by contractors. The contractor is requested to check all dimensions before the work started.
 - Report any discrepancies to the client or architect before undertaking the work described in the drawings.
 - Dimensions are approximate site dimensions and are to be verified by the contractor on site before any fabrication/site works i.e foundations etc occur
 - Contractor is responsible for all temporary propping to existing structure

REVISIONS			
NO.	DESCRIPTION	DATE	BY

**LAWFULNESS
CERTIFICATE**

DE ARCHITECTURAL CONSULT.LTD
M: 07869580774, 07824773079
E: design.endeavour@gmail.com

Project163 WESTEND ROAD HAYES LONDON, UB3 5LY			
TitlePROPOSED PLANS & ELEVATIONS (OUT BUILDING)			
Scale1:50@A3	DrawnIM/TA	Approved	DateAUG-26
Job No.DAC-433/25	Drawing No.PD-163WR-02		Rev.