

00 Block Plan Existing
1 : 500



01 Block Plan Proposed
1 : 500

General Notes:

Copyright The Market Design & Build. No implied licence exists. This drawing should not be used to calculate areas for the purposes of valuation. Do not scale this drawing. All dimensions to be checked on the site by the contractor and such dimensions to be their responsibility. All work must comply with relevant British Standards and Building Regulations requirements. Drawing errors and omissions to be reported to the architect. To be read in conjunction with Architect's specification and other consultant information. All fixed furniture drawn is for guidance only. Refer to separate drawings and schedules.

Drawing Status:

PLANNING

Rev.	Description	by	Date
1	P1	PS	27/10/2023
2	P2	PS	05/07/2024

Project Name
230034 3 Gilbey Close


Clients Name
Neel Mistry

Drawing Title
Block Plan

Scale 1:500@A3	Date 22/05/2023	Drawn By PS
-------------------	--------------------	----------------

Drawing Number
230034-PL-D 0002

Issue Date 05/07/2024	Checked GT	Revision 2
--------------------------	---------------	---------------

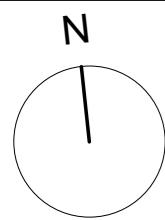

THE **MARKET** DESIGN & BUILD



A TRUE DESIGN & BUILD COMPANY

High Street
Brentford, Hayes,
Middlesex,
TW8 5DU

03 432 5269

w.themarketdesignbuild.com
@themarketdesignbuild.com

General Notes:

Copyright The Market Design & Build. No implied licence exists. This drawing should not be used to calculate areas for the purposes of valuation. Do not scale this drawing. All dimensions to be checked on the site by the contractor and such dimensions to be their responsibility. All work must comply with relevant British Standards and Building Regulations requirements. Drawing errors and omissions to be reported to the architect. To be read in conjunction with Architect's specification and other consultant information. All fixed furniture drawn is for guidance only. Refer to separate drawings and schedules.

Drawing Status:

PLANNING

Project Name
30034 3 Gilbey Close


lients Name
eel Mistry

Drawing Title
Ground Floor

cale
:100@A3 Date
22/05/2023 Drawn By
PS

Drawing Number
30034-PI -D 0003

Issue Date	Checked	Revision
5/07/2024	GT	2

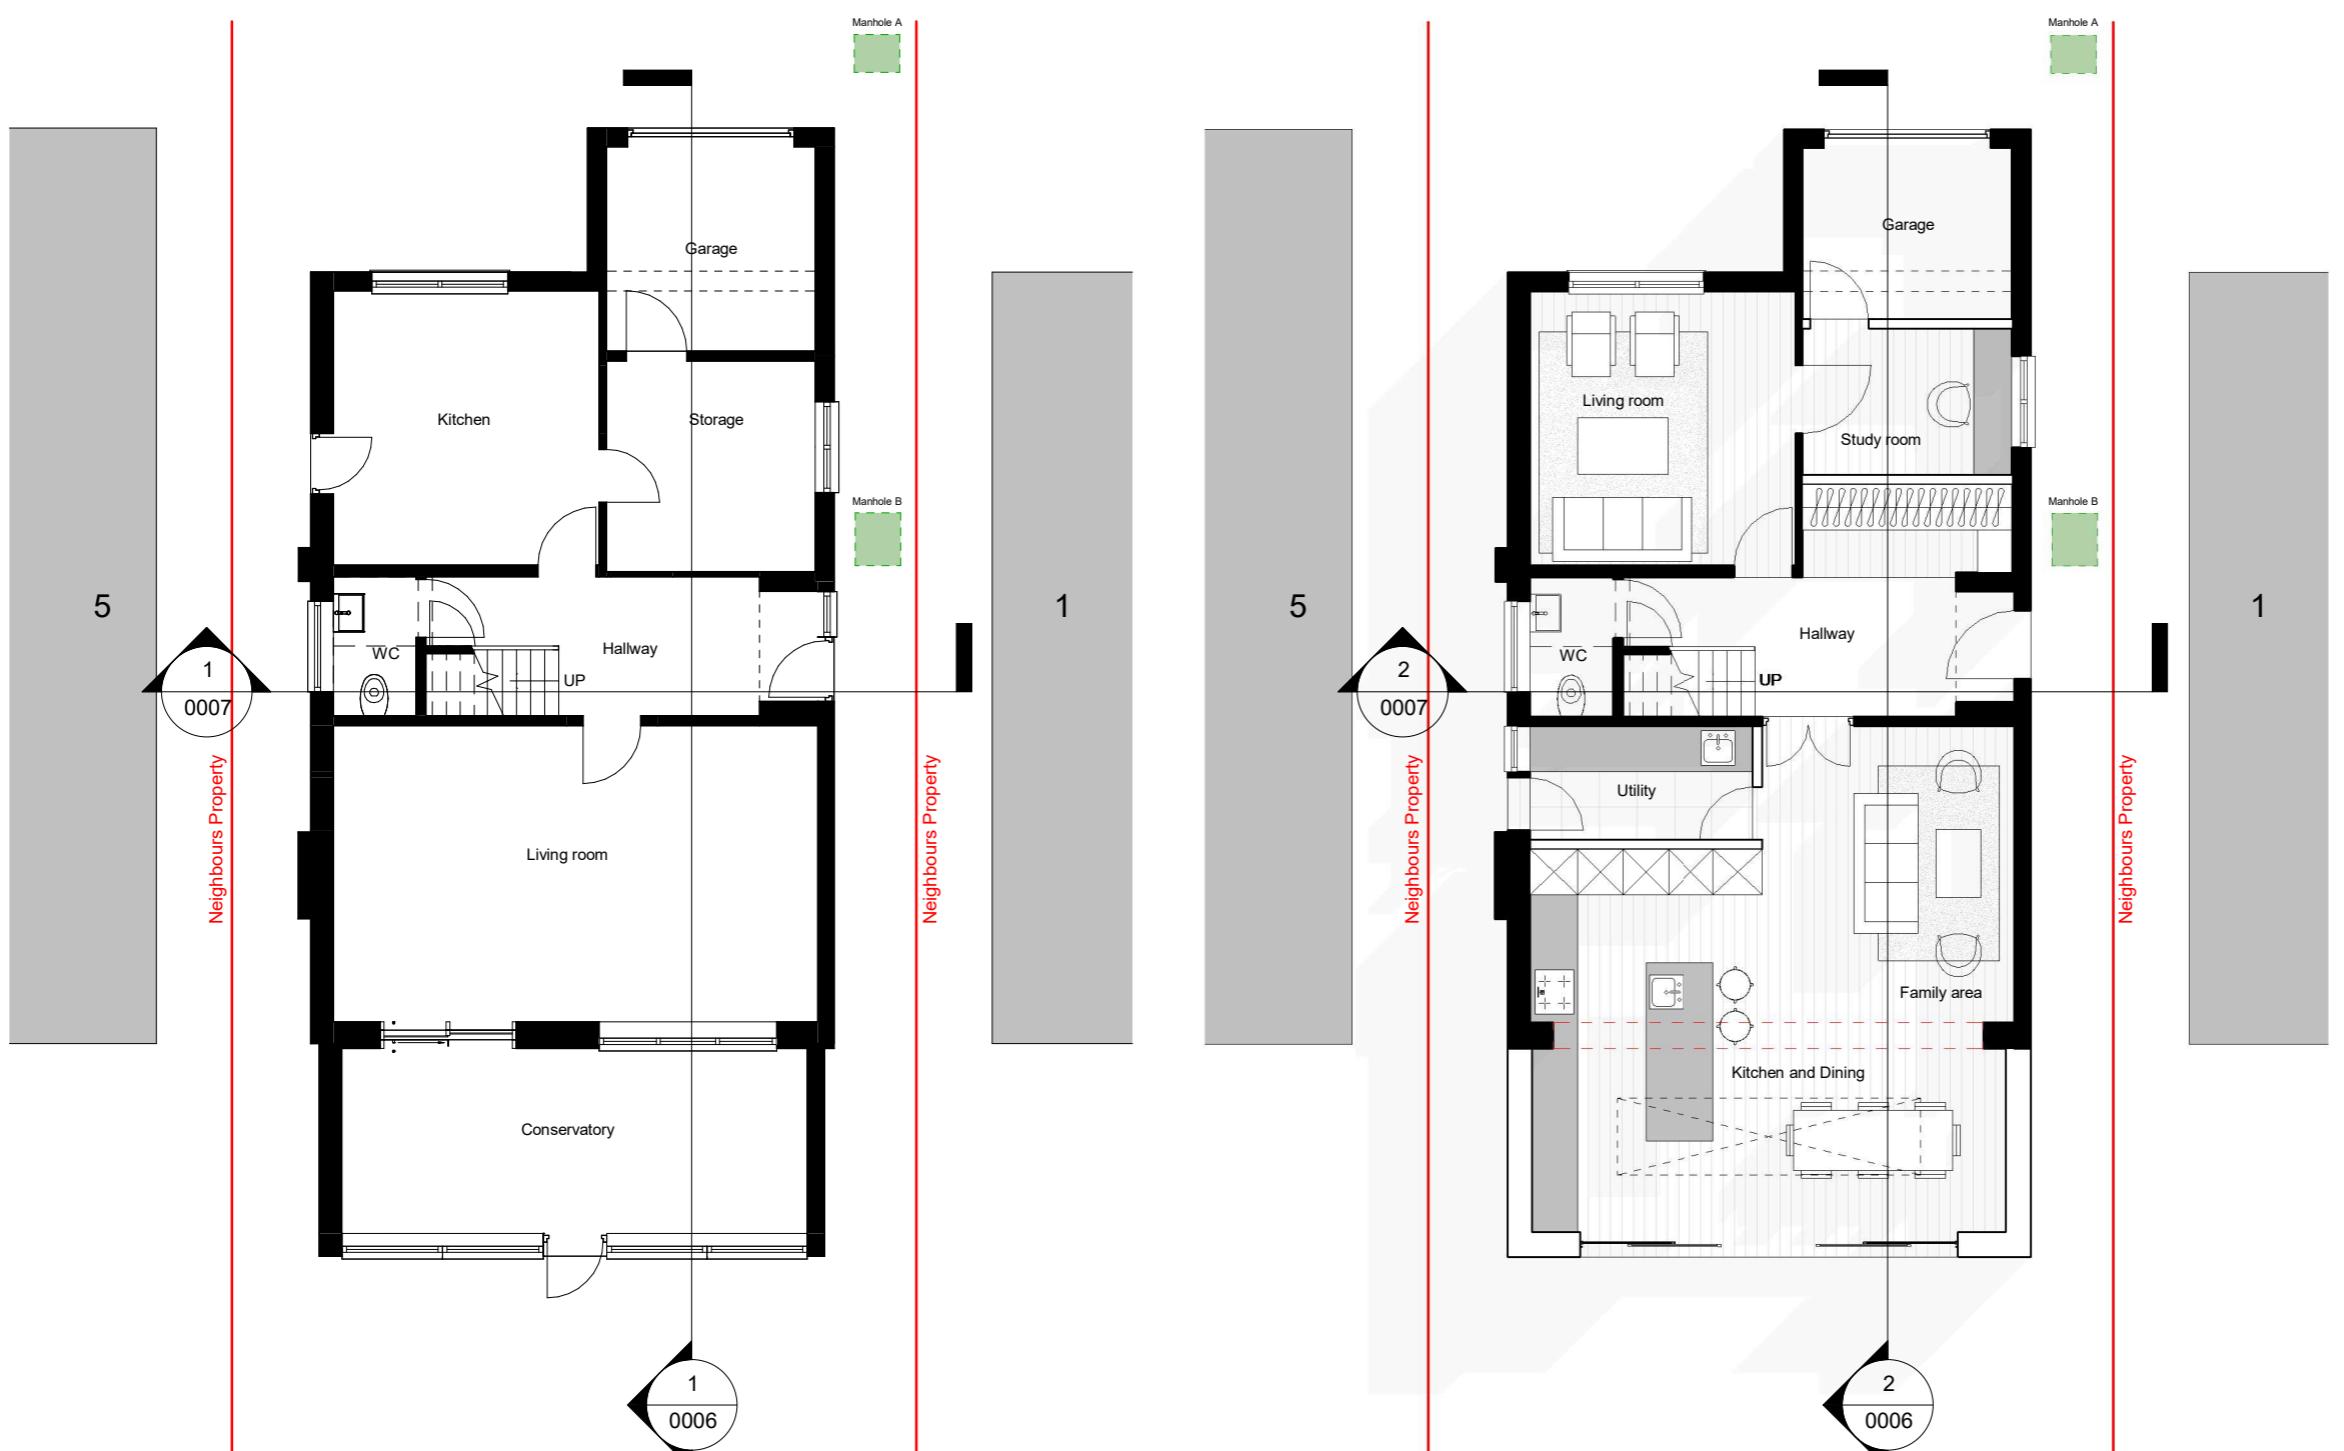

00 G.F. Existing
1 : 100



1:10

LEGEND

- EXISTING
- DEMOLITION
- SITE BOUNDARY
- INDICATIVE STRUCTURE ABOVE
(REFER TO SITE INFORMATION)

*All dimensions are approximate only have been added for information purposes only.
Dimensions should be checked prior to construction or manufacture*


N

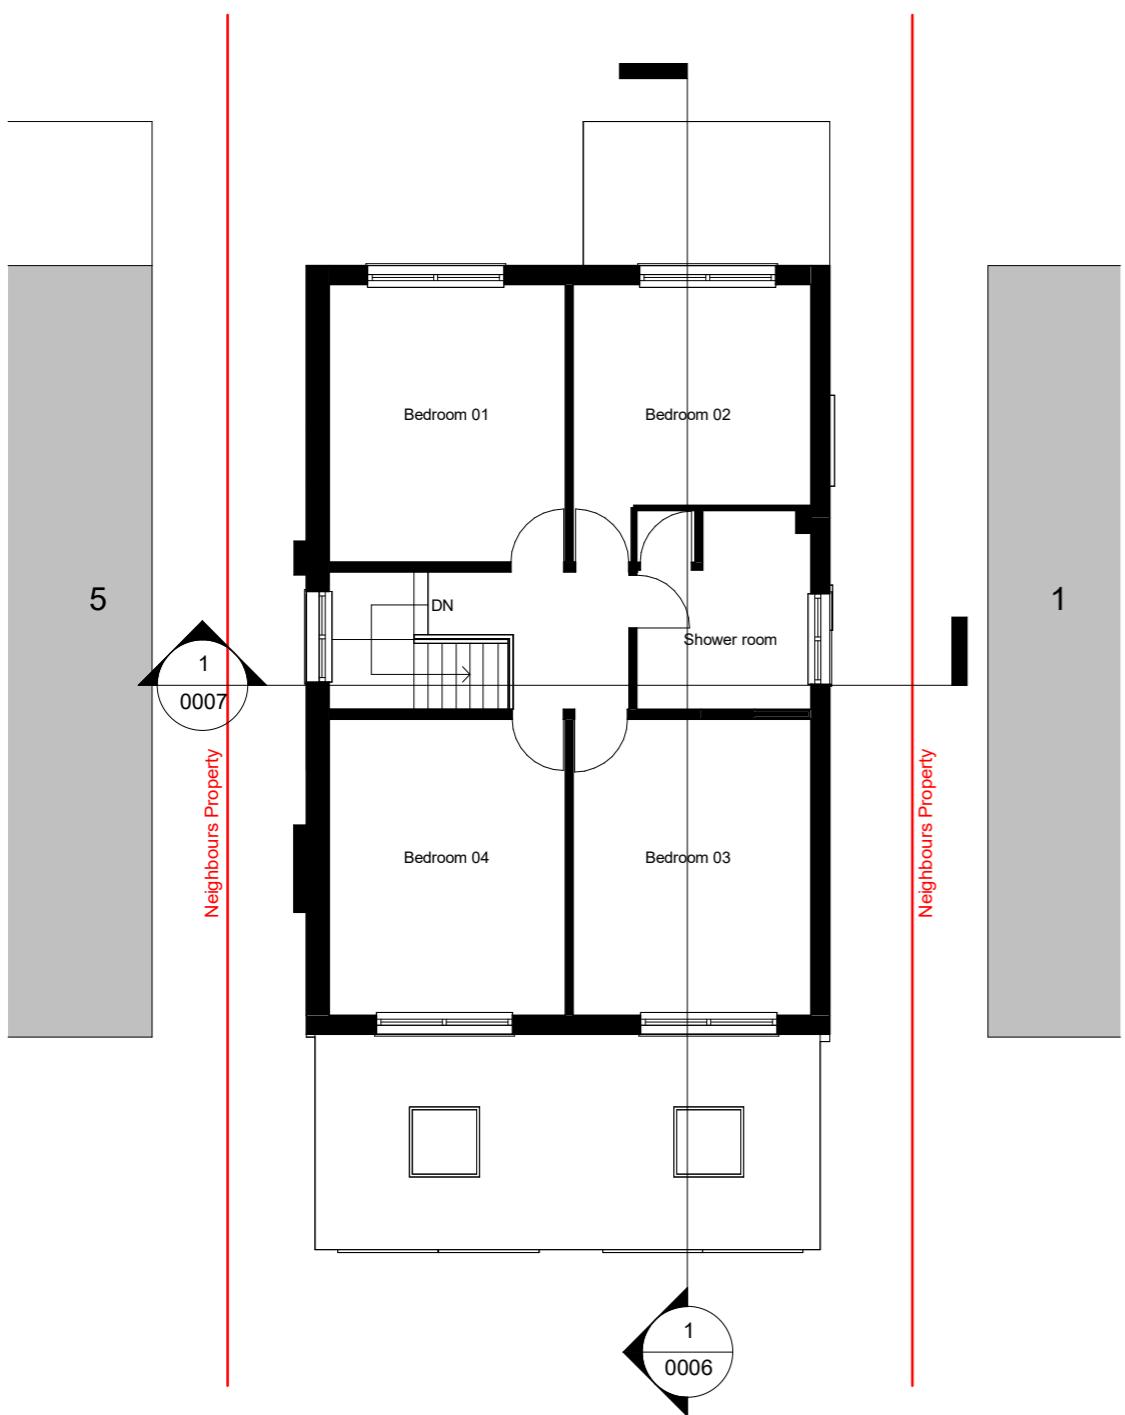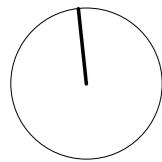

01 F.F Existing
1 : 100

EXISTING
DEMOLITION
SITE BOUNDARY
INDICATIVE STRUCTURE ABOVE
(REFER TO SE INFORMATION)

0 5m 10m
1m 2m 3m 4m 6m 7m 8m 9m

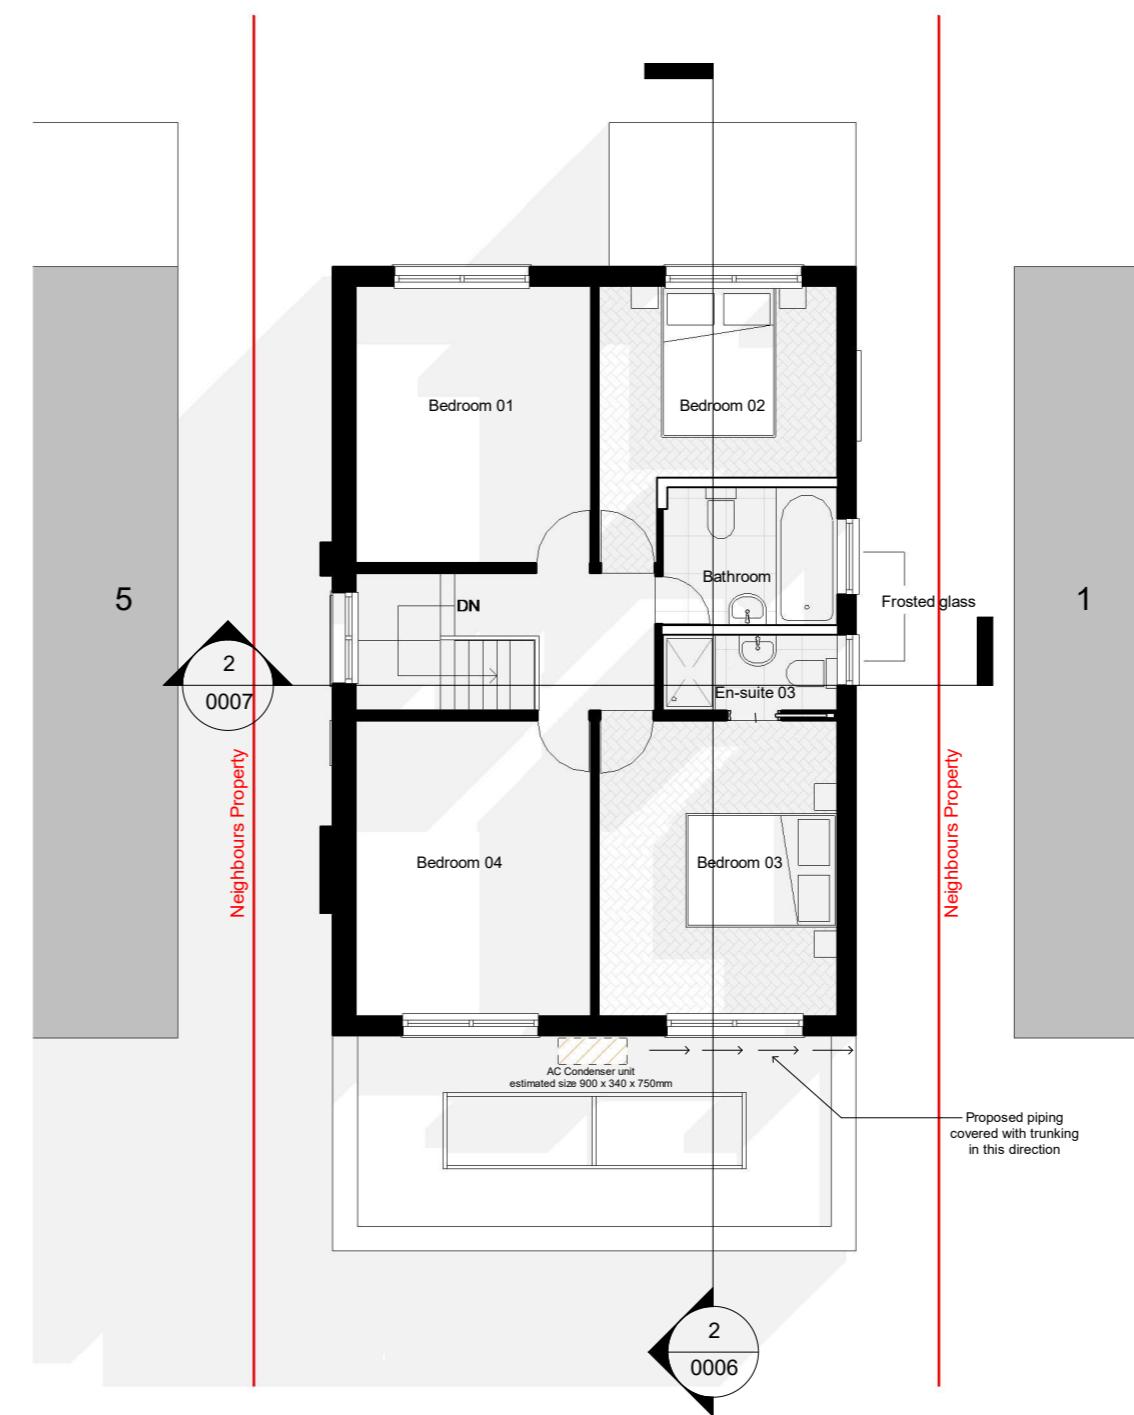

01 F.F Proposed
1 : 100

All dimensions are approximate only have been added for information purposes only.
Dimensions should be checked prior to construction or manufacture

THE
MARKET
DESIGN & BUILD
A TRUE DESIGN & BUILD COMPANY

320 High Street
Harlington, Hayes,
Middlesex,
UB3 5DU
t:0203 432 5269
www.themarketdesignbuild.com
info@themarketdesignbuild.com



General Notes:

Copyright The Market Design & Build. No implied licence exists. This drawing should not be used to calculate areas for the purposes of valuation. Do not scale this drawing. All dimensions to be checked on the site by the contractor and such dimensions to be their responsibility. All work must comply with relevant British Standards and Building Regulations requirements. Drawing errors and omissions to be reported to the architect. To be read in conjunction with Architect's specification and other consultant information. All fixed furniture drawn is for guidance only. Refer to separate drawings and schedules.

Drawing Status:

PLANNING

Rev.	Description	by	Date
1	P1	PS	27/10/2023
2	P2	PS	05/07/2024


Project Name
230034 3 Gilbey Close

Clients Name
Neel Mistry
Drawing Title
First Floor

Scale
1:100@A3 Date
22/05/2023 Drawn By
PS

Drawing Number
230034-PL-D 0004

Issue Date
05/07/2024 Checked
GT Revision
2

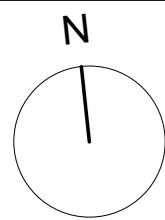

THE **MARKET** DESIGN & BUILD

A TRUE DESIGN & BUILD COMPANY

320 High Street
Harlington, Hayes,
Middlesex,
UB3 5DU

t:0203 432 5269

www.themarketdesignbuild.com
info@themarketdesignbuild.com

General Notes:

Copyright The Market Design & Build. No implied licence exists. This drawing should not be used to calculate areas for the purposes of valuation. Do not scale this drawing. All dimensions to be checked on the site by the contractor and such dimensions to be their responsibility. All work must comply with relevant British Standards and Building Regulations requirements. Drawing errors and omissions to be reported to the architect. To be read in conjunction with Architect's specification and other consultant information. All fixed furniture drawn is for guidance only. Refer to separate drawings and schedules.

Drawing Status:

PLANNING

Project Name
230034 3 Gilbey Close

Clients Name


Neel Mistry

Drawing Title


Roof Plans

Drawing Number
666664 PL P 666

Issue Date	Checked	Revision
05/07/2024	GT	2

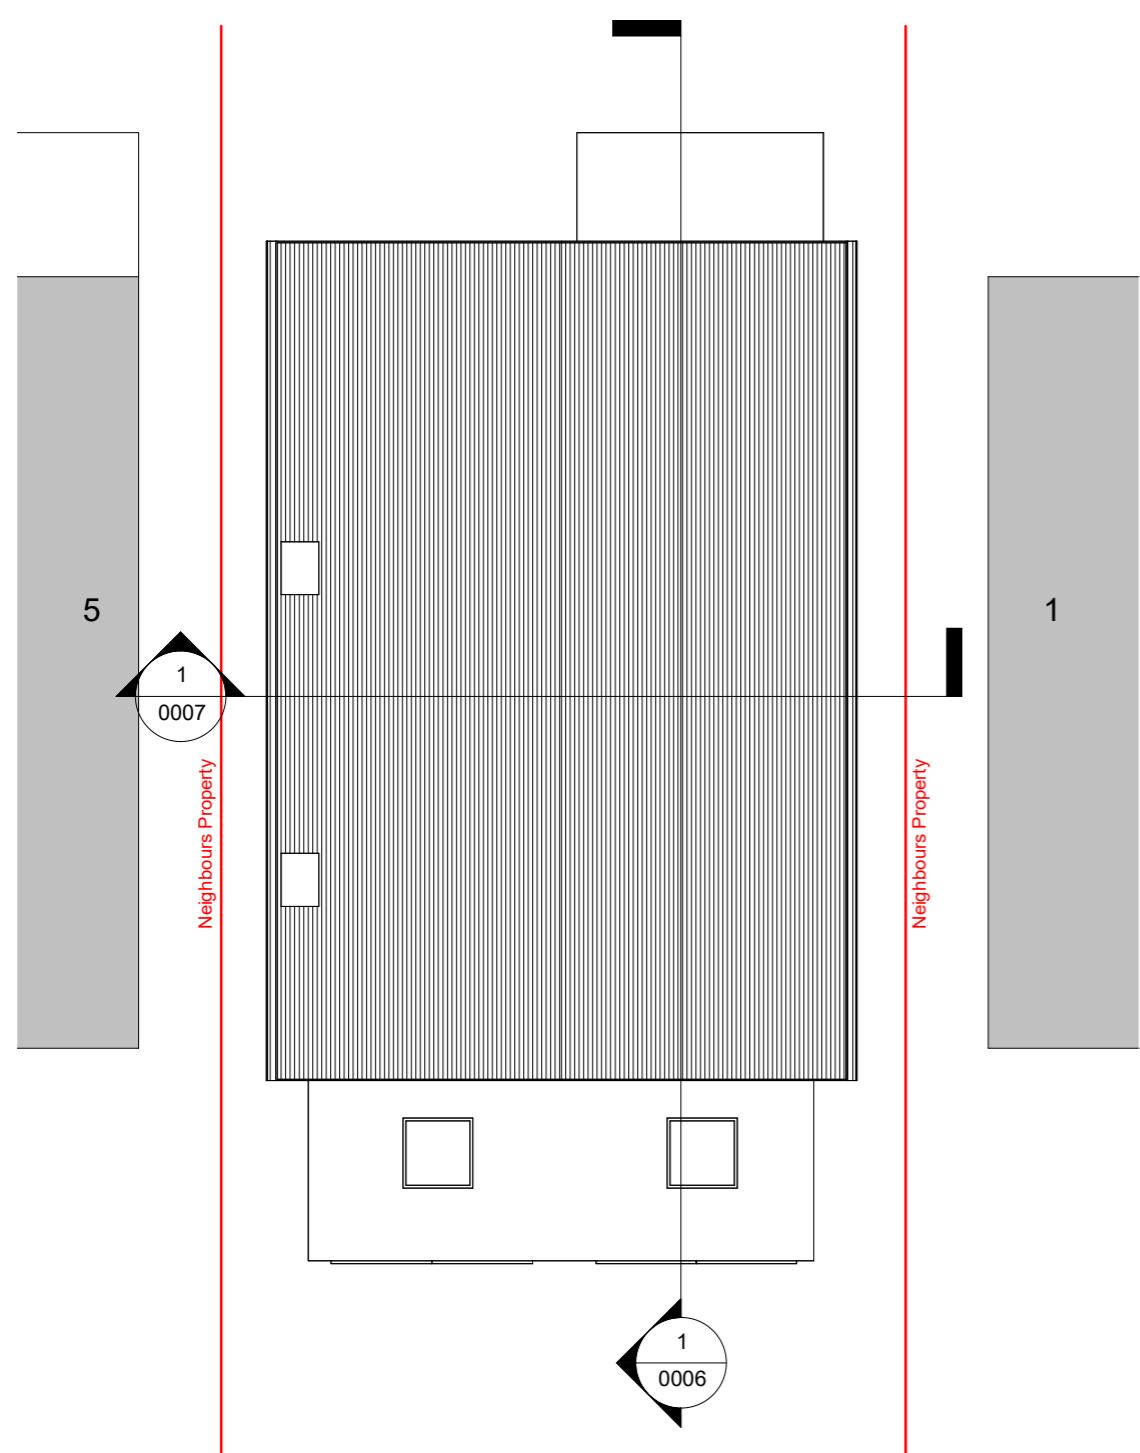

03 Roof Existing

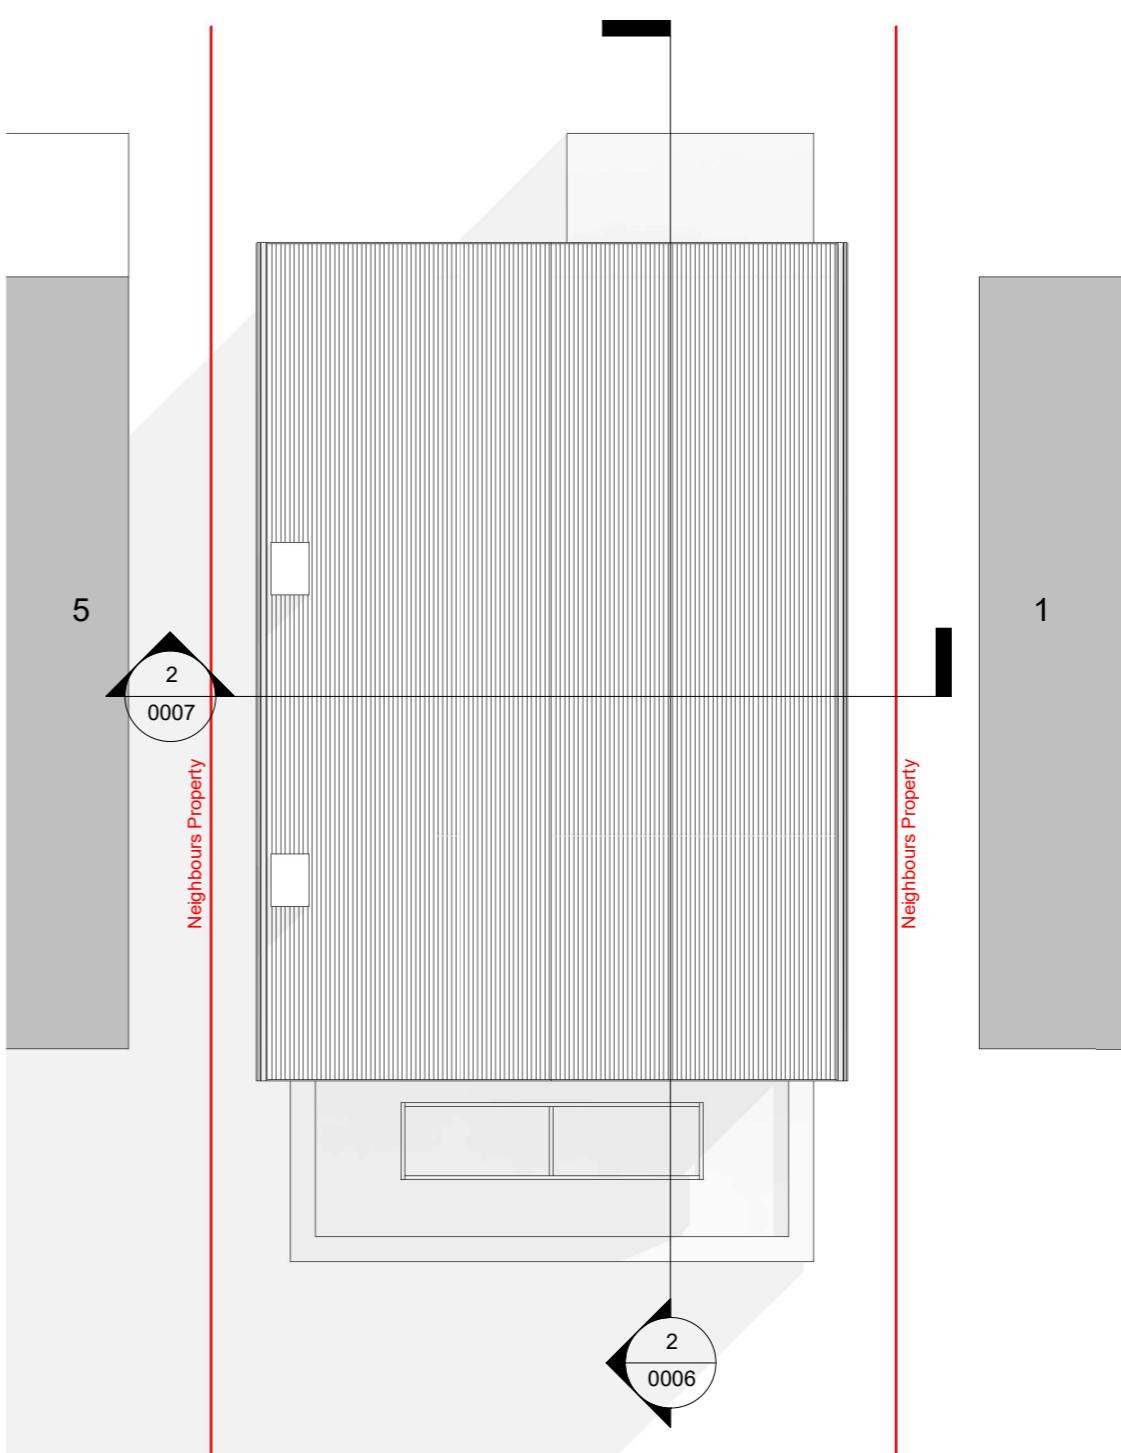

03 Roof Proposed

*All dimensions are approximate only have been added for information purposes only.
Dimensions should be checked prior to construction or manufacture.*



320 High Street
Harlington, Hayes,
Middlesex,
UB3 5DU

t:0203 432 5269

www.themarketdesignbuild.com
info@themarketdesignbuild.com

General Notes:

Copyright The Market Design & Build. No implied licence exists. This drawing should not be used to calculate areas for the purposes of valuation. Do not scale this drawing. All dimensions to be checked on the site by the contractor and such dimensions to be their responsibility. All work must comply with relevant British Standards and Building Regulations requirements. Drawing errors and omissions to be reported to the architect. To be read in conjunction with Architect's specification and other consultant information. All fixed furniture drawn is for guidance only. Refer to separate drawings and schedules.

Drawing Status:

PLANNING

Rev.	Description	by	Date
------	-------------	----	------

Project Name
230034 3 Gilbey Close

Clients Name


Neel Mistry

Drawing Title Section 1


Scale Date Drawn By
1:100@A3 22/05/2023 PS

Drawing Number
230034-PL-D 0006

Issue Date 05/07/2024	Checked GT	Revision 2
--------------------------	---------------	---------------

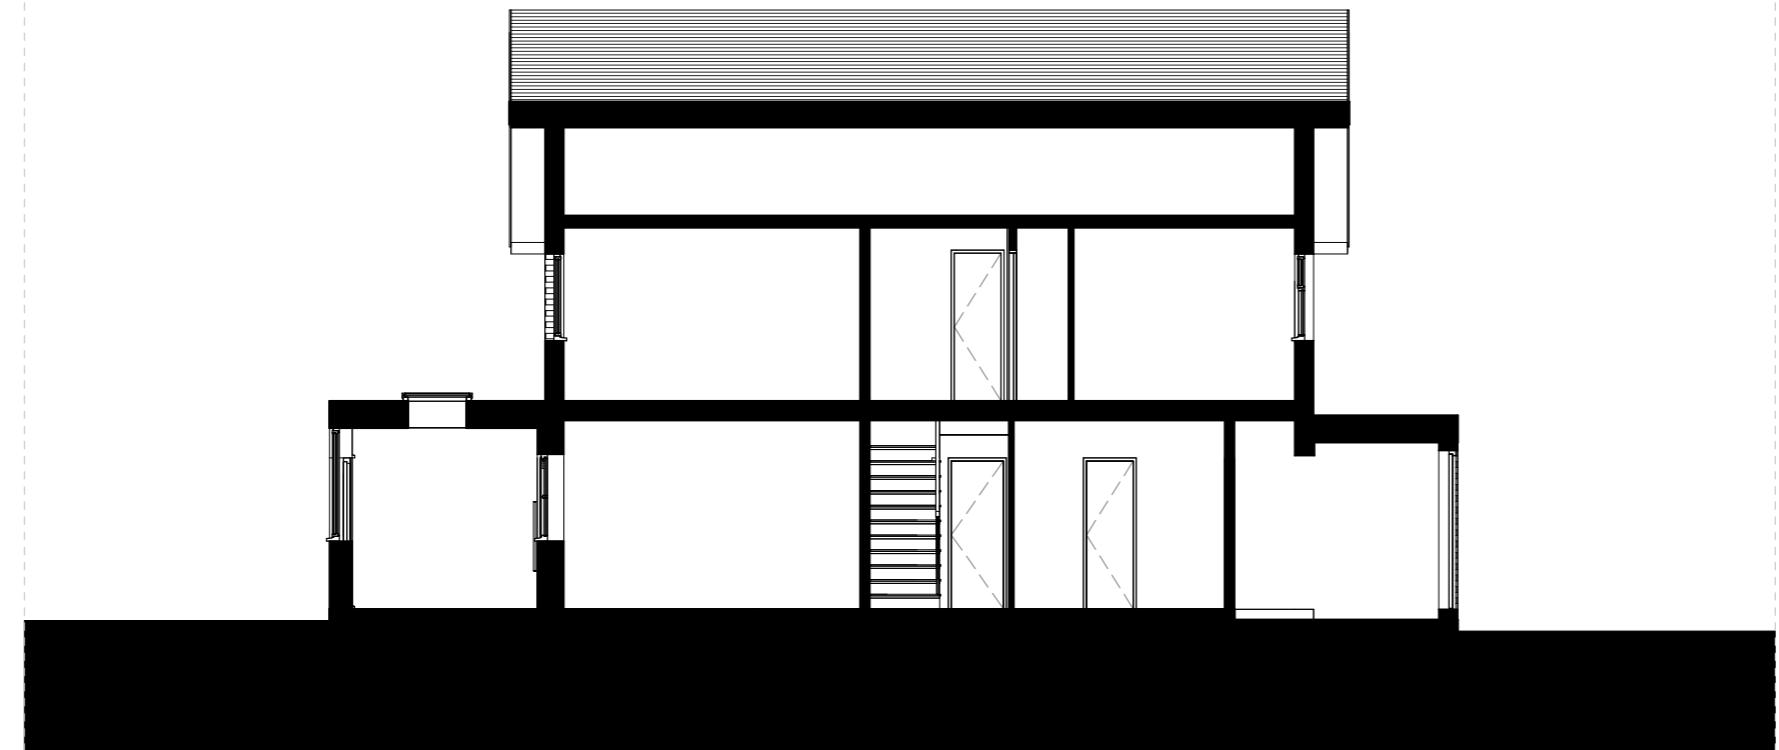

Section 1 - Existing

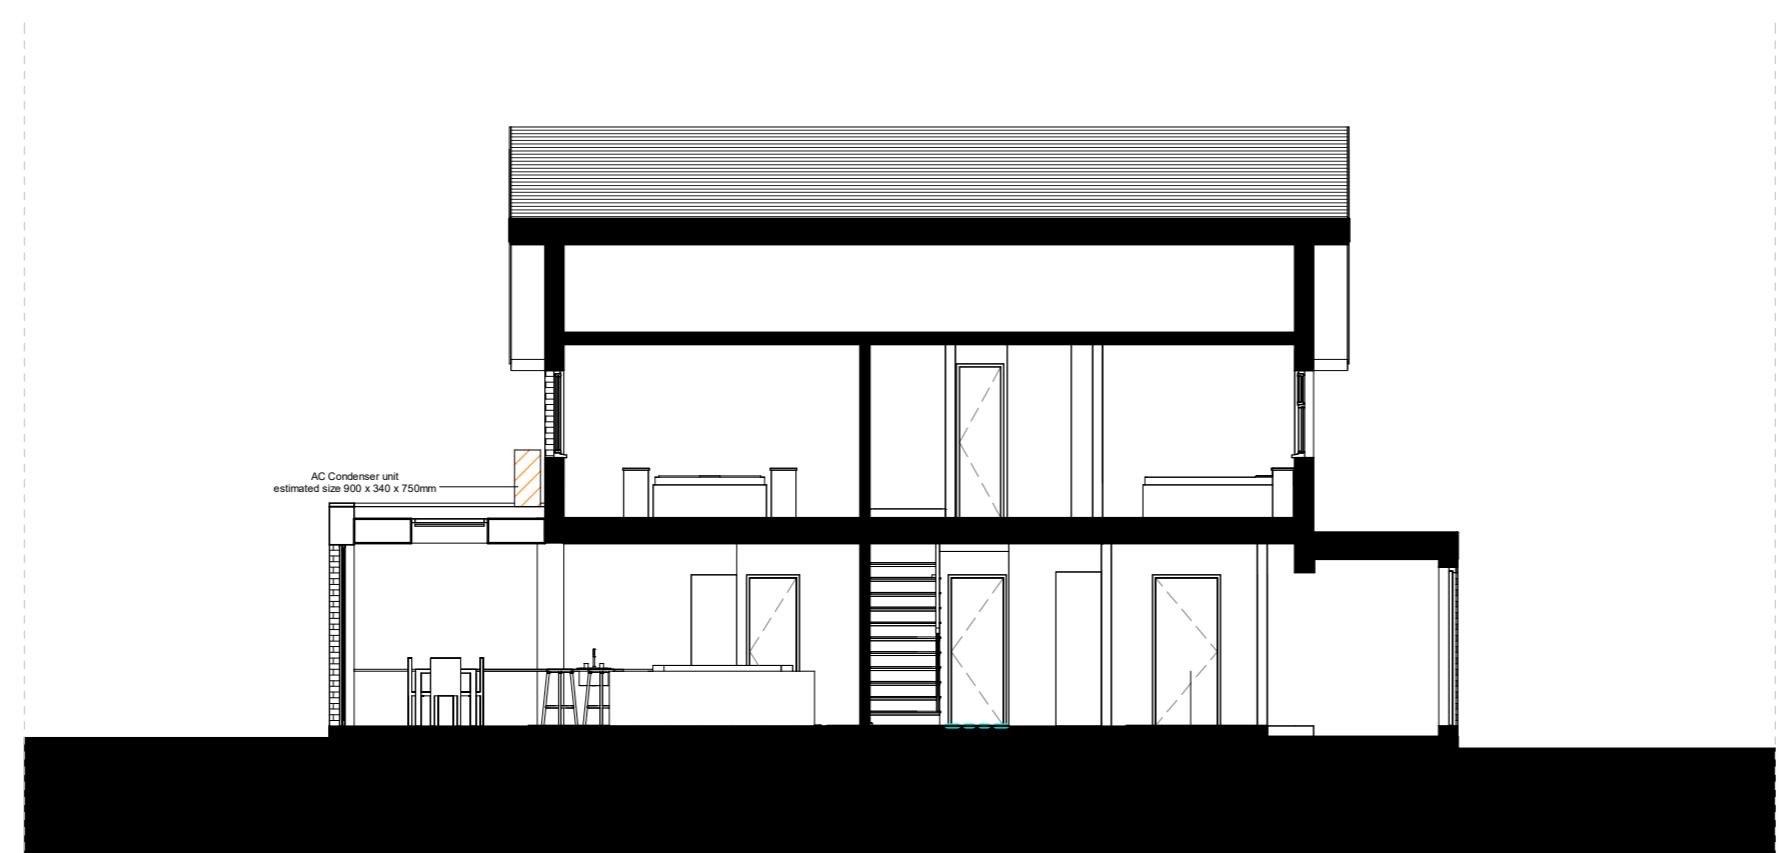

Section 1 - Proposed

A horizontal number line from 0 to 10m. The line is divided into segments by tick marks at 1m, 2m, 3m, 4m, 5m, 6m, 7m, 8m, and 9m. The segments are labeled with their respective values below the line. The segments from 0 to 1m, 2m to 3m, 4m to 5m, 6m to 7m, 7m to 8m, and 8m to 9m are shaded black. The segments from 0 to 2m, 3m to 4m, 5m to 6m, 6m to 7m, 7m to 8m, and 8m to 9m are white. The segment from 9m to 10m is black. The tick marks are labeled 0, 1m, 2m, 3m, 4m, 5m, 6m, 7m, 8m, 9m, and 10m.

*All dimensions are approximate only have been added for information purposes only.
Dimensions should be checked prior to construction or manufacture*

320 High Street
Harlington, Hayes,
Middlesex,
UB3 5DU

t:0203 432 5269

www.themarketdesignbuild.com
info@themarketdesignbuild.com

General Notes:

Copyright The Market Design & Build. No implied licence exists. This drawing should not be used to calculate areas for the purposes of valuation. Do not scale this drawing. All dimensions to be checked on the site by the contractor and such dimensions to be their responsibility. All work must comply with relevant British Standards and Building Regulations requirements. Drawing errors and omissions to be reported to the architect. To be read in conjunction with Architect's specification and other consultant information. All fixed furniture drawn is for guidance only. Refer to separate drawings and schedules.

Drawing Status:

PLANNING



Section 2 - Existing


1 : 100



Section 2 - Proposed

1 : 100

All dimensions are approximate only have been added for information purposes only.
Dimensions should be checked prior to construction or manufacture

 

Rev.	Description	by	Date
1	P1	PS	27/10/2023
2	P2	PS	05/07/2024

Project Name
230034 3 Gilbey Close

Clients Name
Neel Mistry

Drawing Title
Section 2

Scale
1:100@A3 Date
22/05/2023 Drawn By
PS

Drawing Number
230034-PL-D 0007

Issue Date
05/07/2024 Checked
GT Revision
2

320 High Street
Harlington, Hayes,
Middlesex,
UB3 5DU

t:0203 432 5269

www.themarketdesignbuild.com
info@themarketdesignbuild.com

General Notes:

Copyright The Market Design & Build. No implied licence exists. This drawing should not be used to calculate areas for the purposes of valuation. Do not scale this drawing. All dimensions to be checked on the site by the contractor and such dimensions to be their responsibility. All work must comply with relevant British Standards and Building Regulations requirements. Drawing errors and omissions to be reported to the architect. To be read in conjunction with Architect's specification and other consultant information. All fixed furniture drawn is for guidance only. Refer to separate drawings and schedules.

Drawing Status:

PLANNING




Front elevation - Existing
1 : 100



Front elevation - Proposed
1 : 100

All dimensions are approximate only have been added for information purposes only.
Dimensions should be checked prior to construction or manufacture

 

Rev.	Description	by	Date
1	P1	PS	27/10/2023
2	P2	PS	05/07/2024

Project Name
230034 3 Gilbey Close

Clients Name
Neel Mistry

Drawing Title
Front Elevation

Scale 1:100@A3 Date 22/05/2023 Drawn By PS


Drawing Number
230034-PL-D 0008

Issue Date 05/07/2024 Checked GT Revision 2



Rear elevation- Existing

1 : 100

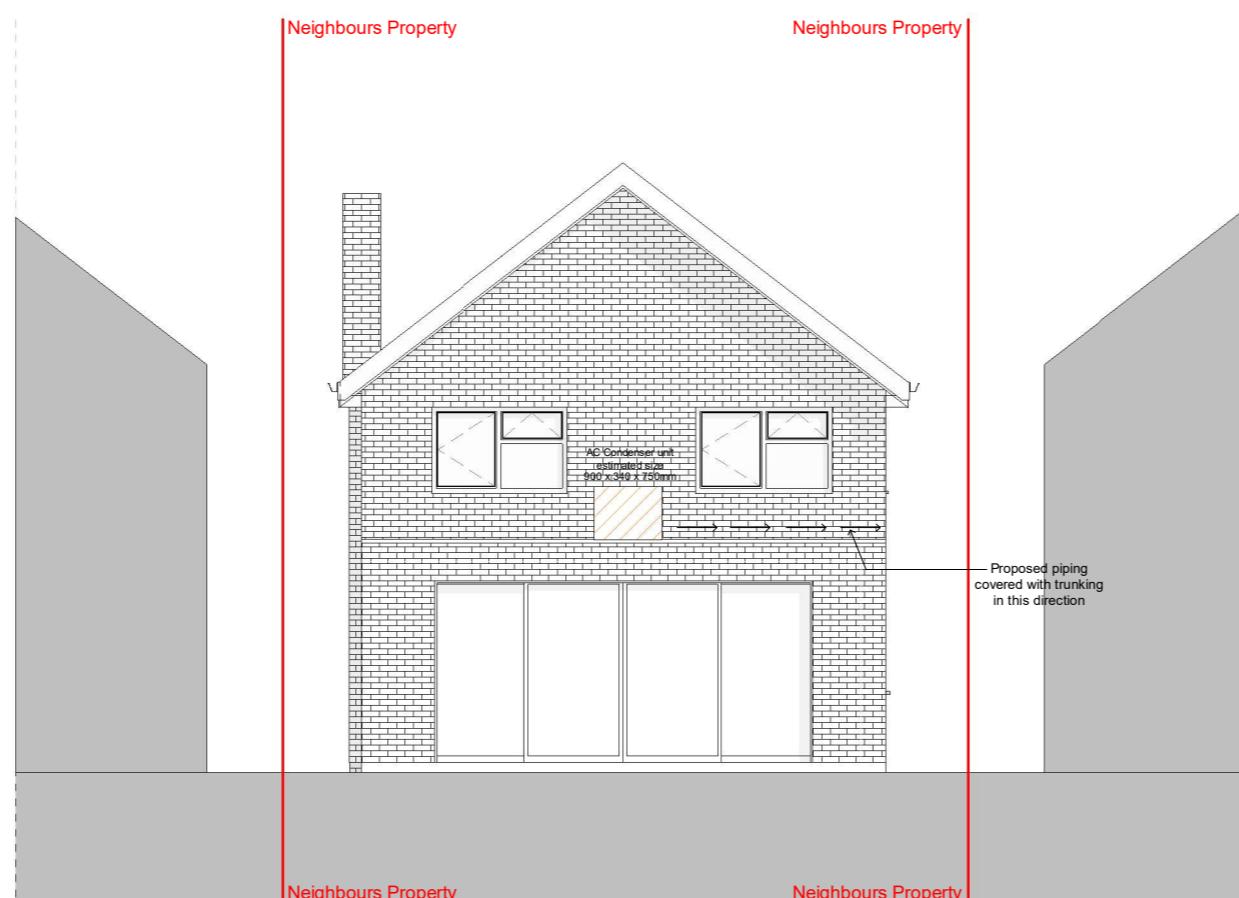

Rear elevation- Proposed

1 : 100

*All dimensions are approximate only have been added for information purposes only.
Dimensions should be checked prior to construction or manufacture*

Drawing Status:

PLANNING

Project Name
230034 3 Gilbey Close

Clients Name

Neel Mistry

Drawing Title
Rear Elevation

Scale 1:100@A3 Date 22/05/2023 Drawn By PS


Drawing Number
230034-PI -D 0009

Issue Date	Checked	Revision
05/07/2024	GT	2



Side elevation 1 - Existing

1 : 100

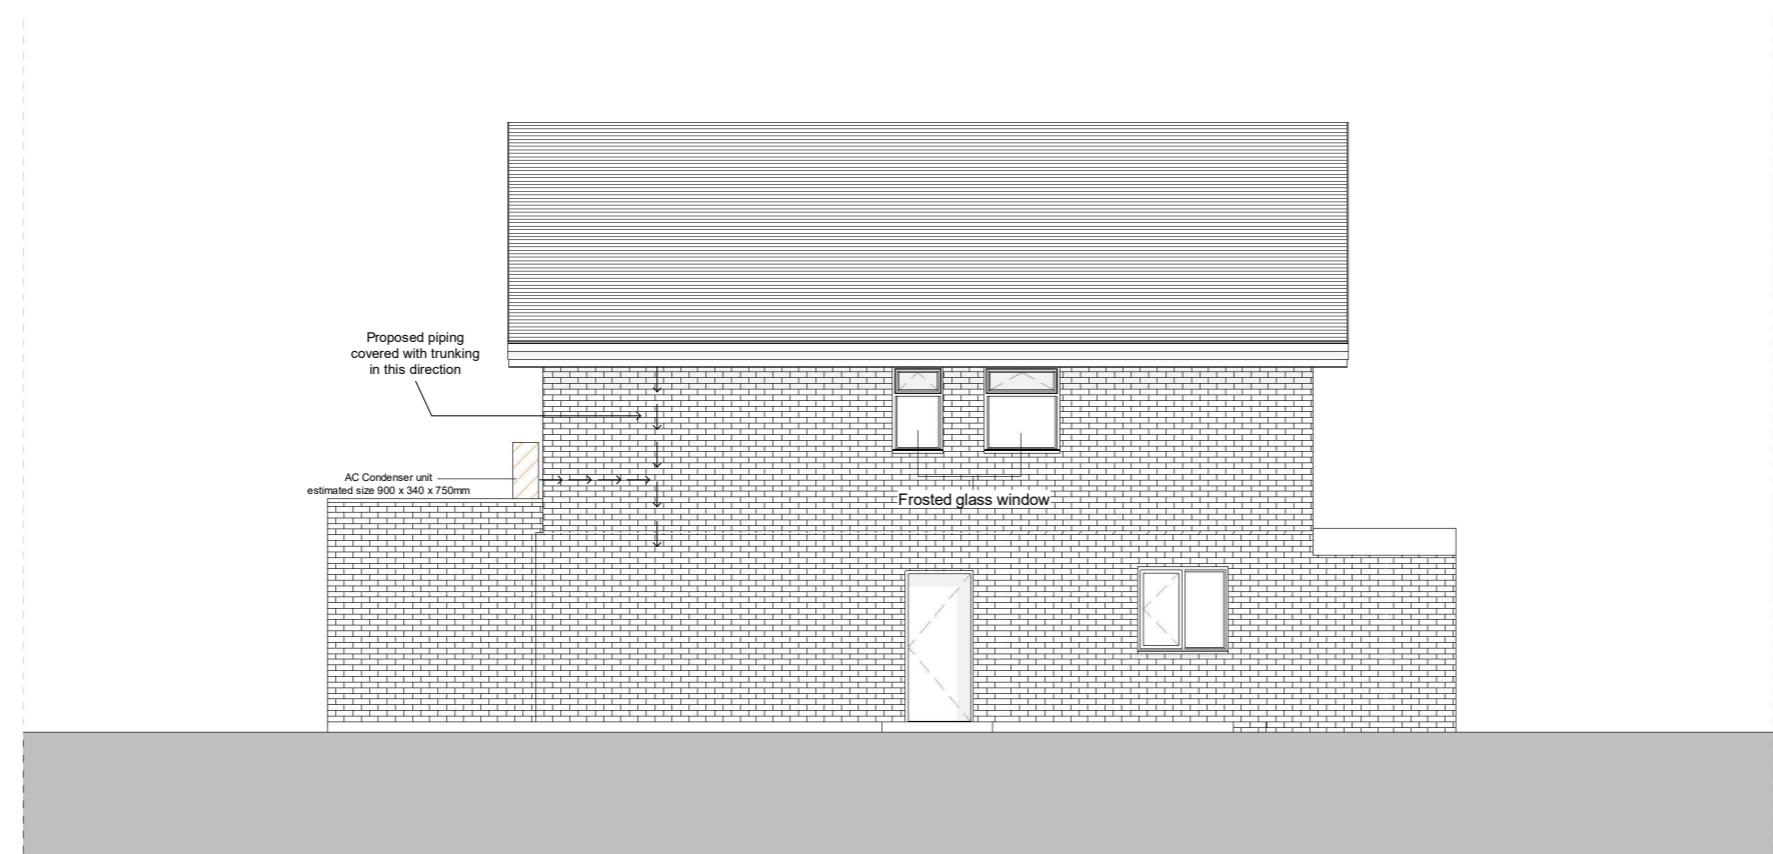

Side elevation 1 - Proposed

1 : 100

All dimensions are approximate only have been added for information purposes only.
Dimensions should be checked prior to construction or manufacture



General Notes:

Copyright The Market Design & Build. No implied licence exists. This drawing should not be used to calculate areas for the purposes of valuation. Do not scale this drawing. All dimensions to be checked on the site by the contractor and such dimensions to be their responsibility. All work must comply with relevant British Standards and Building Regulations requirements. Drawing errors and omissions to be reported to the architect. To be read in conjunction with Architect's specification and other consultant information. All fixed furniture drawn is for guidance only. Refer to separate drawings and schedules.

Drawing Status:

PLANNING

Rev.	Description	by	Date
1	P1	PS	27/10/2023
2	P2	PS	05/07/2024

Project Name
230034 3 Gilbey Close

Clients Name
Neel Mistry

Drawing Title
Side Elevation 1

Scale 1:100@A3 Date 22/05/2023 Drawn By PS

Drawing Number
230034-PL-D 0010

Issue Date 05/07/2024 Checked GT Revision 2

320 High Street
Harlington, Hayes,
Middlesex,
UB3 5DU

t:0203 432 5269

www.themarketdesignbuild.com
info@themarketdesignbuild.com



General Notes:


Copyright The Market Design & Build. No implied licence exists. This drawing should not be used to calculate areas for the purposes of valuation. Do not scale this drawing. All dimensions to be checked on the site by the contractor and such dimensions to be their responsibility. All work must comply with relevant British Standards and Building Regulations requirements. Drawing errors and omissions to be reported to the architect. To be read in conjunction with Architect's specification and other consultant information. All fixed furniture drawn is for guidance only. Refer to separate drawings and schedules.

Drawing Status:

PLANNING


Side elevation 2 - Existing

1 : 100

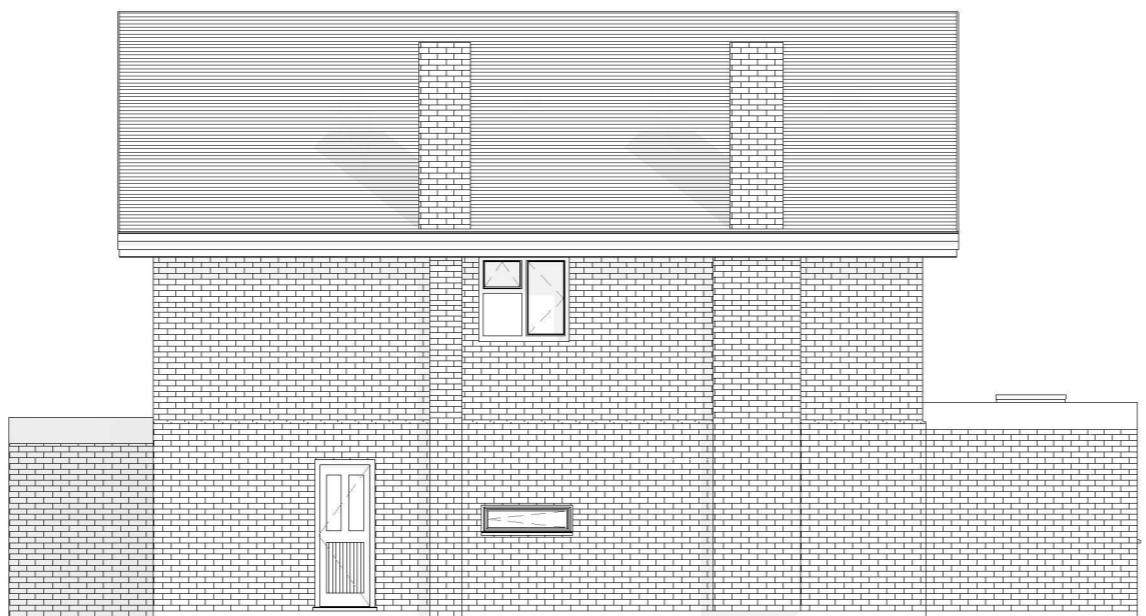

Side elevation 2 - Proposed

1 : 100

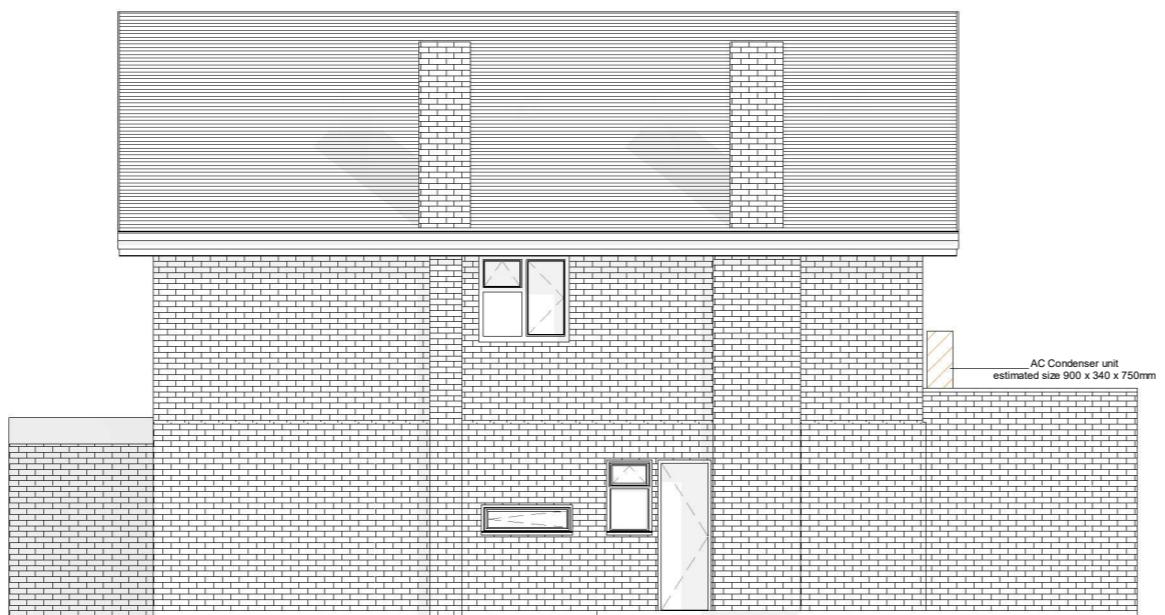

Rev.	Description	by	Date
1	P1	PS	27/10/2023
2	P2	PS	05/07/2024

Project Name
230034 3 Gilbey Close


Clients Name
Neel Mistry

Drawing Title
Side Elevation 2

Scale 1:100@A3 Date 22/05/2023 Drawn By PS

Drawing Number
230034-PL-D 0011

Issue Date 05/07/2024 Checked GT Revision 2

 

All dimensions are approximate only have been added for information purposes only.
Dimensions should be checked prior to construction or manufacture