




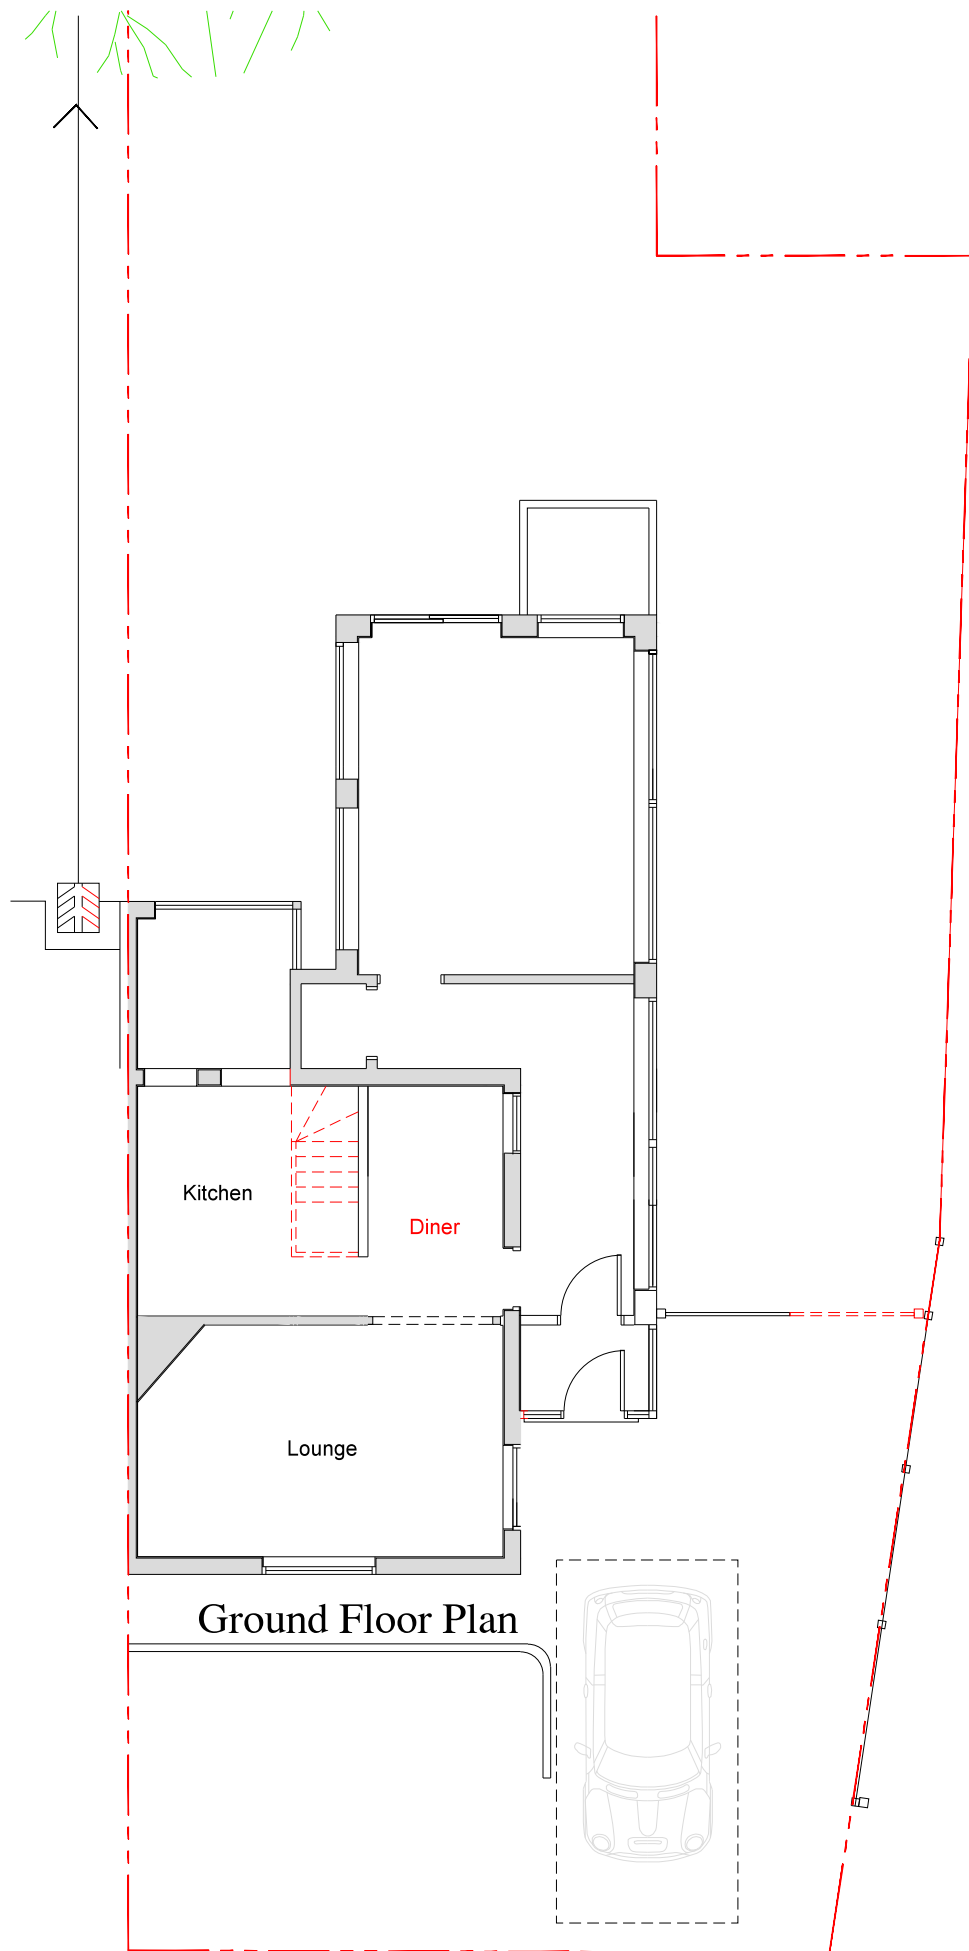

Ground Floor Plan

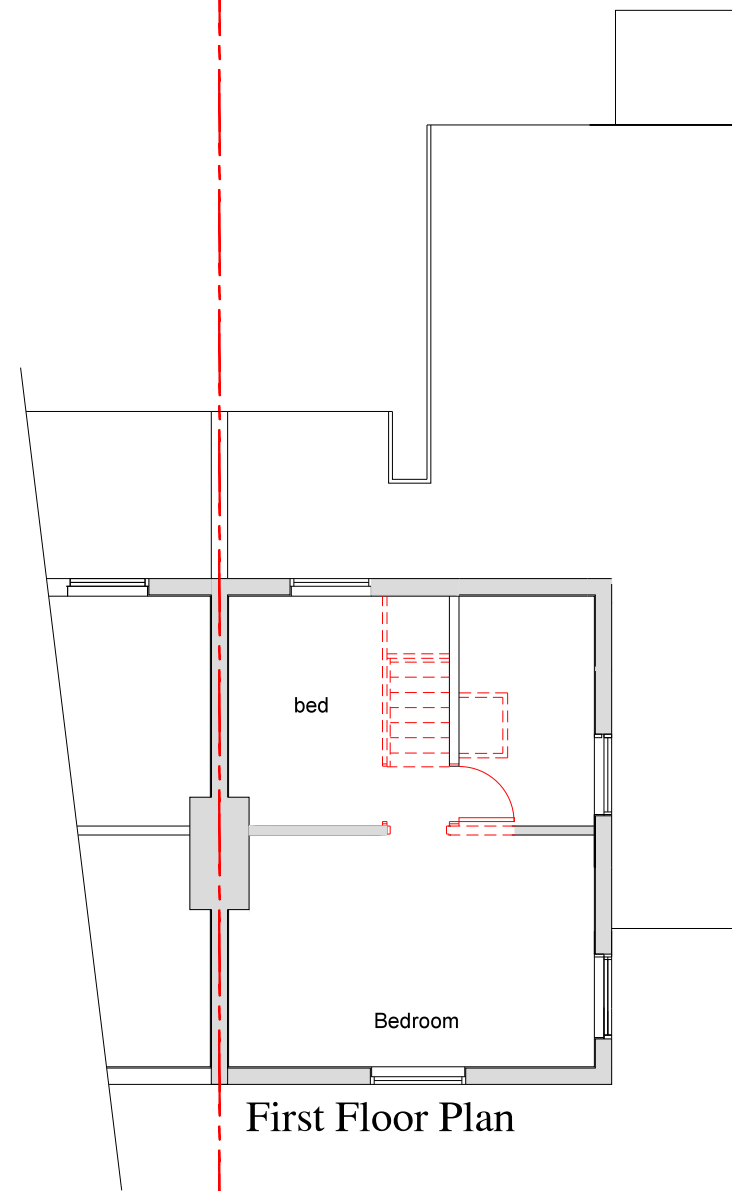

First Floor Plan

 

PRELIMINARY ISSUE

Client:	Ms L Mouldsley & Mr L Herbert 7 West Common Road UB8 1NZ	Scale: 1:100 A3
Date:	Sept'22	
Job:	EXISTING LAYOUT	Drawn:
		Drawing No:
		0922-01
INTERIOR DESIGN & REFURBISHMENT LTD		
4 Gledwood Avenue Hayes Middlesex UB4 0AN Tele: 07740 641934 E-mail: nimmoa@yahoo.com		
THIS DRAWING IS THE COPYRIGHT OF IDR SERVICES & MAY NOT BE USED WITHOUT WRITTEN CONSENT FROM THE ABOVE ©		