




Front Elevation



Side Elevation



Rear Elevation

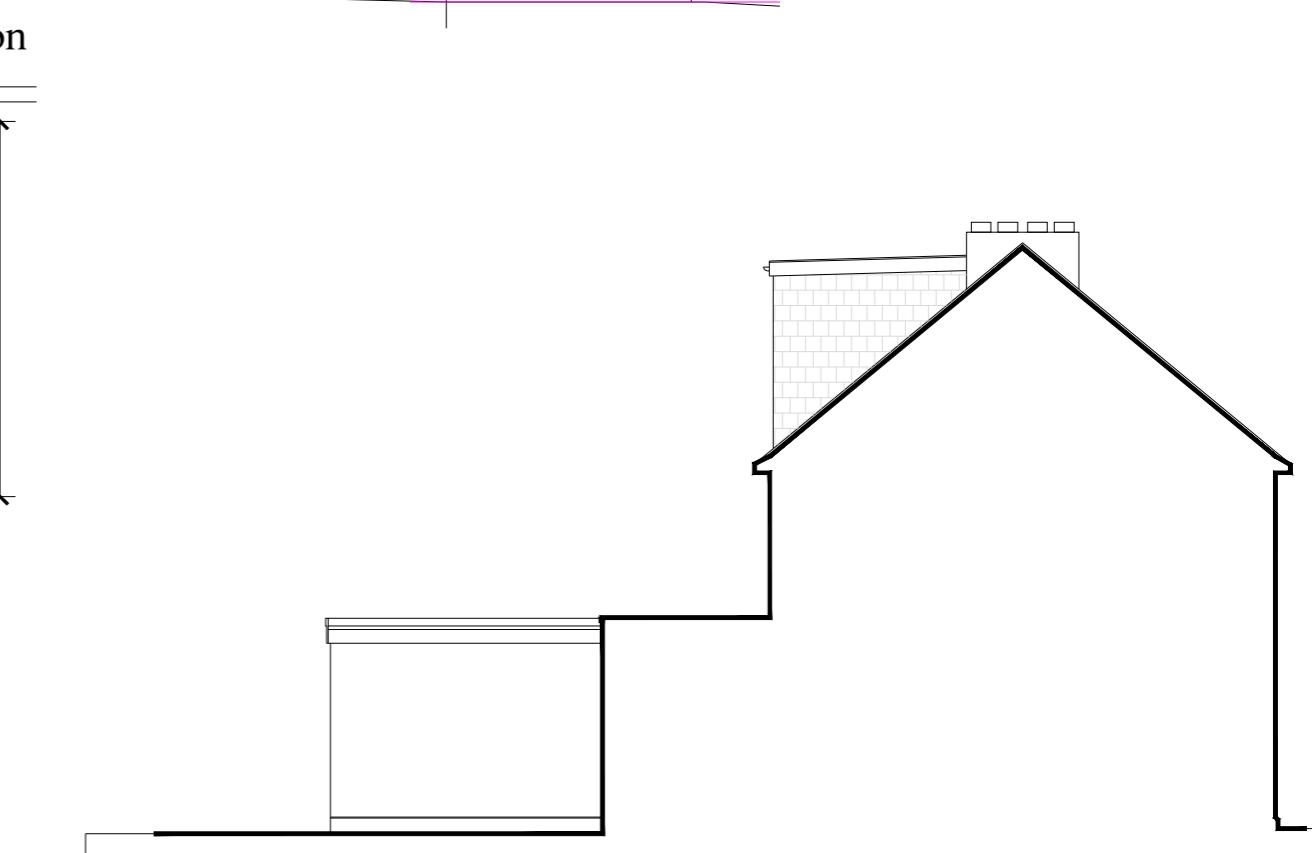

Side Elevation

Client:	Ms L Moulsey & Mr L Herbert	Scale: 1:100 A3
	7 West Common Road UB8 1NZ	Date: Sept'22
Job:	PROPOSED LOFT ELEVATIONS	Drawn:
		Drawing No:
		0922-08

INTERIOR DESIGN & REFURBISHMENT LTD

4 Gledwood Avenue Hayes Middlesex UB4 0AN
Tele: 07740 641934 E-mail: nimmoa@yahoo.com

