



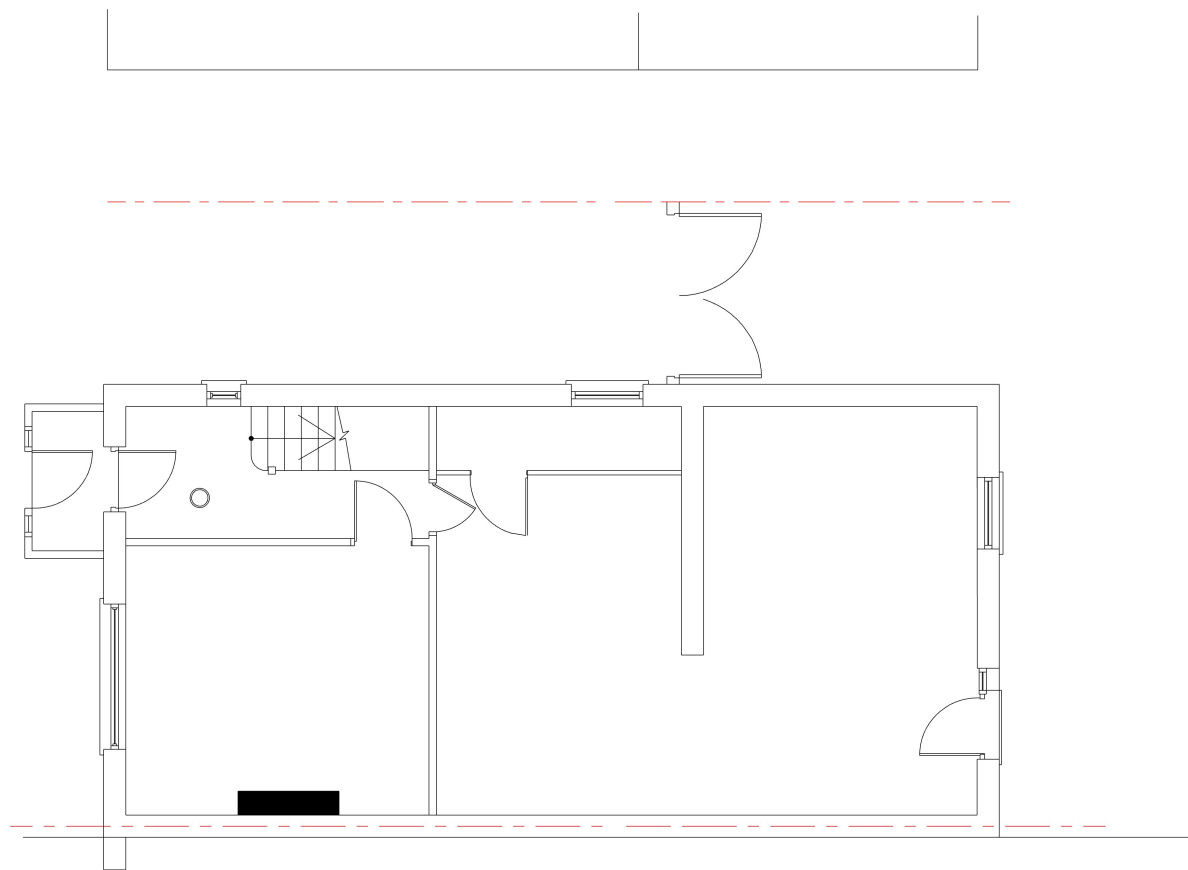

EXISTING GROUND FLOOR PLAN
SCALE 1:100

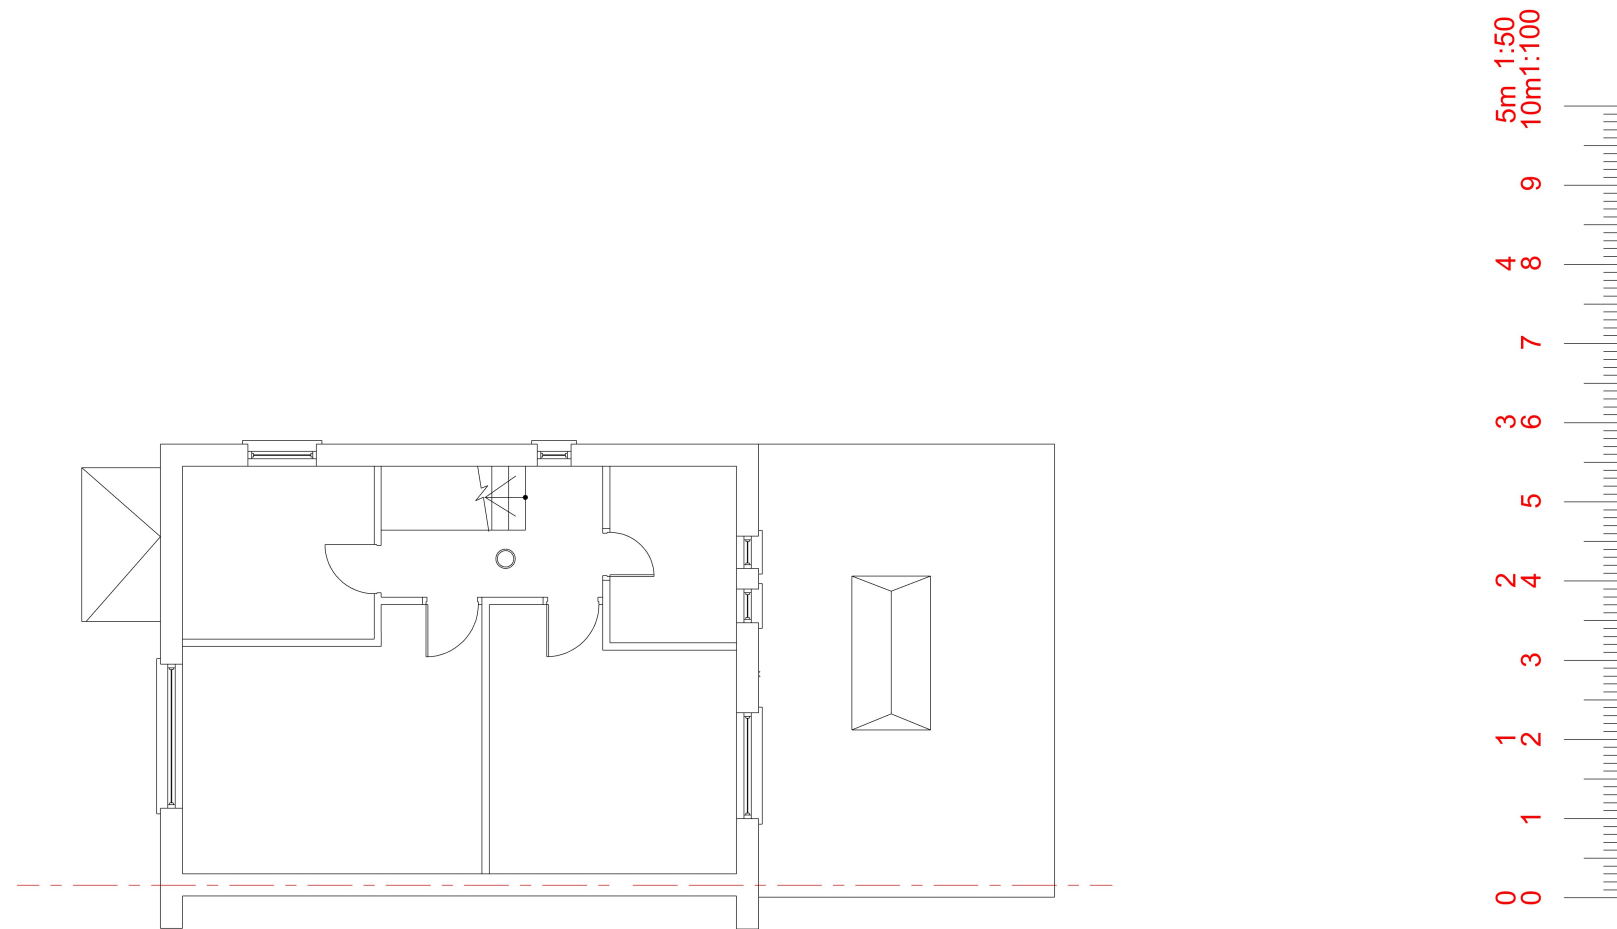

EXISTING FIRST FLOOR PLAN
SCALE 1:100

Project:	Loft Conversion		
Address:	68 Attlee road UB4 9JE		
Scale:	1:100 @ A3	Dwg. no:	A01
Drawn by:	FR	Date Drawn:	22/09/2025
For Drawings Tel: 07379110825			
email : a.architecturalfranko@gmail.com			