



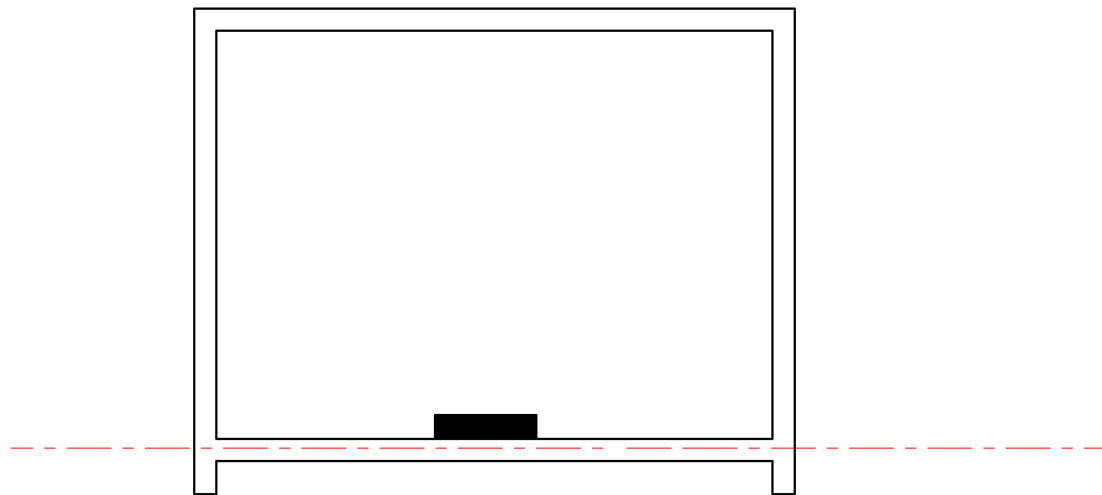

EXISTING LOFT PLAN
SCALE 1:100

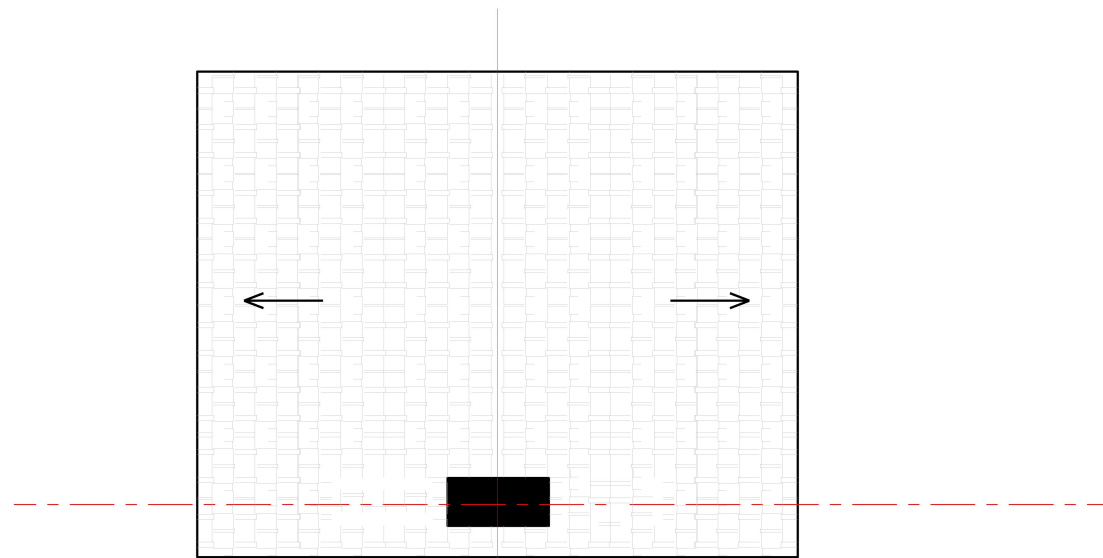

EXISTING ROOF PLAN
SCALE 1:100



Project:		Loft Conversion
Address:		68 Attlee road UB4 9JE
Scale:	1:100 @ A3	Dwg. no: A02
Drawn by:	FR	Date Drawn: 22/09/2025
For Drawings Tel: 07379110825		
email : a.architecturalfranko@gmail.com		