




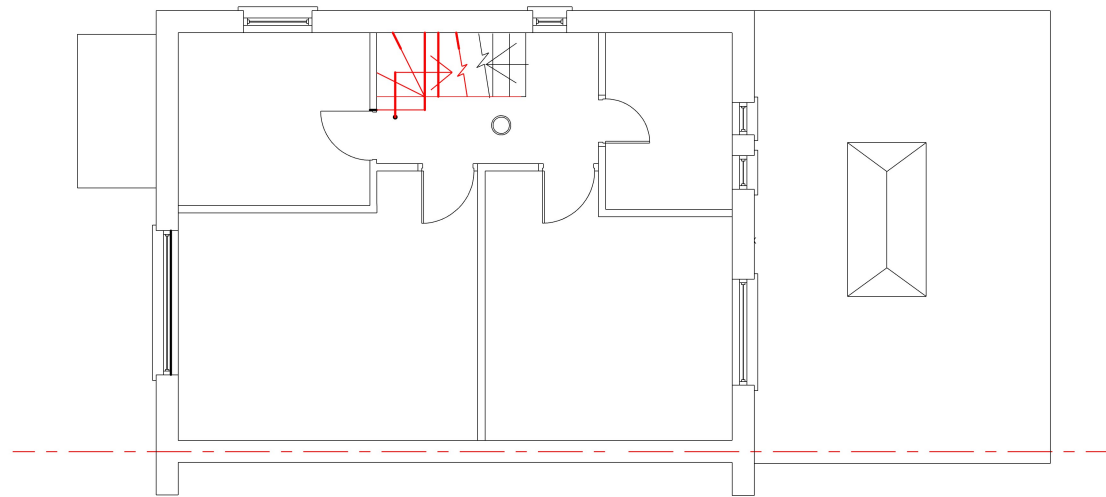


PROPOSED FIRST FLOOR PLAN
SCALE 1:100

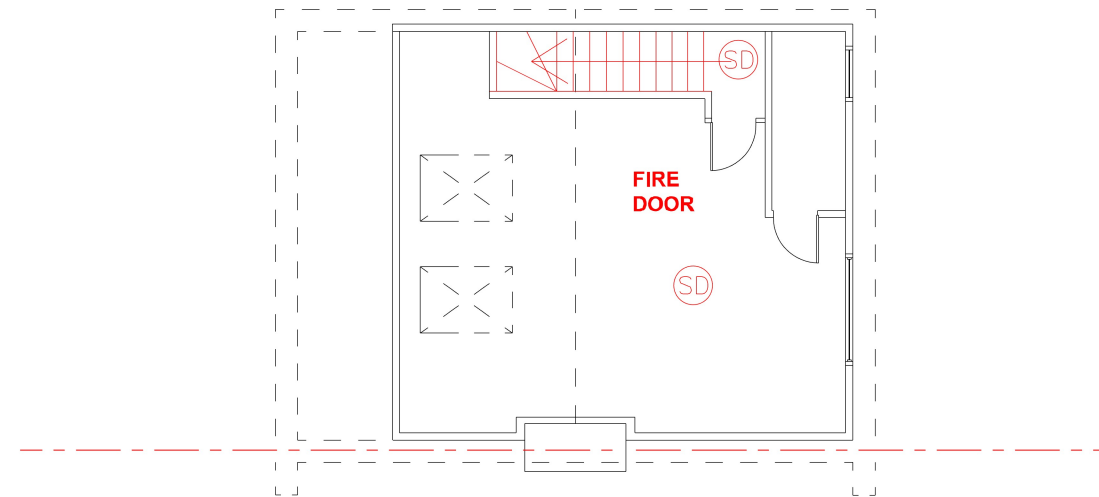

PROPOSED LOFT FLOOR PLAN
SCALE 1:100

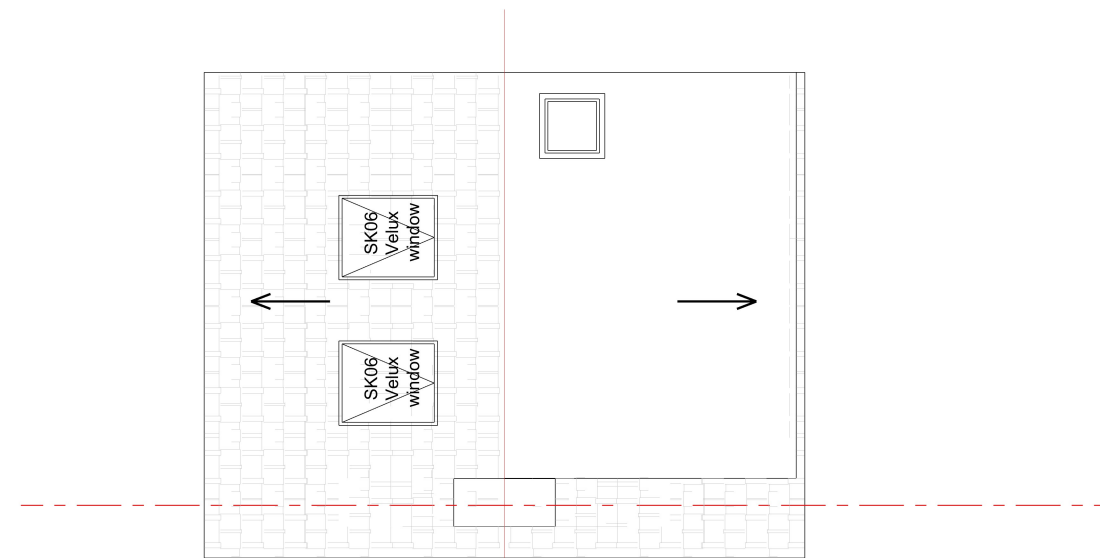

PROPOSED ROOF PLAN
SCALE 1:100

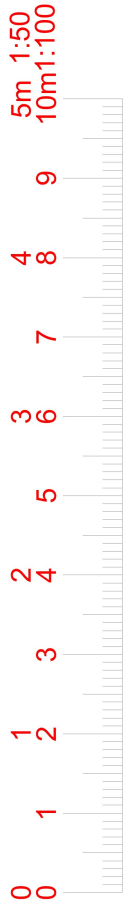

Project:	Loft Conversion	
Address:	68 Attlee road UB4 9JE	
Scale:	1:100 @ A3	Dwg. no: A03
Drawn by:	FR	Date Drawn: 22/09/2025
For Drawings Tel: 07379110825		
email : a.architecturalfranko@gmail.com		