


boundary


boundary

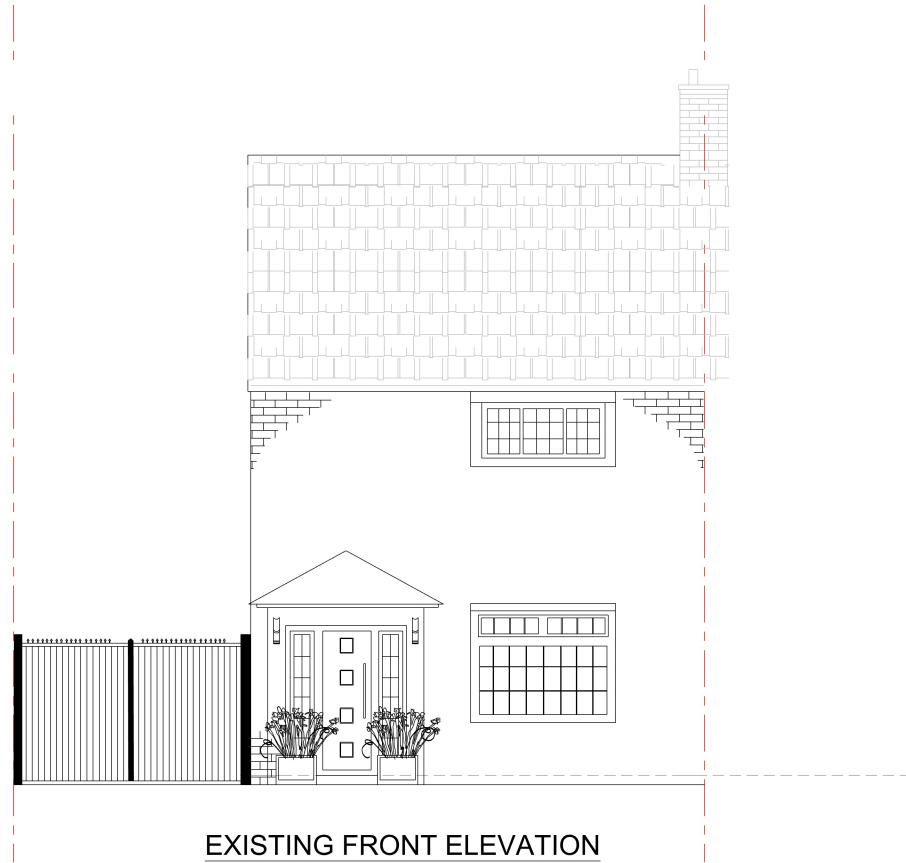

EXISTING FRONT ELEVATION  
SCALE 1:100

boundary


boundary

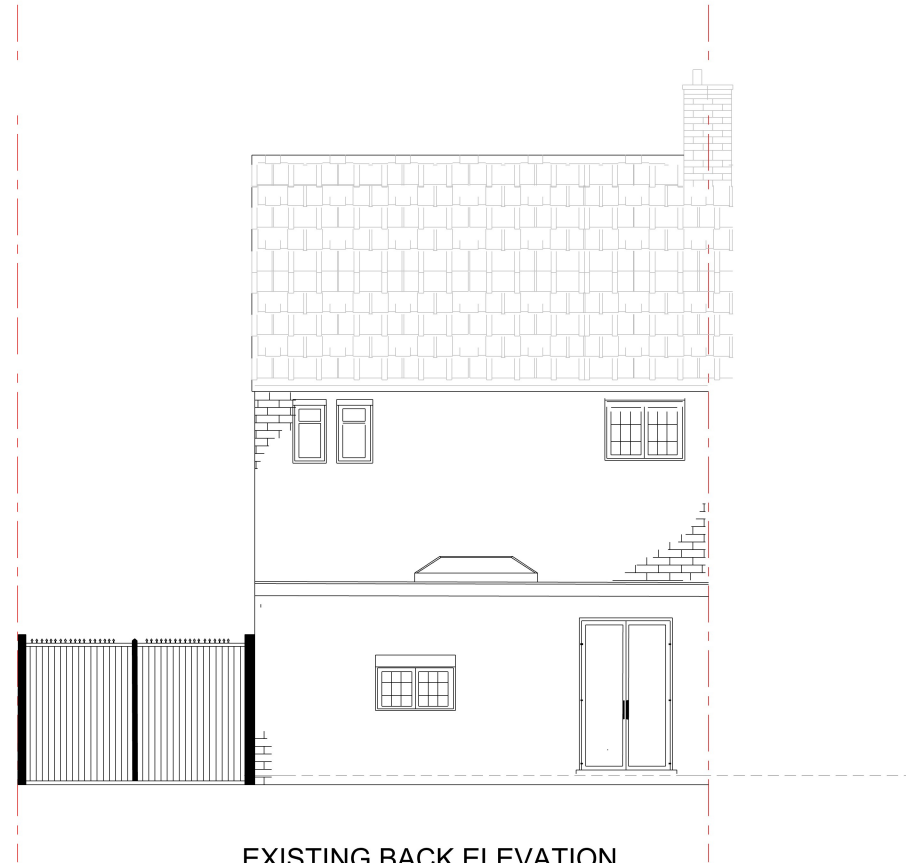


EXISTING BACK ELEVATION  
SCALE 1:100



PROPOSED ELEVATION SIDE A  
SCALE 1:100

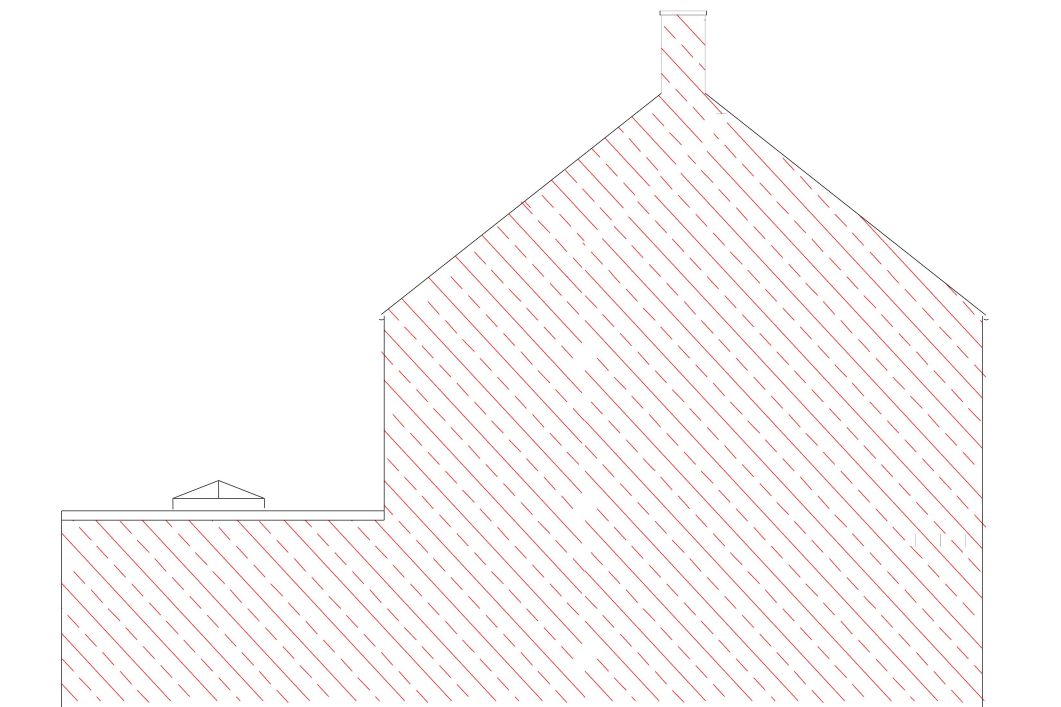

PROPOSED ELEVATION SIDE B  
SCALE 1:100

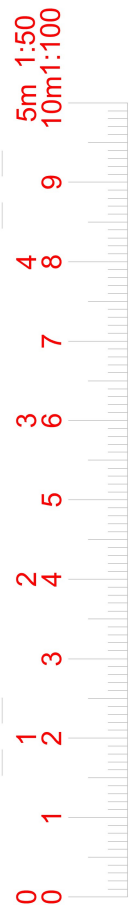

|                                         |                        |
|-----------------------------------------|------------------------|
| Project: Loft Conversion                |                        |
| Address: 68 Attlee road UB4 9JE         |                        |
| Scale: 1:100 @ A3                       | Dwg. no: A04           |
| Drawn by: FR                            | Date Drawn: 22/09/2025 |
| For Drawings Tel: 07379110825           |                        |
| email : a.architecturalfranko@gmail.com |                        |