


boundary


boundary

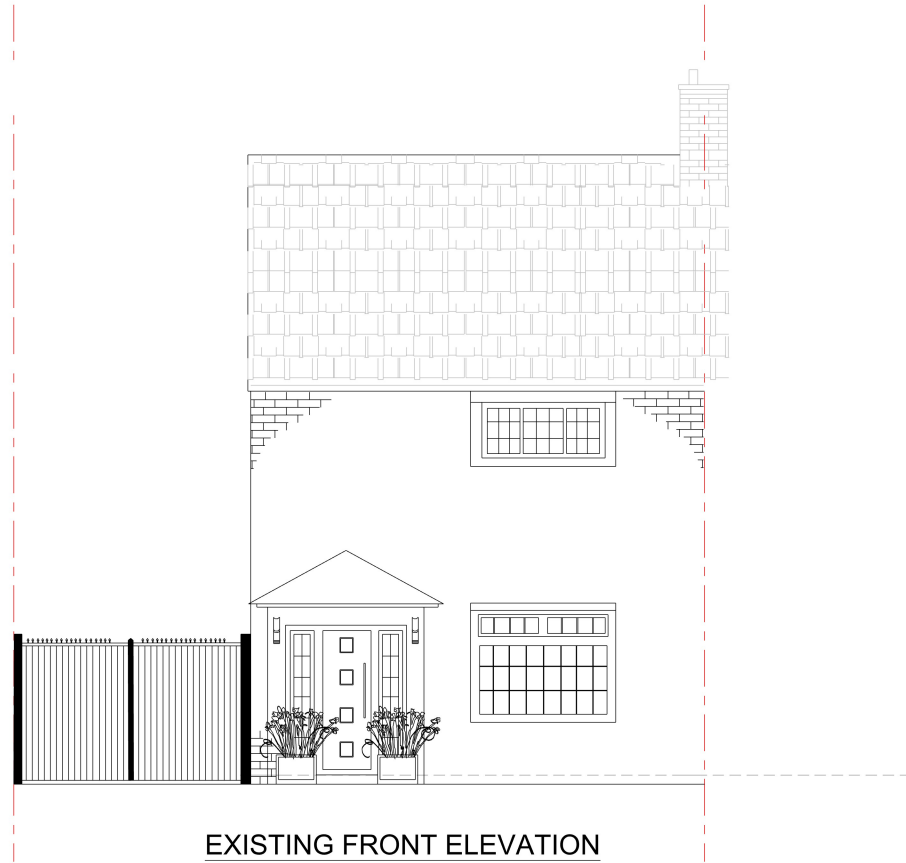


EXISTING FRONT ELEVATION  
SCALE 1:100

boundary


boundary

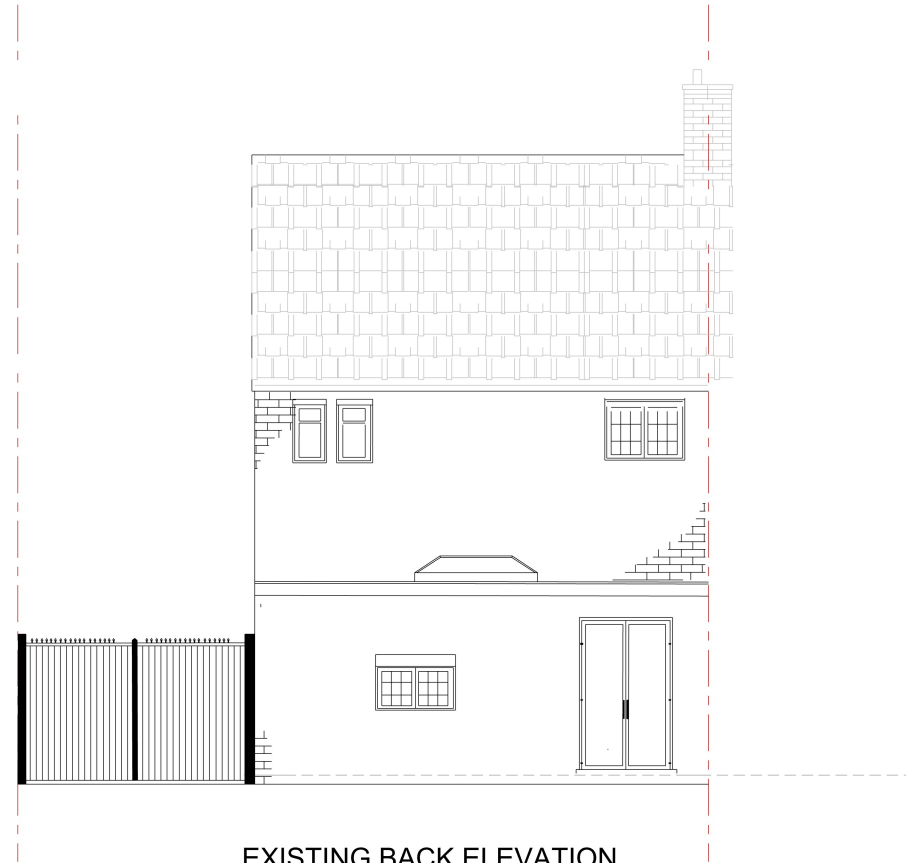

EXISTING BACK ELEVATION  
SCALE 1:100

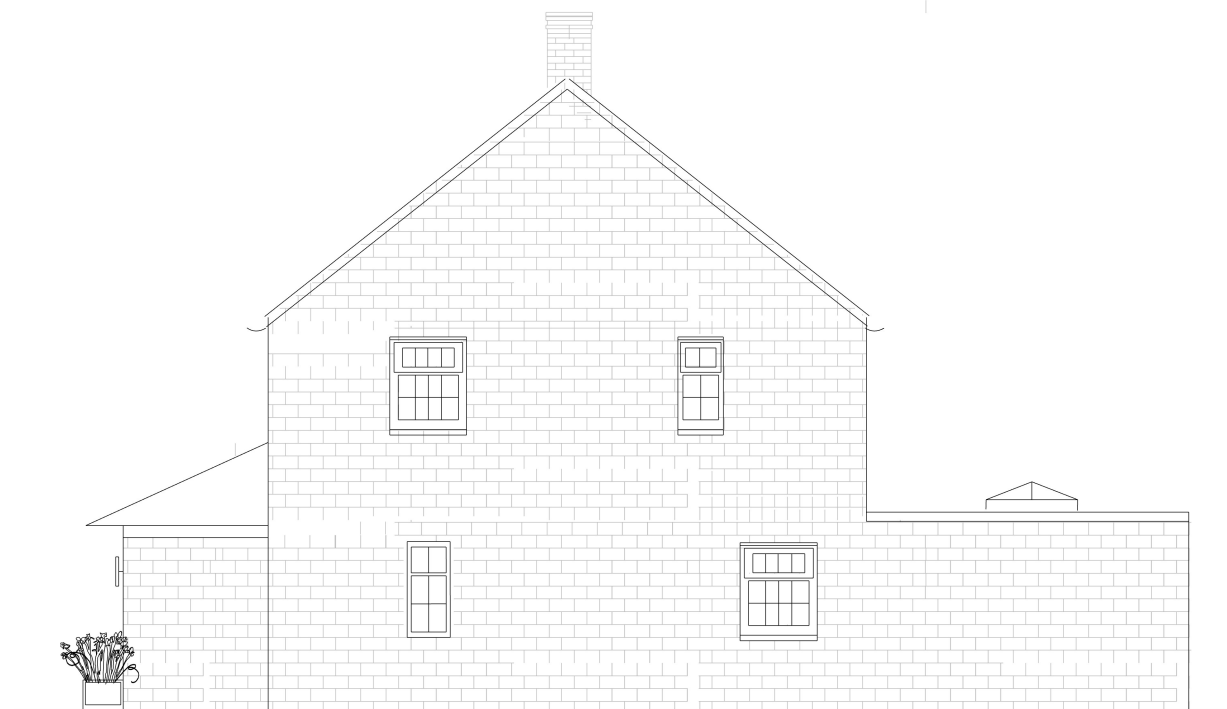


PROPOSED ELEVATION SIDE A  
SCALE 1:100

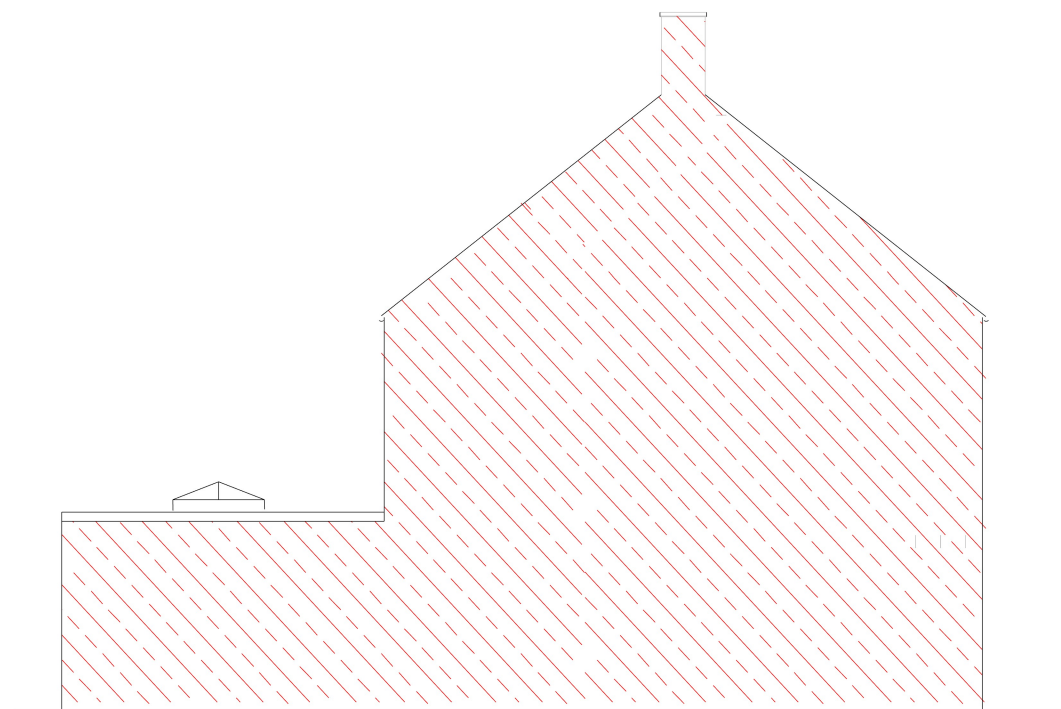

PROPOSED ELEVATION SIDE B  
SCALE 1:100

5m 1:50  
10m 1:100

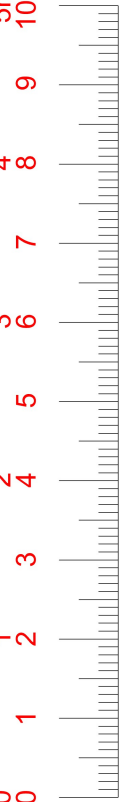

|                                         |                        |                           |
|-----------------------------------------|------------------------|---------------------------|
| Project:                                | Loft Conversion        |                           |
| Address:                                | 68 Attlee road UB4 9JE |                           |
| Scale:                                  | 1:100 @ A3             | Dwg. no:<br>A04           |
| Drawn by:                               | FR                     | Date Drawn:<br>22/09/2025 |
| For Drawings Tel: 07379110825           |                        |                           |
| email : a.architecturalfranko@gmail.com |                        |                           |