



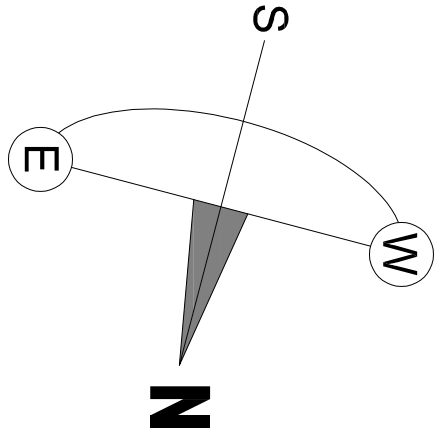



NOTES:

- All New Windows to be finished with Colting (Glazing) Materials of Colting, Cheshire, UK.
- All the New Windows of the Villa will be Openers Glazed and the Opening Windows will be made up to order and will not be opened for more than 17 Meters above the floor of the Room in which they are installed.
- All the Windows of the Villa will be made up to order and will not be opened for more than 17 Meters above the floor of the Room in which they are installed.

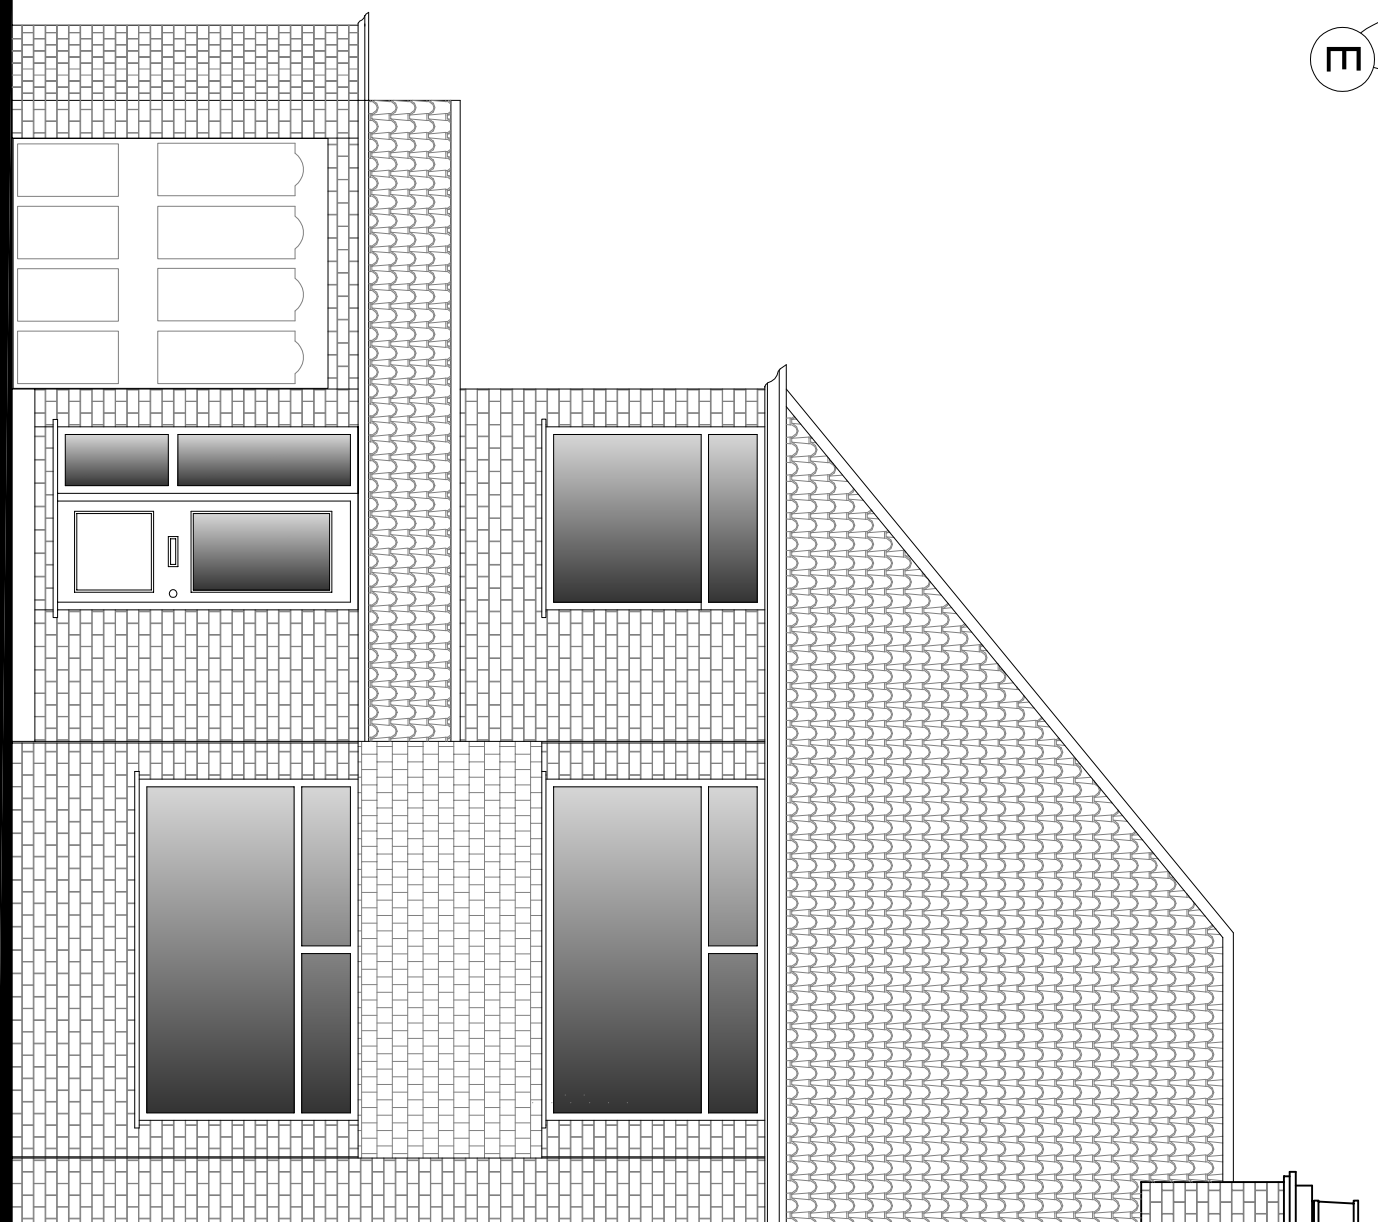



EXISTING FRONT ELEVATION

SCALE 1:50@A1

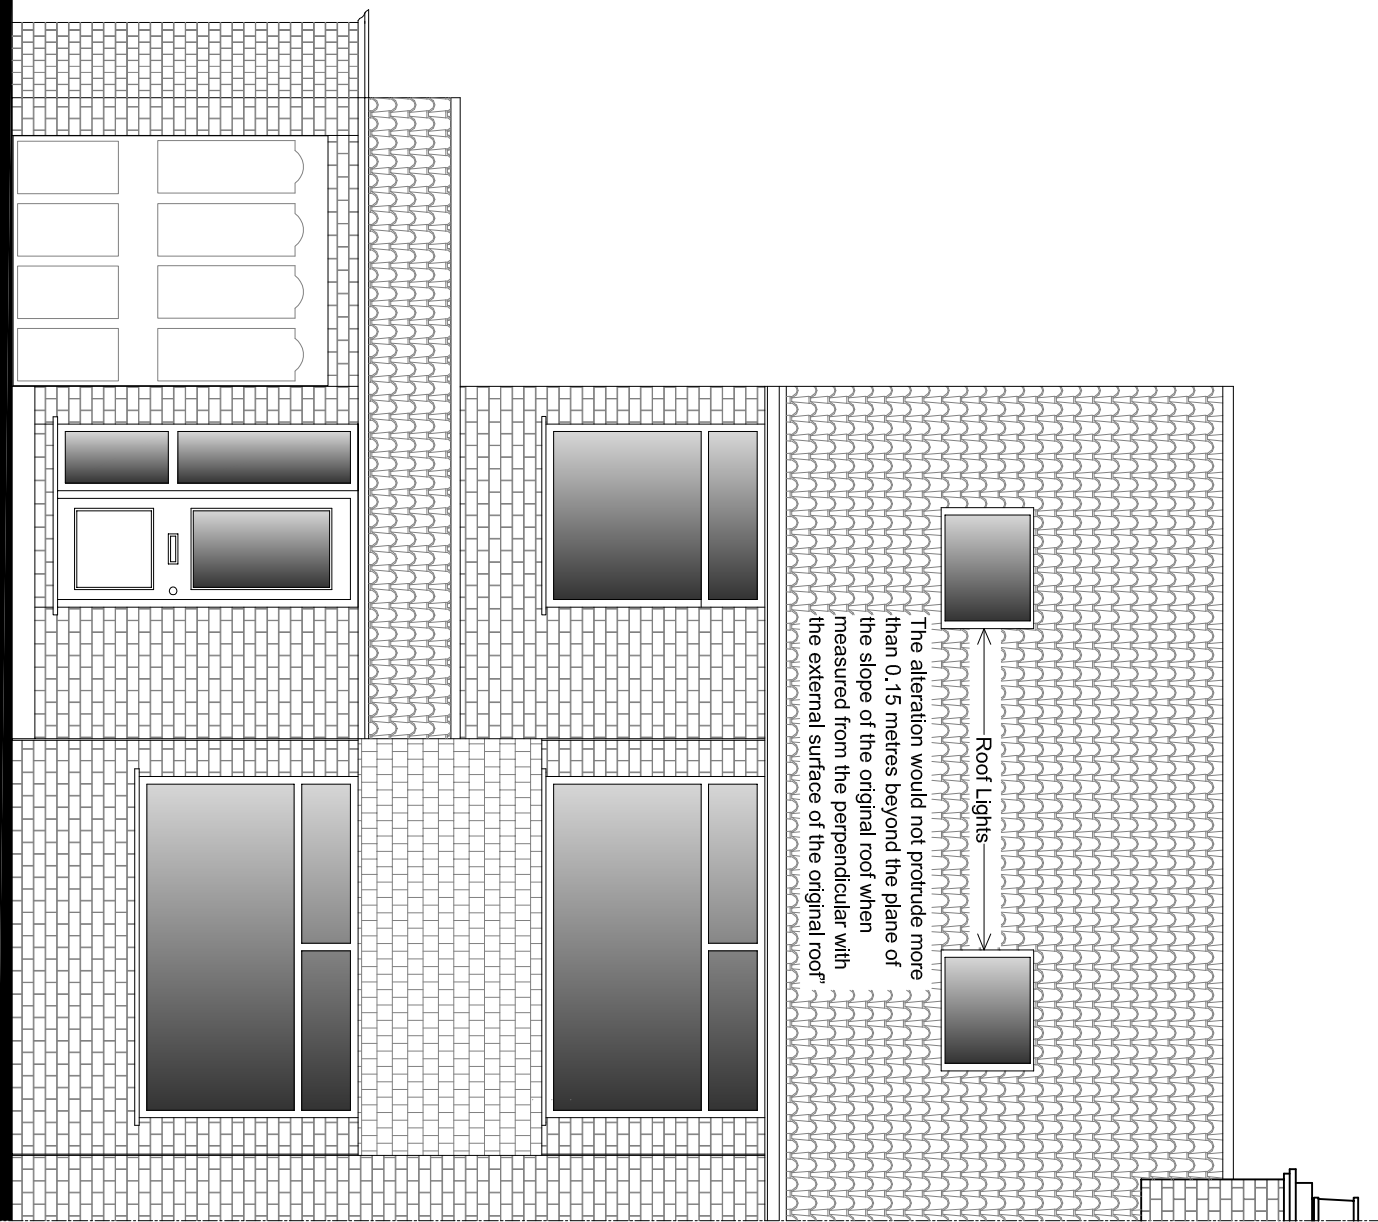 



PROPOSED FRONT ELEVATION

SCALE 1:50@A1

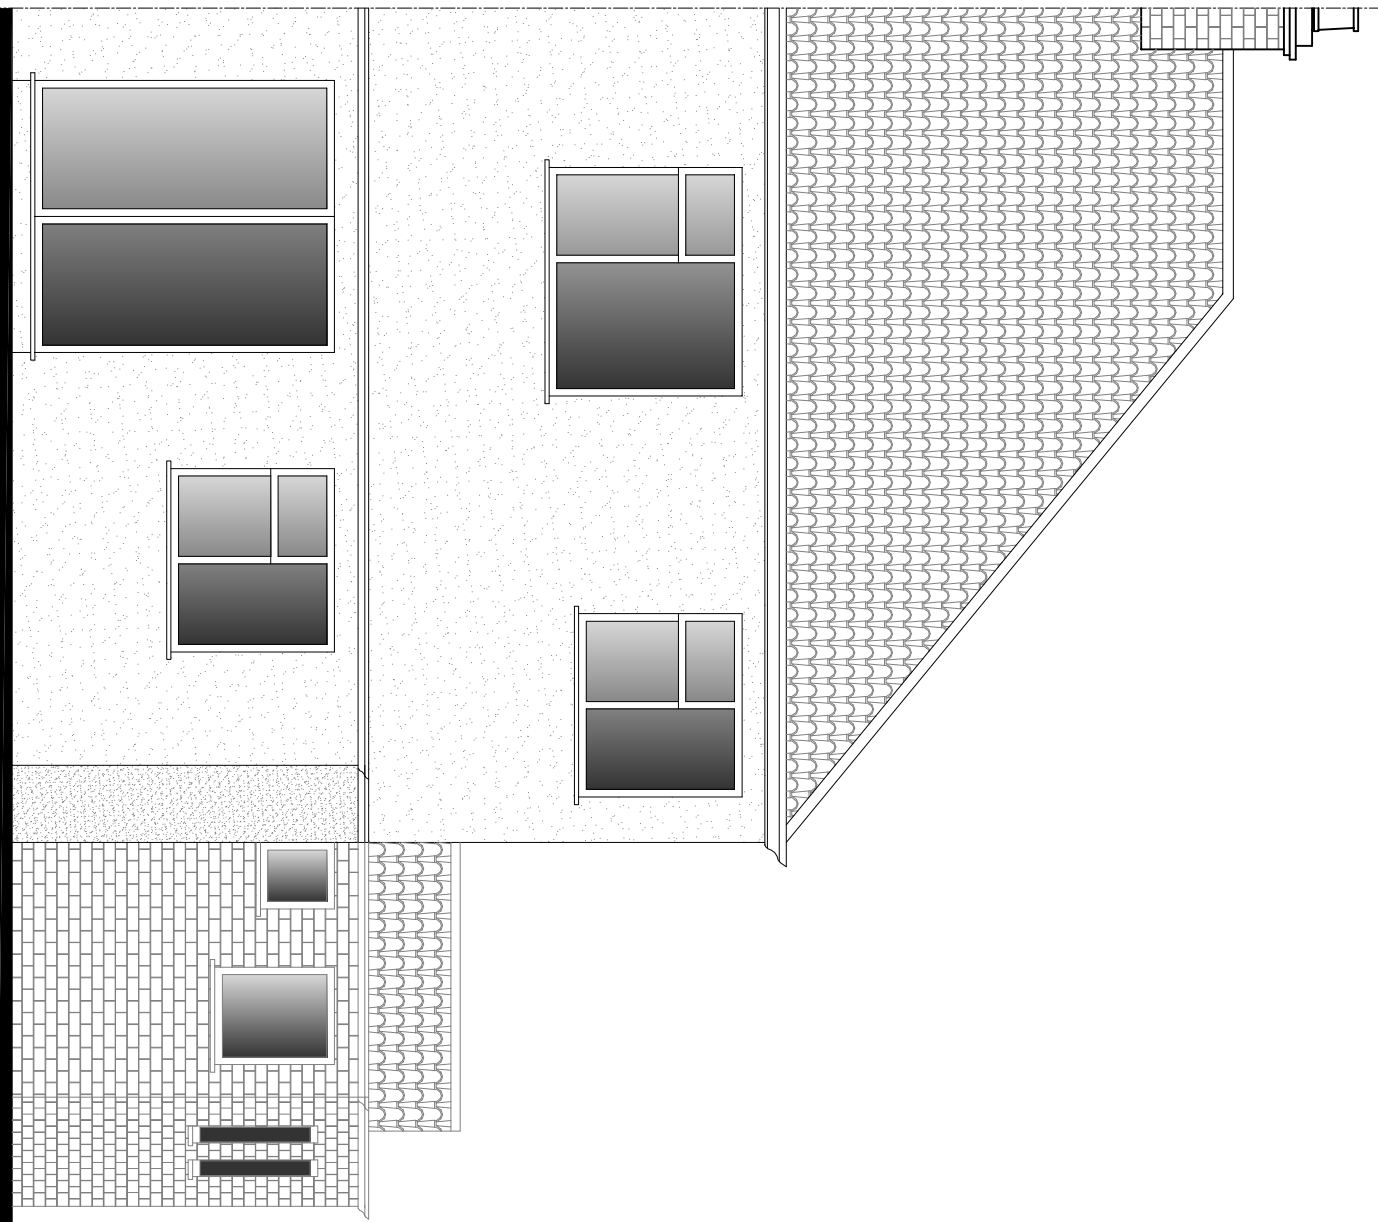 



EXISTING REAR ELEVATION

SCALE 1:50@A1

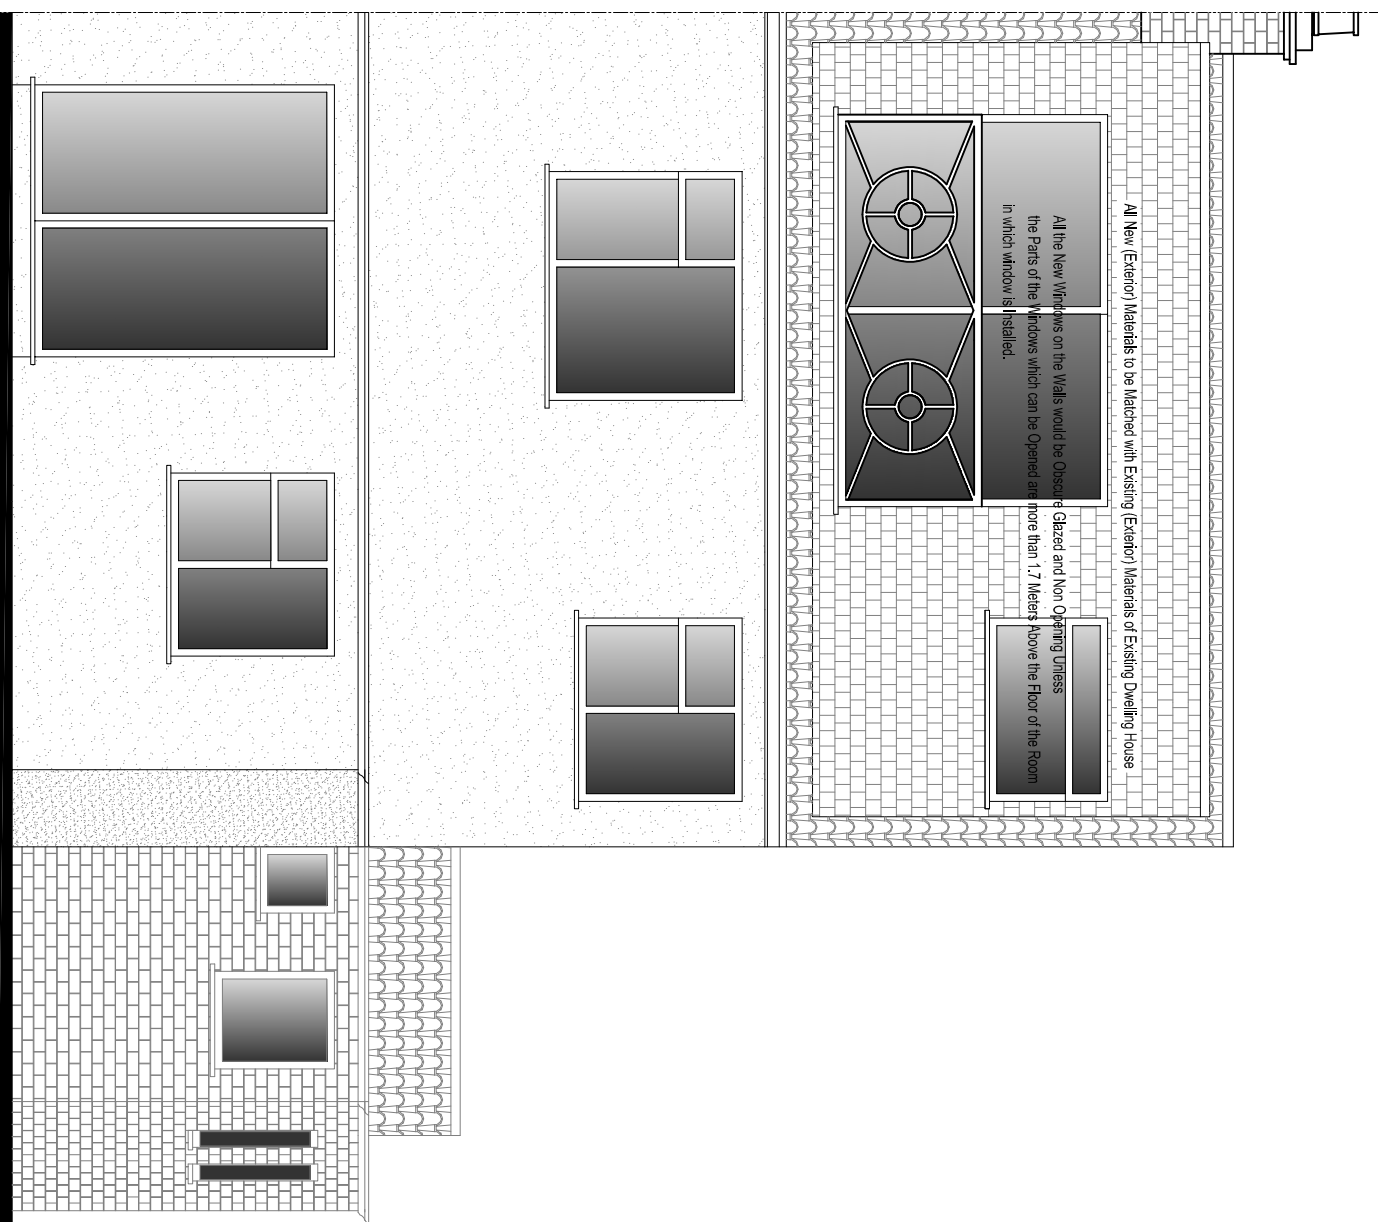 



PROPOSED REAR ELEVATION

SCALE 1:50@A1

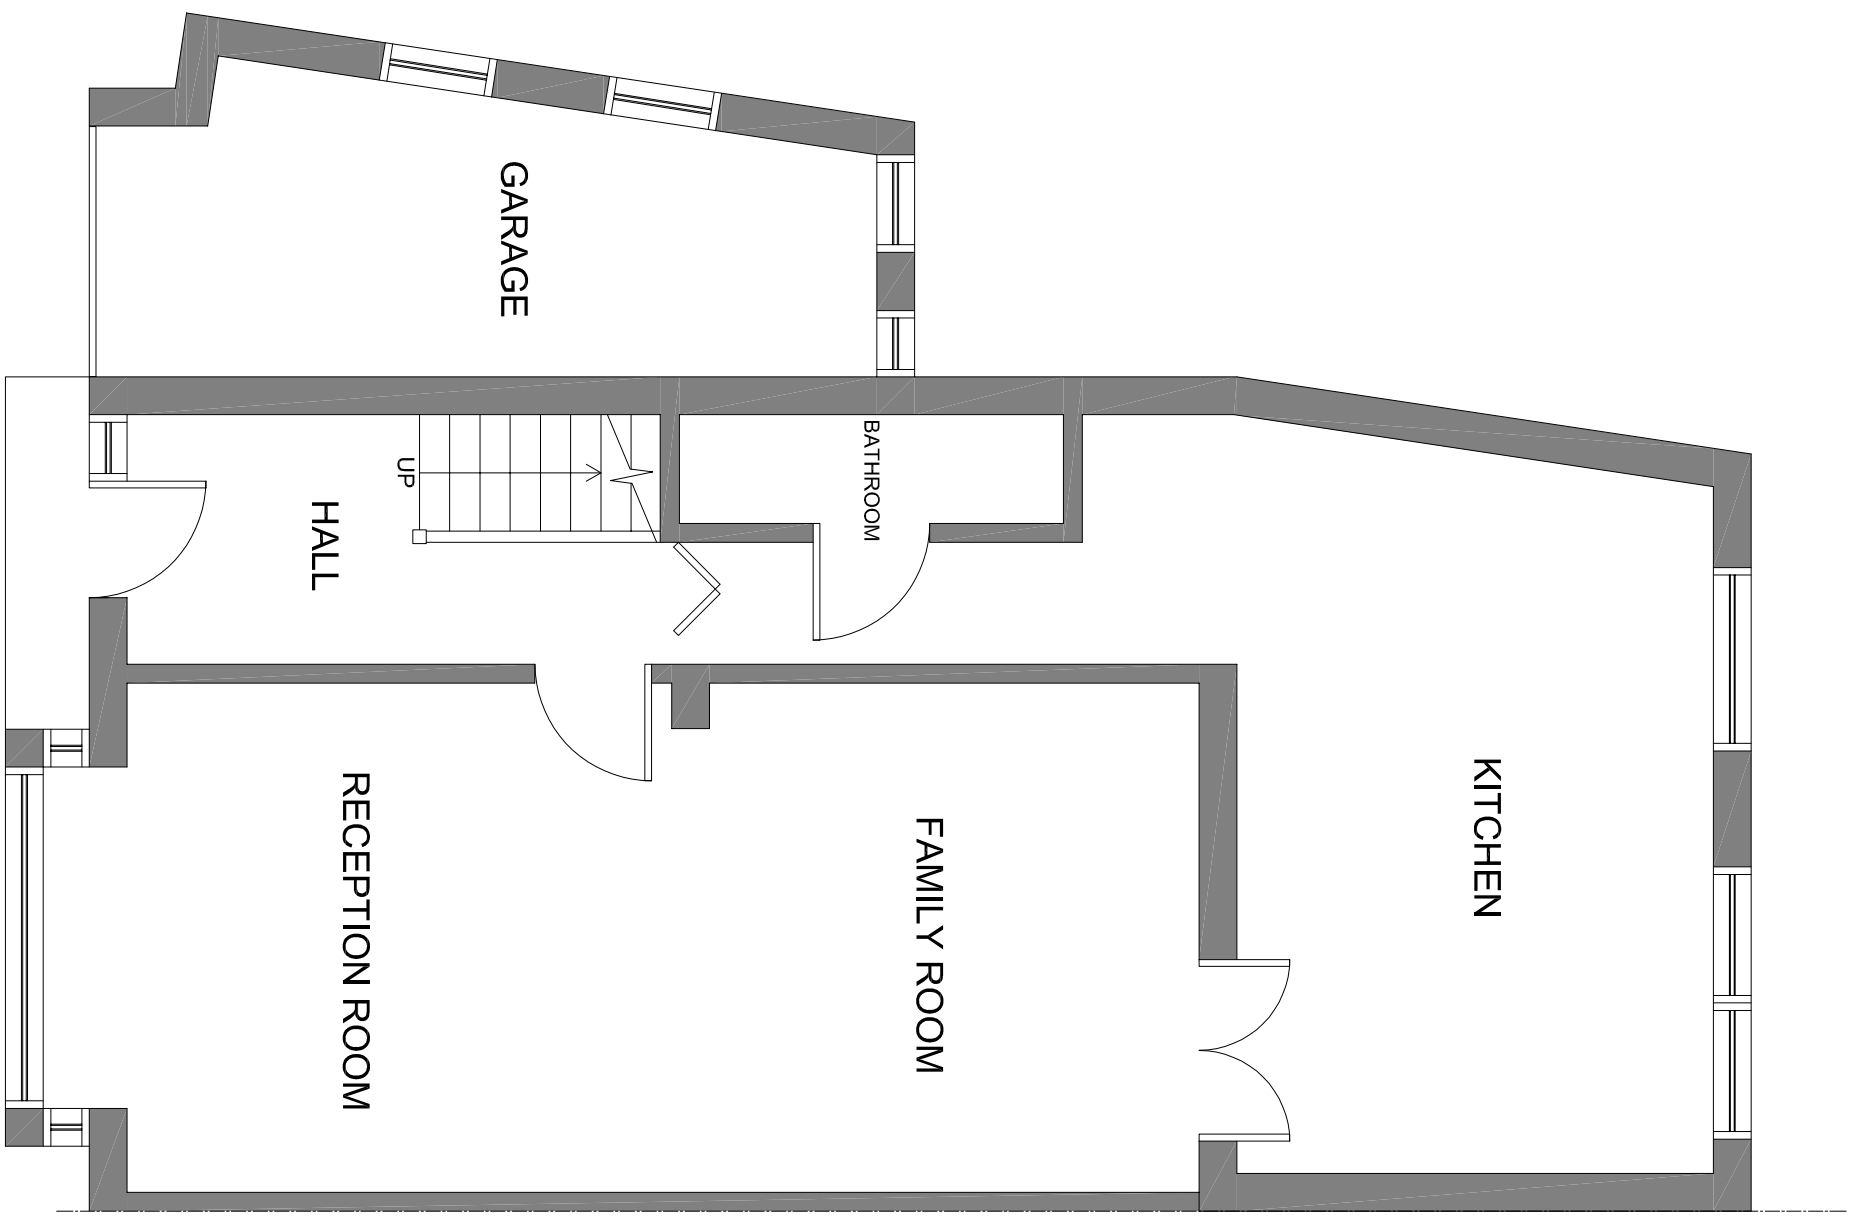 



EXISTING GROUND FLOOR PLAN

SCALE 1:50@A1

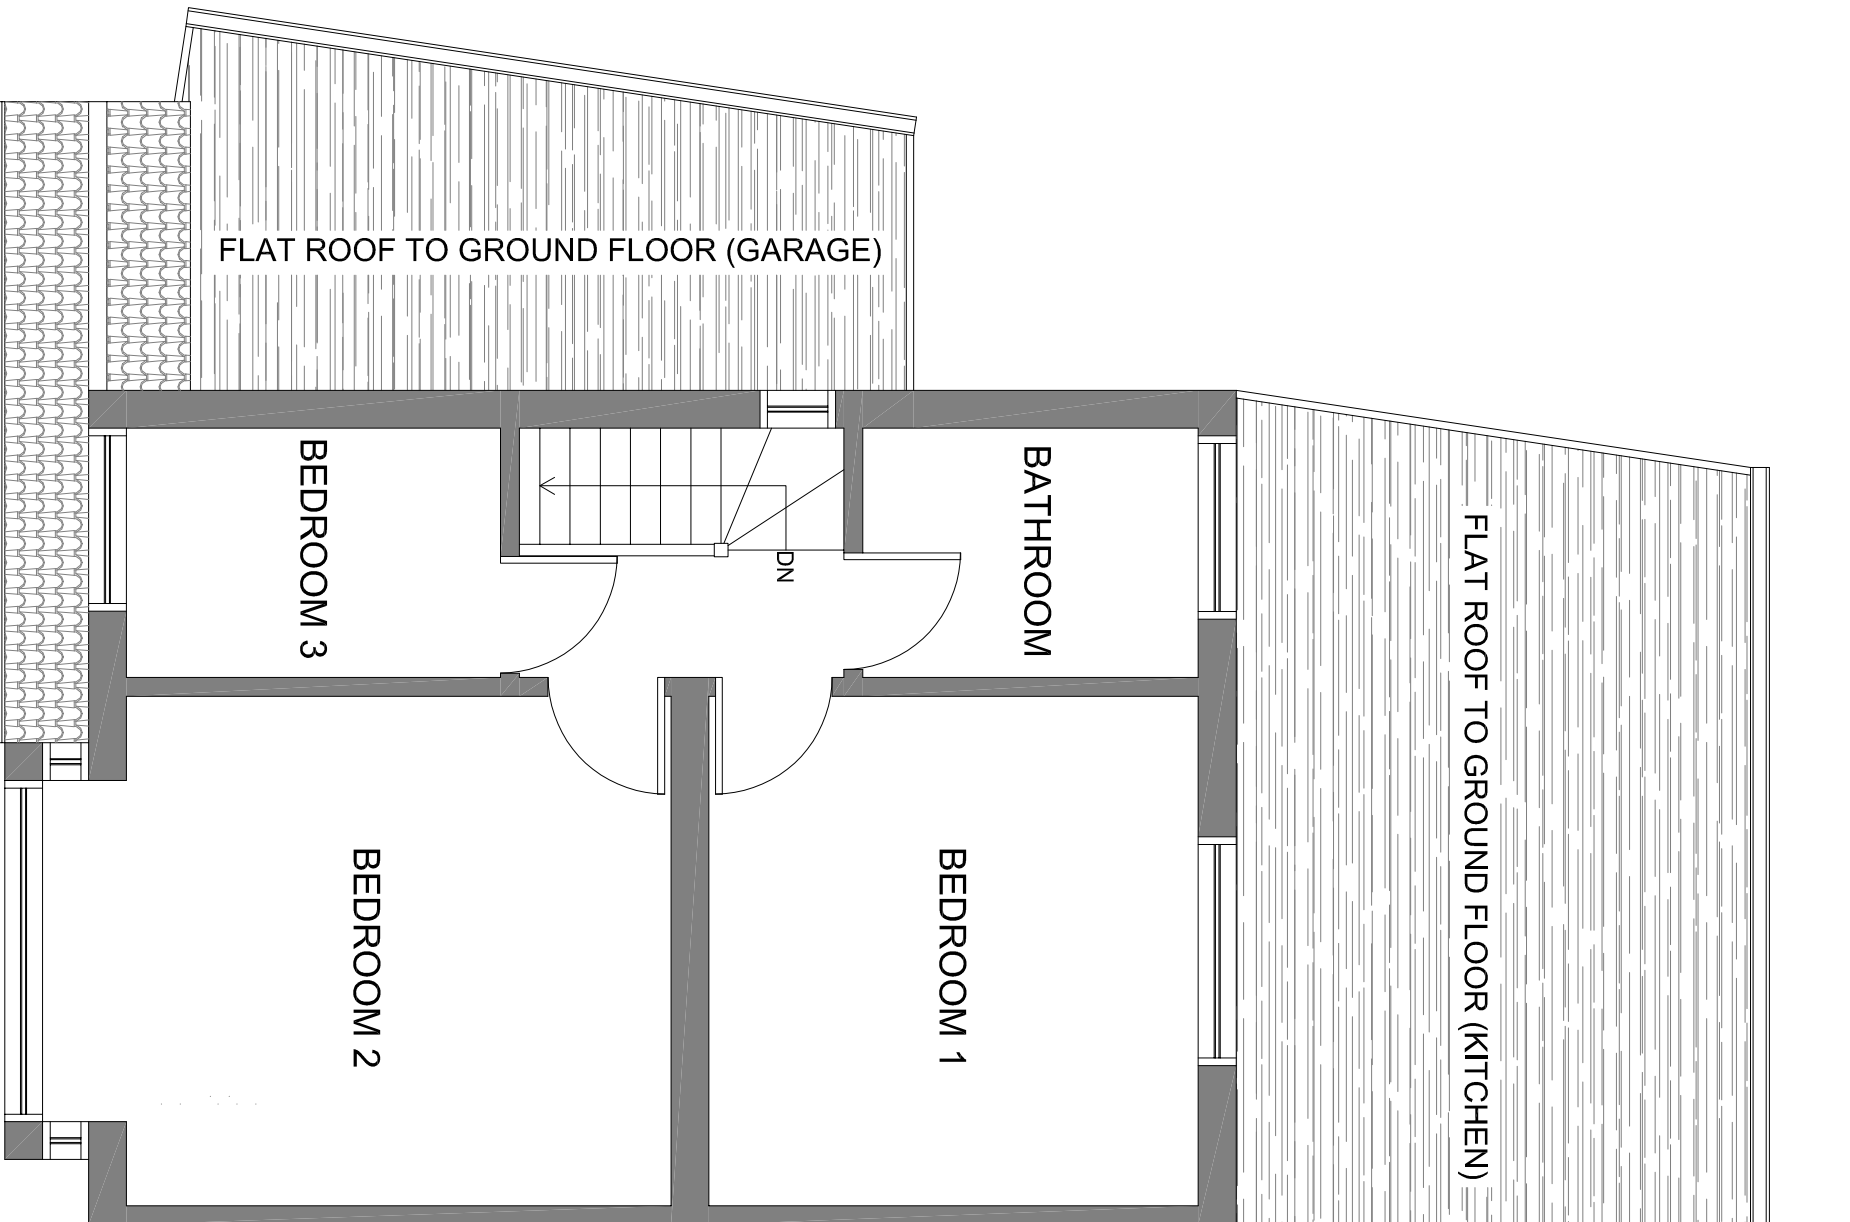 



EXISTING FIRST FLOOR PLAN

SCALE 1:50@A1

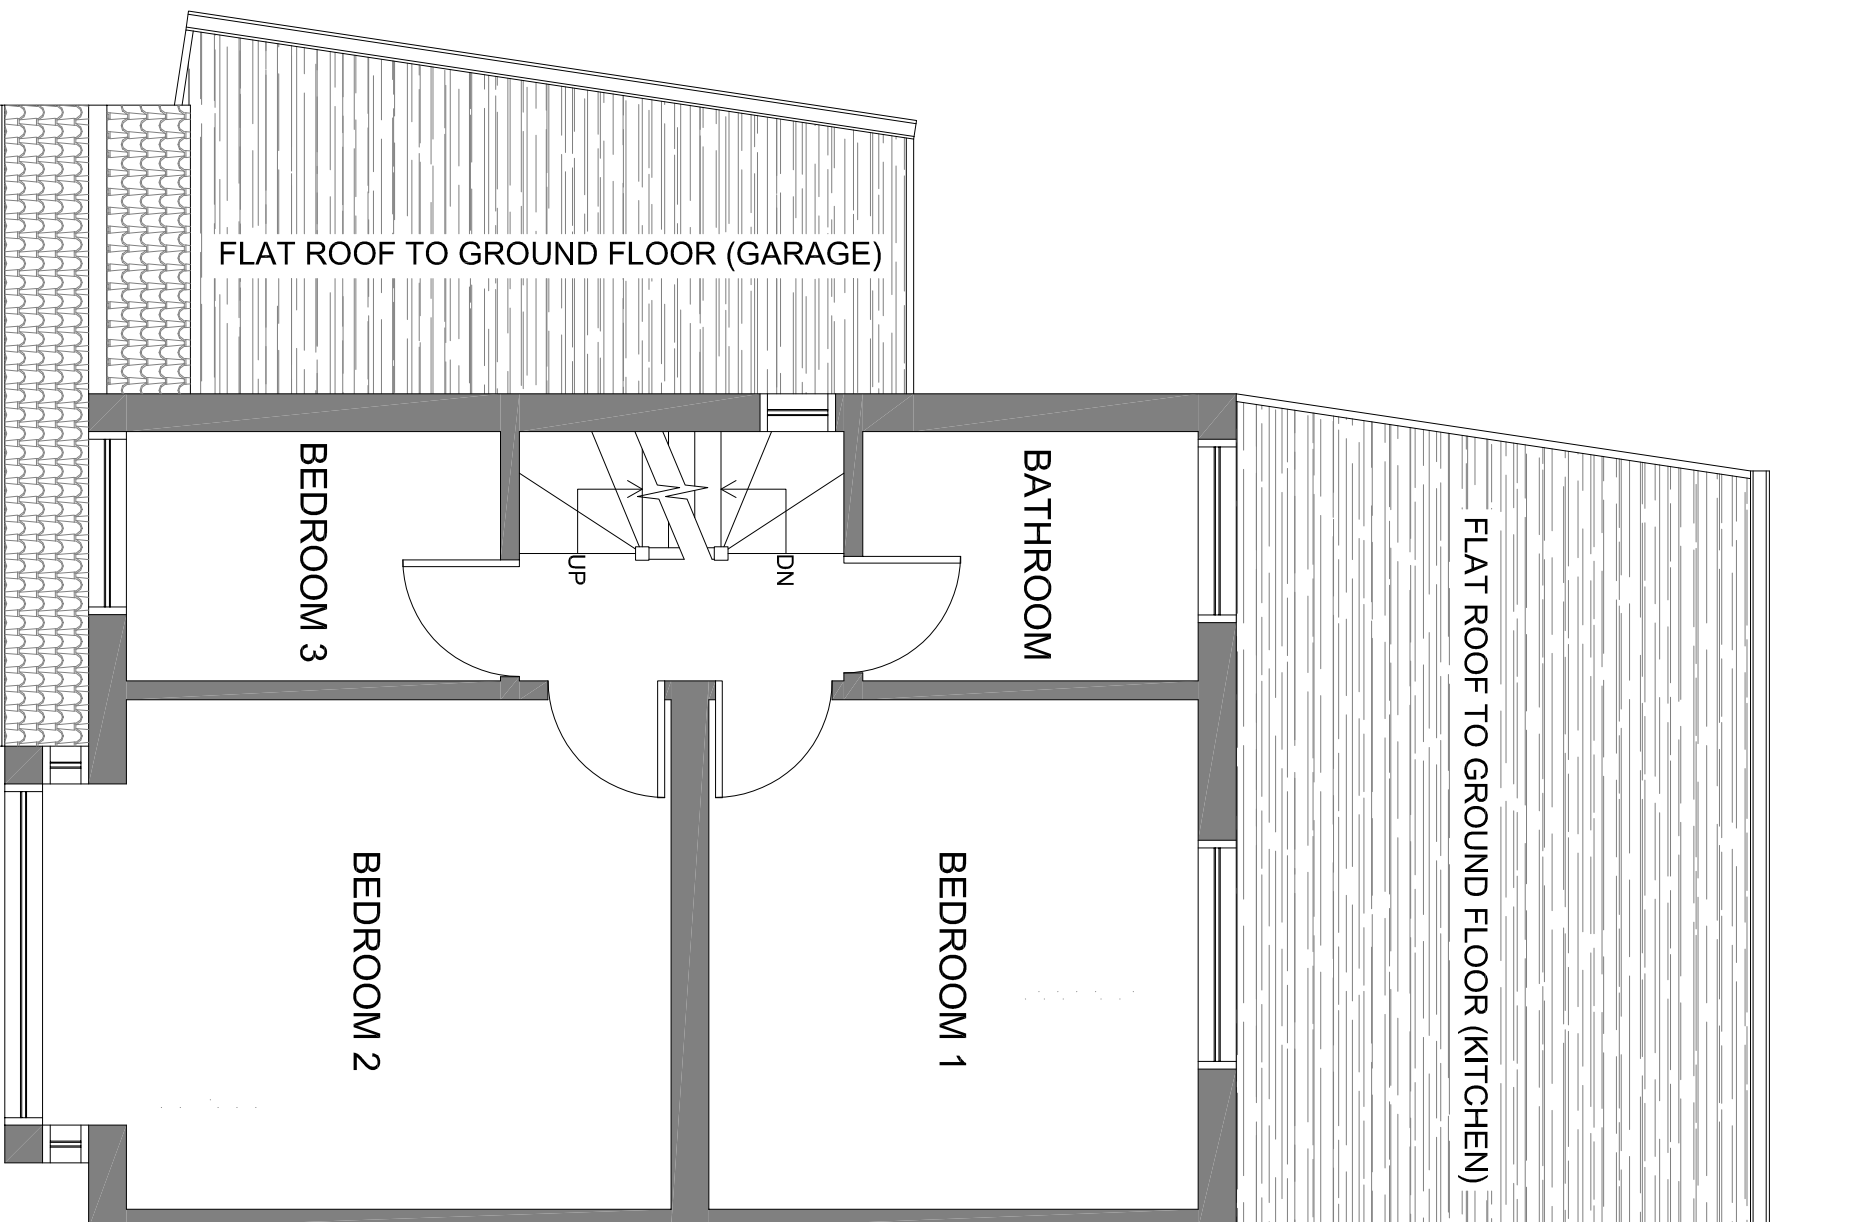 


PROPOSED FIRST FLOOR PLAN

SCALE 1:50@A1

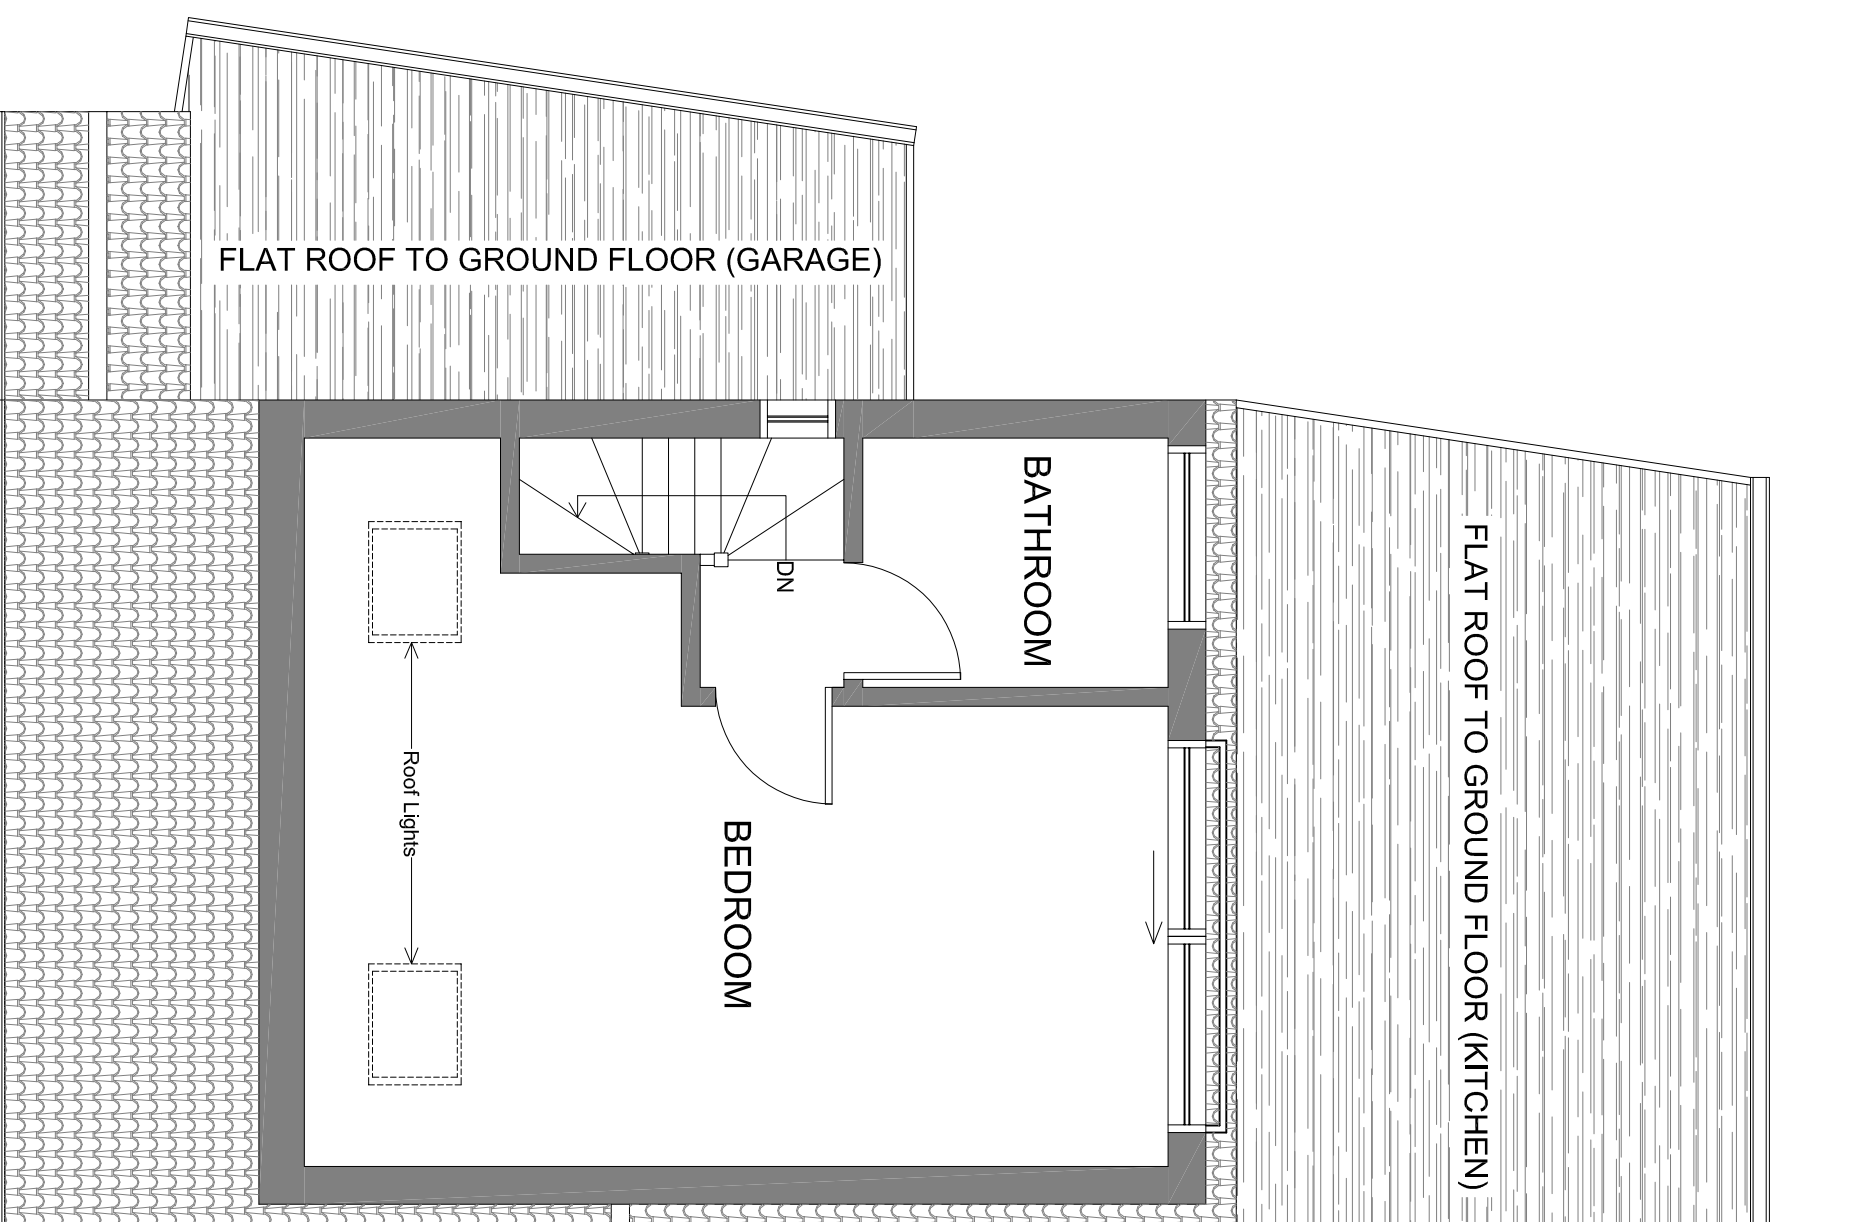 

PROPOSED FIRST FLOOR PLAN

SCALE 1:50@A1

 

61 Hayes End Drive UB4 8HD

EXISTING & PROPOSED PLANS & ELEVATIONS

DATE	March 2023	DESIGN	SMITH
SCALE	1:50 @ A1	CHECKED	
STATE	PLANNING		

230/PP/003