


EXISTING SITE PLAN  
SCALE 1:100@A1

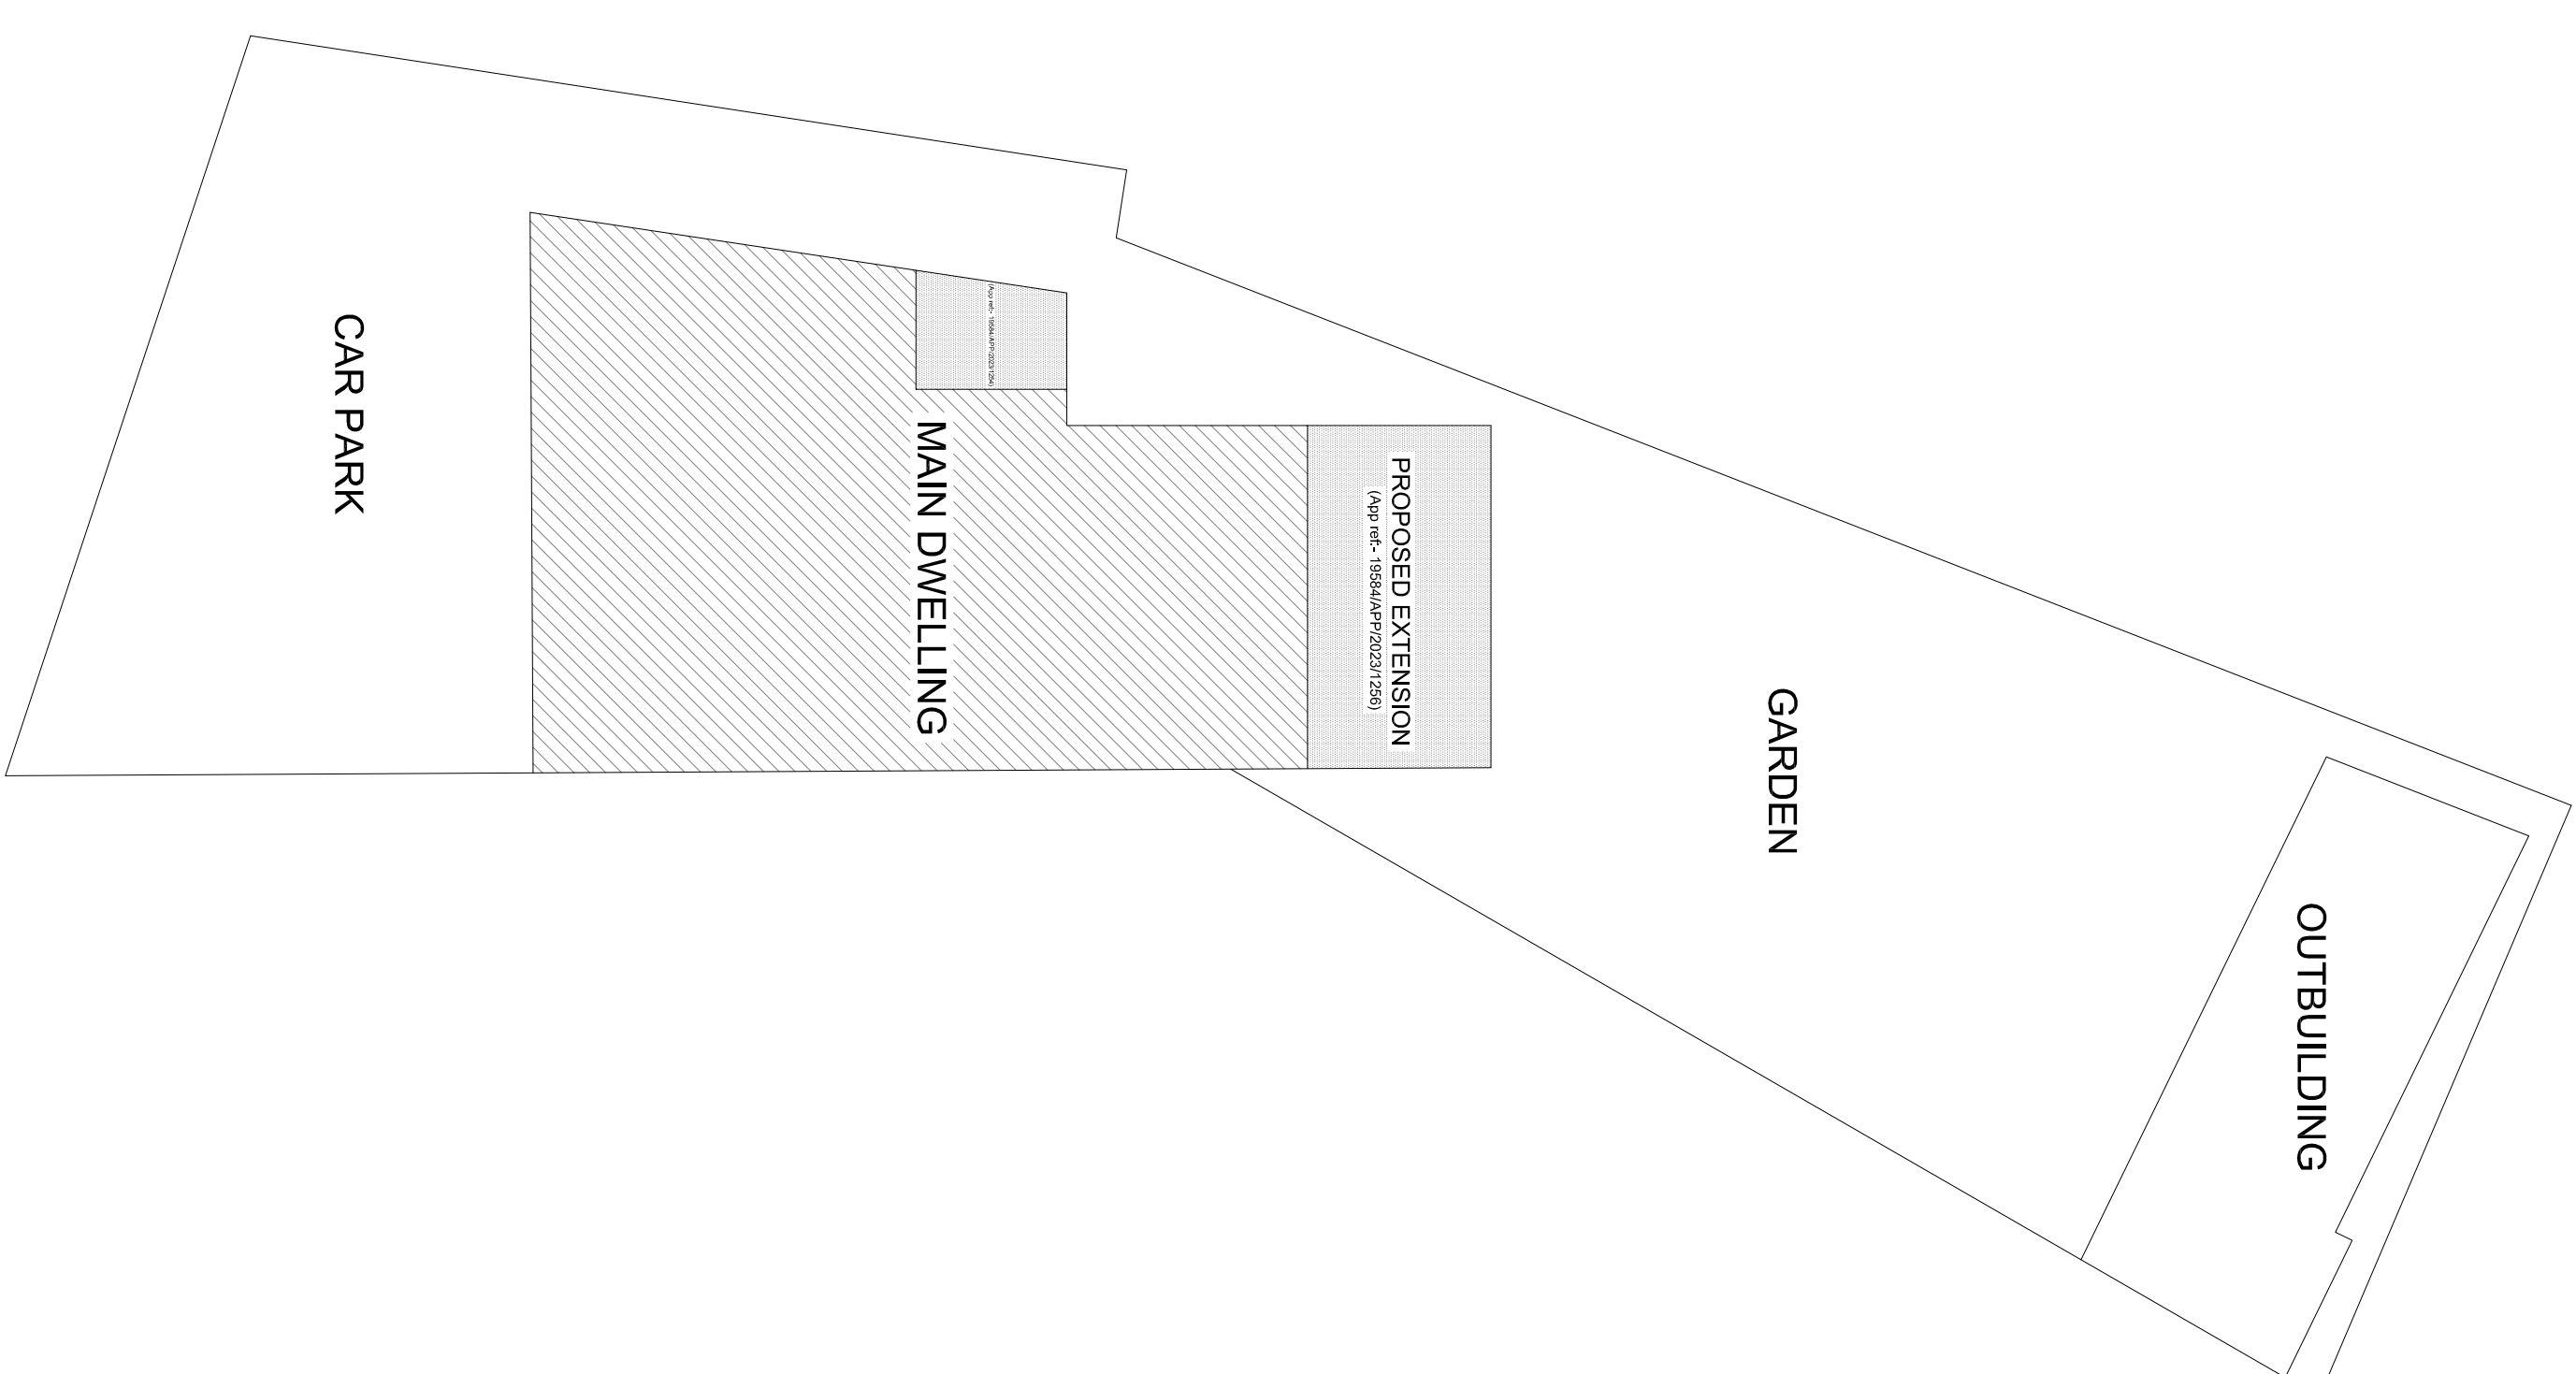

**PROPOSED SITE PLAN**  
**SCALE 1:100@A1**

230

[illegible]

61 Hayes End Drive UB4 8HD

## EXISTING & PROPOSED SITE PLANS

DATE	March 2023	DRAWN	SMTN
SCALE	1:100 @ A1	CHECKED	

## PLANNING

230/P/009

# DOTS

Architectural Services Ltd

from survey to planning to construction