


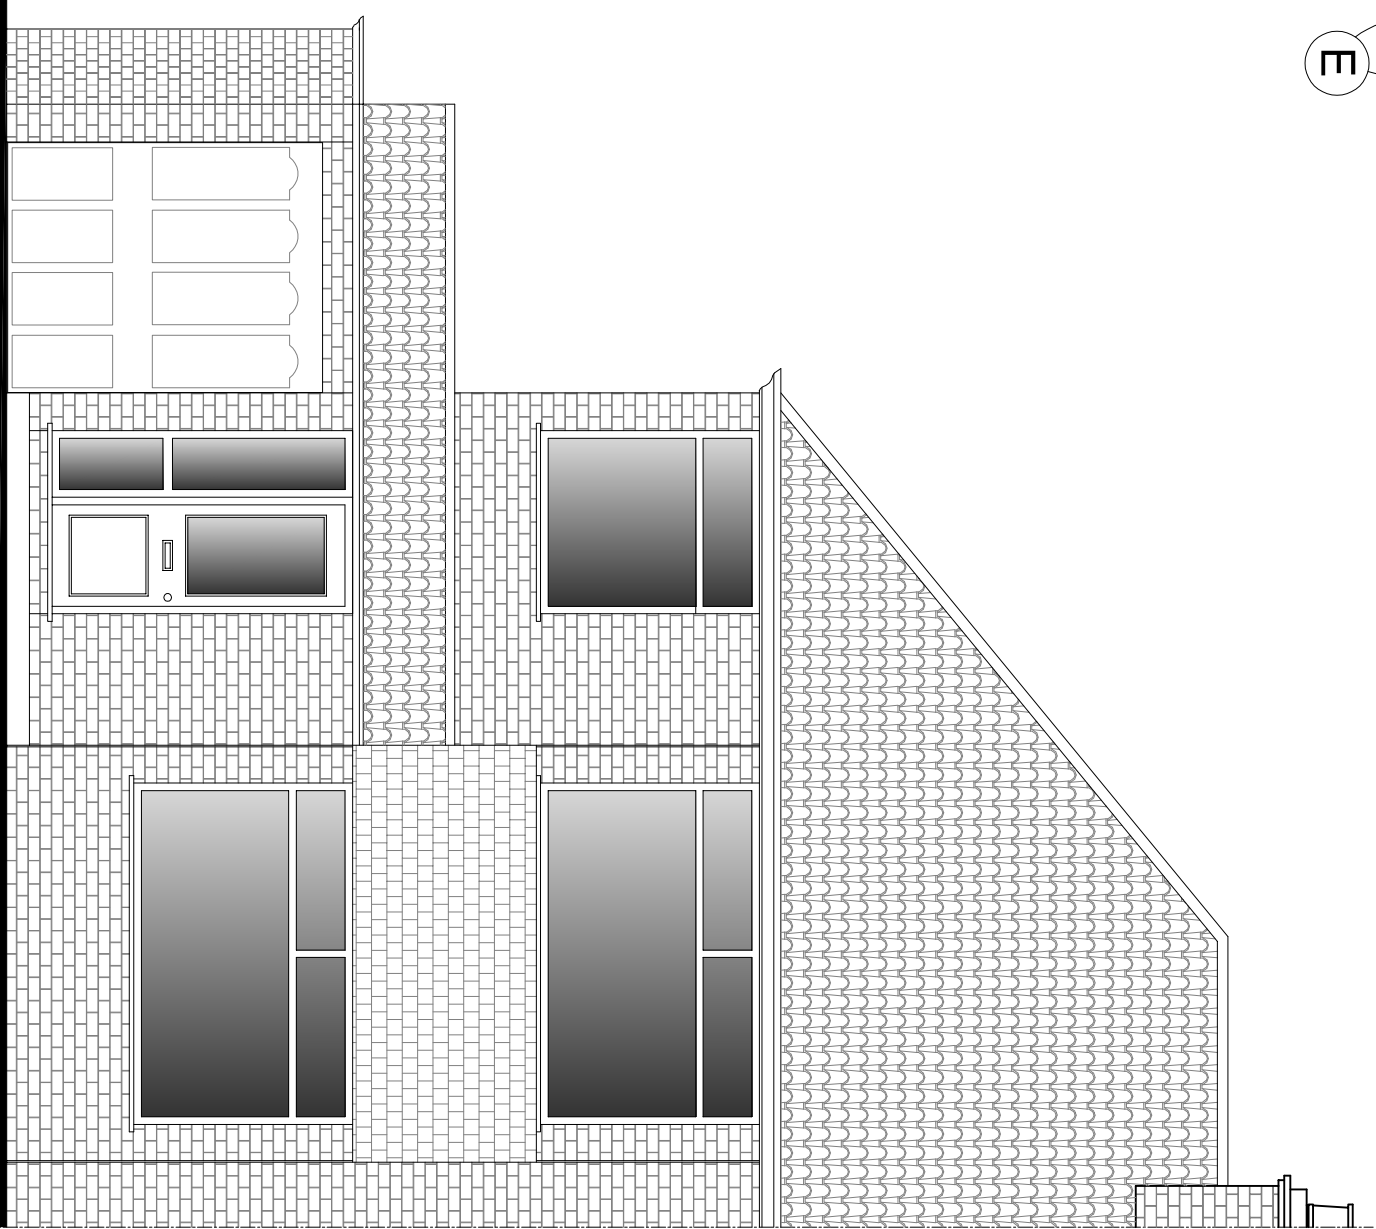


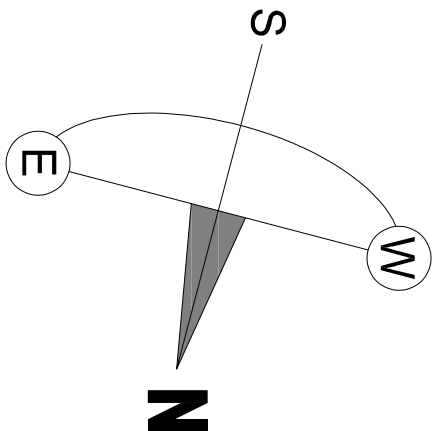


EXISTING FRONT ELEVATION
SCALE 1:50@A1

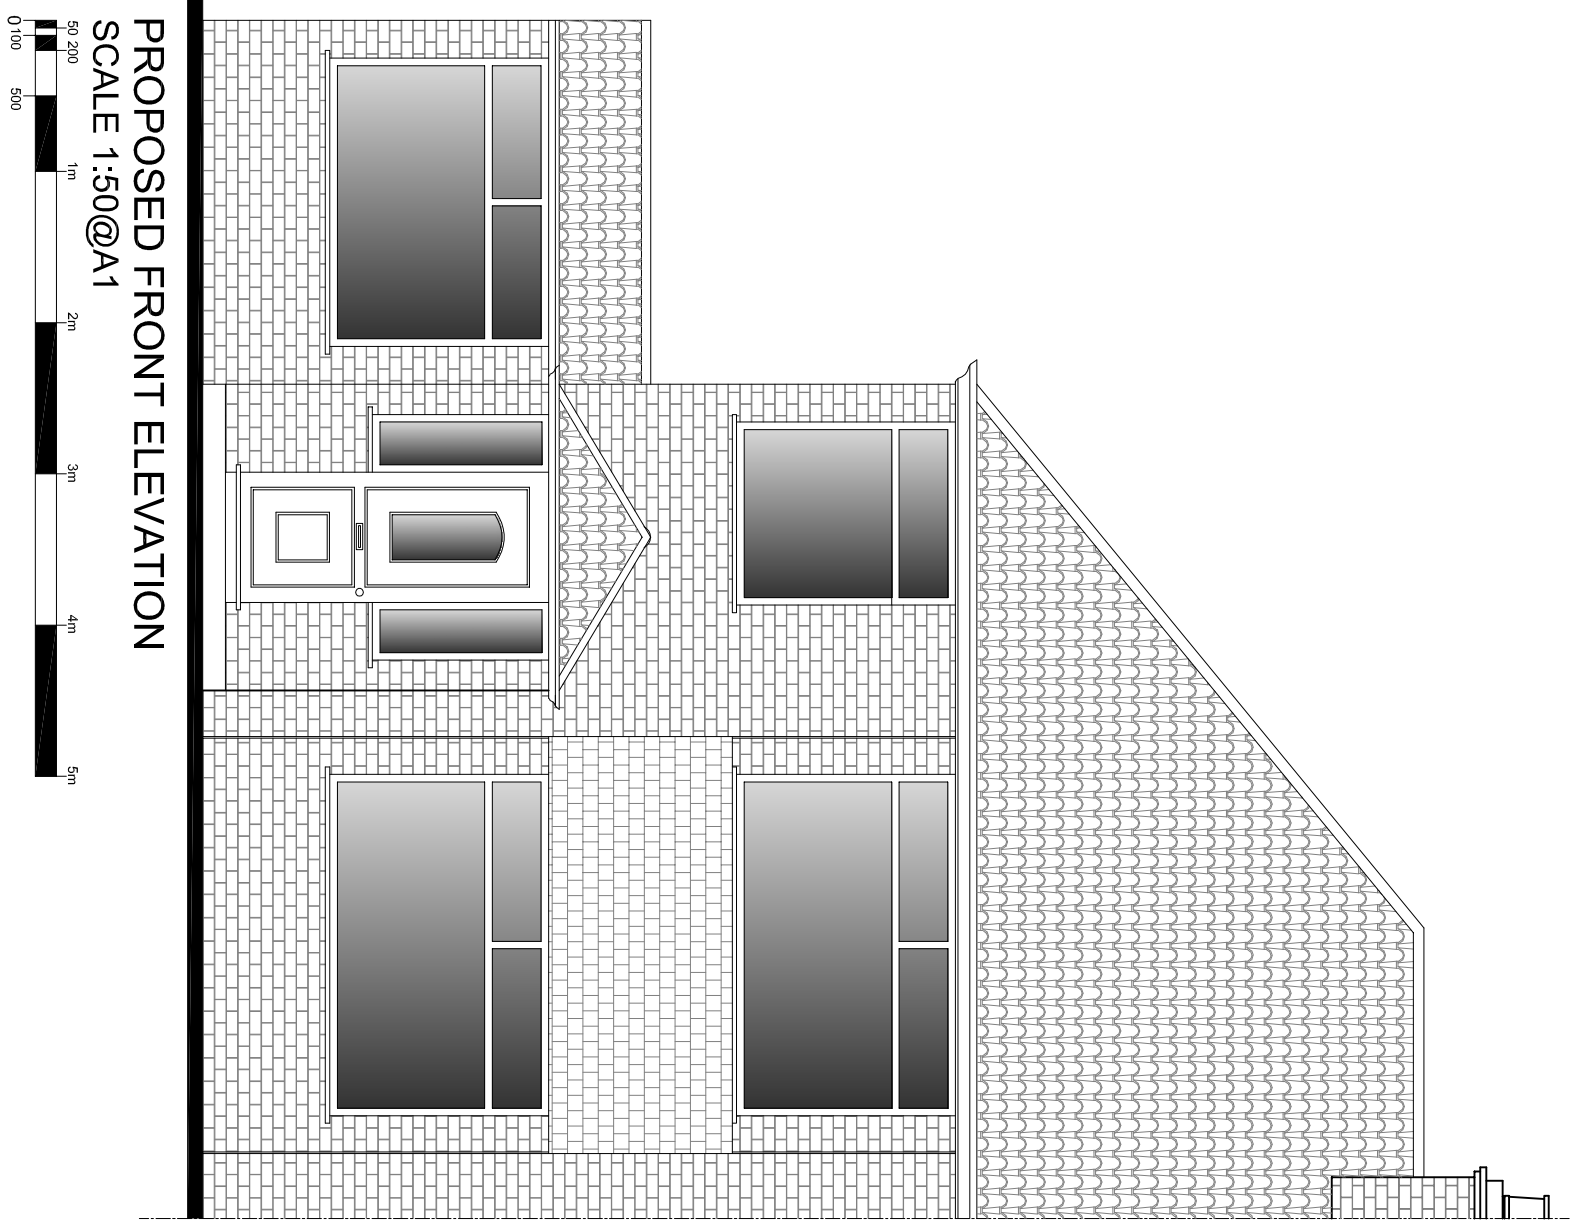


PROPOSED FRONT ELEVATION
SCALE 1:50@A1

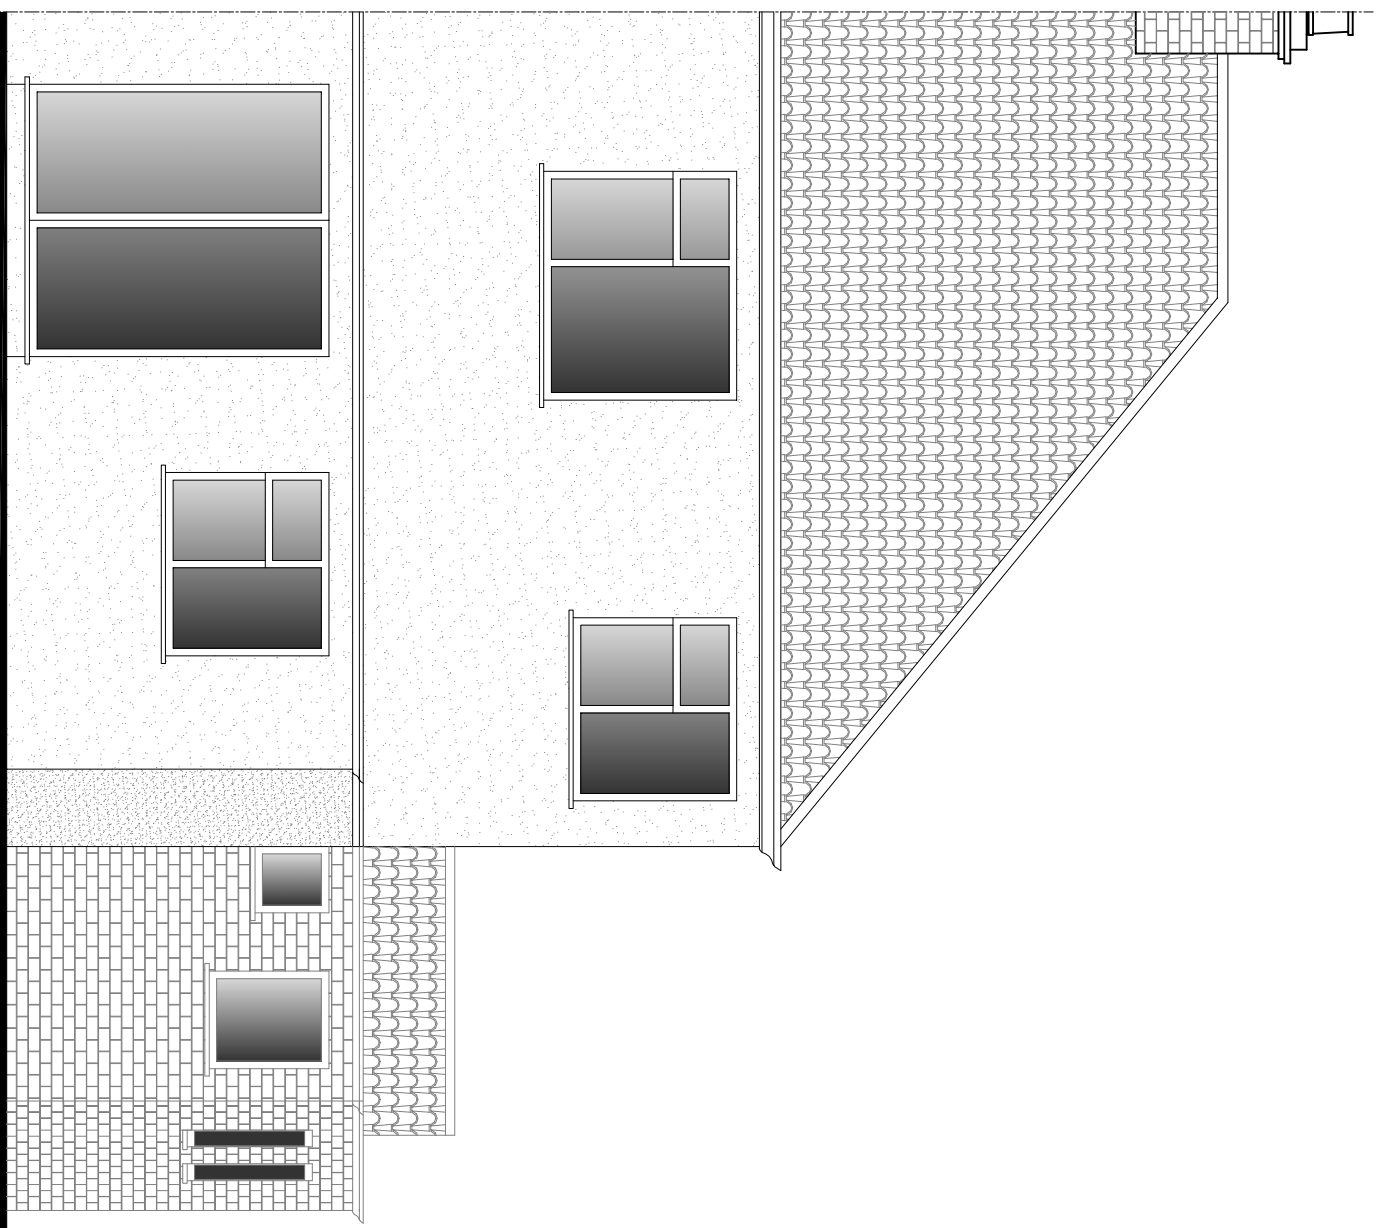


EXISTING REAR ELEVATION
SCALE 1:50@A1

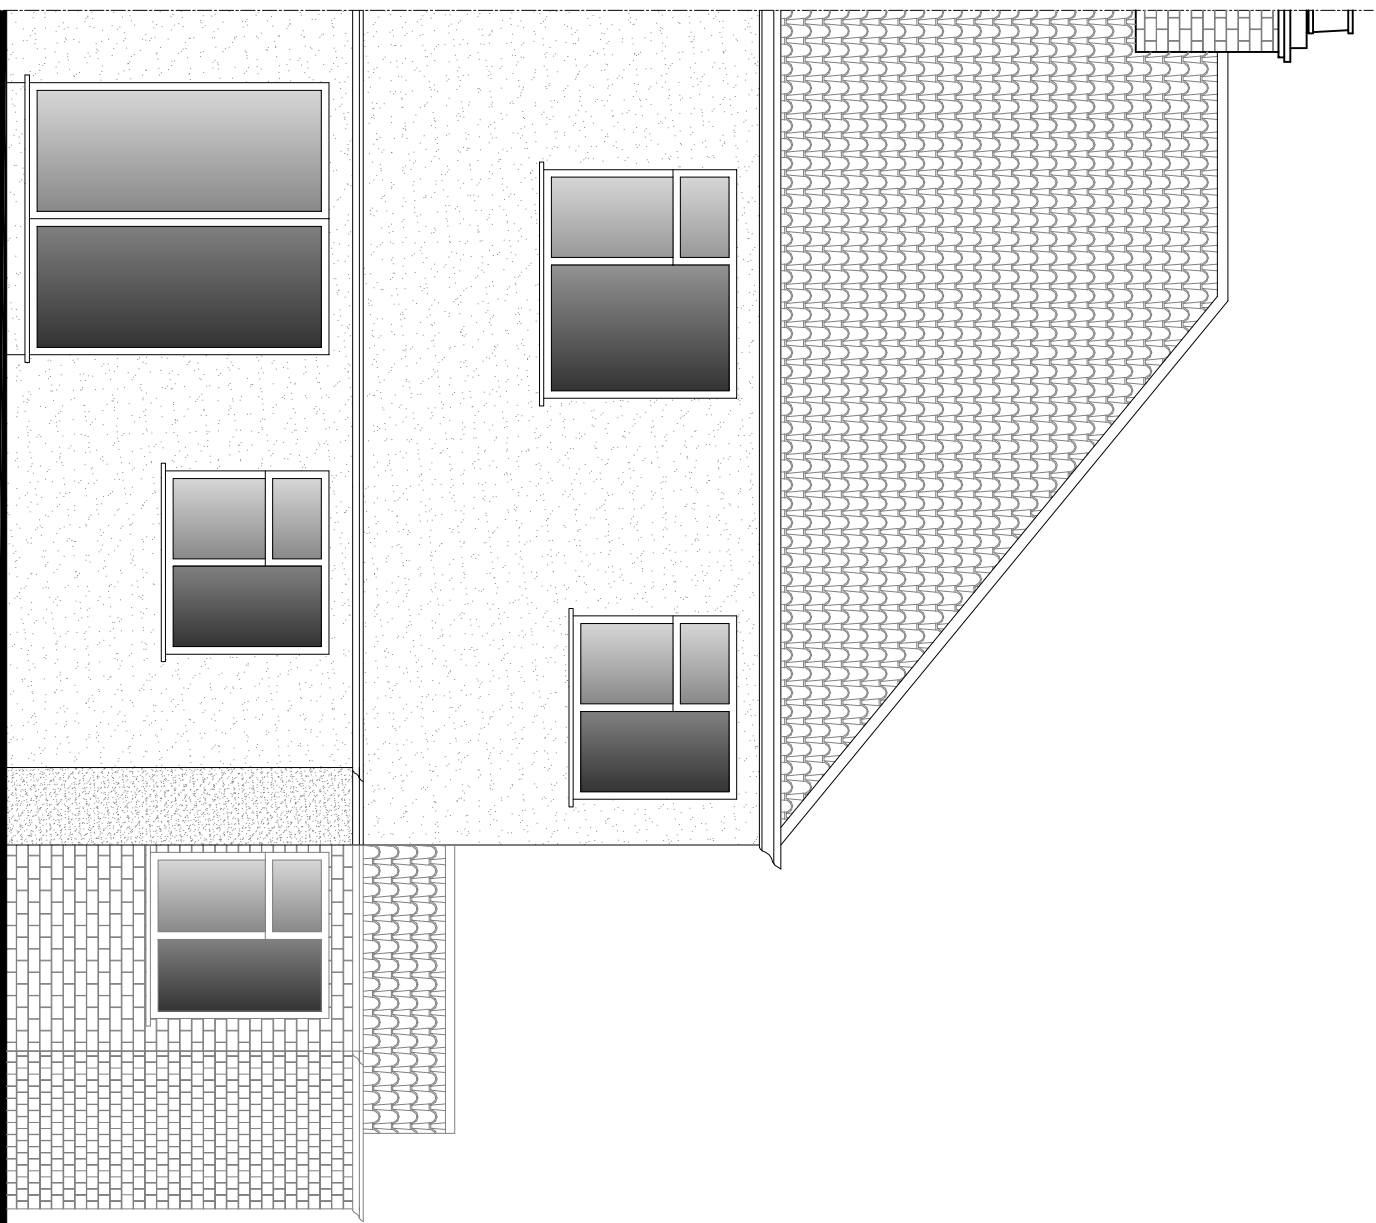


PROPOSED REAR ELEVATION
SCALE 1:50@A1

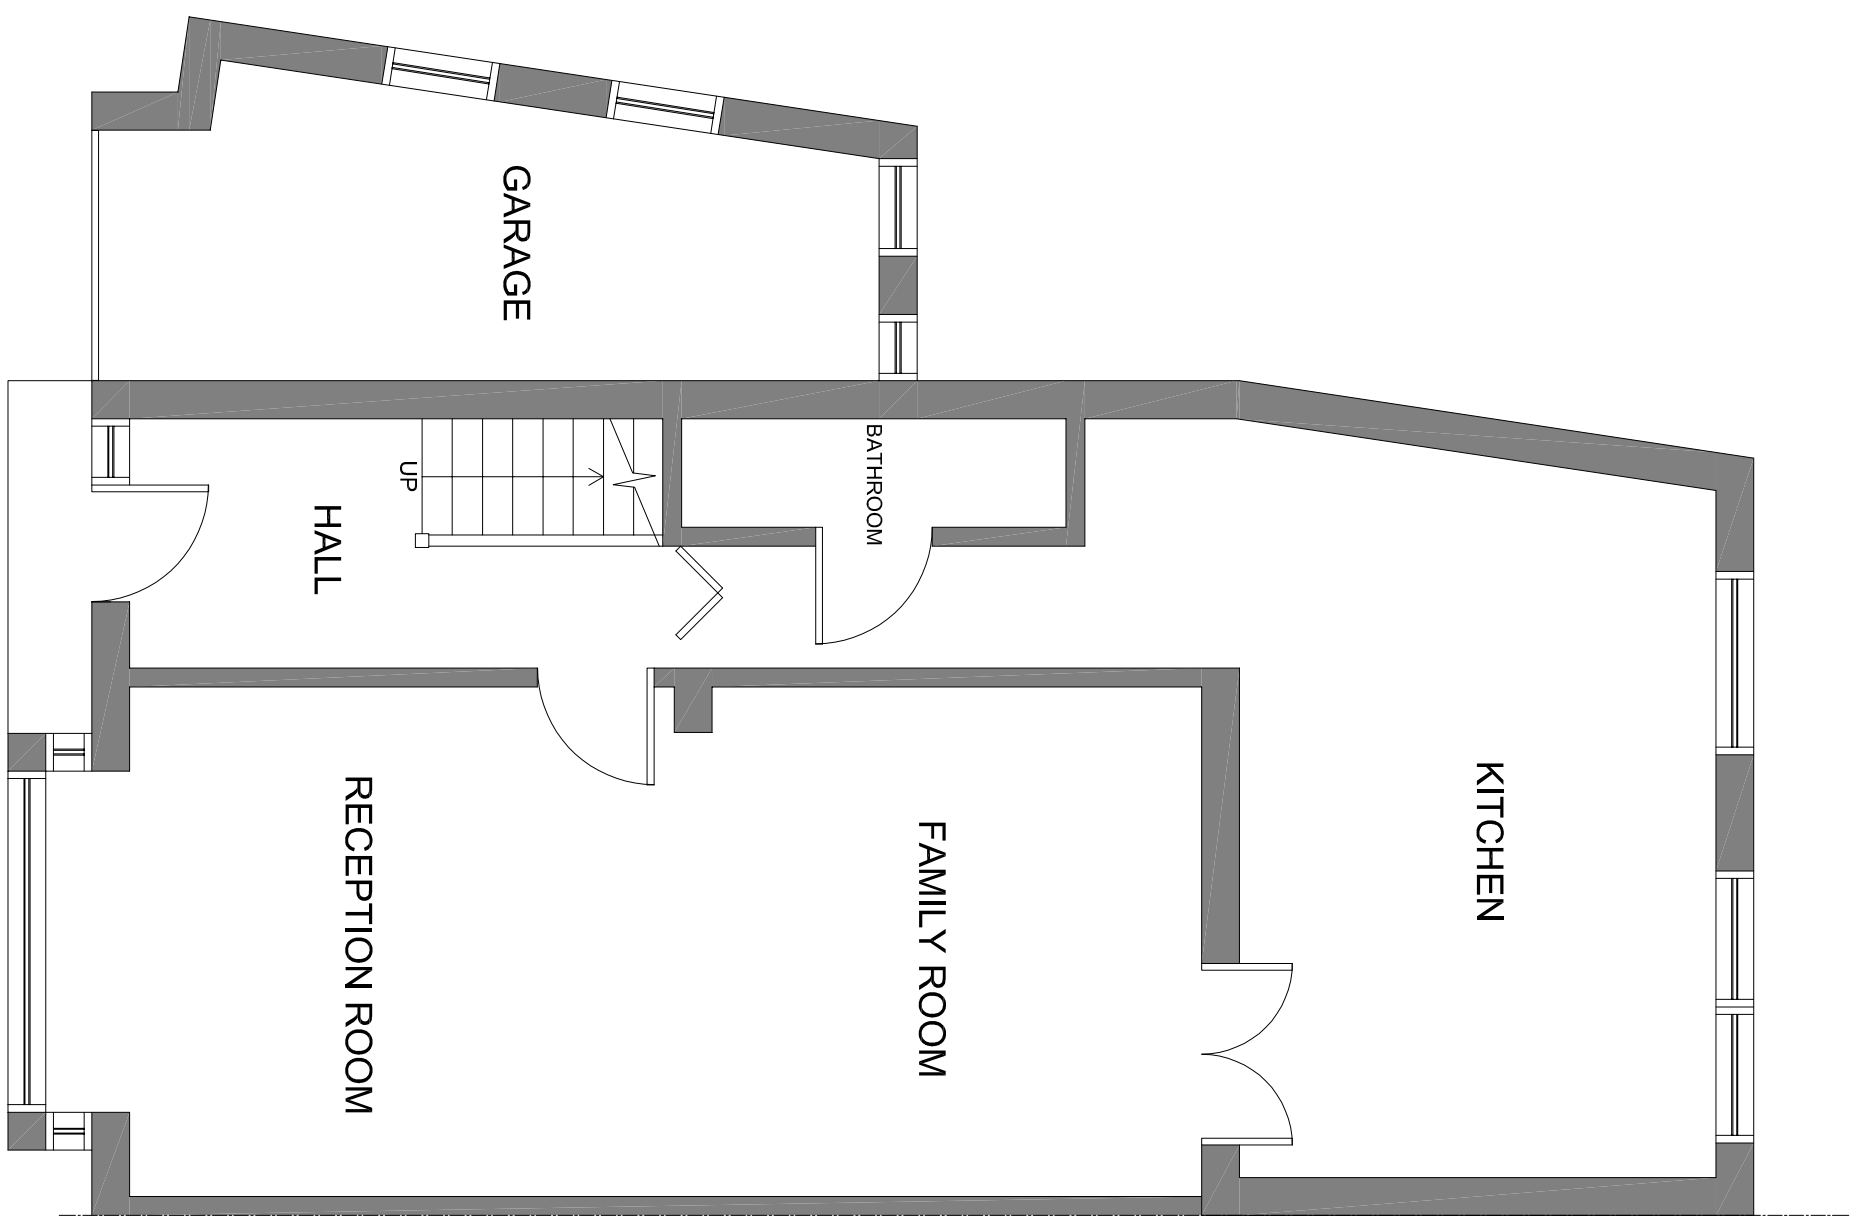


EXISTING GROUND FLOOR PLAN
SCALE 1:50@A1

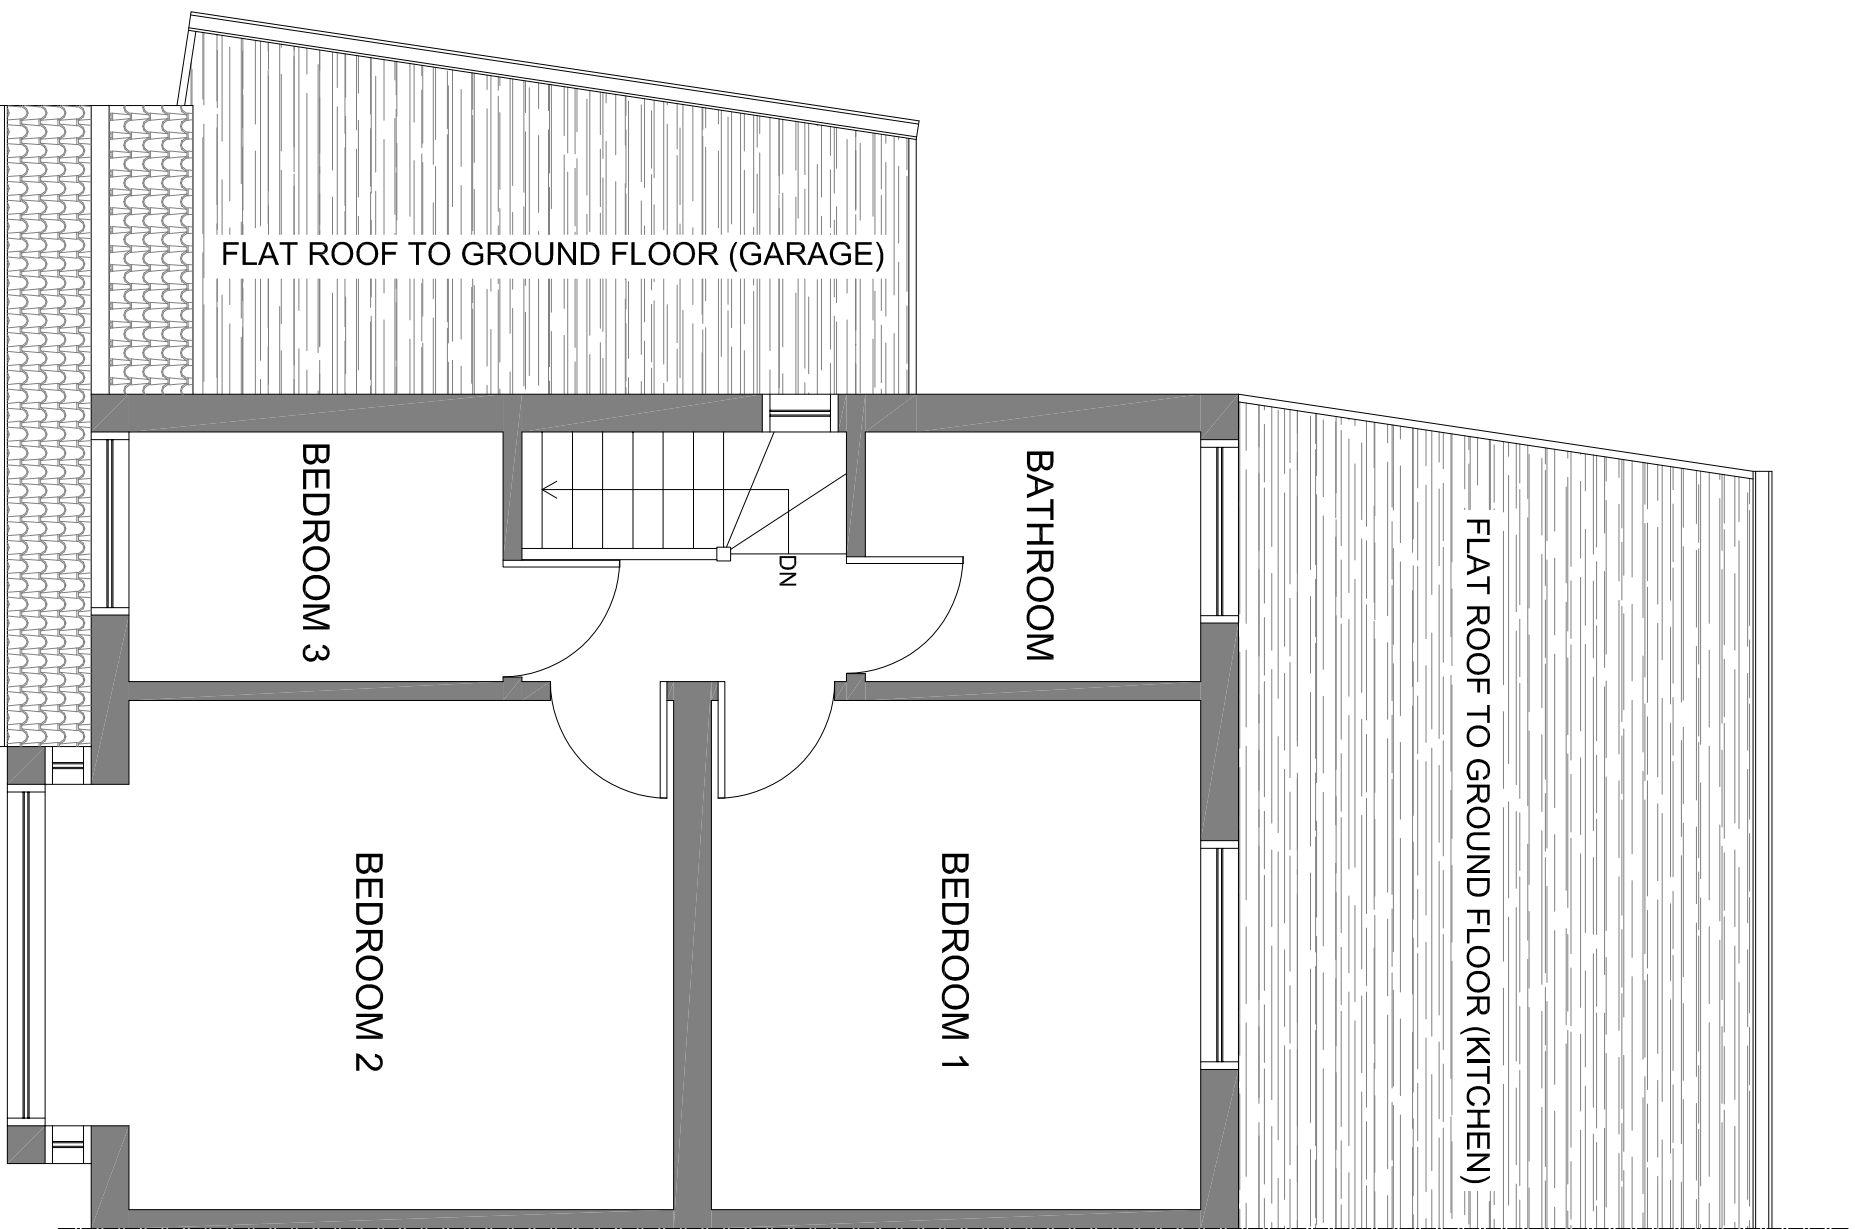

EXISTING FIRST FLOOR PLAN
SCALE 1:50@A1

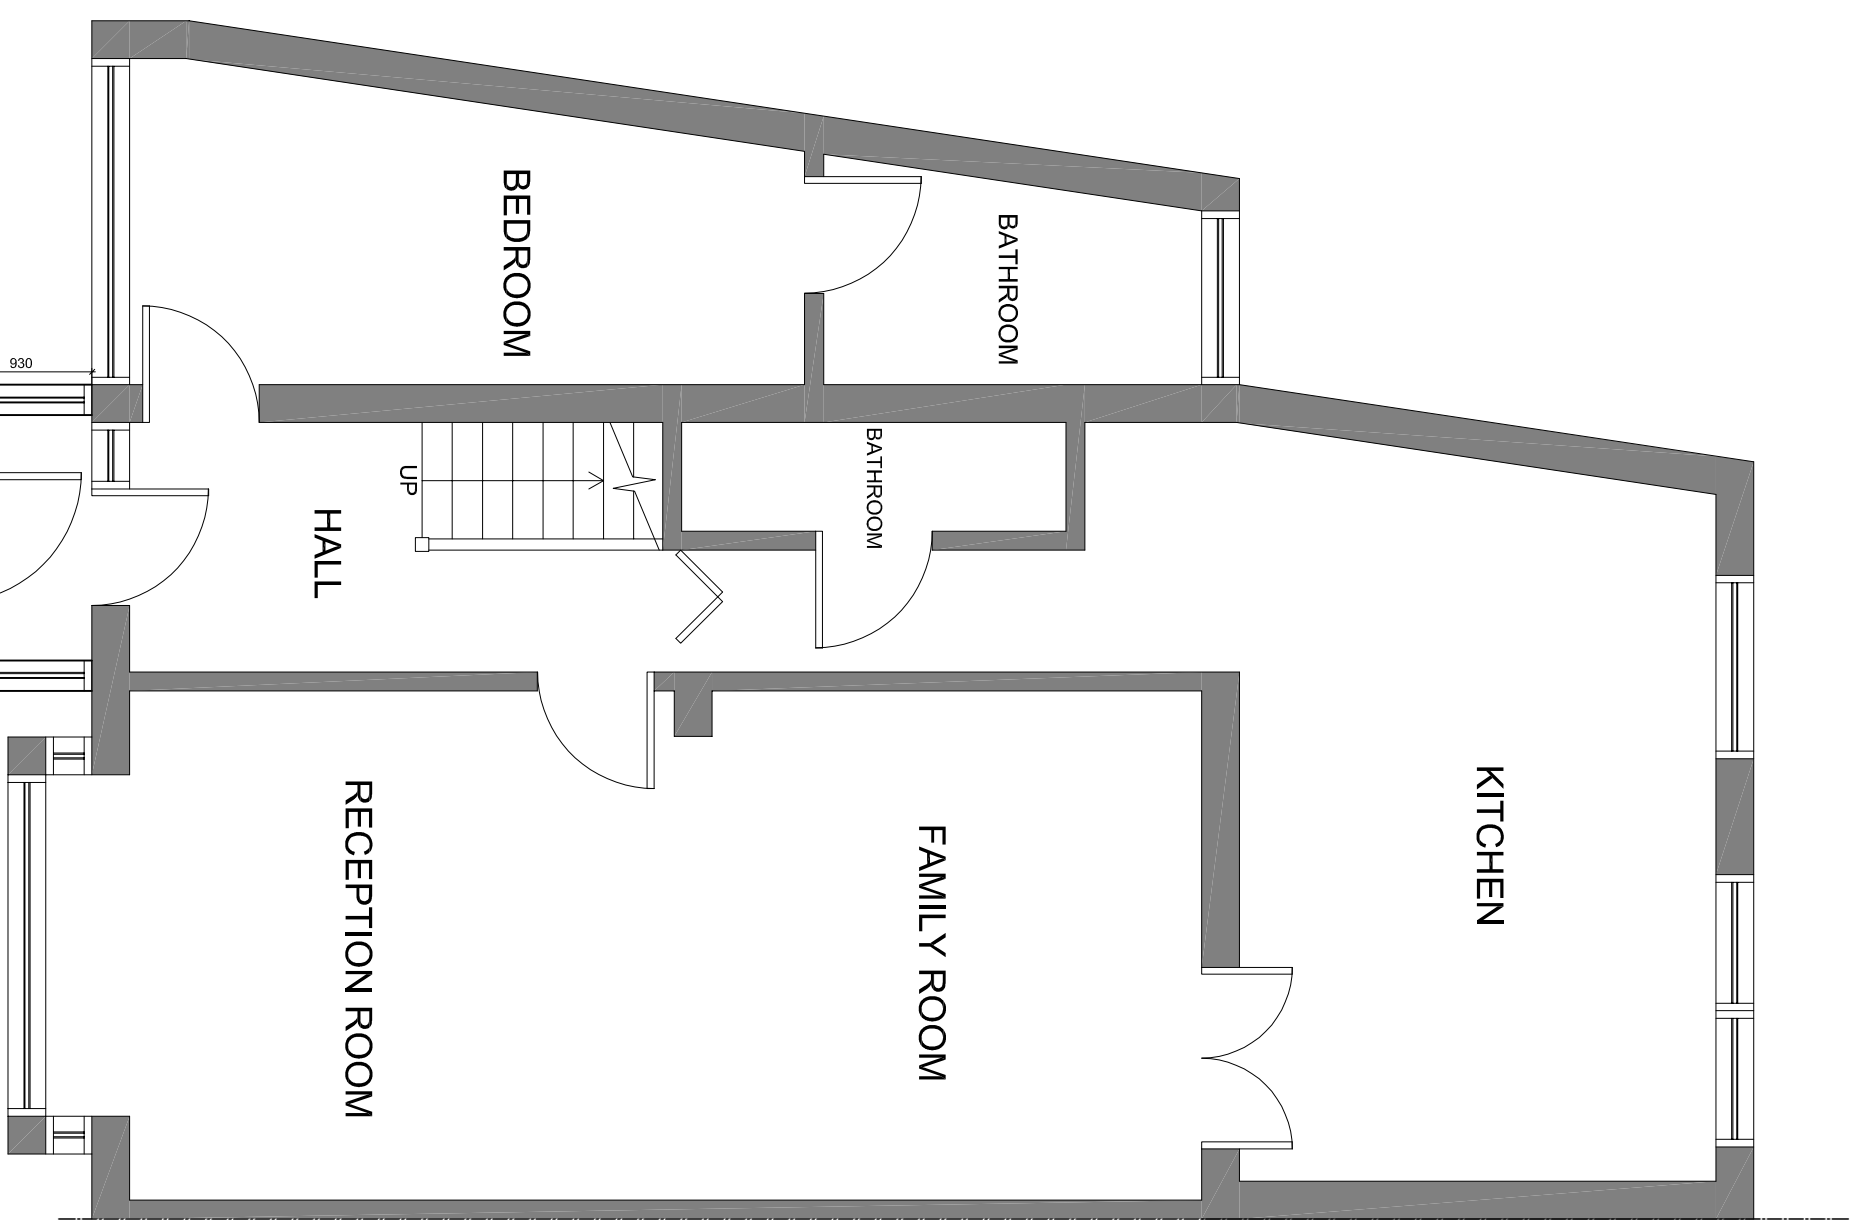

PROPOSED GROUND FLOOR PLAN
SCALE 1:50@A1

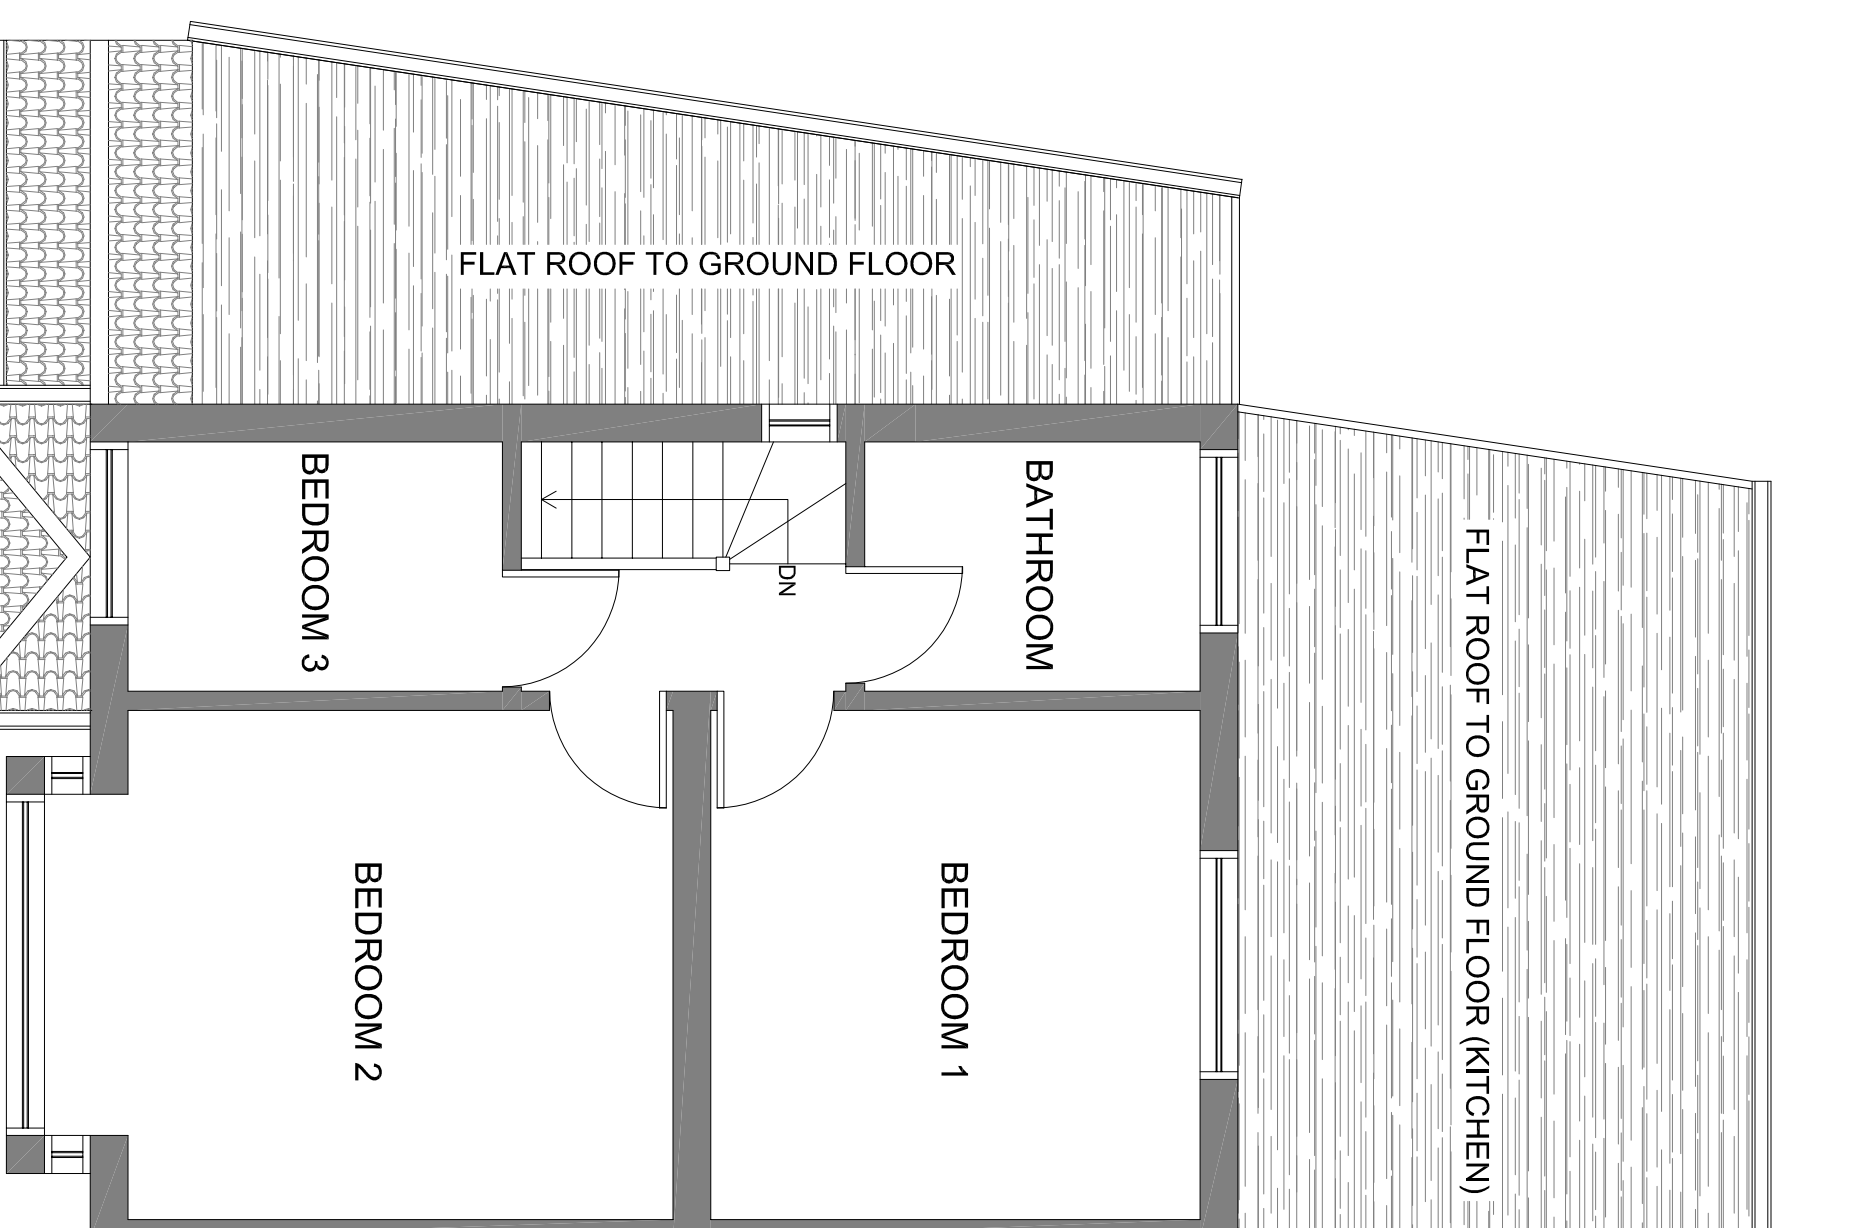

PROPOSED FIRST FLOOR PLAN
SCALE 1:50@A1