
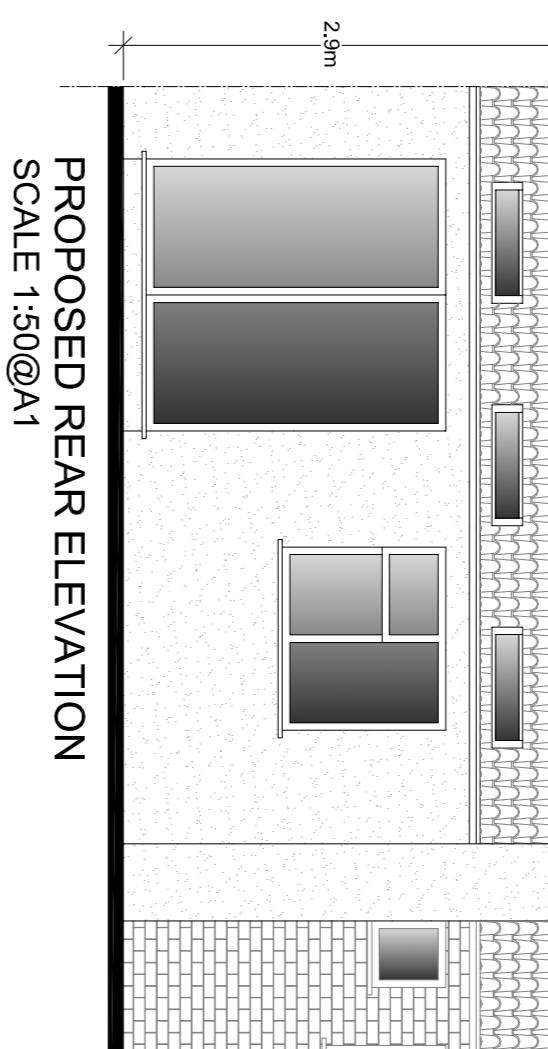
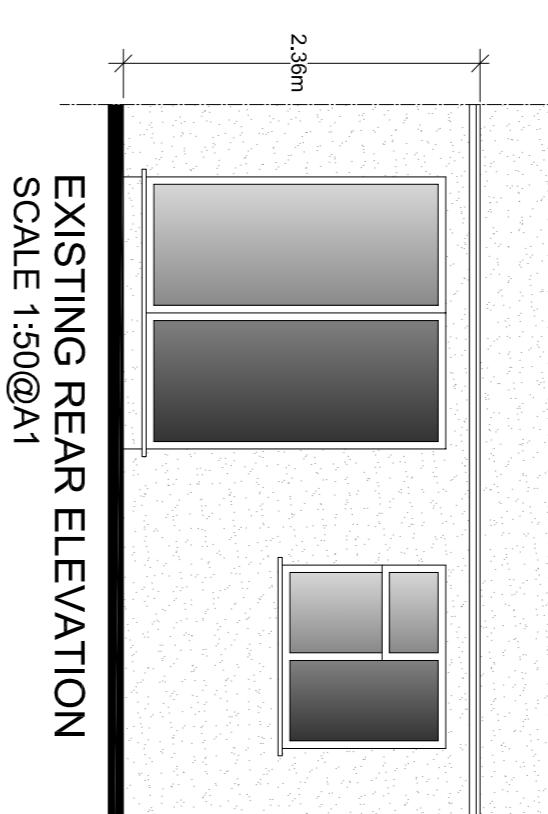


EXISTING GROUND FLOOR PLAN
SCALE 1:50@A1

EXISTING FIRST FLOOR PLAN
SCALE 1:50@A1

PROPOSED GROUND FLOOR PLAN
SCALE 1:50@A1

PROPOSED FIRST FLOOR PLAN
SCALE 1:50@A1

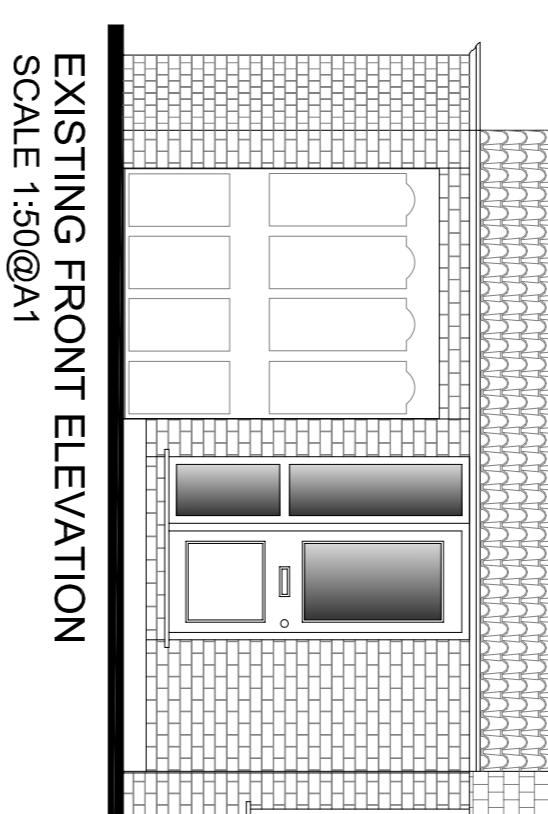

61 Hayes End Drive UB4 8HD

EXISTING & PROPOSED PLANS & ELEVATIONS

DATE: March 2023 DRAWN: SMTN
TIME: CHECKED

SCALE: 1:50 @ A1

STAGE: PLANNING

REVIEWER:

230/PP/001

NOTES:

230