



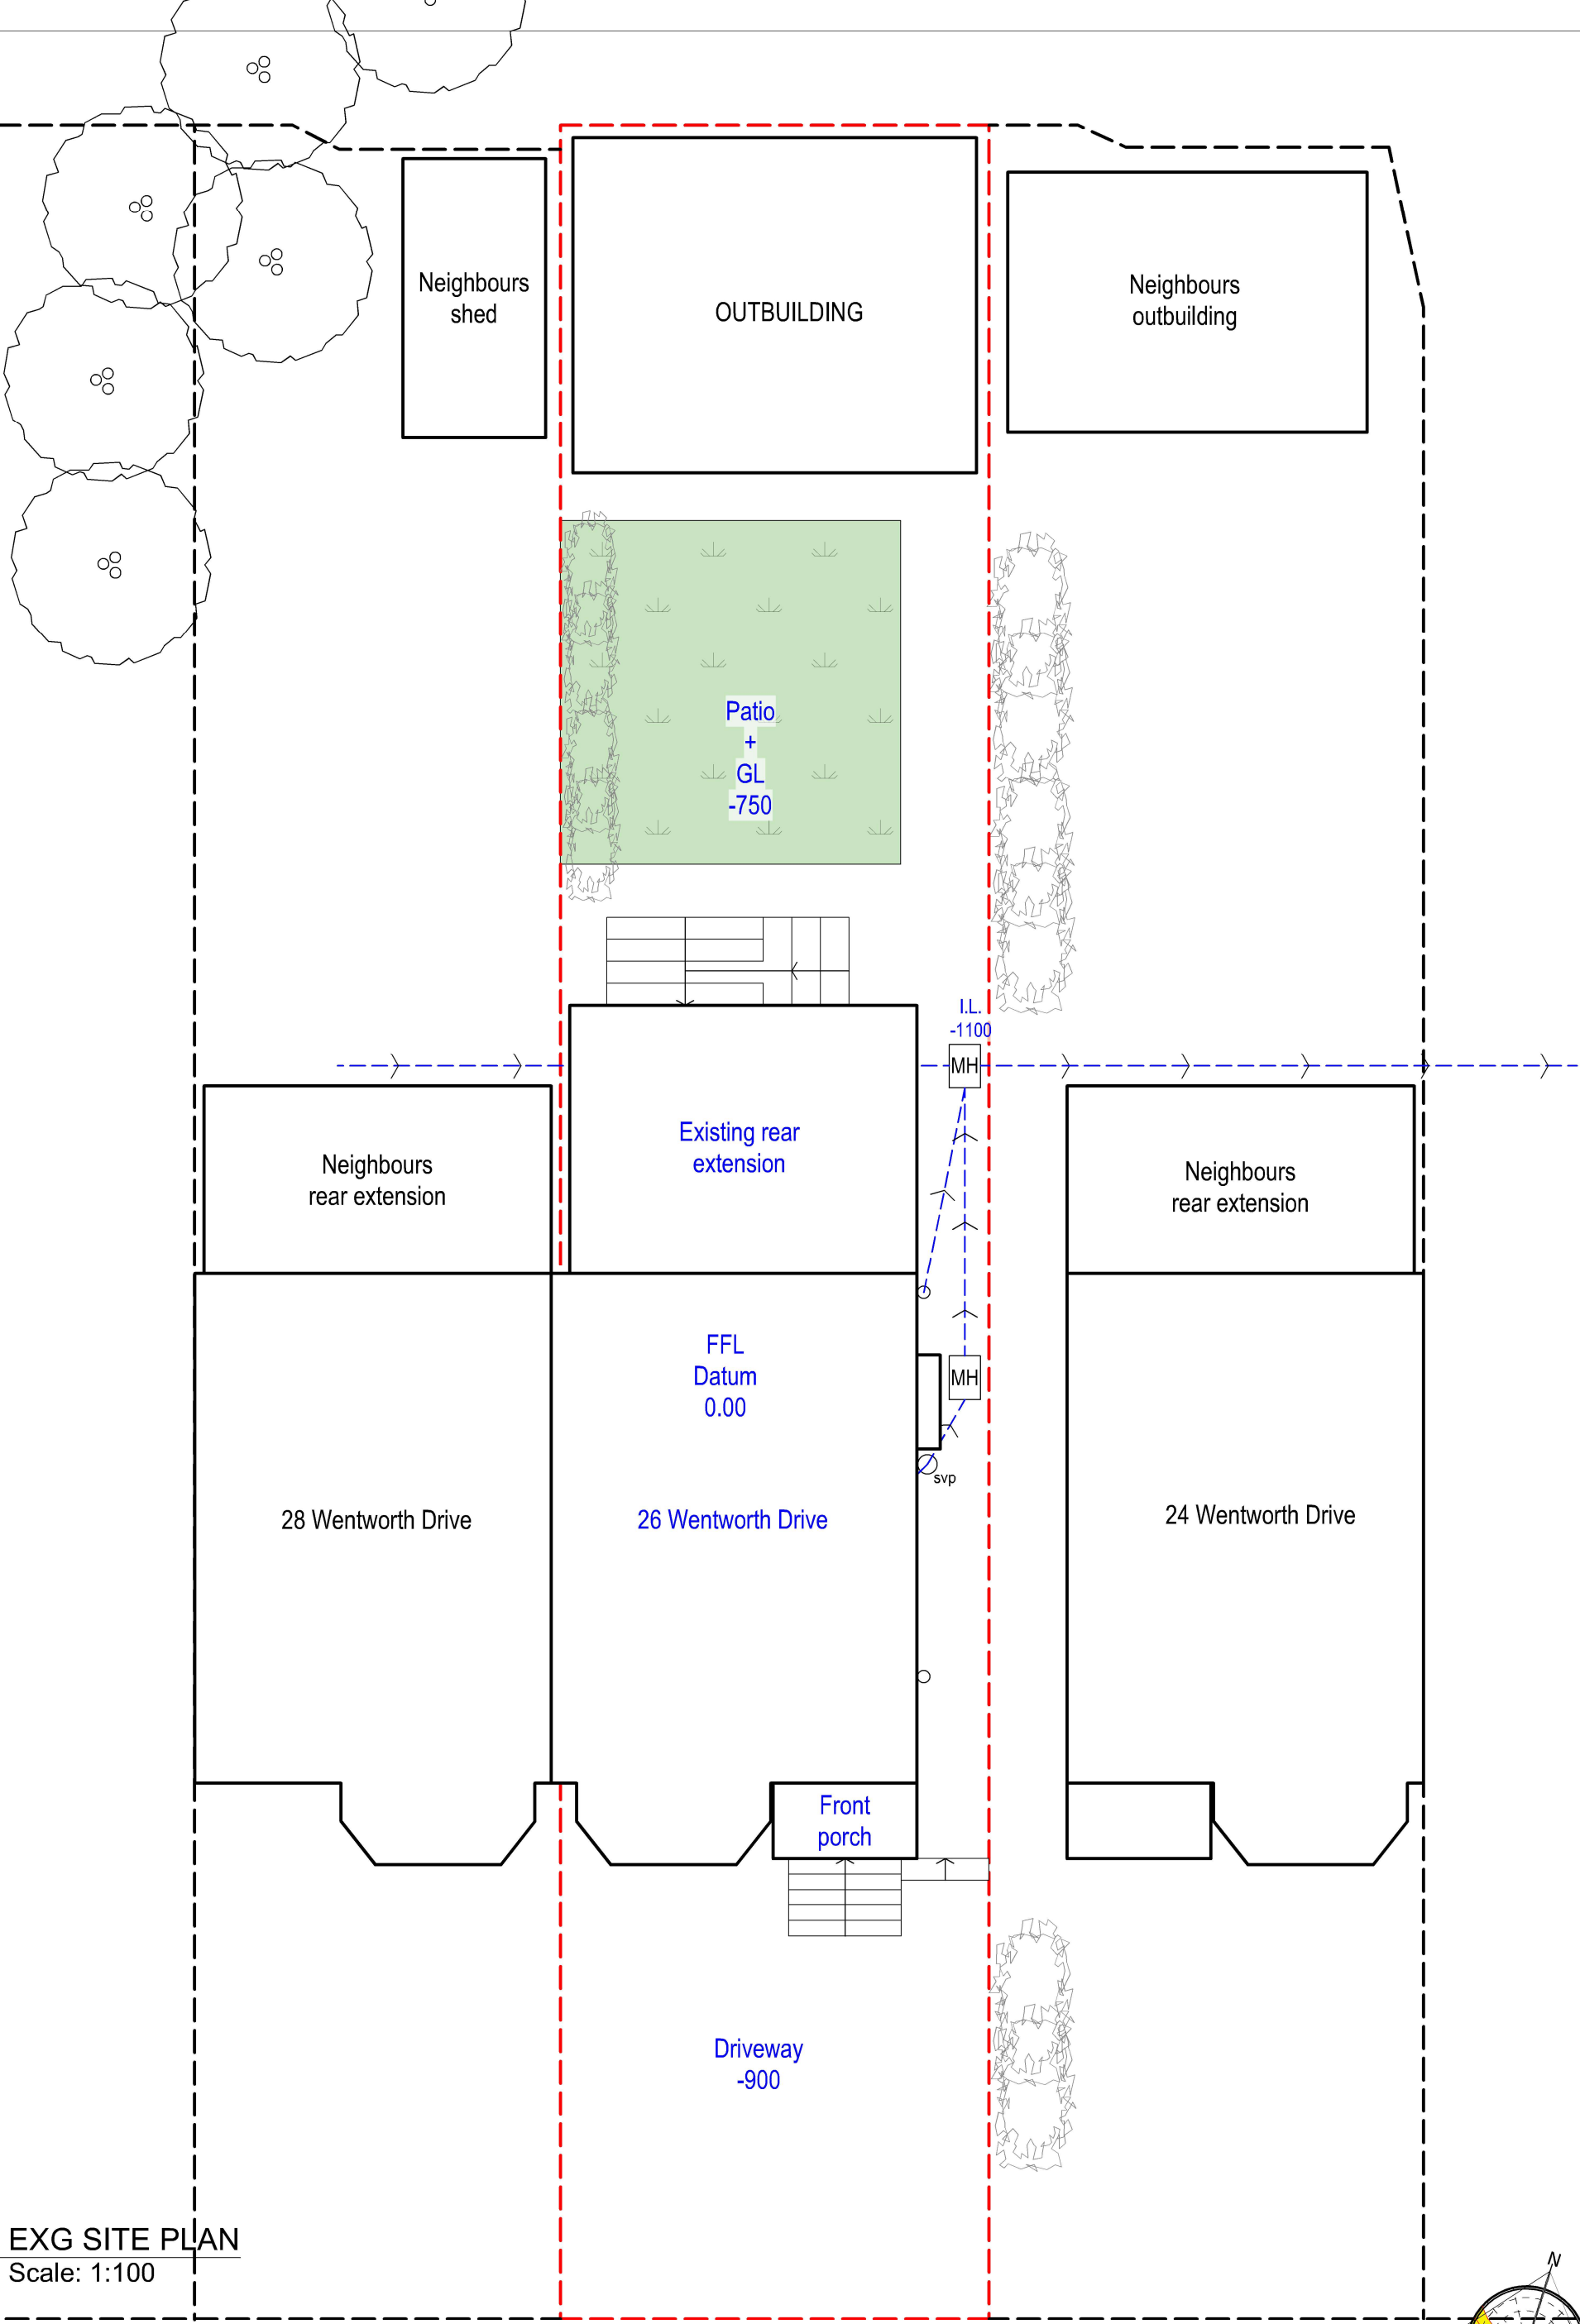


02 EXG SITE PLAN
Scale: 1:100

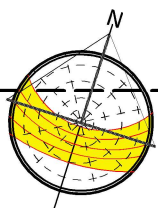

EXISTING



tel : 0796 222 3141
email : sandeep@sskarchitects.co.uk

 

scale - 1 : 100 @ A3

Purpose - Householder planning application

All dimensions to be checked on site. All omissions & discrepancies to be reported to the designer. © SSK architects owns the copyright of this drawing which must not be reproduced in whole or part without the written permission.	PROJECT: 26 Wentworth Dr, Pinner, HA5 2PU	DATE: 30/07/2024
	DWG NO: EXG SITE	REVISION: 02