


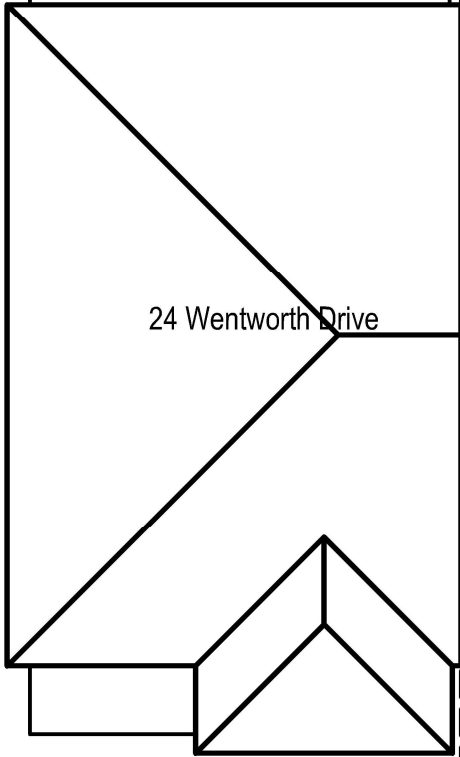
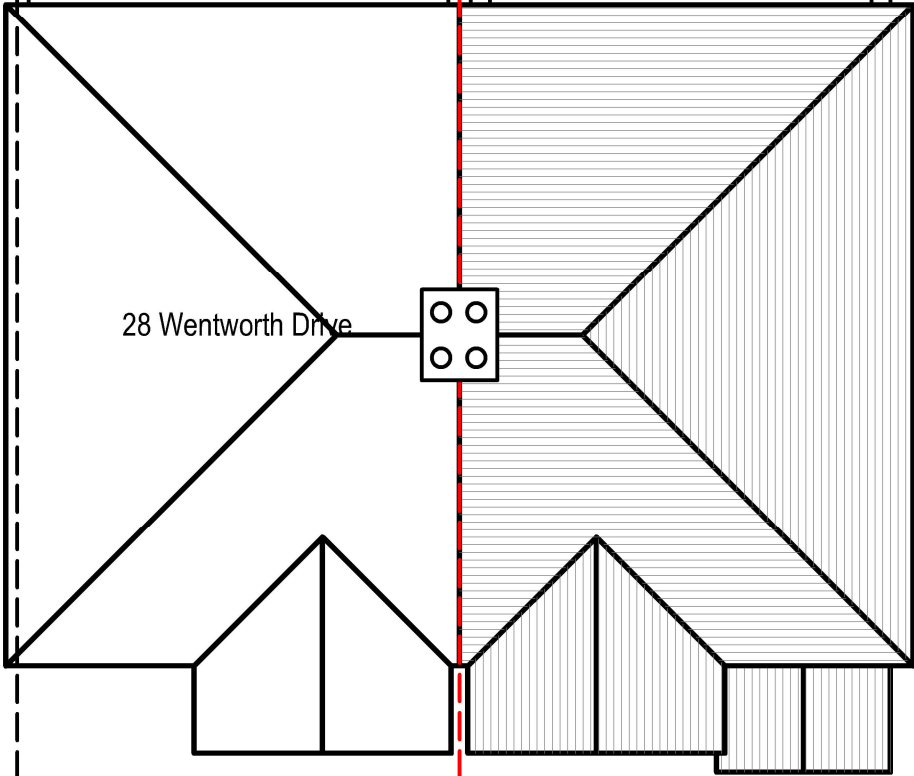


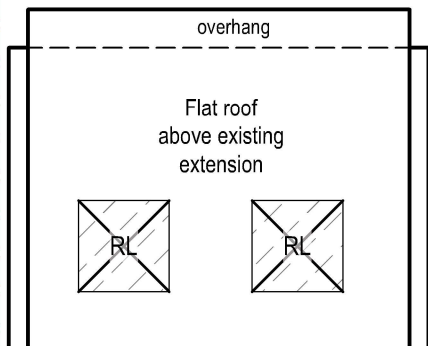


05 EXG ROOF PLAN  
Scale: 1:100

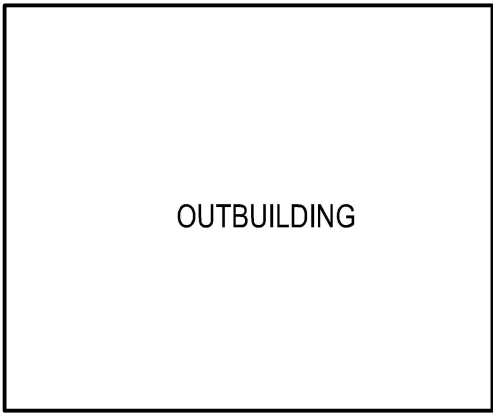

EXISTING

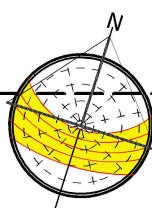

tel : 0796 222 3141  
email : sandeep@sskarchitects.co.uk

 

scale - 1 : 100 @ A3

Purpose - Householder planning application

|   |                                              |                  |
|---|----------------------------------------------|------------------|
| All dimensions to be checked on site.<br>All omissions & discrepancies to be reported to the designer.                            | PROJECT: 26 Wentworth Dr,<br>Pinner, HA5 2PU | DATE: 30/07/2024 |
| © SSK architects owns the copyright of this drawing which must not be reproduced in whole or part without the written permission. | DWG NO: EXG ROOF                             | REVISION: 05     |