



ROOF LANTERN
over flat roof
KORNICHE or similar
slim line aluminium
roof lantern

To be double glazed + to meet 'U' value of
min. 2.0 W/m sq.K.
All roof lights to be A-A fire rated.
Fully thermally broken construction.
Double up rafters on the side of opening, supporting double
trimmers above & below opening. Bolt together with M12
bolts at 450 c/s.
Must be 450mm minimum clear opening with
non opening fasteners.
Fixed in accordance with the manufacturers instructions.



PV Panels




Pitch roof solar panels to be installed by a
specialist 'Spirit Energy' or similar approved manufacturer
& installers.
Specialist to also apply for permitted development
planning permission as necessary.

11

PROP ROOF PLAN
Scale: 1:100




tel : 0796 222 3141
email : sandeep@sskarchitects.co.uk

 

scale - 1 : 100 @ A3

Purpose - Householder planning application

© SSK architects owns the copyright of this drawing which must not be reproduced in whole or part without the written permission.	PROJECT: 26 Wentworth Dr, Pinner, HA5 2PU	DATE: 19/08/2024
	DWG NO: PROP ROOF	REVISION: 11

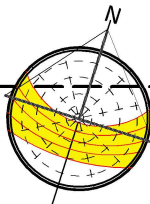

PROPOSED