




Ground Floor Plan

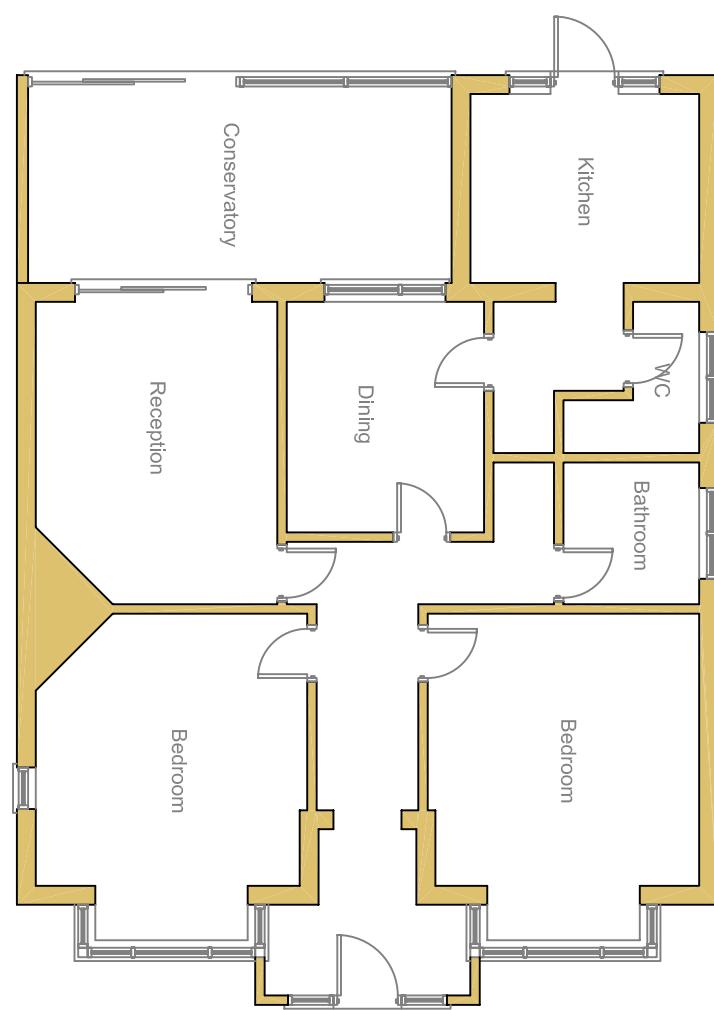



Front Elevation

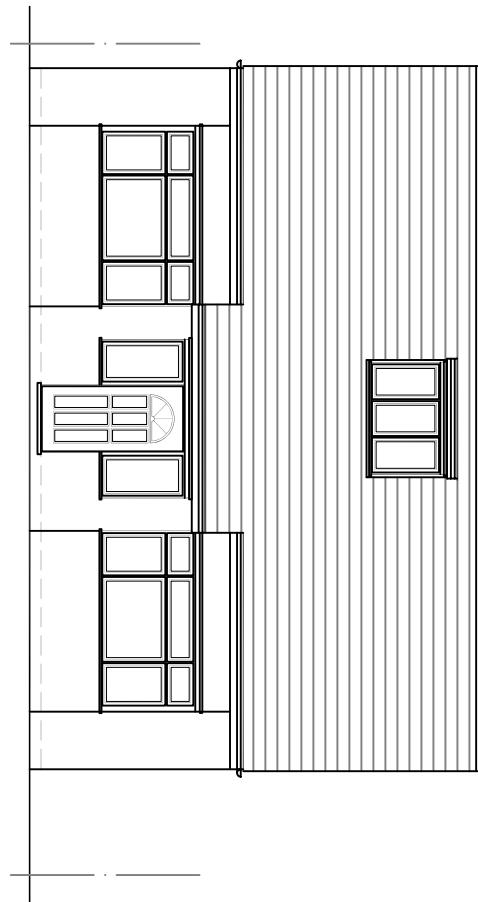


Rear Elevation

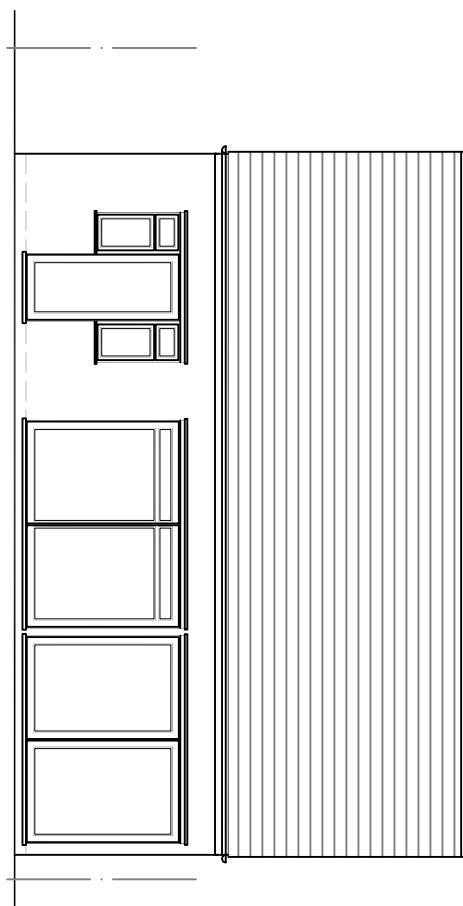

Side Elevation (LHS)  
Scale 1:200

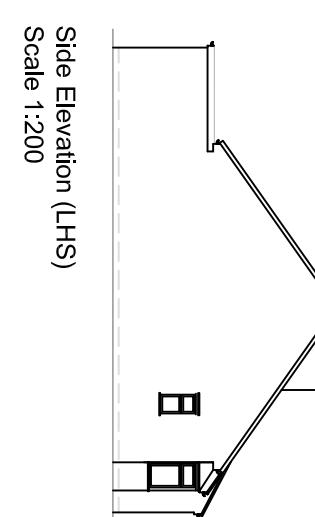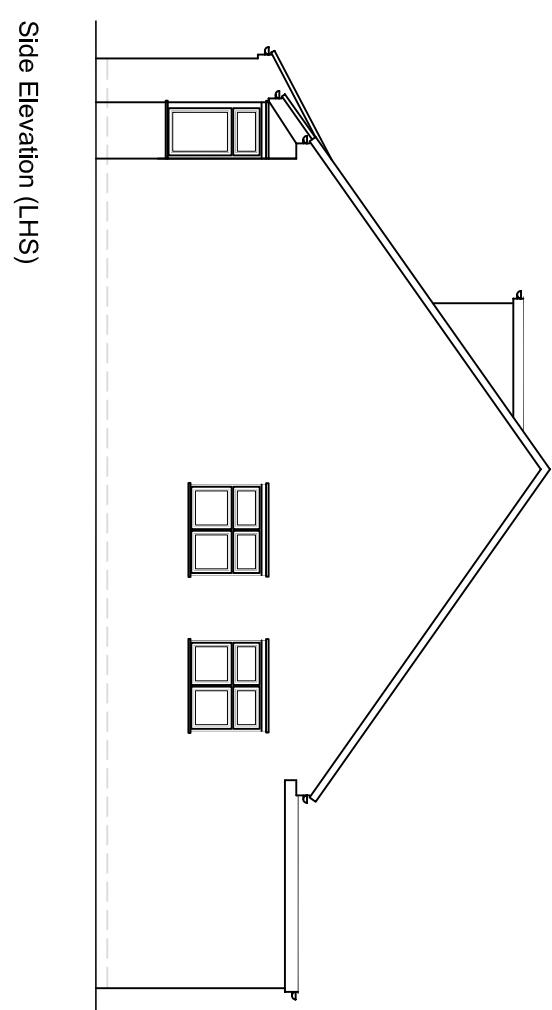

Roof Plan  
Scale 1:200

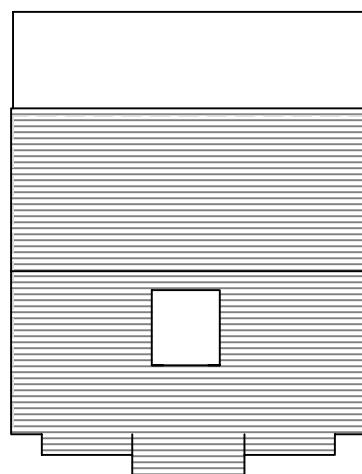

These drawings should be approved by local Authority  
No dimensions to be scaled from this drawing. All dimensions  
to be checked on site. This drawing is copyright and should  
not be reproduced without permission of the Architects.  
client:  
**Miss Nirmi P. Patel**

project:  
**229 Park Road**  
**Uxbridge**  
**UB8 1NS**

drawing:

**Existing Elevations  
Floor & Roof Plans**

scale: 1:100 date: Apr 2023 drawn:  
rev: