




Front Elevation

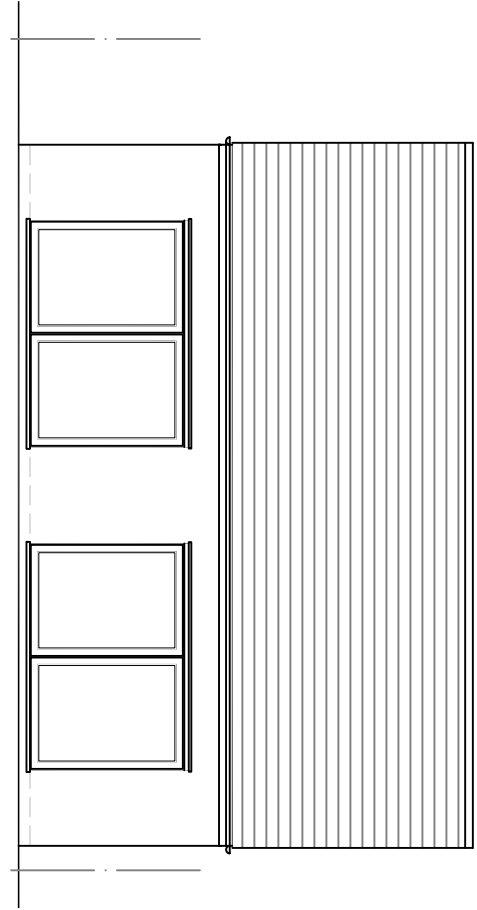




Rear Elevation

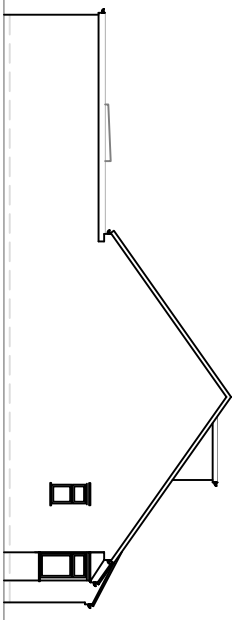

Side Elevation (LHS)  
Scale 1:200

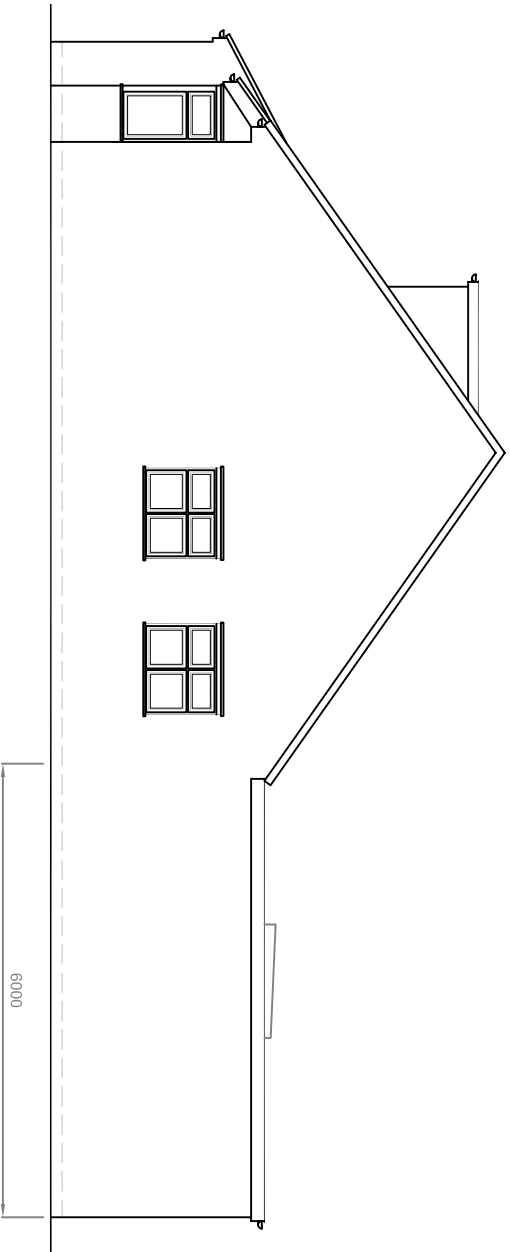

Side Elevation (RHS)

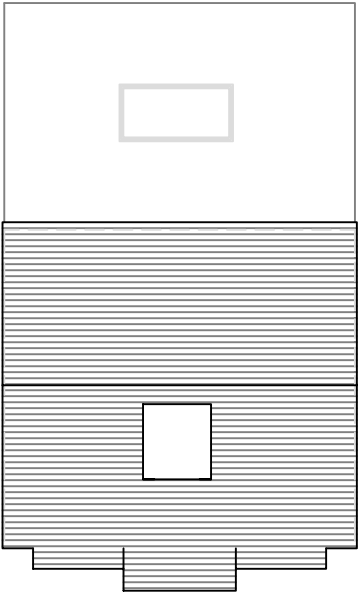 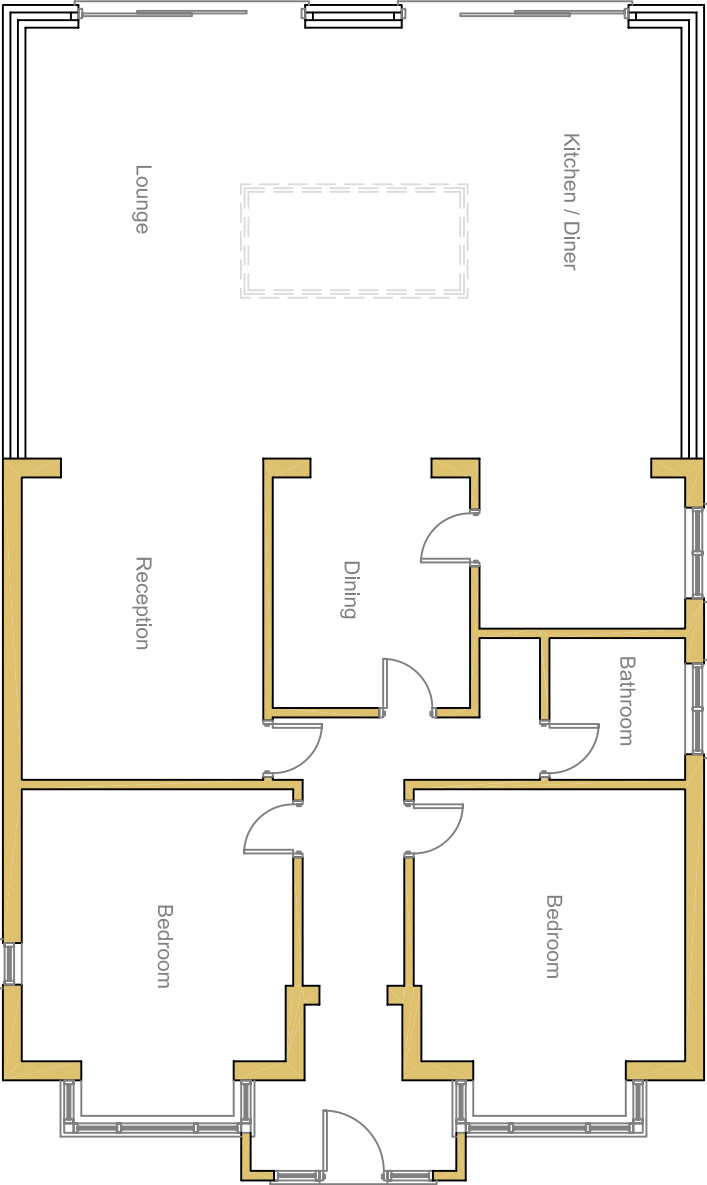

Roof Plan  
Scale 1:200

rev	
These drawings should be approved by local Authority	
No dimensions to be scaled from this drawing. All dimensions to be checked on site. This drawing is copyright and should not be reproduced without permission of the Architects.	
client: Miss Nimmi P. Patel	
project: 229 Park Road Uxbridge UB8 1NS	
drawing:	

Proposed Elevations  
& Floor Plan

scale: 1:100	date: Apr 2023	drawn:	rev:
07 / 15			