




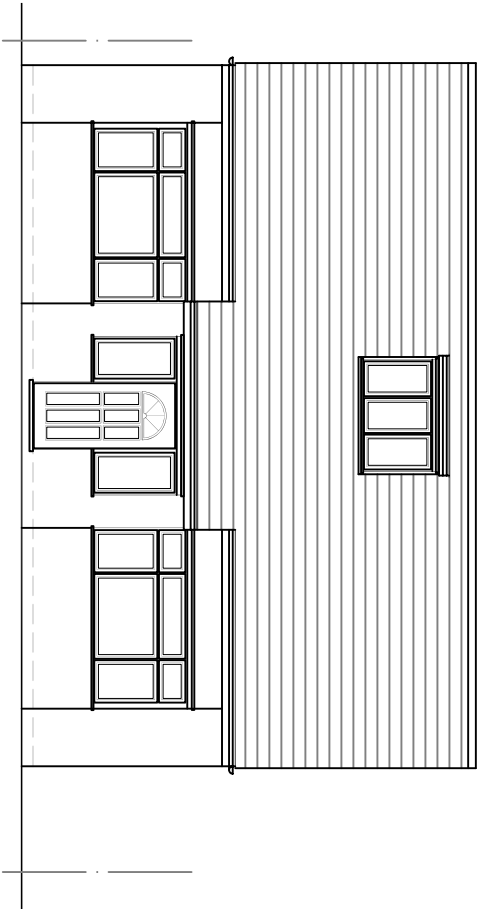


Front Elevation

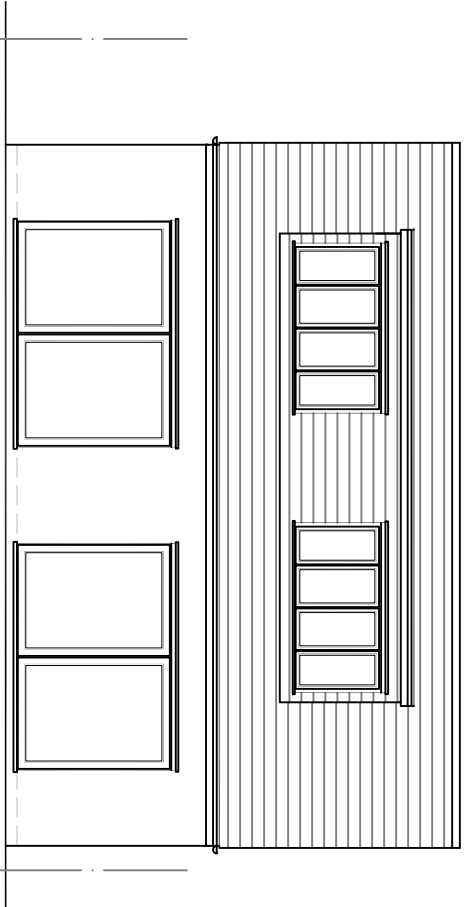


Rear Elevation

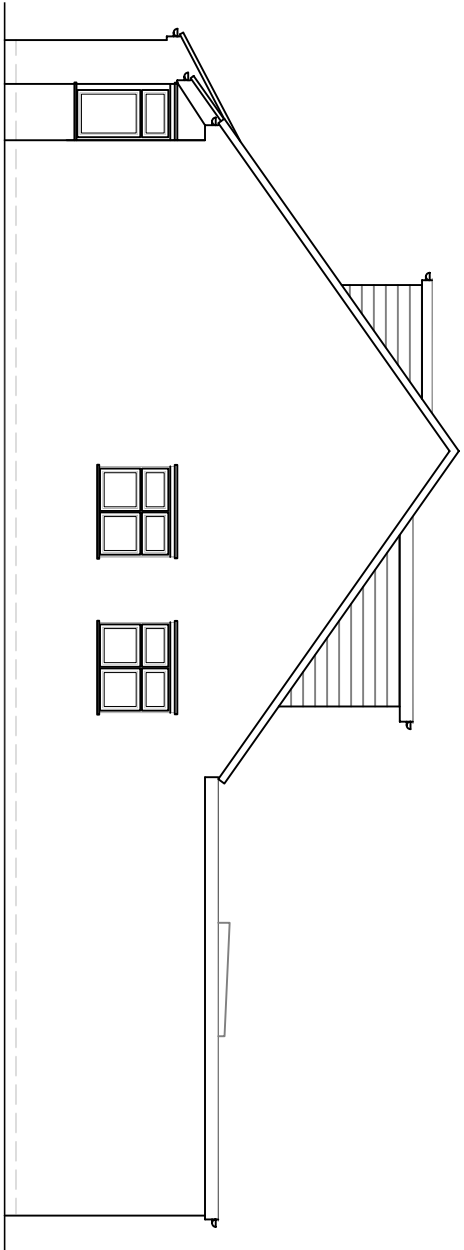

Side Elevation (RHS)

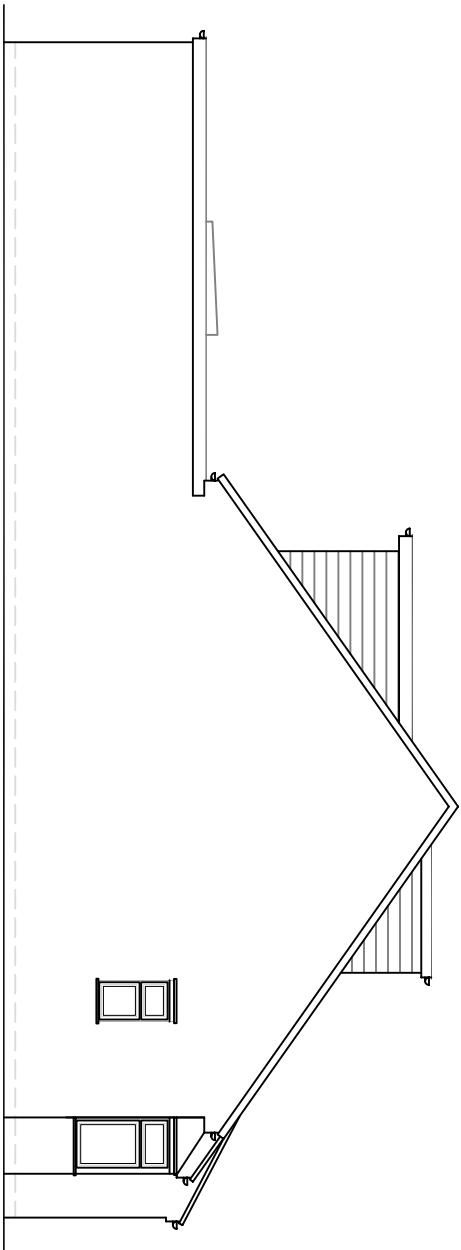

Side Elevation (LHS)

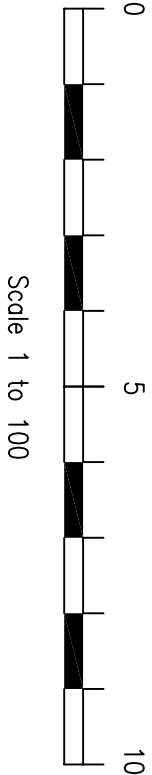

rev		

These drawings should be approved by local Authority

No dimensions to be scaled from this drawing. All dimensions to be checked on site. This drawing is copyright and should not be reproduced without permission of the Architects.

client: **Miss Nimmi P. Patel**

project: **229 Park Road
Uxbridge
UB8 1NS**

drawing:

Existing Elevations

scale: 1:100 date: Nov 2023 drawn:

09 / 15 rev: