





Front Elevation



Rear Elevation

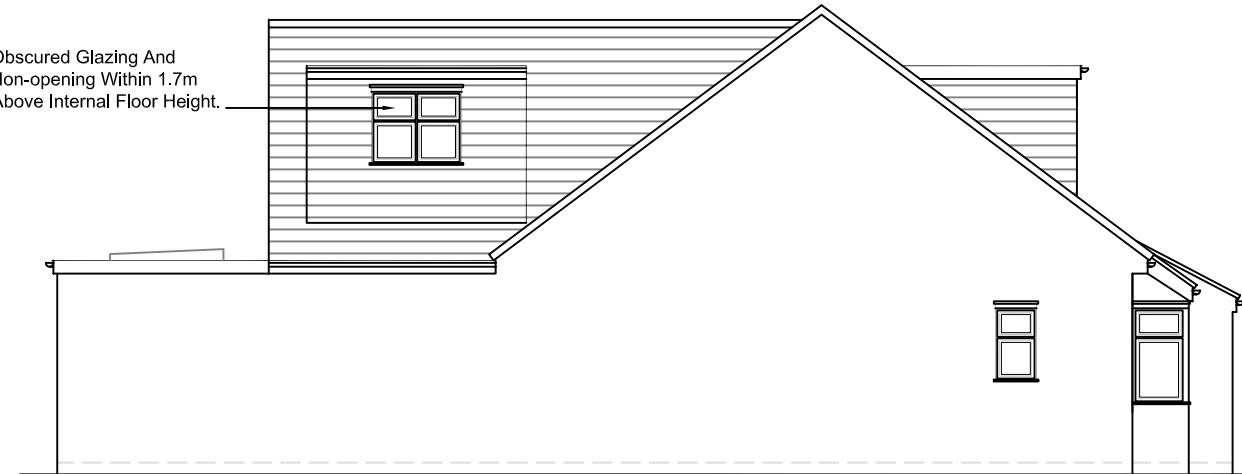

Side Elevation (LHS)

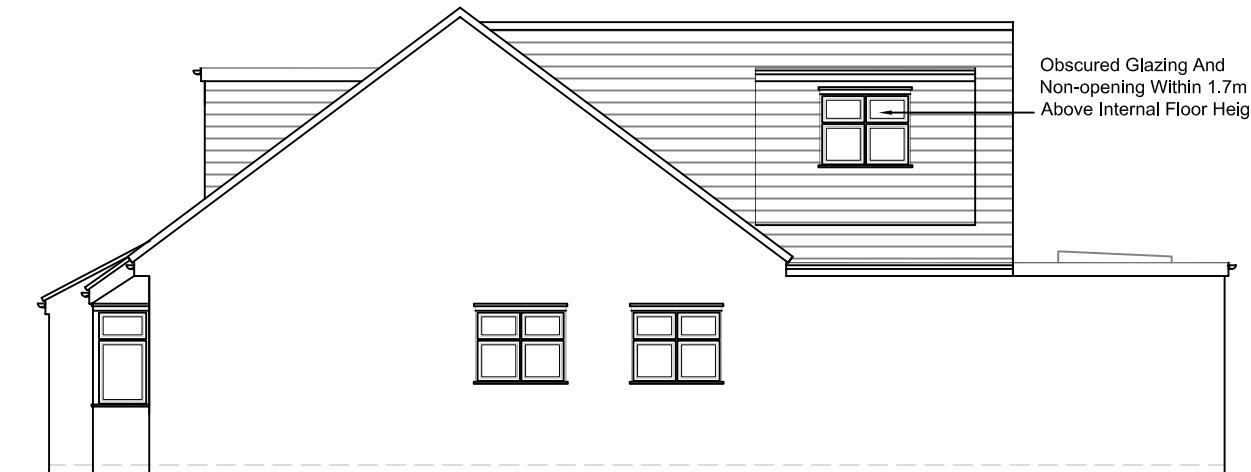

Side Elevation (RHS)

rev:
These drawings should be approved by local Authority


No dimensions to be scaled from this drawing. All dimensions to be checked on site. This drawing is copyright and should not be reproduced without permission of the Architects.

client: **Miss Nimmi P. Patel**

project: **229 Park Road
Uxbridge
UB8 1NS**

drawing:

Proposed Elevations

 

Scale 1 to 100

scale: 1:100 date: Jan 2024 drawn:

11 / 15

rev: **B**