




Ground Floor Plan

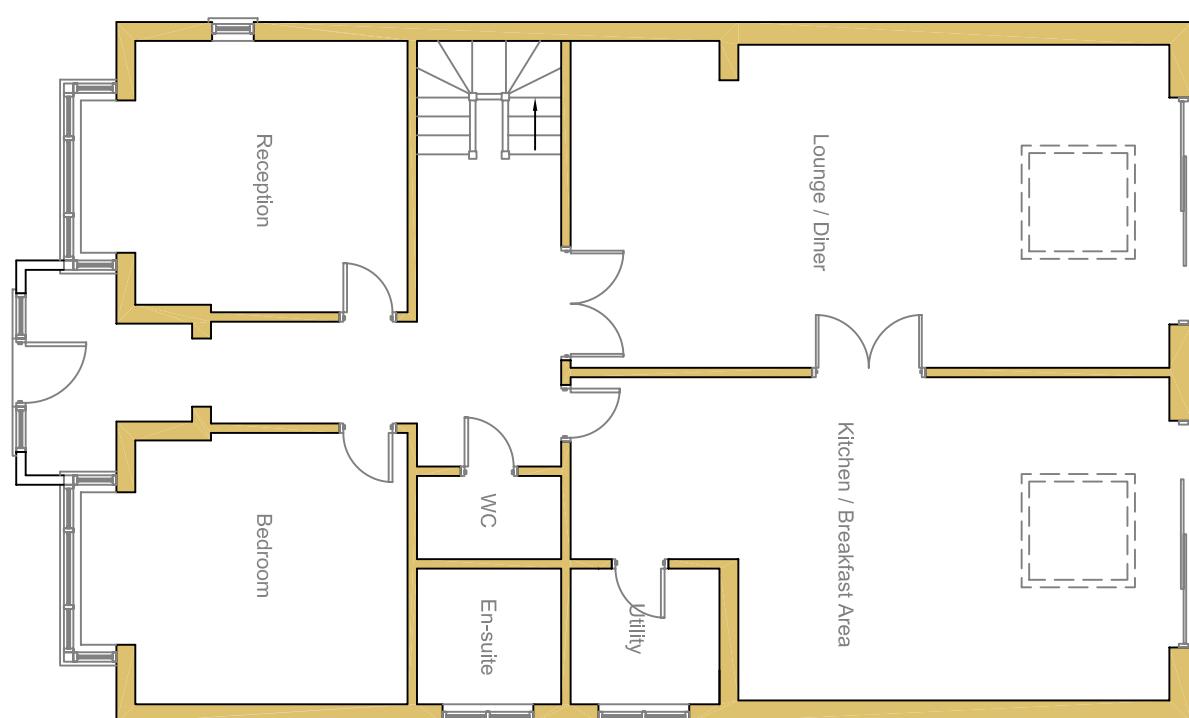

Loft Floor Plan

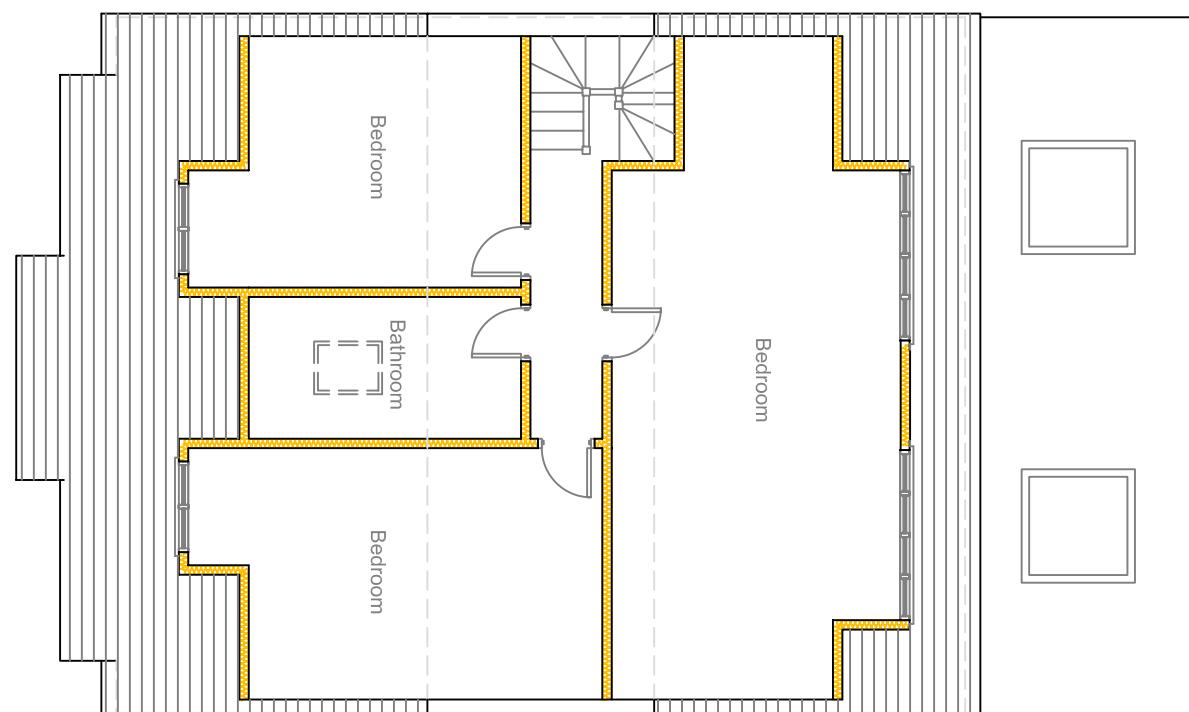

Roof Plan

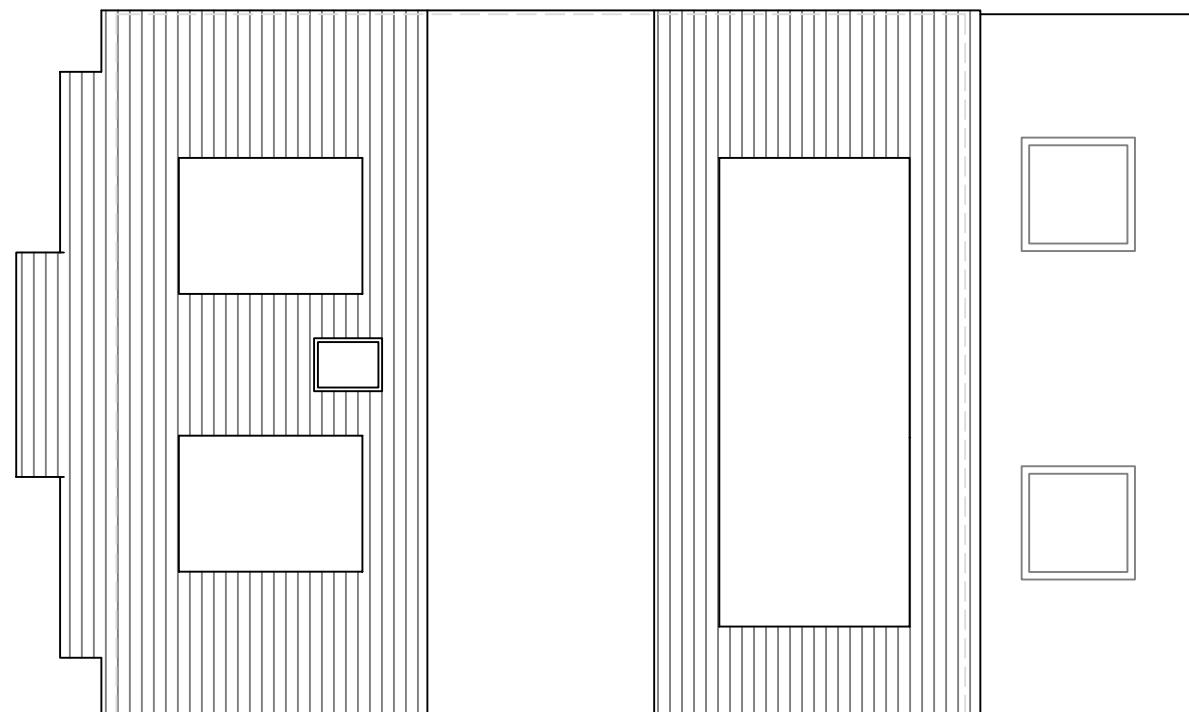

These drawings should be approved by local Authority
No dimensions to be scaled from this drawing. All dimensions
to be checked on site. This drawing is copyright and should
not be reproduced without permission of the Architects.

client:

Miss Nirmi P. Patel

project:

**229 Park Road
Uxbridge
UB8 1NS**

drawing:

Proposed Floor & Roof Plans

scale: 1:100 date: Nov 2023 drawn: