

AERIAL VIEW

Site shown
in red



Description of proposed works

Ground floor - Internal alterations
- Loft staircase

Loft floor - Make habitable
- Dormer window
- Rooflights


Drawing nos.	scale	Description
01	1:1250	Title sheet & Location Plan

Existing

- 02 Aerial Photos
- 03 1:150 Site plan
- 04 1:100 Ground floor plan
- 05 1:100 Loft floor plan
- 06 1:100 Roof plan
- 07 1:100 Elevations Front and rear
- 08 1:100 Elevations Side
- 09 Photos - front, rear & garden views
- 10 Site photos

Proposed

- 11 1:150 Site plan
- 12 1:100 Ground floor plan
- 13 1:100 Loft floor plan
- 14 1:100 Roof plan
- 15 1:100 Elevations - front and rear
- 16 1:100 Elevations - sides
- 17 Design + Access

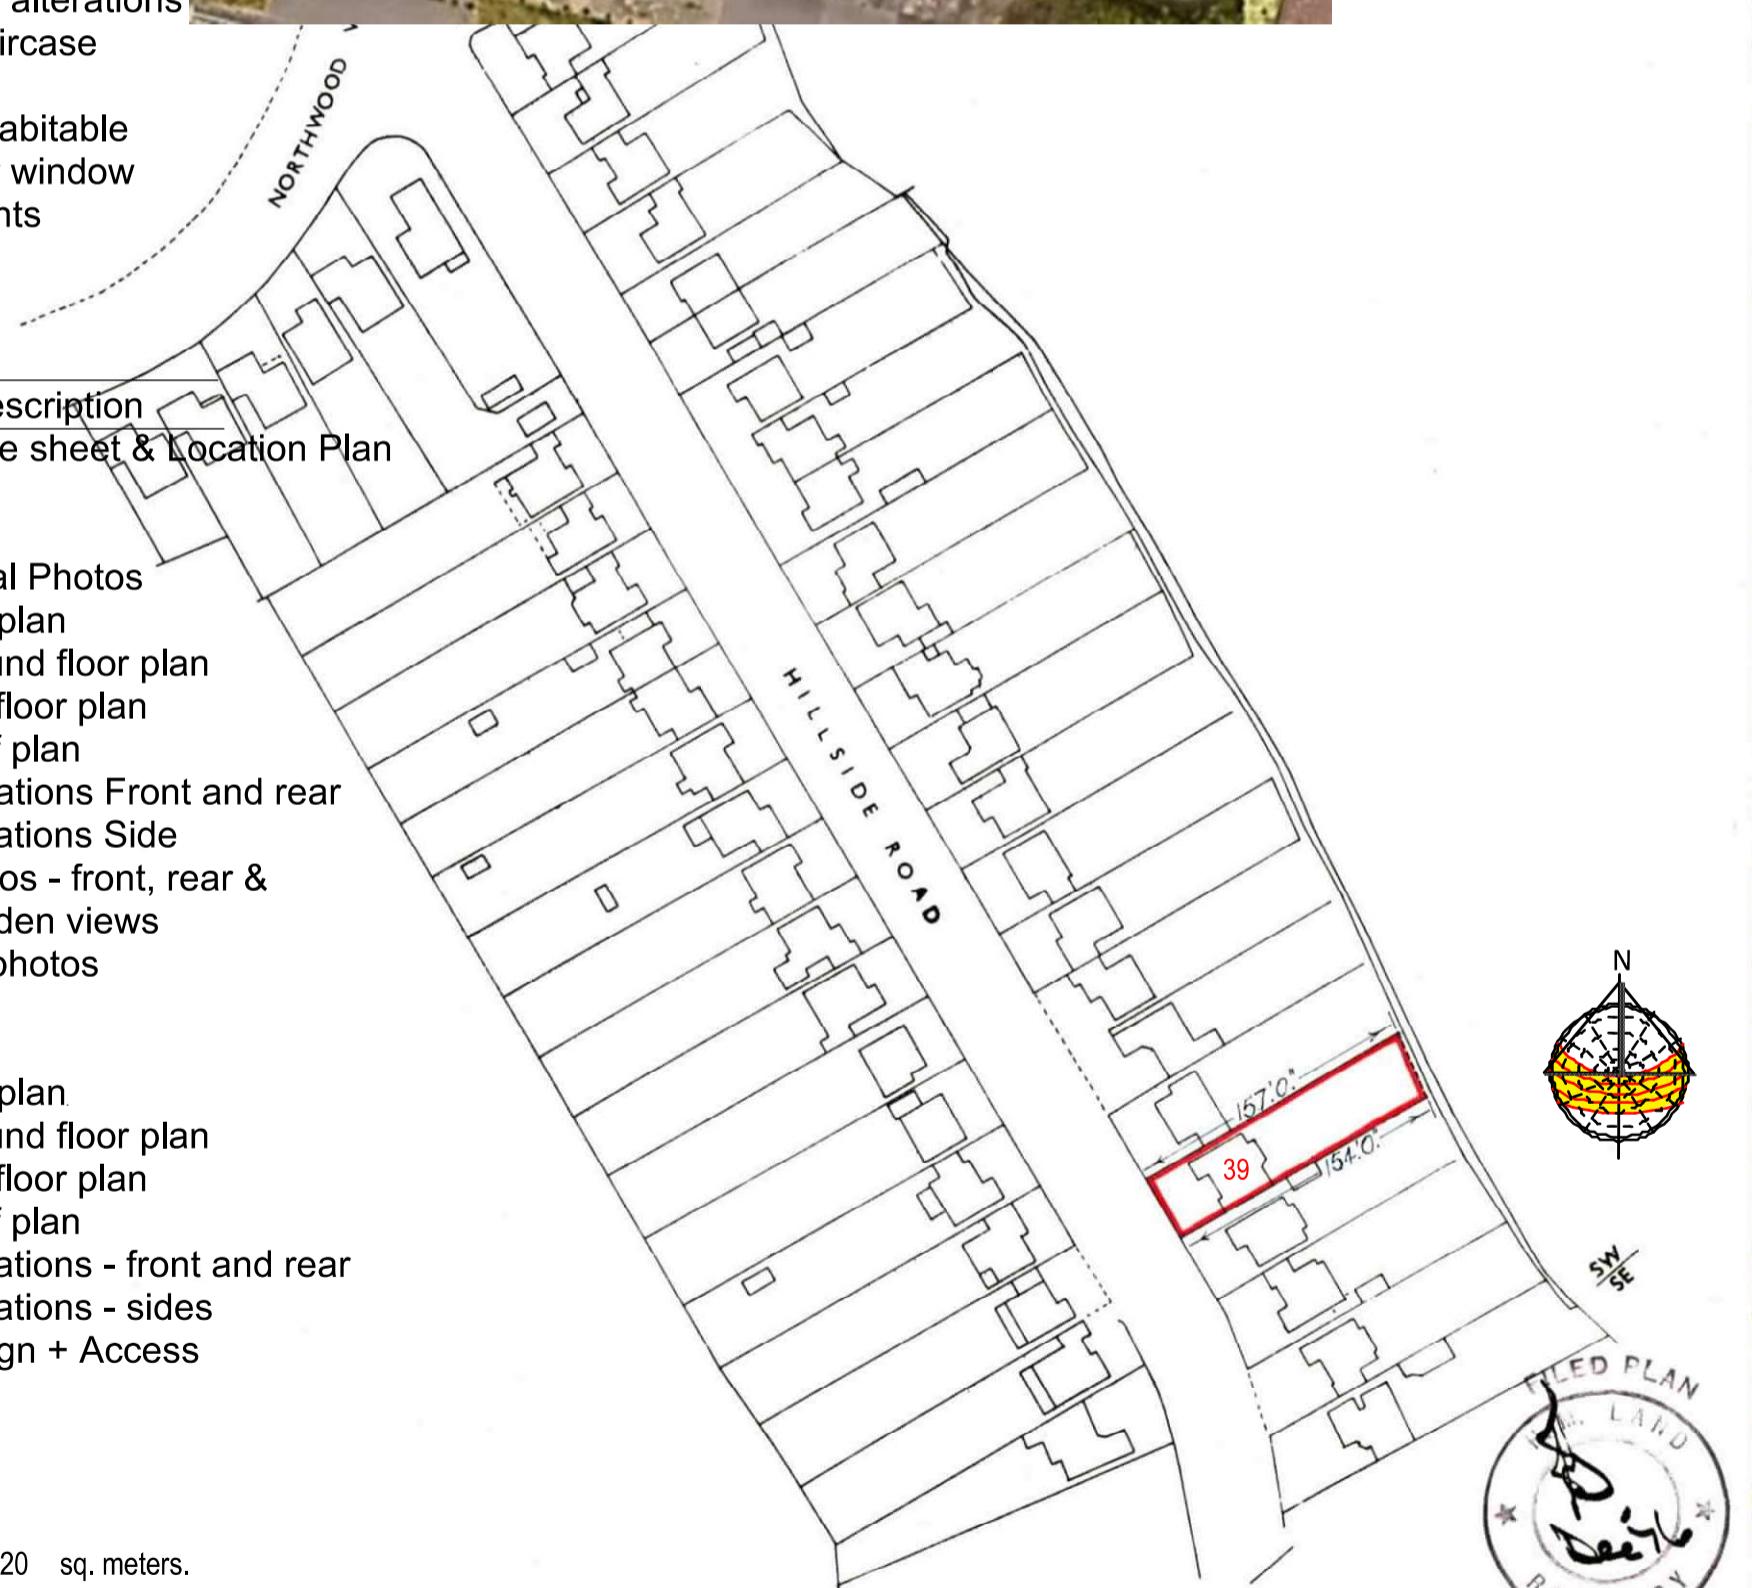


Approx. areas

Existing

- Site area - 620 sq. meters.
- Ground Floor - 160 sq. meters.

Proposed

- Loft Floor - 52 sq. meters.

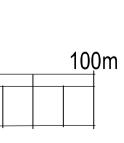

scale - 1 : 1250 @ A3

All dimensions to be checked on site.
All omissions & discrepancies to be reported to the designer.

© SSK architects owns the copyright of this drawing which must not be reproduced in whole or part without the written permission.

PROJECT: 39 Hillside Road,
Northwood, HA6 1PY

DATE: 25/10/2023

DWG NO:

TITLE SHEET 01

REVISION:



tel : 0796 222 3141

email : sandeep@sskarchitects.co.uk