


14

PROP ROOF PLAN

Scale: 1:100




tel : 0796 222 3141  
email : sandeep@sskarchitects.co.uk

 

scale - 1 : 100 @ A3

Purpose - Permitted development application

© SSK architects owns the copyright of this drawing which must not be reproduced in whole or part without the written permission.	PROJECT: 39 Hillside Road, HA6 1PY	DATE: 25/10/2023
	DWG NO: <b>PROP ROOF 14</b>	REVISION:

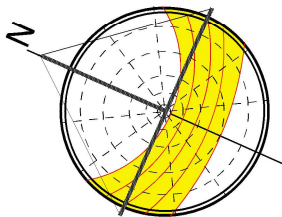

PROPOSED