
 


11 Northwood Road Site Plan

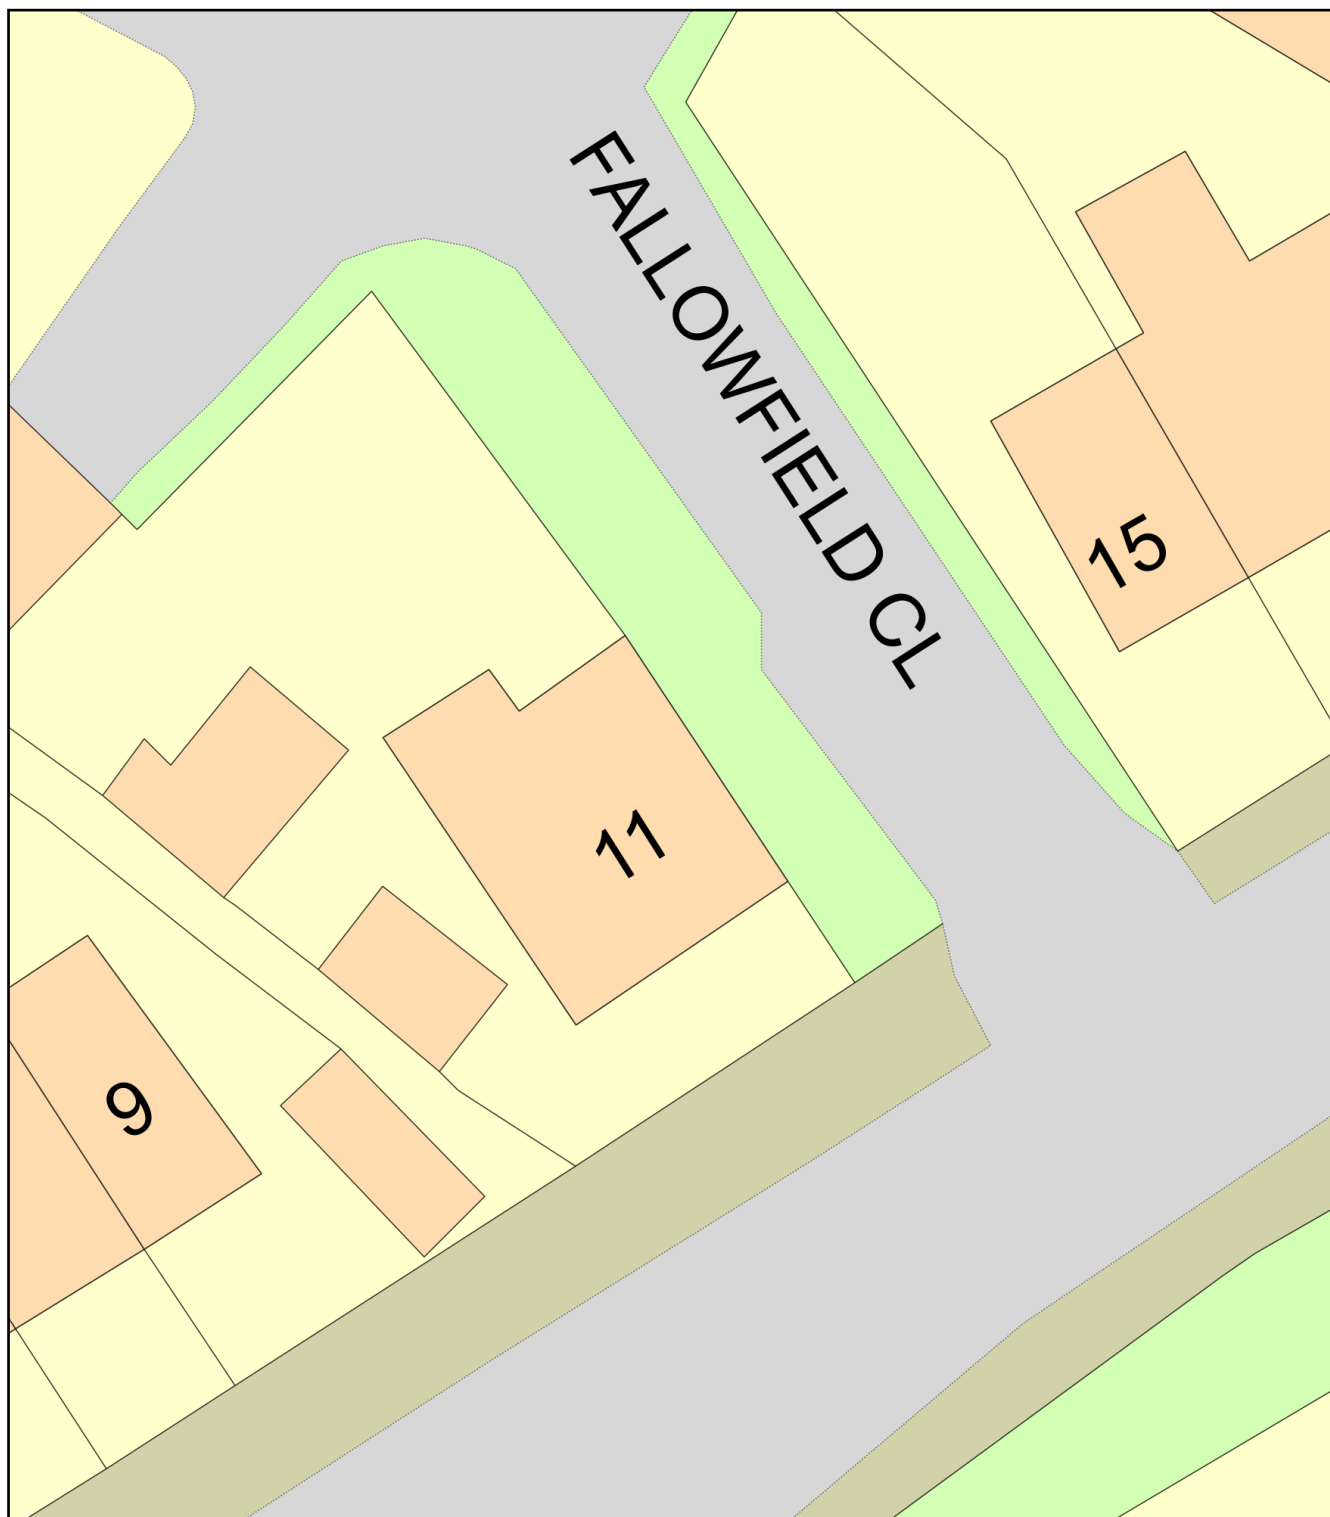

Plan Produced for: Cloutman Harris Nixon

Date Produced: 20 Jan 2021

Plan Reference Number: TQRQM21020131559731

Scale: 1:200 @ A4