





EXISTING FRONT ELEVATION



EXISTING SIDE ELEVATION

Nigel Fallon, B.Sc. (Hons)MBAEng. 07768-408525 Planning & Development Consultant, Building Engineer. 164 Japonica Lane, Willen Park, Milton Keynes, MK15 9EE.			ADDRESS: 74, THORNHILL ROAD, ICKENHAM, UB10 8SH.		
DRAWING TITLE: EXISTING/ PROPOSED ELEVATIONS		NO. - 02		REV:	
SCALE - 1: 100		DATE: 08/ 09/ 2022		DRG. PAPER SIZE: A3	

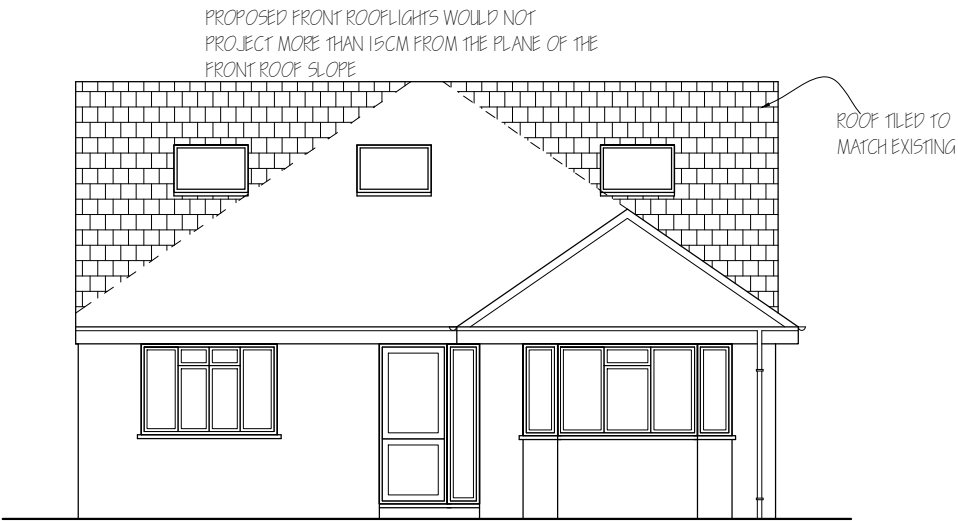 


PROPOSED FRONT ELEVATION



PROPOSED SIDE ELEVATION




EXISTING REAR ELEVATION

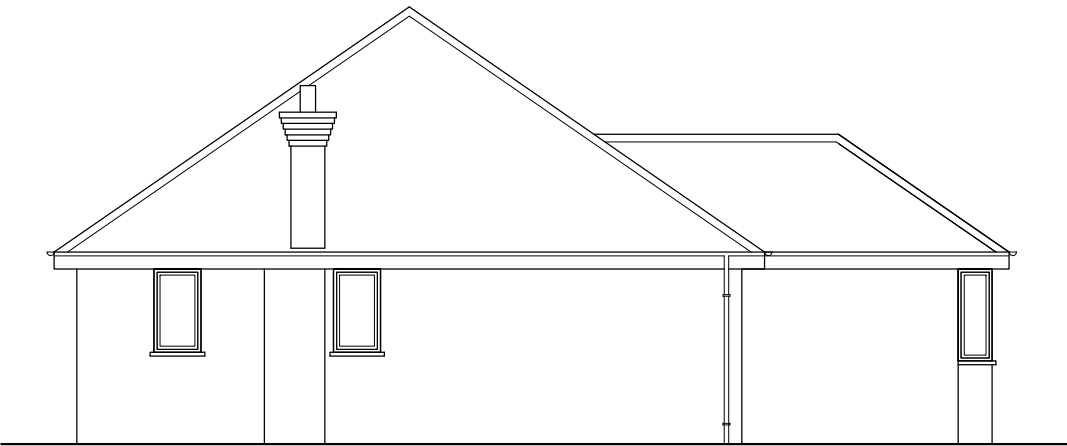


EXISTING SIDE ELEVATION


<i>Nigel Fallon, B.Sc. (Hons)MBEng. 07768-408525</i> <i>Planning & Development Consultant, Building Engineer.</i> <i>164 Japonica Lane,</i> <i>Willen Park,</i> <i>Milton Keynes, MK15 9EE.</i>		ADDRESS: 74, THORNHILL ROAD, ICKENHAM, UB10 8SH.	
DRAWING TITLE: EXISTING/ PROPOSED ELEVATIONS		NO. - 03	REV:
SCALE - 1: 100		DATE: 08/ 09/ 2022	DRG. PAPER SIZE: A3

 


PROPOSED REAR ELEVATION


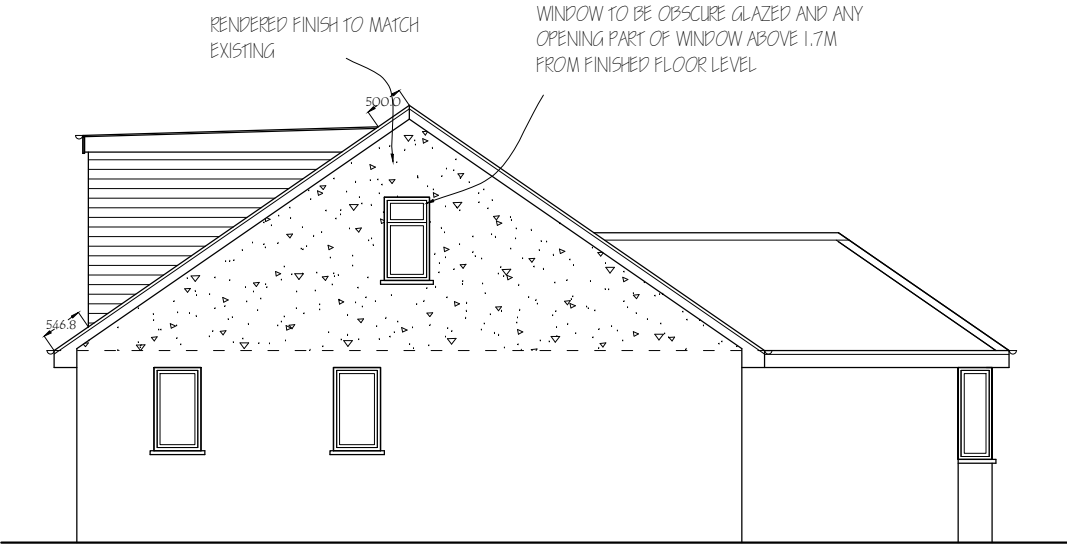


PROPOSED SIDE ELEVATION

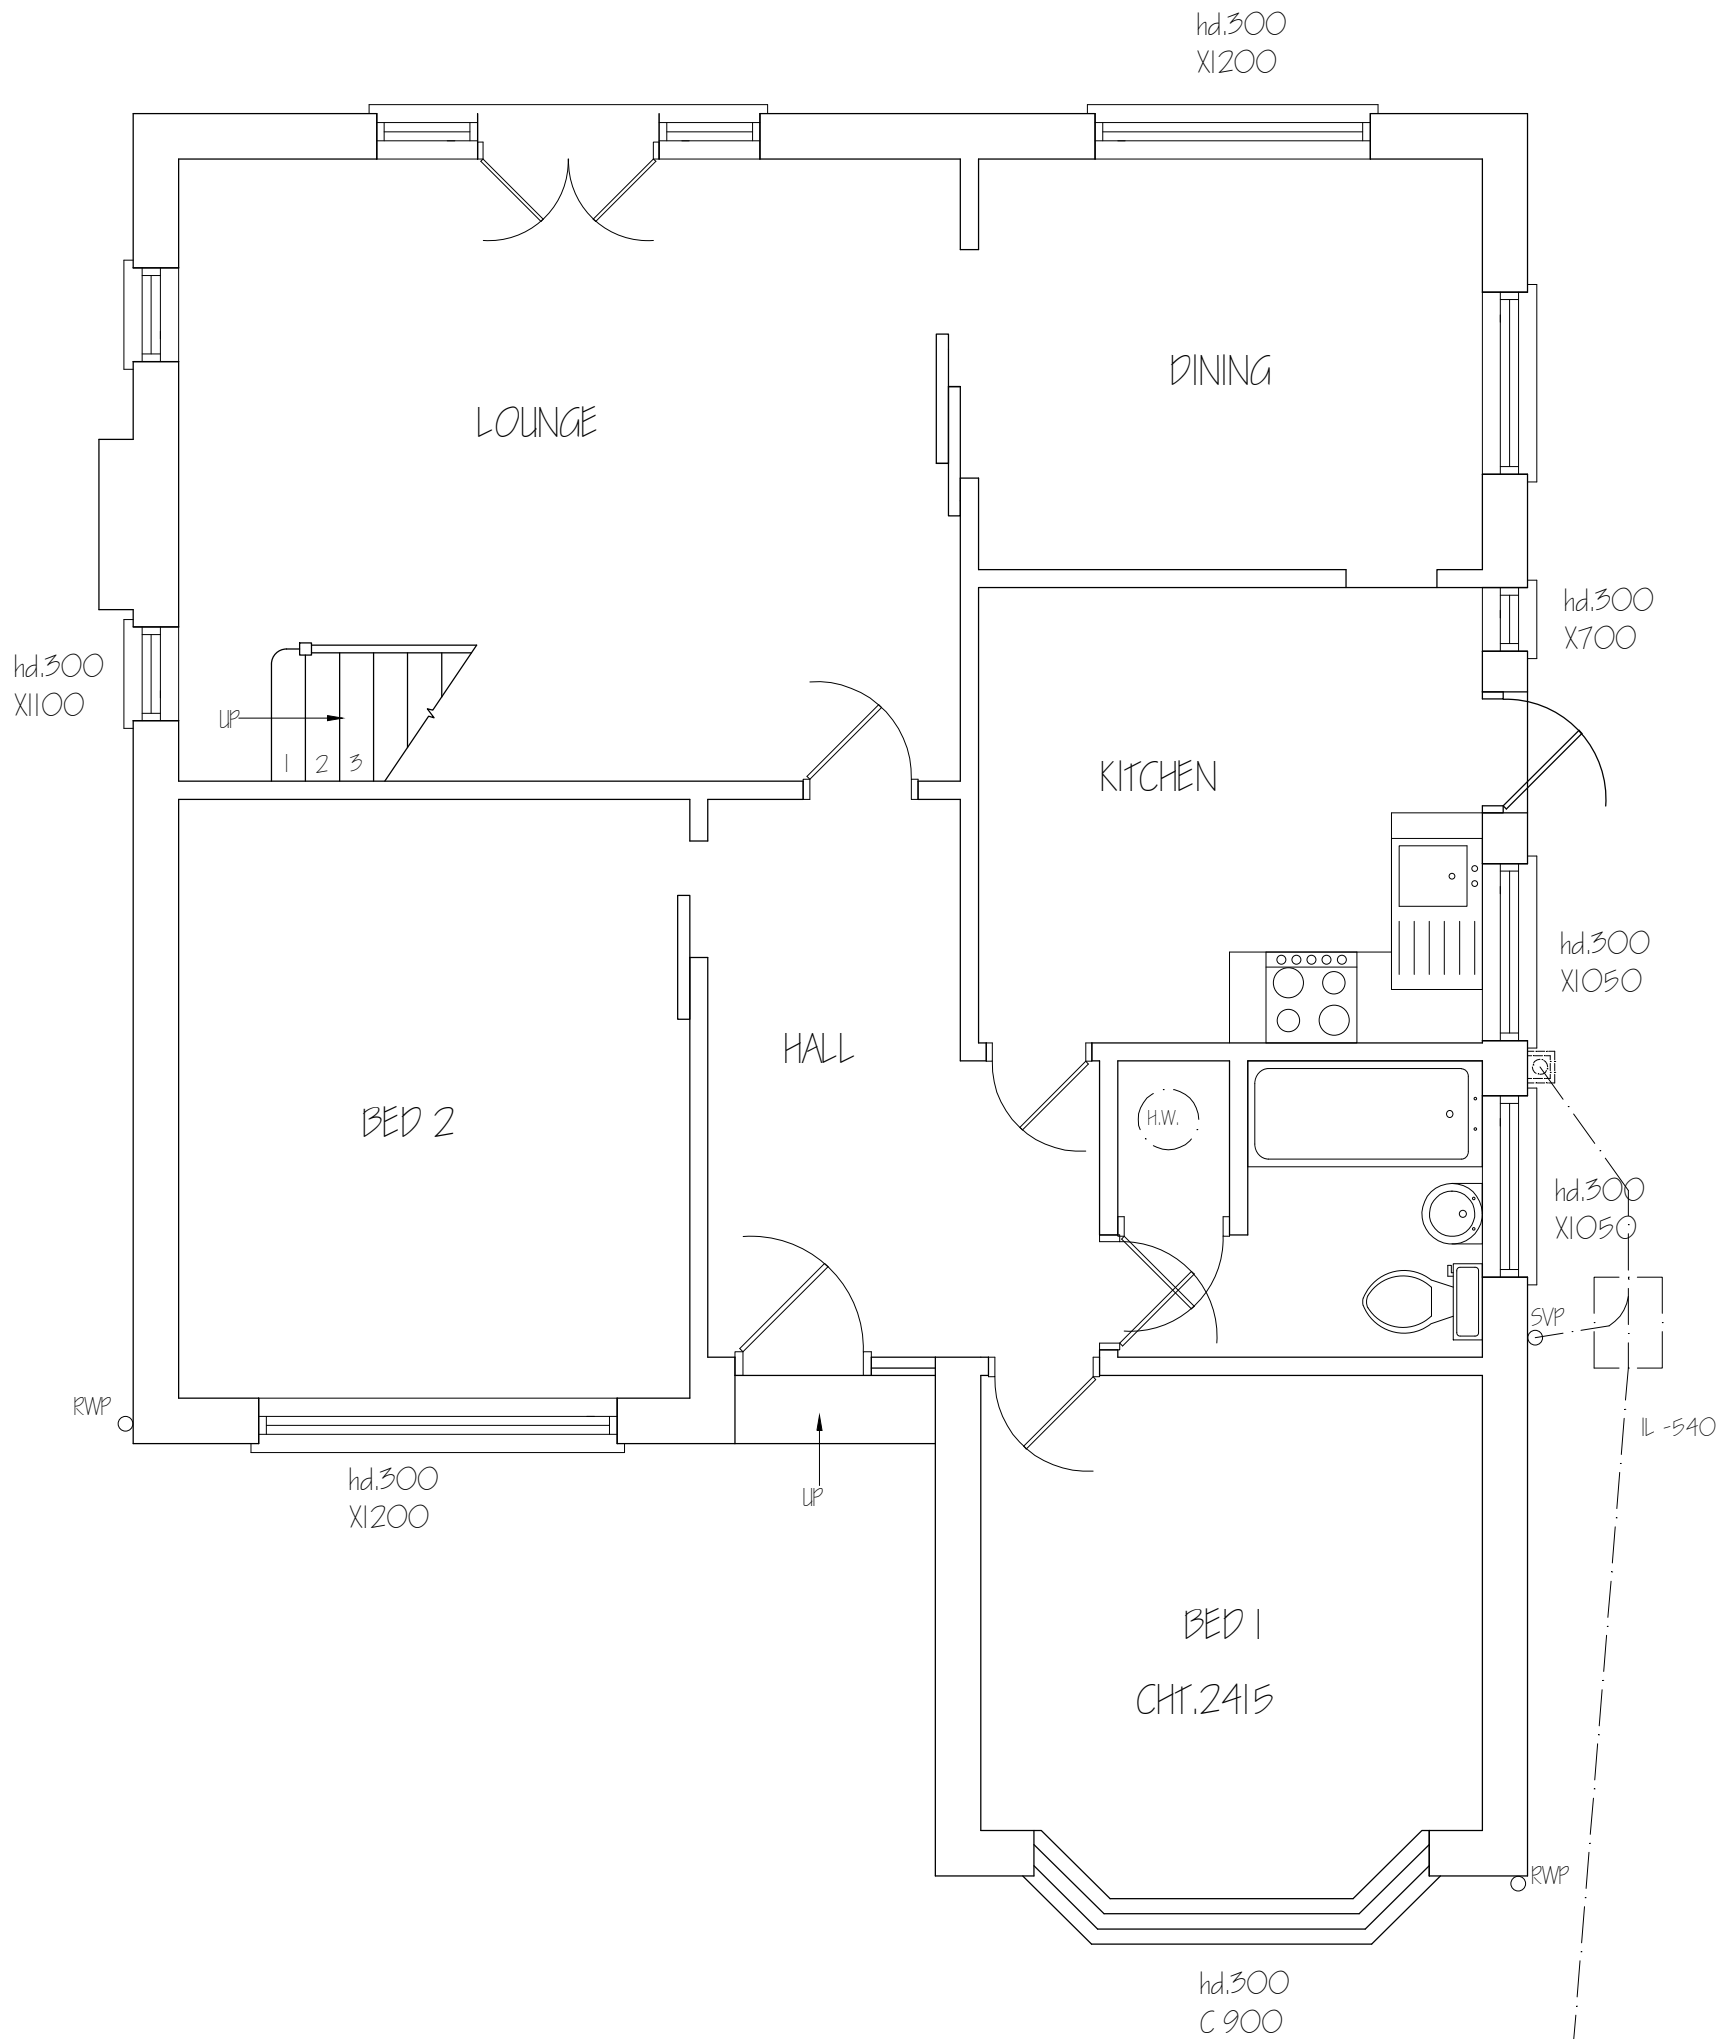



Nigel Fallon, B.Sc. (Hons) MBEng. 07768-408525 Planning & Development Consultant, Building Engineer. 164 Japonica Lane, Willen Park, Milton Keynes, MK15 9EE.		ADDRESS: 74, THORNHILL ROAD, ICKENHAM, UPIO 8SH.	
DRAWING TITLE: PROPOSED GROUND FLOOR PLAN		NO. - 04	REV:
SCALE - 1: 50		DATE: 08/ 09/ 2022	
DRG. PAPER SIZE: A3			

 

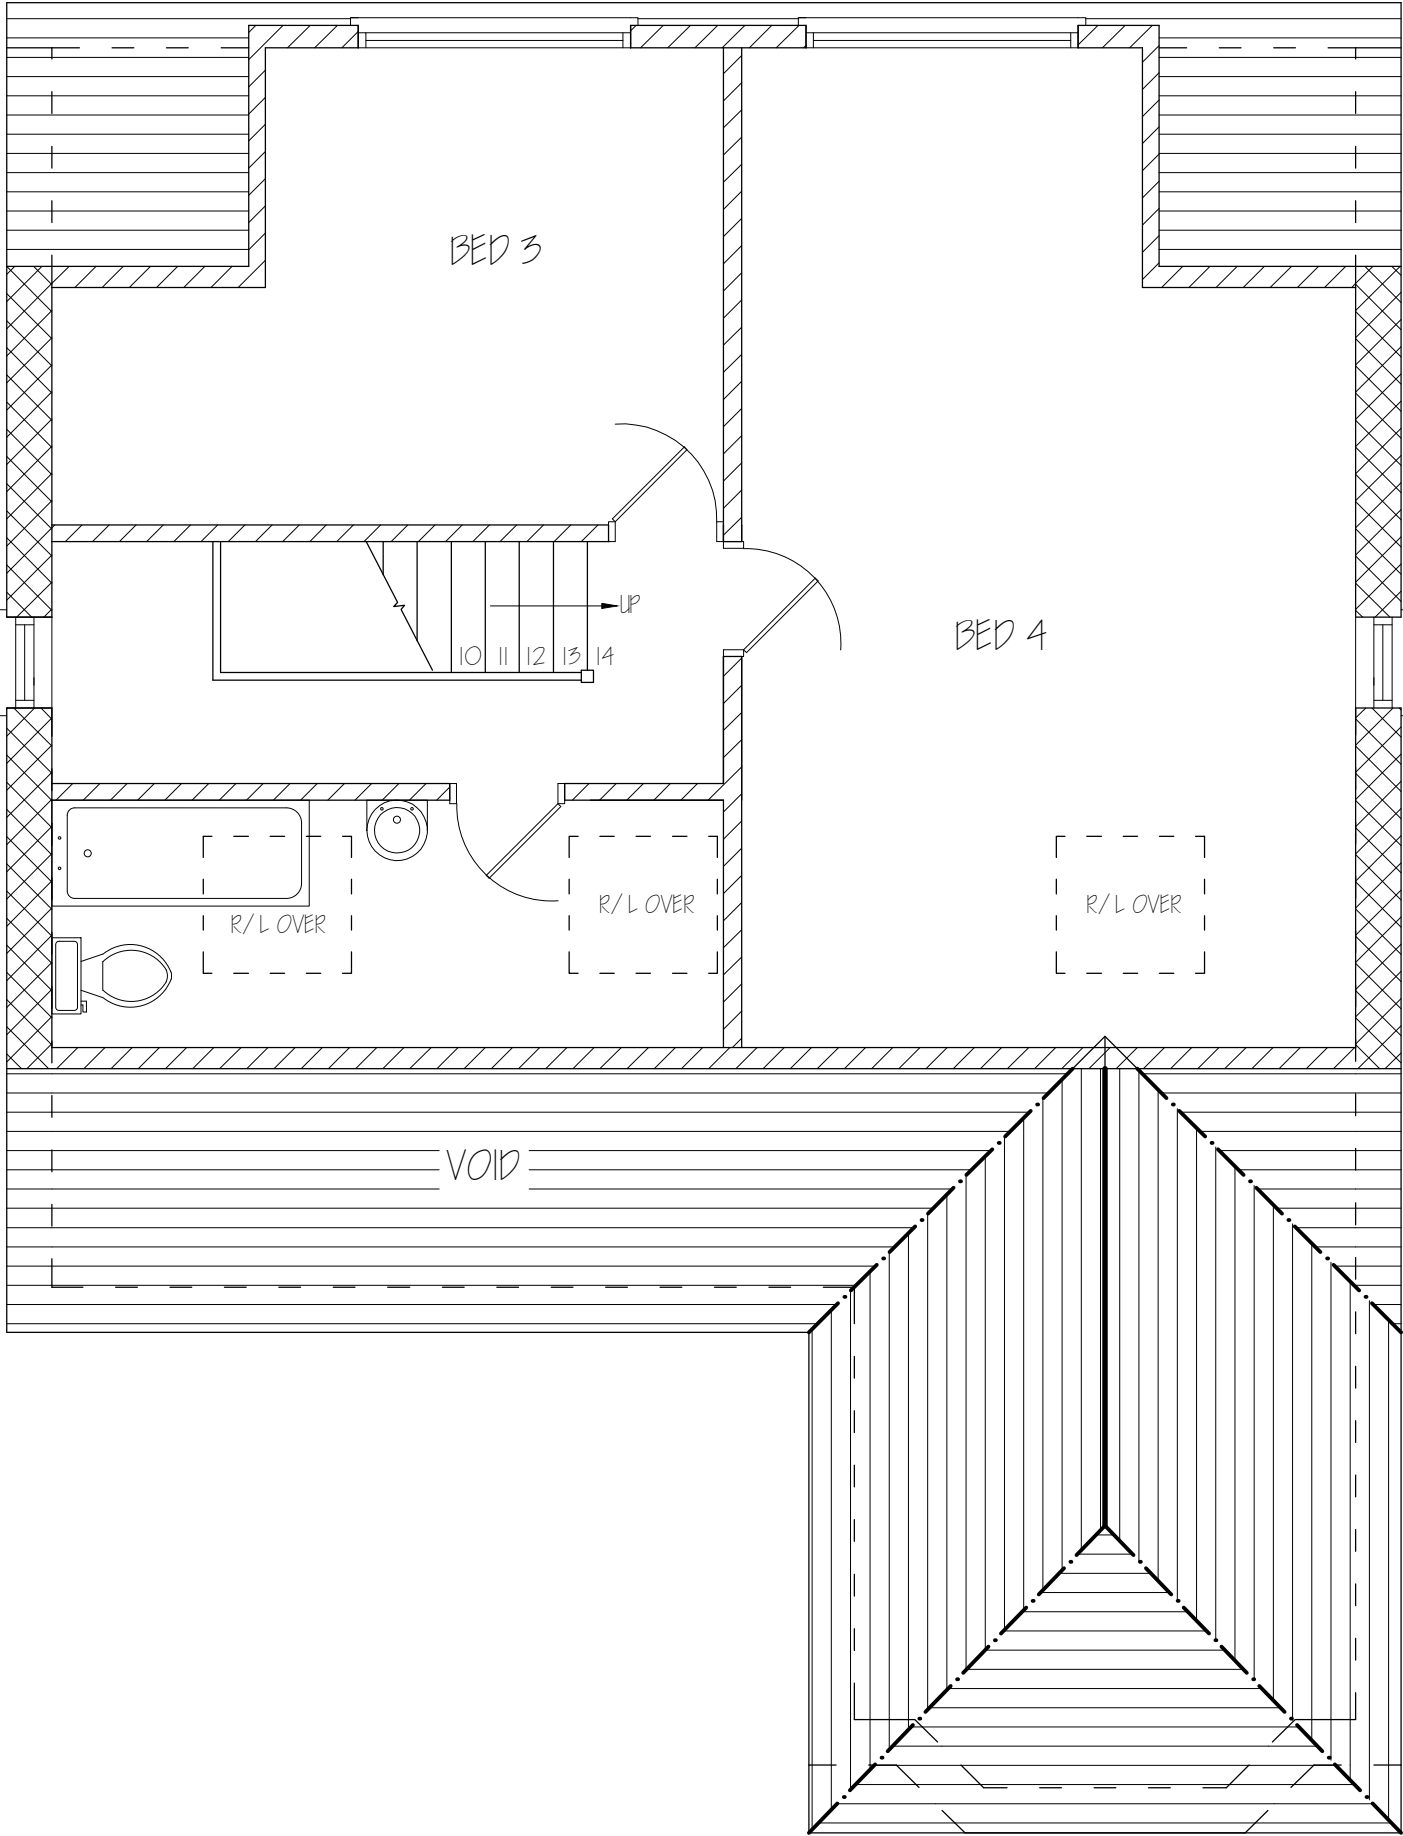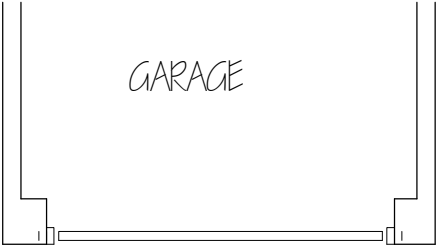

Nigel Fallon, B.Sc. (Hons)MBEng. 07768-408525 Planning & Development Consultant, Building Engineer. 164 Japonica Lane, Willen Park, Milton Keynes, MK15 9EE.		ADDRESS: 74, THORNHILL ROAD, ICKENHAM, UB10 8SH.	
		DRAWING TITLE: PROPOSED FIRST FLOOR PLAN	NO. - 05
SCALE - 1: 50		DATE: 08/ 09/ 2022	REV:
		DRG. PAPER SIZE: A3	

 

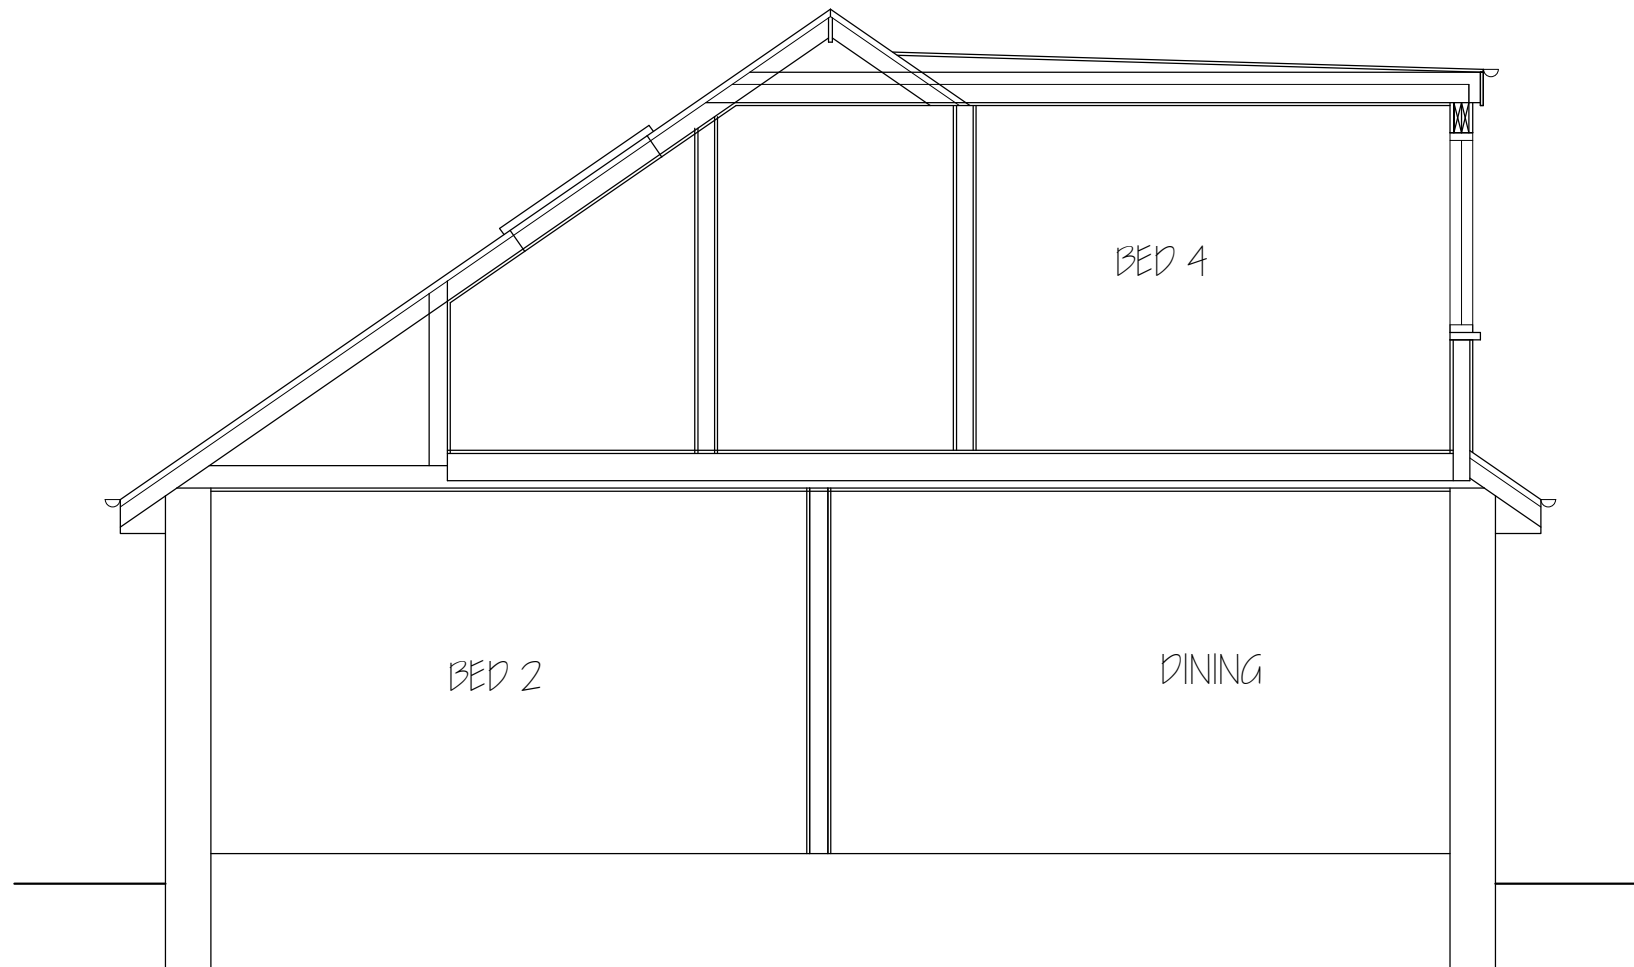

<i>Nigel Fallon, B.Sc. (Hons)MBEng. 07768-408525</i> <i>Planning & Development Consultant, Building Engineer.</i> <i>349, Chartridge Lane,</i> <i>Chesham, HP5 2SH.</i>	ADDRESS: 74, THORNHILL ROAD, ICKENHAM, UB10 8SH.		
	DRAWING TITLE: PROPOSED SECTION		NO. - 06
	SCALE - 1: 50		REV:
	DATE: 08/ 09/ 2022		DRG. PAPER SIZE: A3

