





Nigel Fallon, B.Sc. (Hons)MBEng. 07768-408525		ADDRESS: 74, THORNHILL ROAD, ICKENHAM, W10 8SH.		
Planning & Development Consultant, Building Engineer.				
164 Japonica Lane,		DRAWING TITLE: EXISTING FLOOR PLANS	NO. - 01	
Willen Park,				
Milton Keynes, MK15 9EE.		DATE: 15/11/2022	REV:	
SCALE - 1:100		DRG. PAPER SIZE: A3		

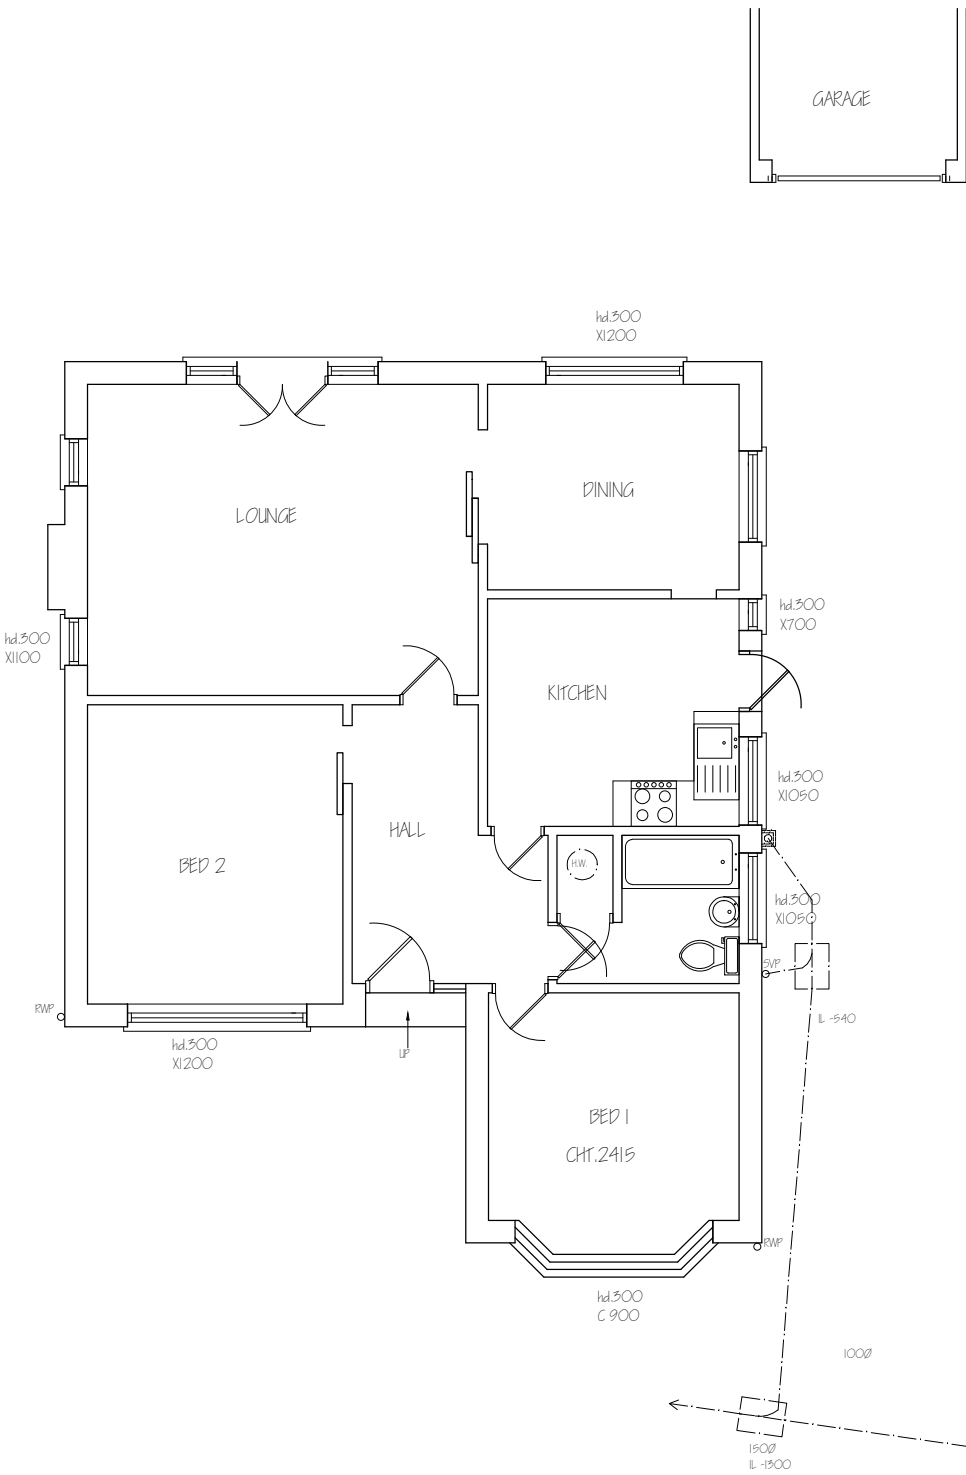

 


EXISTING FRONT ELEVATION



EXISTING SIDE ELEVATION

<i>Nigel Fallon, B.Sc. (Hons) MBEng. 07768-408525</i> <i>Planning & Development Consultant, Building Engineer.</i> <i>164 Japonica Lane,</i> <i>Willen Park,</i> <i>Milton Keynes, MK15 9EE.</i>		ADDRESS: 74, THORNHILL ROAD, ICKENHAM, UB10 8SH.	
DRAWING TITLE: EXISTING/ PROPOSED ELEVATIONS		NO. - 02	REV:
SCALE - 1: 100		DATE: 15/ 11/ 2022	
		DRG. PAPER SIZE: A3	

 


PROPOSED FRONT ELEVATION



PROPOSED SIDE ELEVATION




EXISTING REAR ELEVATION

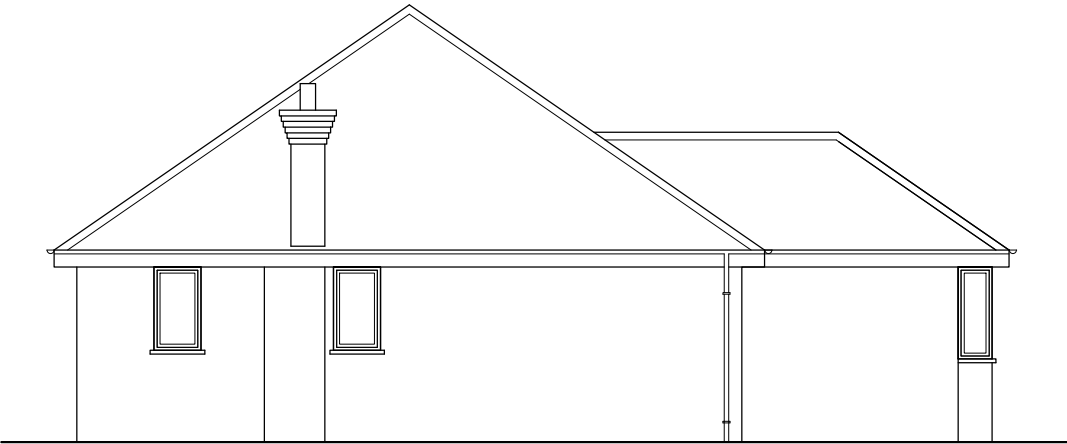


EXISTING SIDE ELEVATION


Nigel Fallon, B.Sc. (Hons)MBEng. 07768-408525 Planning & Development Consultant, Building Engineer. 164 Japonica Lane, Willen Park, Milton Keynes, MK15 9EE.		ADDRESS: 74, THORNHILL ROAD, ICKENHAM, UB10 8SH.	
DRAWING TITLE: EXISTING/ PROPOSED ELEVATIONS		NO. - 03	REV:
SCALE - 1: 100		DATE: 15/ 11/ 2022	
		DRG. PAPER SIZE: A3	

 

PROPOSED REAR ELEVATION

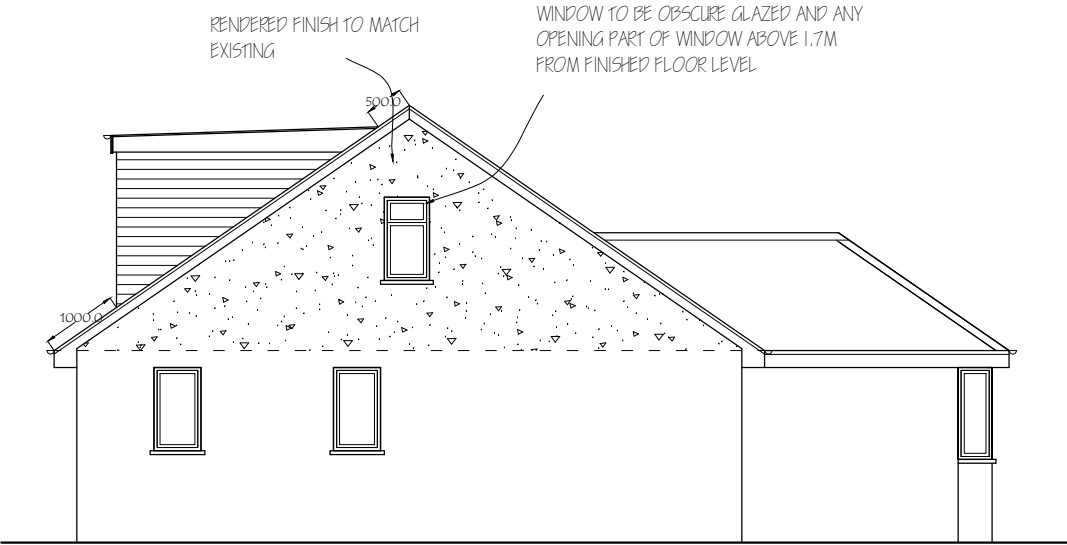

PROPOSED SIDE ELEVATION

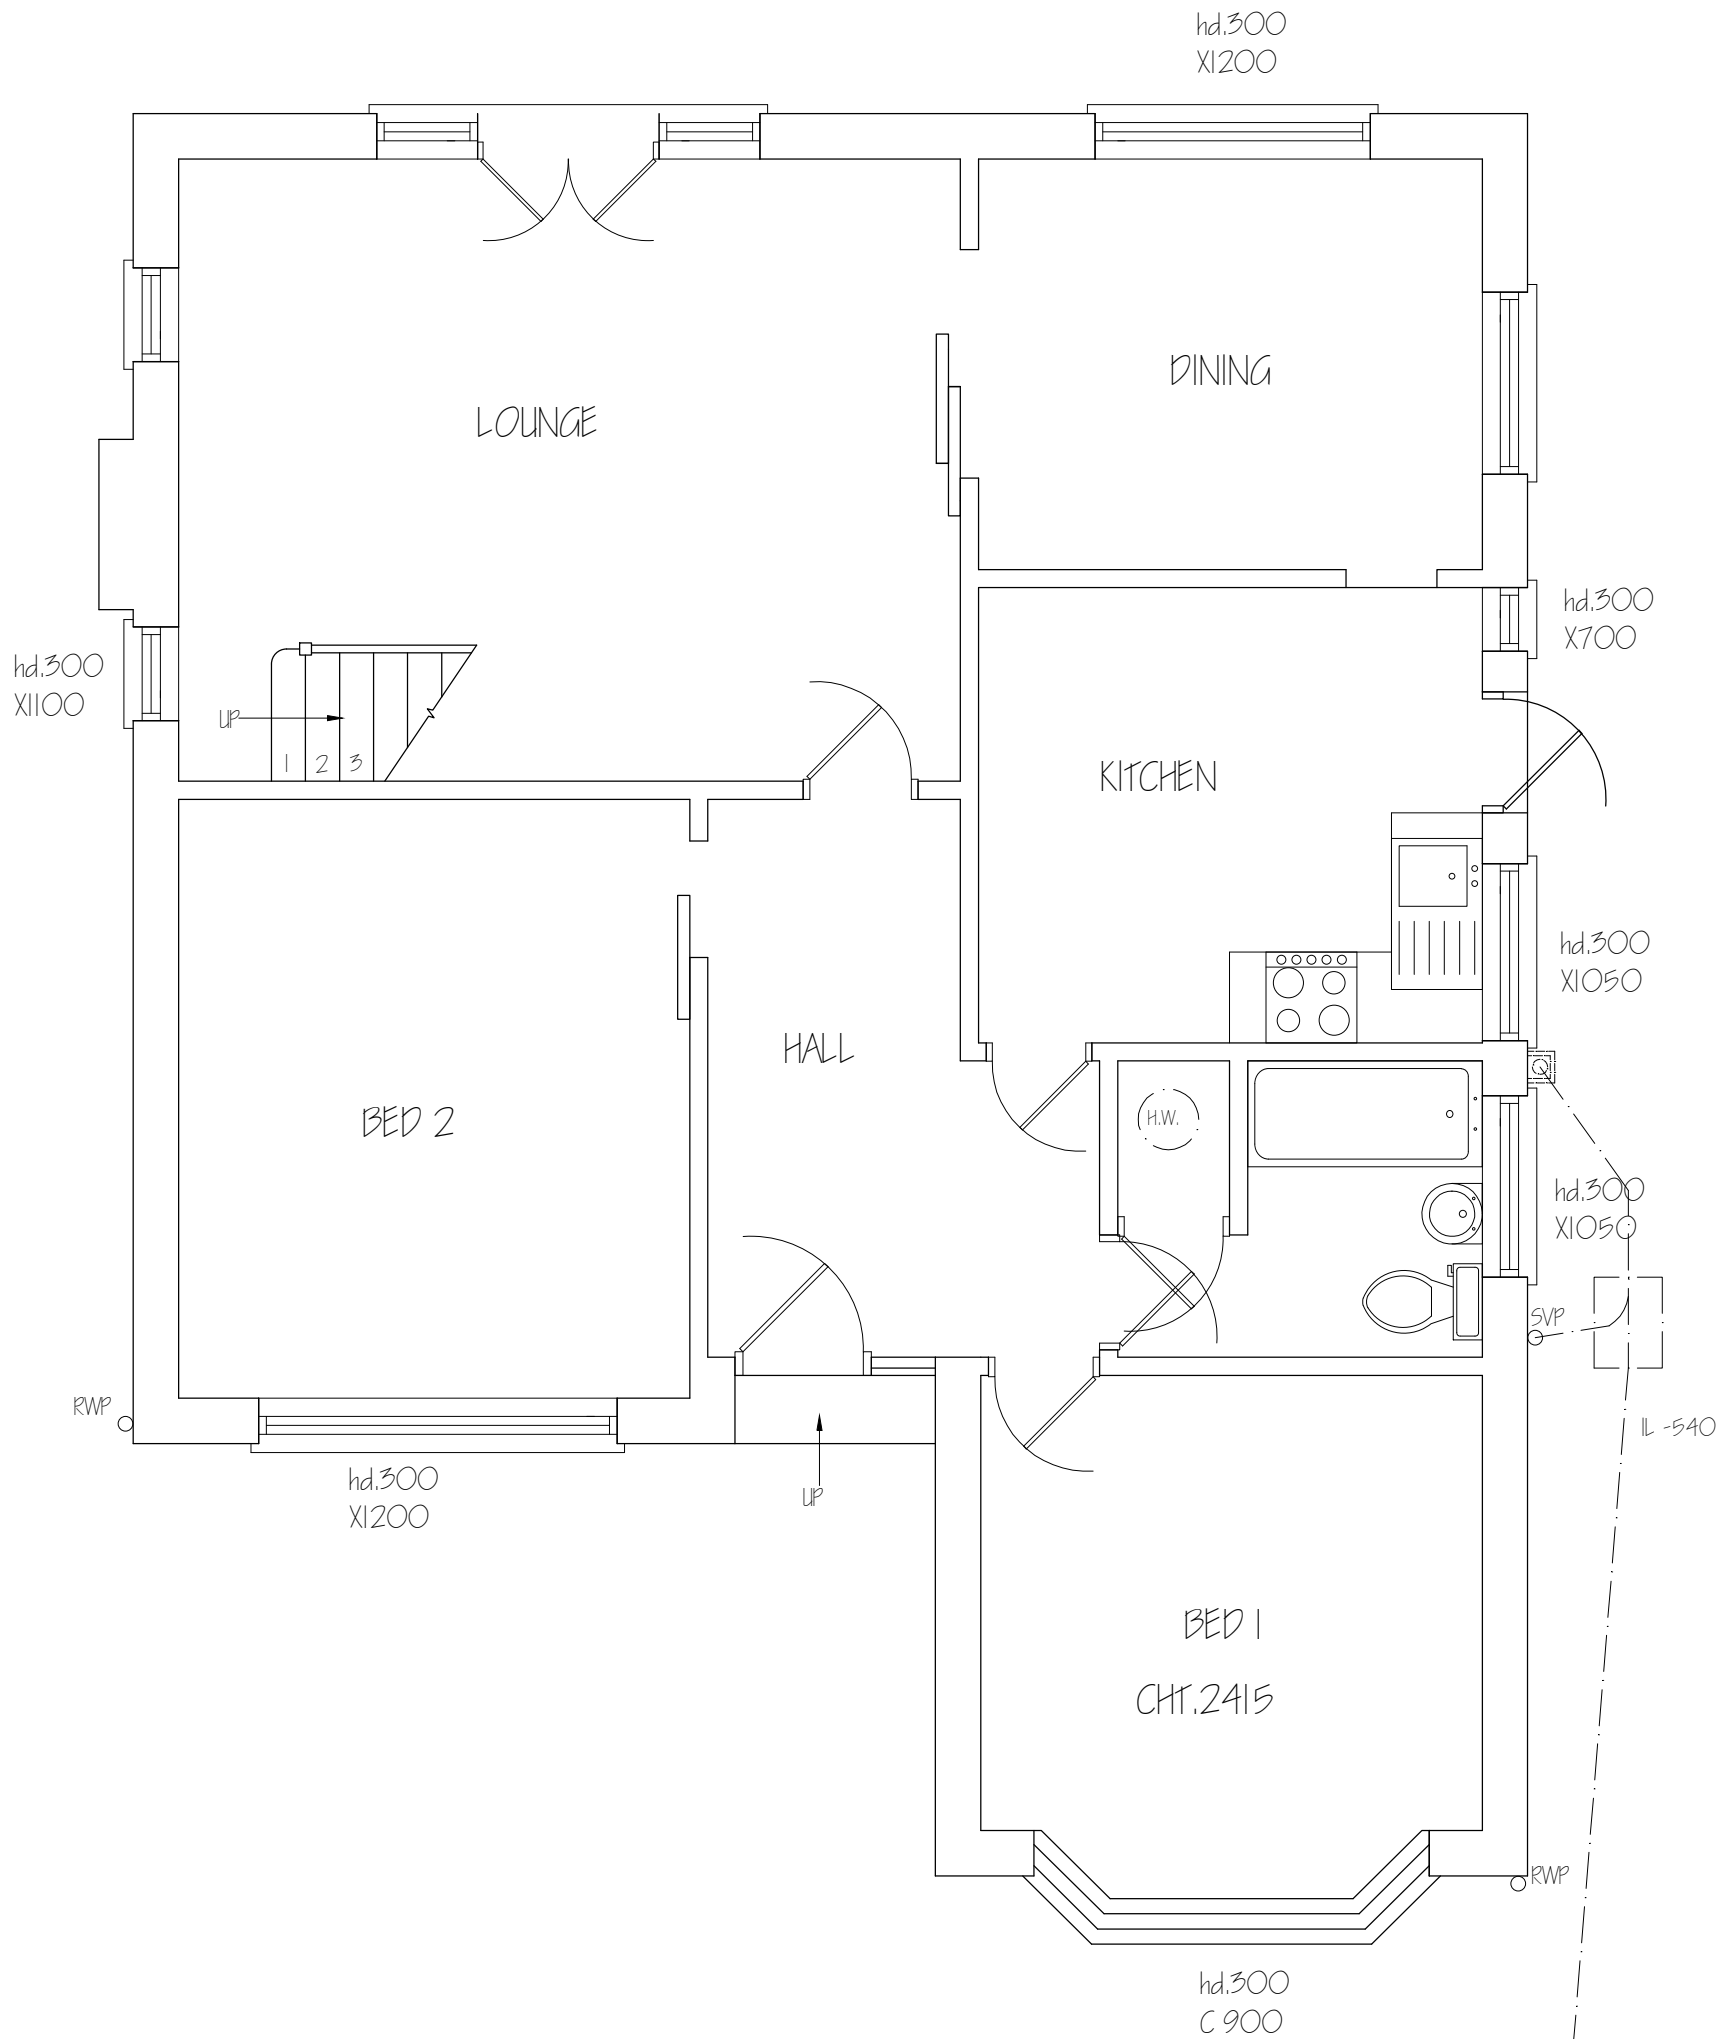

Nigel Fallon, B.Sc. (Hons) MBEng. 07768-408525
Planning & Development Consultant, Building Engineer.
164 Japonica Lane,
Willen Park,
Milton Keynes, MK15 9EE.

DRAWING TITLE: PROPOSED GROUND FLOOR PLAN

SCALE - 1: 50


DATE: 15 / 11 / 2022



ADDRESS:
74, THORNHILL ROAD,
ICKENHAM, UPIO BSH.

NO. - 04


REV:


DRG. PAPER SIZE: A3

 

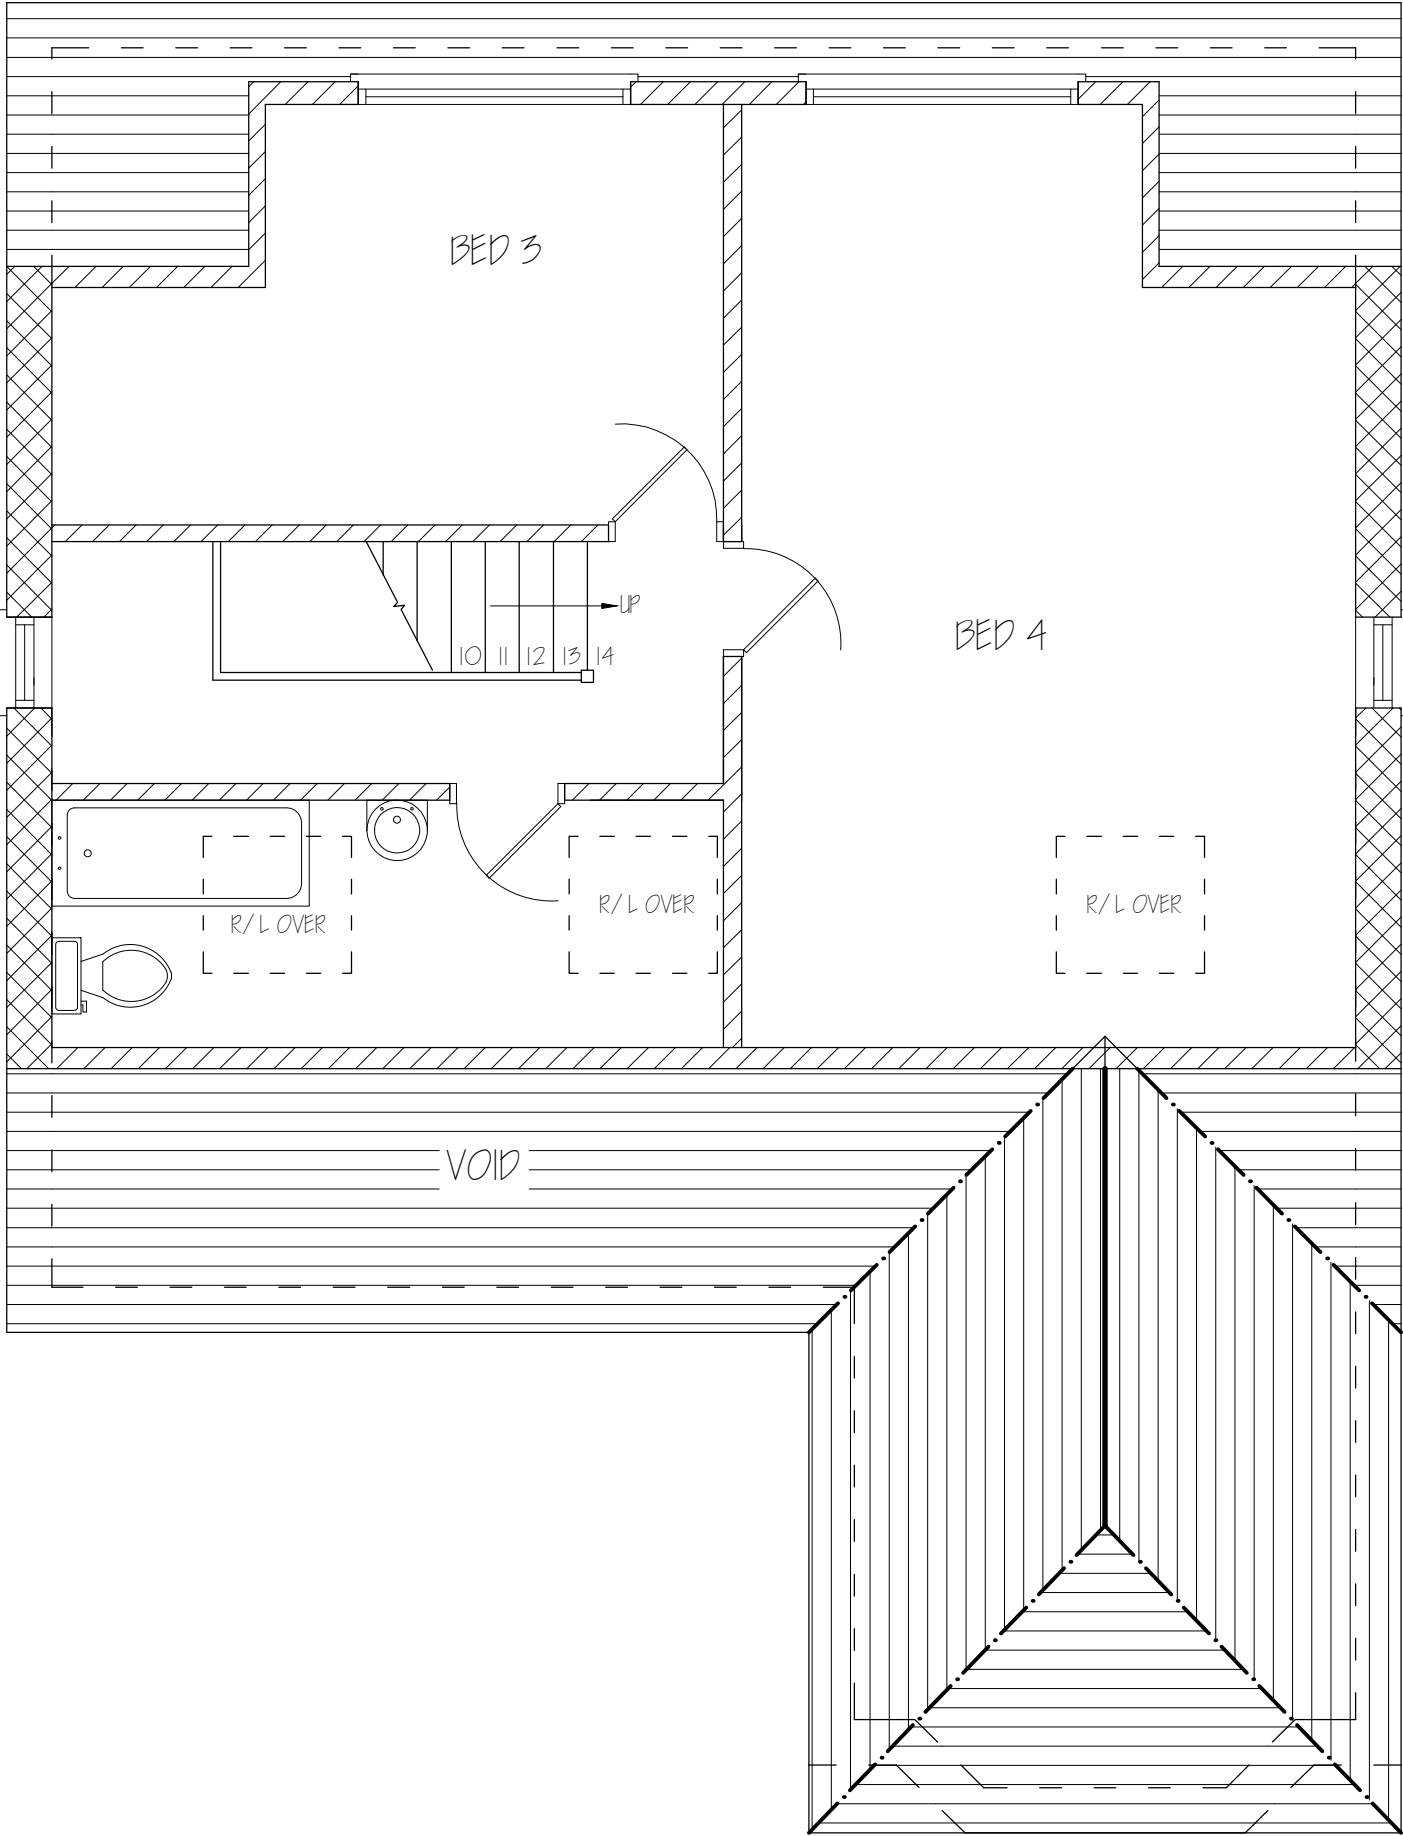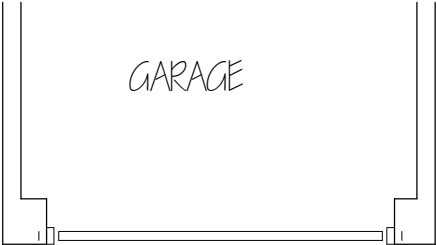

Nigel Fallon, B.Sc. (Hons)MBEng. 07768-408525		<u>ADDRESS:</u> 74, THORNHILL ROAD ICKENHAM, UB10 8SH.	
Planning & Development Consultant, Building Engineer.			
164 Japonica Lane, Willen Park, Milton Keynes, MK15 9EE.		<u>DRAWING TITLE:</u> PROPOSED FIRST FLOOR PLAN	<u>NO. - 05</u>
		<u>SCALE - 1: 50</u>	<u>REV:</u>
		<u>DATE:</u> 15/11/ 2022	<u>DRG. PAPER SIZE:</u> A3

 

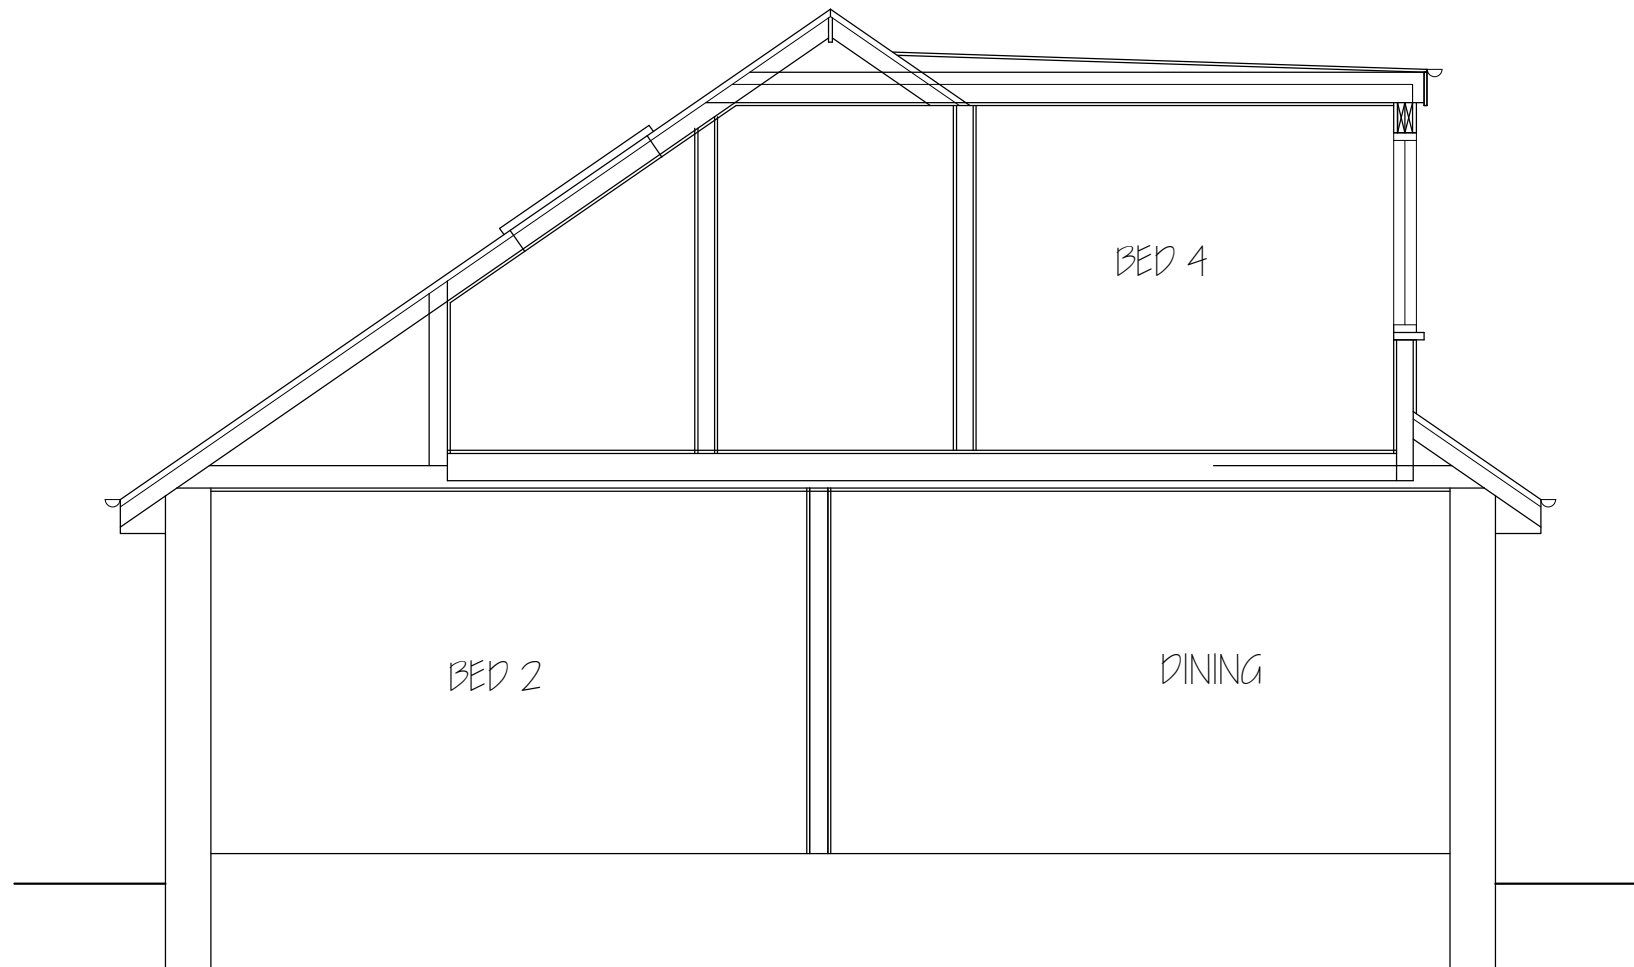

<i>Nigel Fallon, B.Sc. (Hons)MBEng. 07768-408525</i> <i>Planning & Development Consultant, Building Engineer.</i> <i>349, Chartridge Lane,</i> <i>Chesham, HP5 2SH.</i>	DRAWING TITLE: <u>PROPOSED SECTION</u>		ADDRESS: <u>74, THORNHILL ROAD,</u> <u>ICKENHAM, UB10 8SH.</u>
	SCALE: <u>1: 50</u>	DATE: <u>15 / 11 / 2022</u>	NO.: <u>06</u> REV: <u> </u>
			DRG. PAPER SIZE: <u>A3</u>

0M

1M

2M

3M

4M

5M


6M

7M

8M

9M

10M

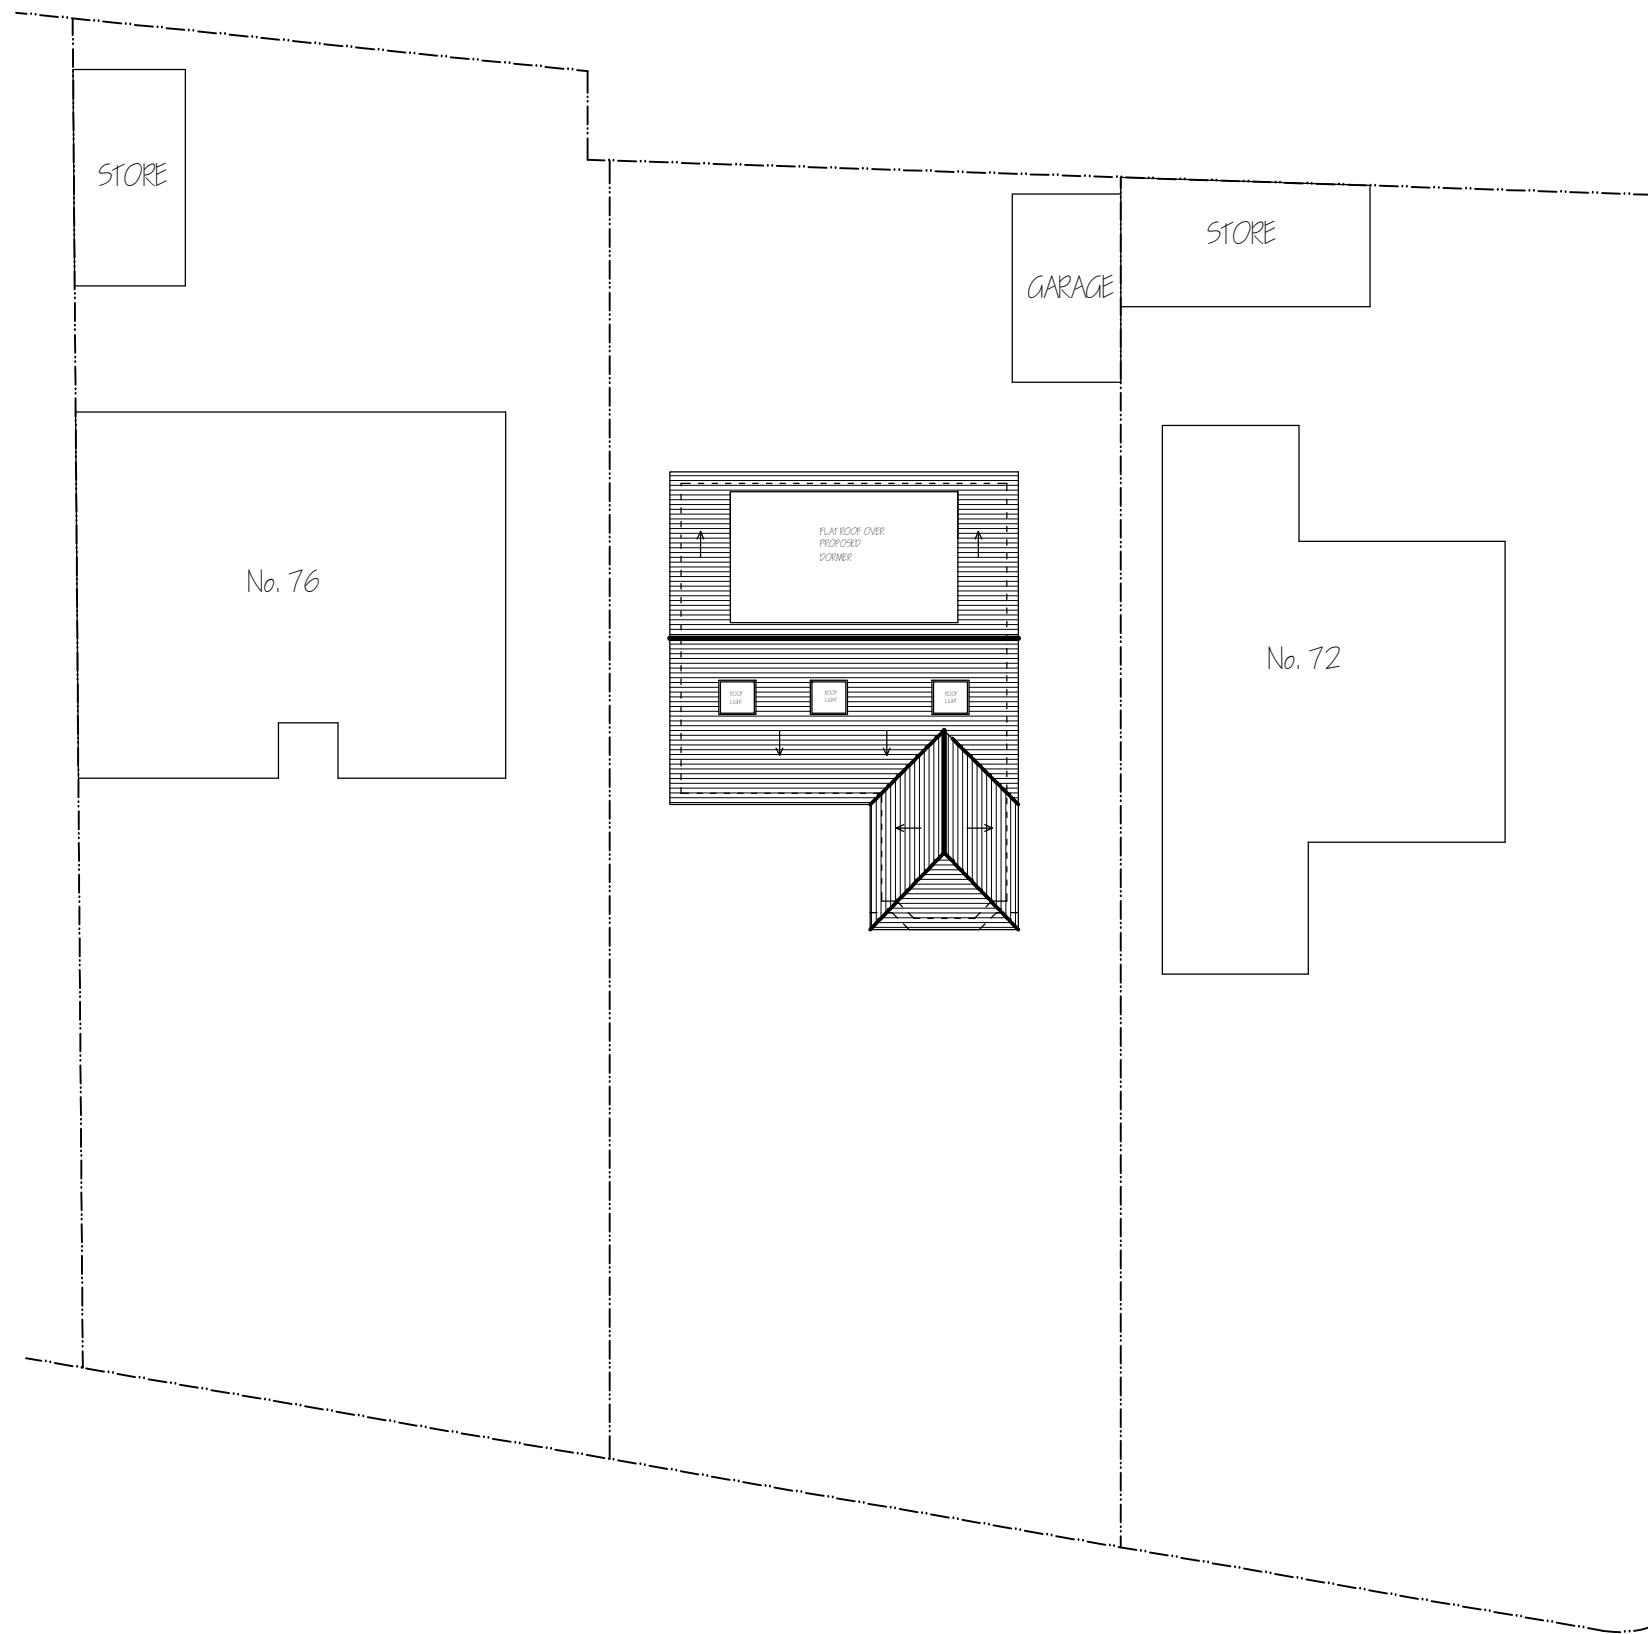

Nigel Fallon, B.Sc. (Hons)MBEng. 07768-408525

Planning & Development Consultant, Building Engineer.

***164 Japonica Lane,
Willen Park,
Milton Keynes, MK15 9EE.***

DRAWING TITLE: PROPOSED BLOCK PLAN

SCALE - 1: 200

DATE: 15/11/2022

ADDRESS:
74, THORNHILL ROAD,
ICKENHAM, UB10 8SH.

NO. - 07

REV:

DRG. PAPER SIZE: A3

