




1 Winter Solstice 0800 Existing

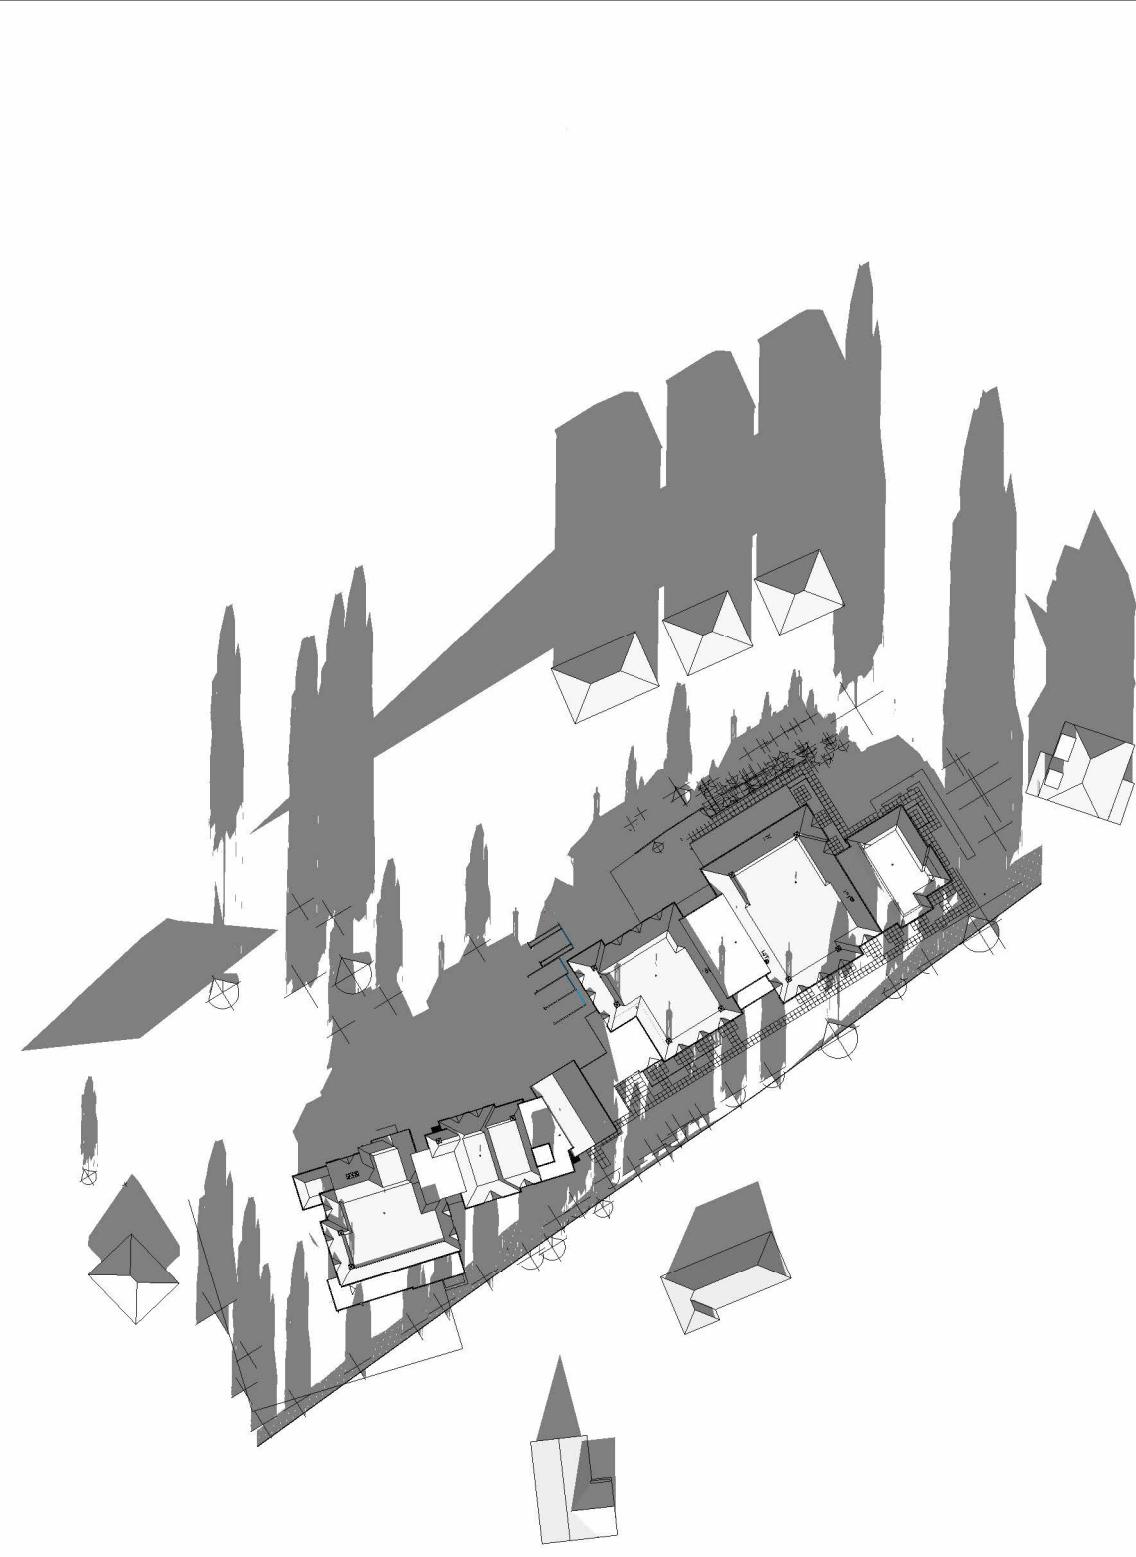


2 Winter Solstice 1200 Existing

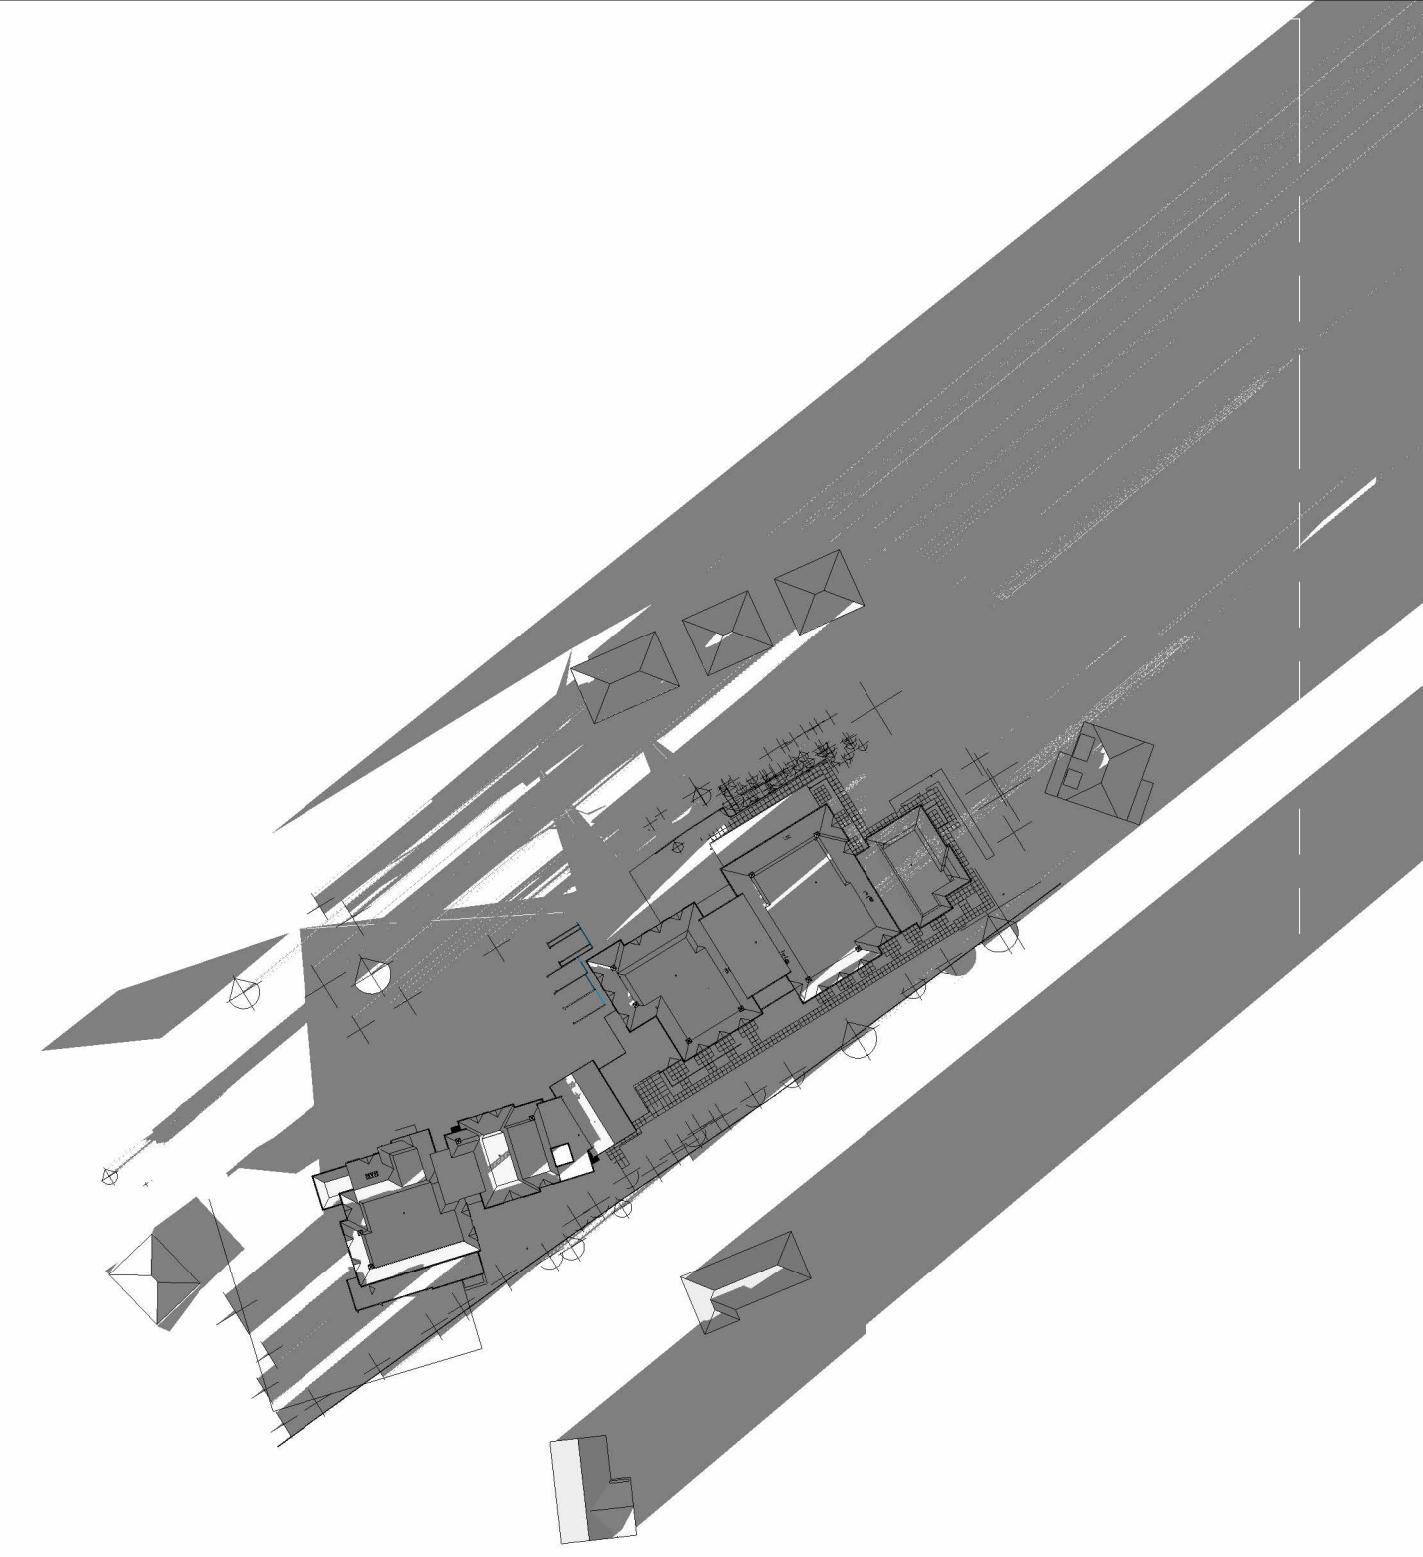


3 Winter Solstice 1600 Existing

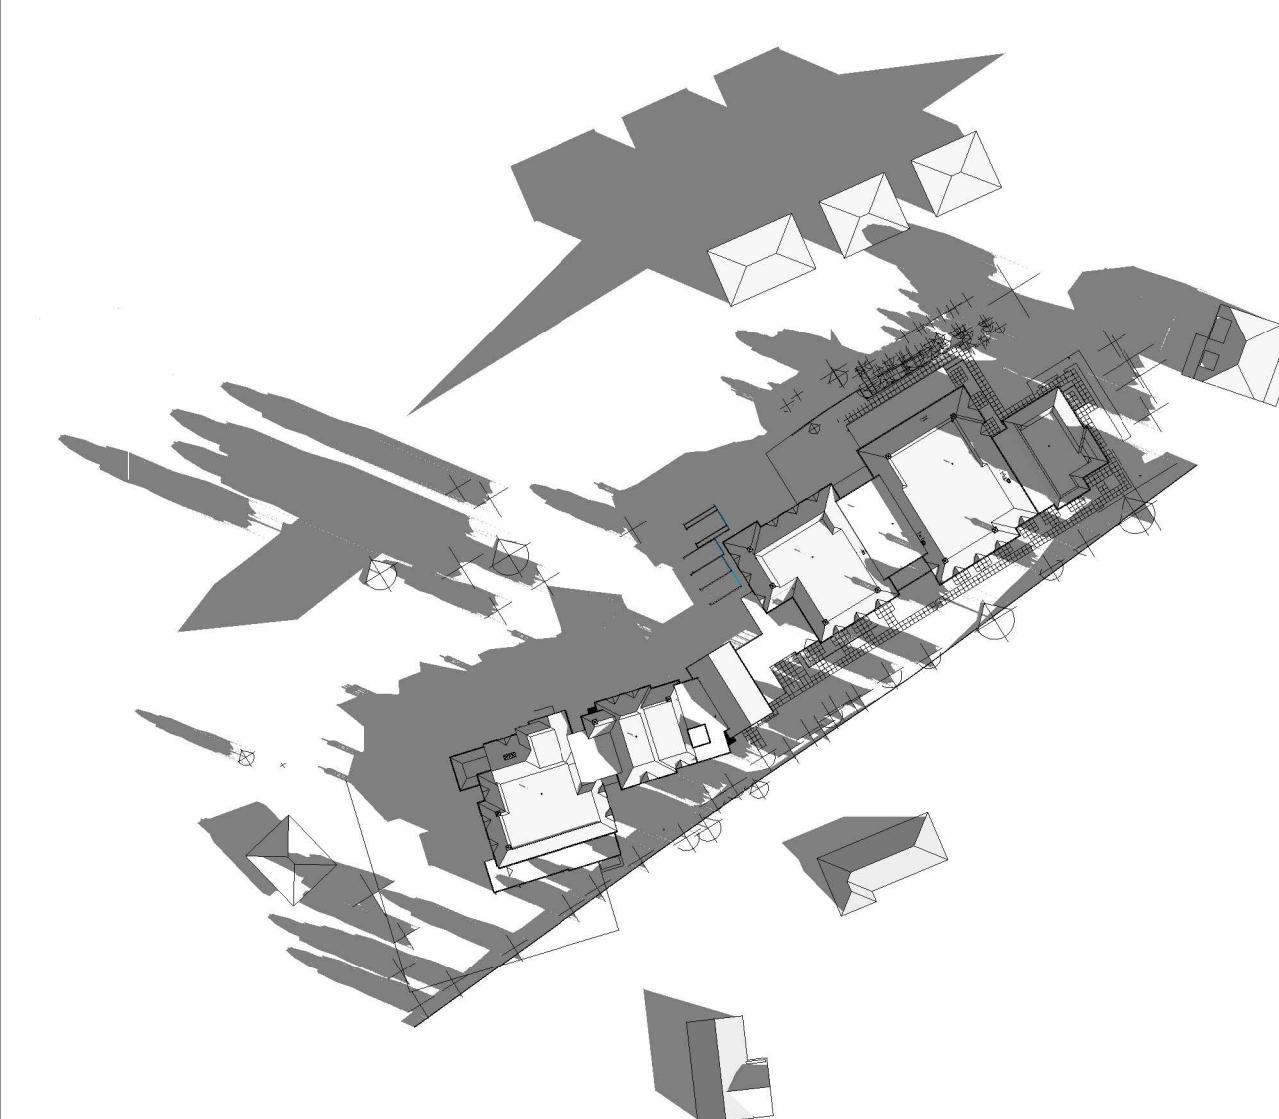


4 Spring Equinox 0800 Existing

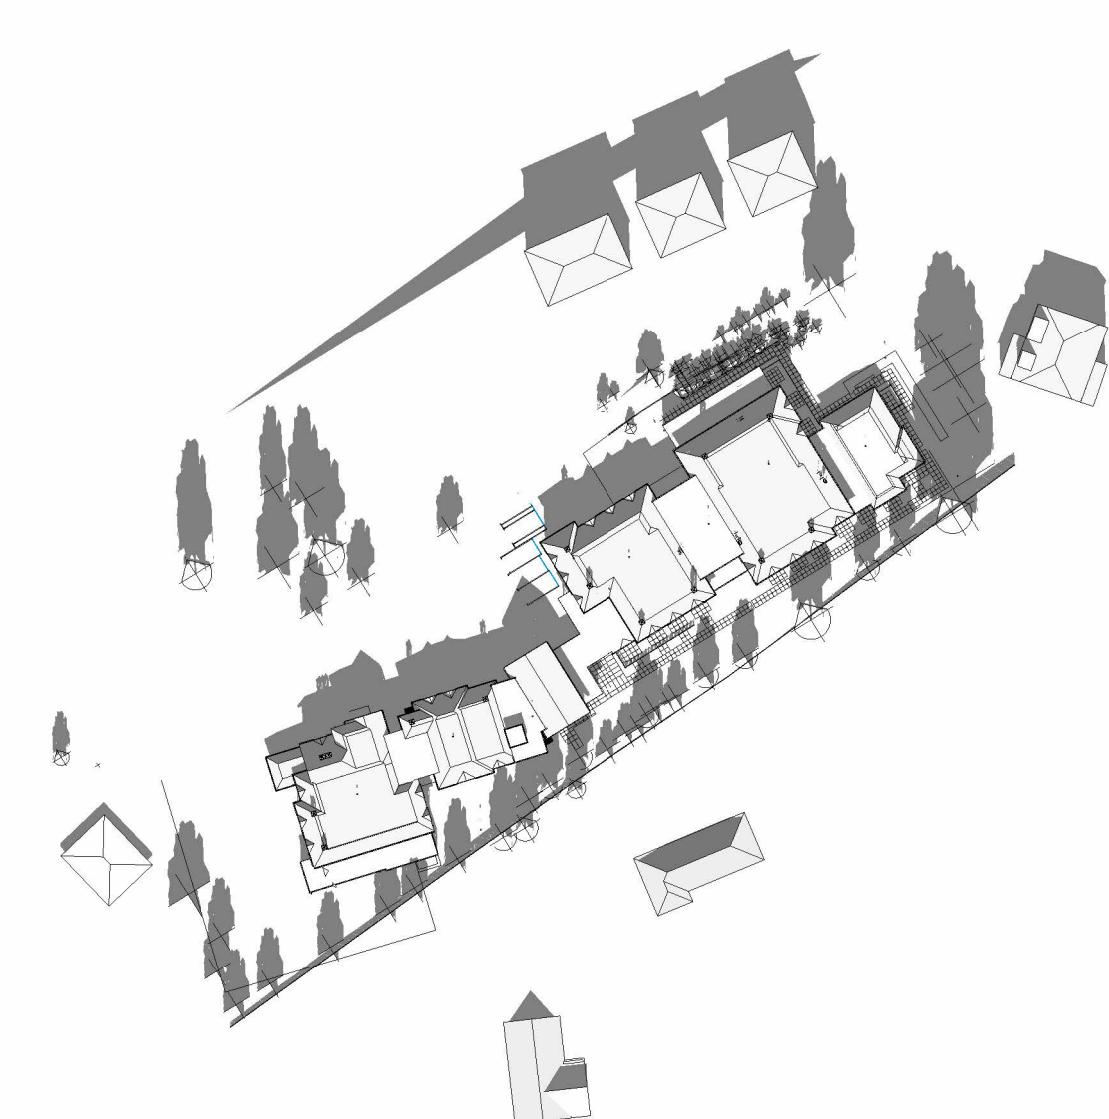

5 Spring Equinox 1200 Existing

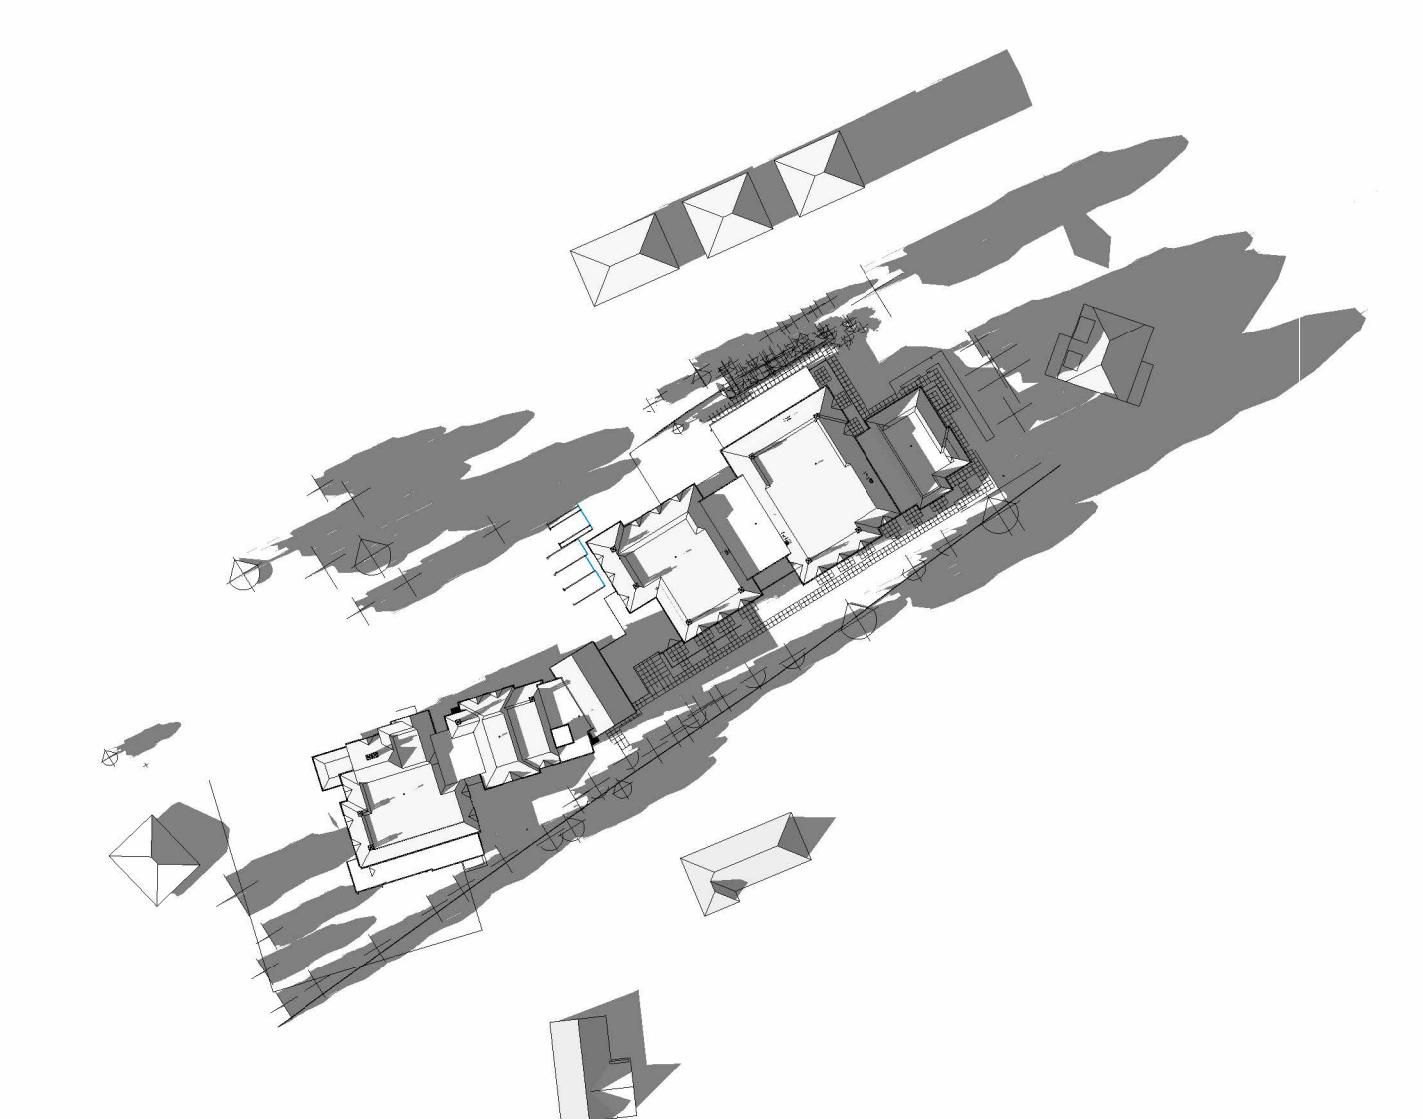


6 Spring Equinox 1600 Existing

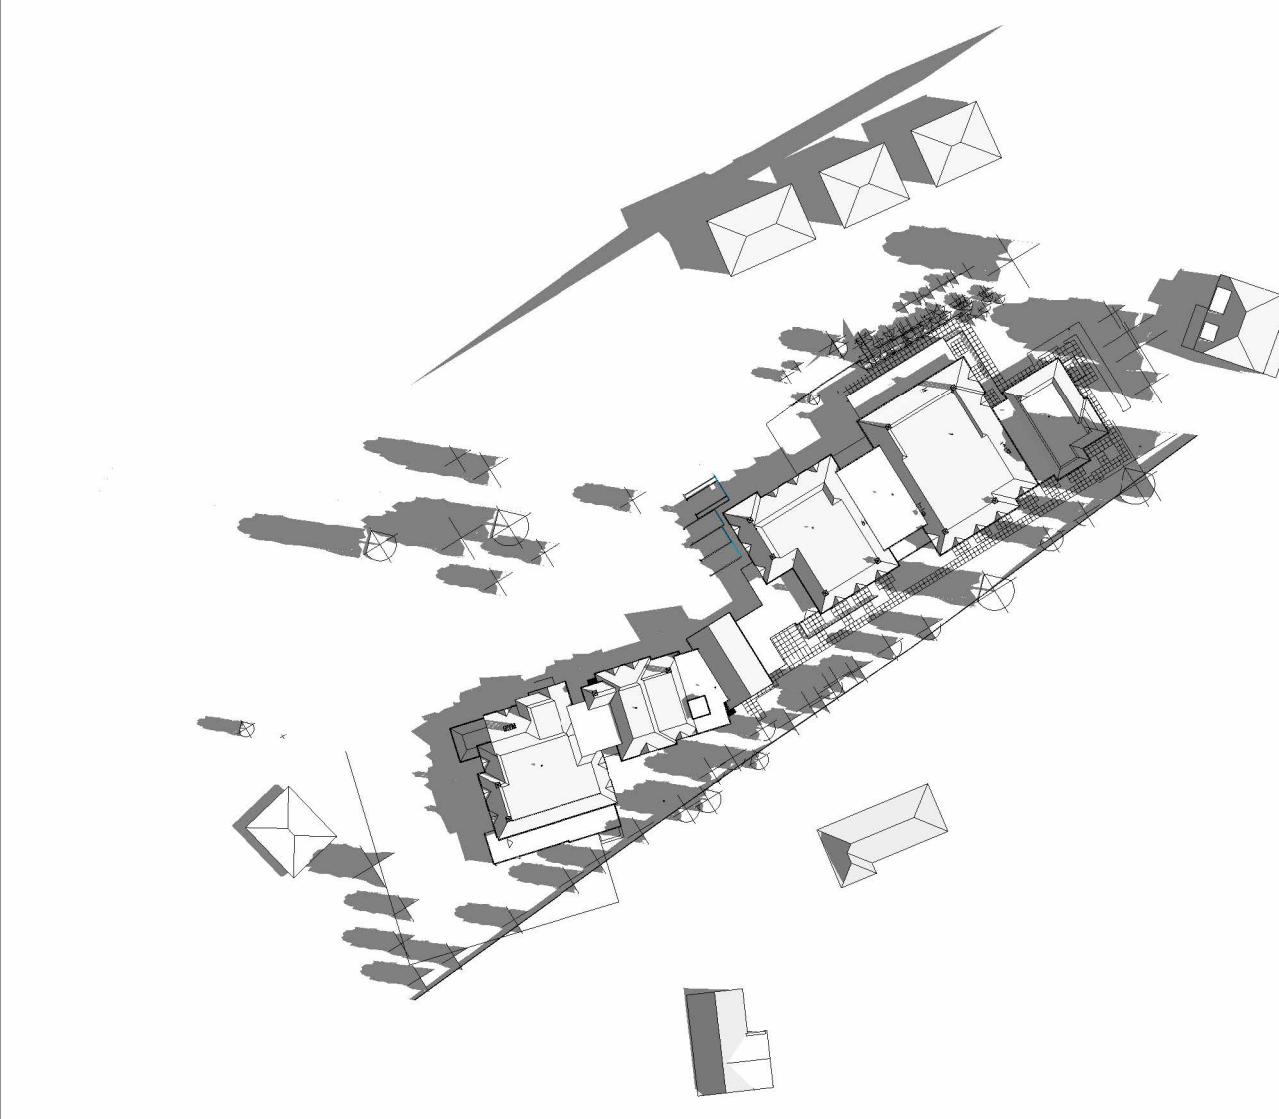


7 Summer Solstice 0800 Existing



8 Summer Solstice 1200 Existing

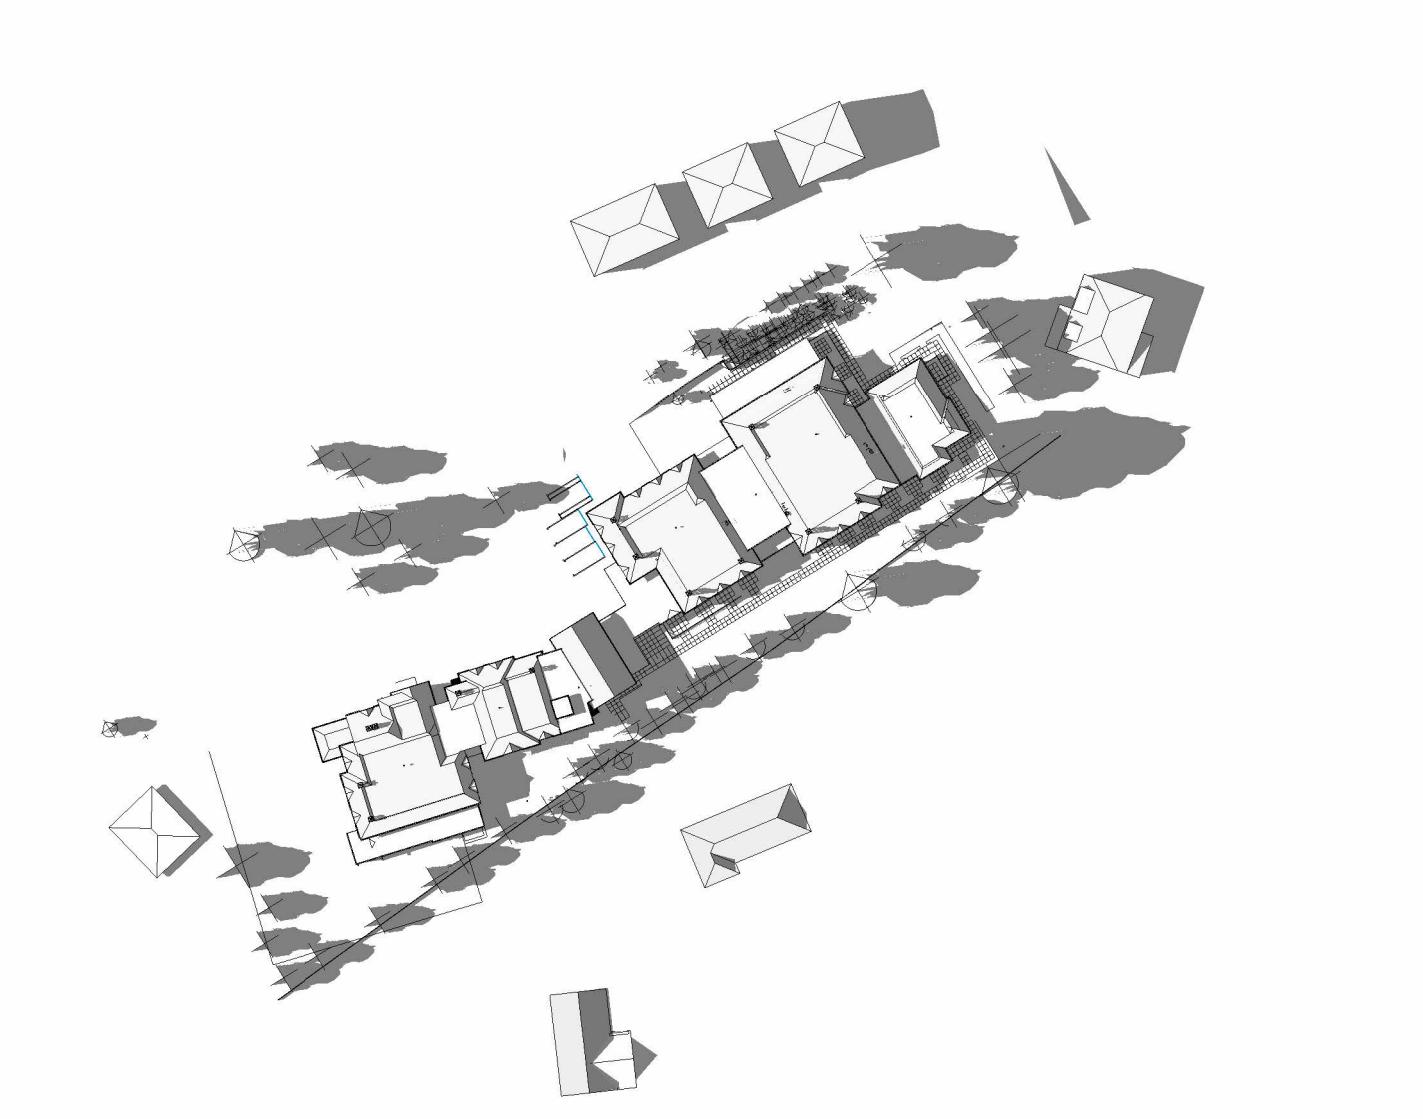

9 Summer Solstice 1600 Existing

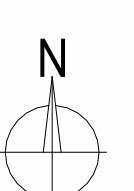

0 20 40 60 80 100m
Scale - 1:1000

project High Meadow Close,
Pinner
Middlesex HA5 2HD
client BSP Projects
drawing Shadow Diagrams as Existing
Rev. Description Date
A Ground Floor East extension and First Floor addition of 4 rooms Oct 24
B Ground floor extension revised Oct 25
C Graphic mode to black white March 25
D Roof to the existing single storey element on the West elevation July 25
E Omission of Ground Floor room 50 19 Sep 25
date May 24
scale 1:1000 @A1
job 1640
deg D-1001 rev E
RIBA