



First floor Plan as Existing

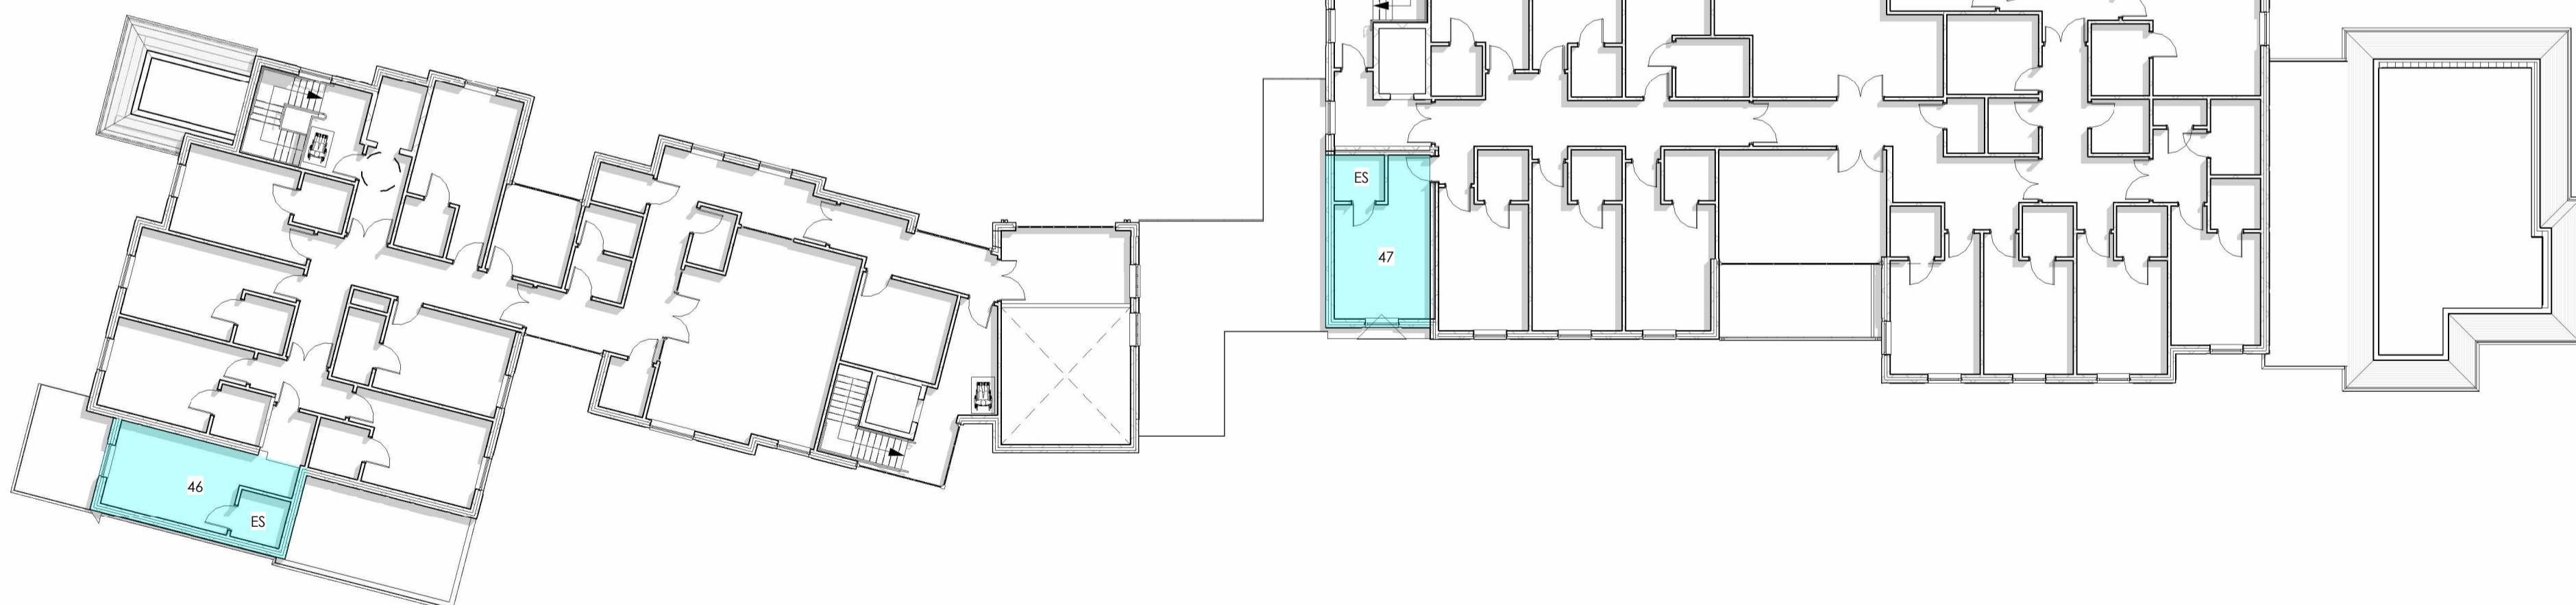

First floor Plan as Proposed

x4 Rooms added to the First Floor

121m² of extension to the First Floor

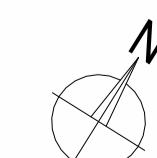

0 4 8 12 16 20m
Scale -1:200

Rev.	Description	Date
E	Proposed room numbers revised: 46-52	March 25
F	Roof to the existing single storey element on the West elevation changed back to a flat roof	July 25
G	Smaller extension option (room 50) added to East wing of ground floor	August 25
H	The smaller extension on the East end of the building is now shown on this sheet	August 25
I	Omission of Ground Floor room 50	19 Sep 25

project High Meadow Close,
Pinner
Middlesex HA5 2HD
client BSP Projects

drawing First Floor Plans - Existing & Proposed Full

date March 25
scale 1 : 200 @A2
job 1640
dwg D-1004 rev. I