



1 Roof Plan as Existing
1 : 200

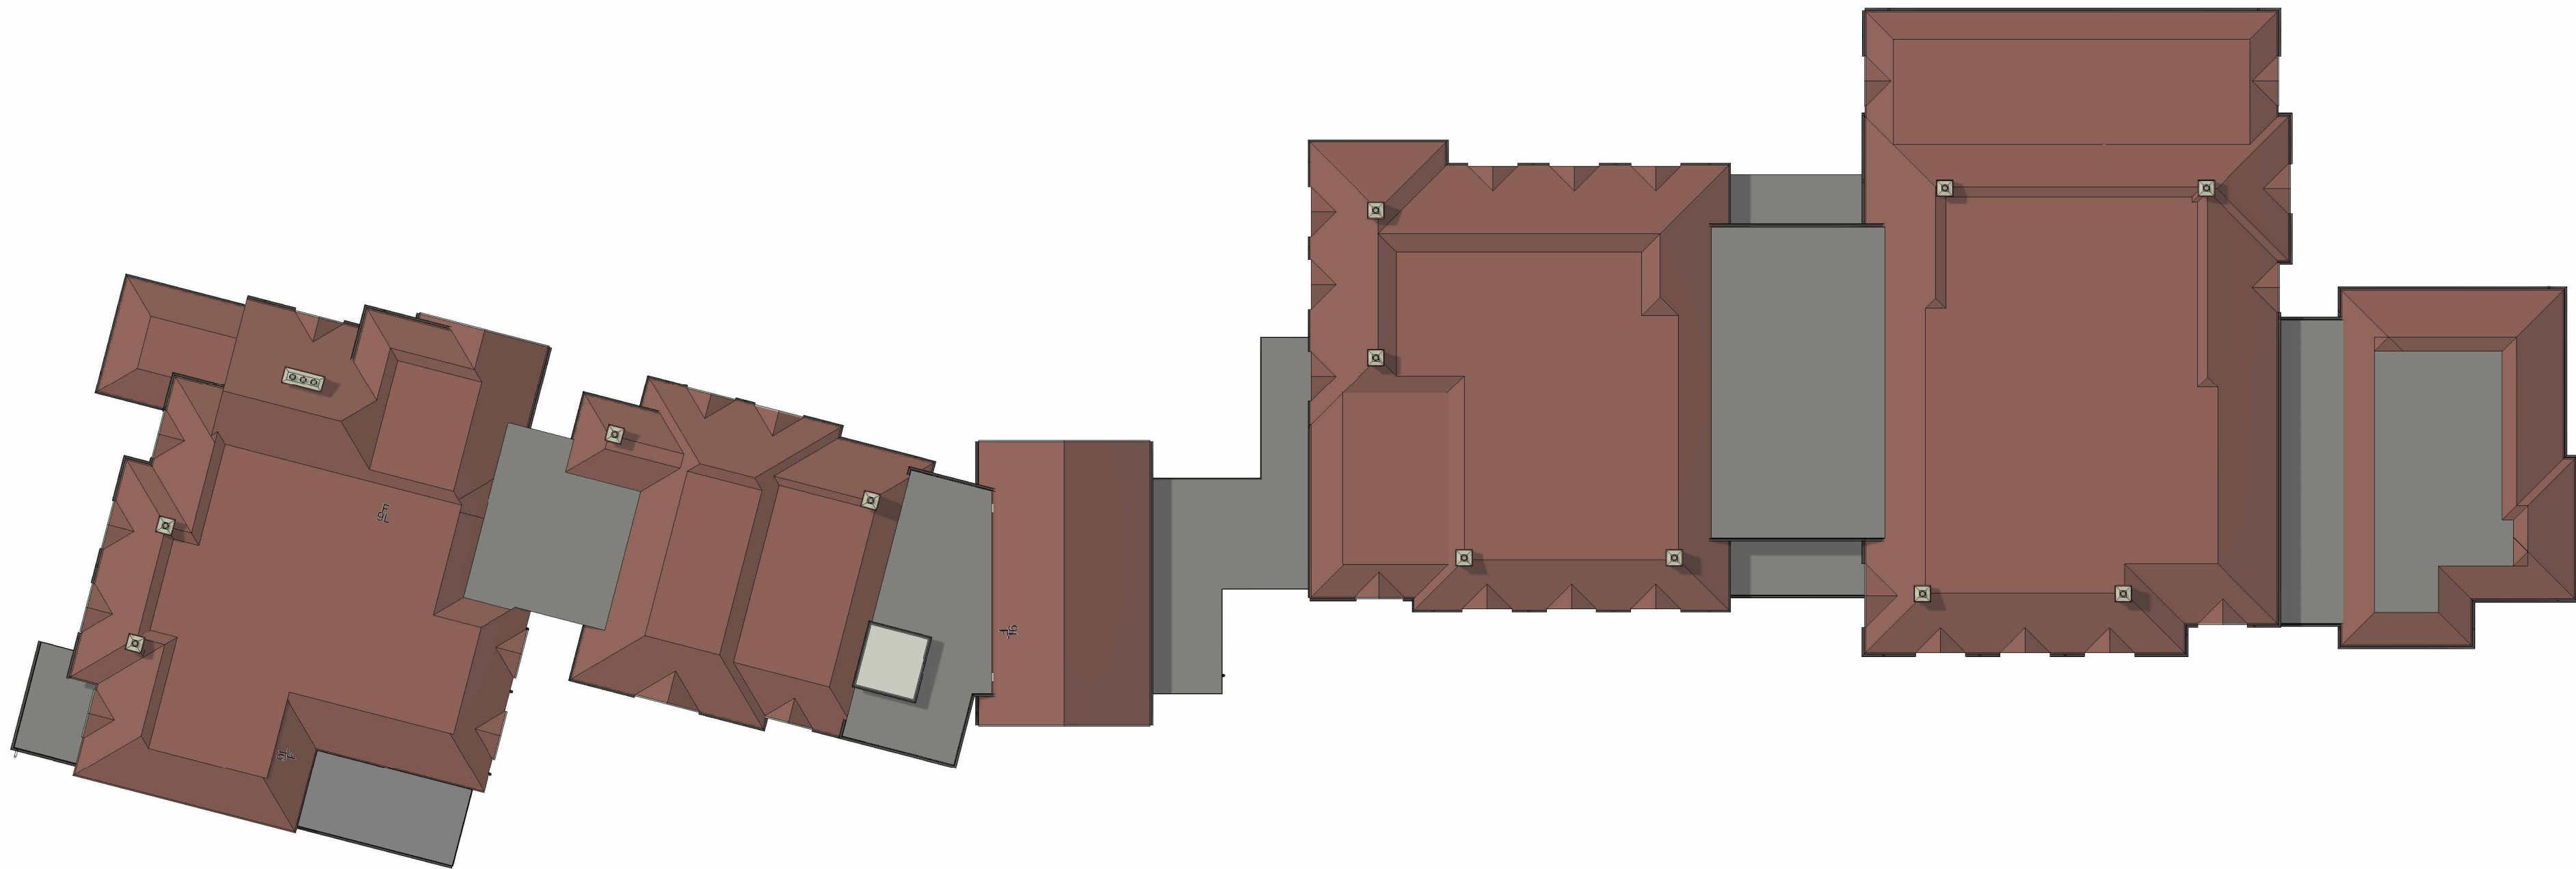

2 Roof Plan as Proposed
1 : 200

 

Rev.	Description	Date
D	PI's removed	May 25
E	Roof to the existing single storey element on the West elevation July 25 changed back to a flat roof	July 25
F	Smaller extension option (room 50) added to East wing of ground floor	August 25
G	The smaller extension on the East end of the building is now shown on this sheet	August 25
H	Omission of Ground Floor room 50	19 Sep 25

project High Meadow Close,
Pinner
Middlesex HA5 2HD

client BSP Projects

drawing Roof Plan as Existing & Proposed

date 10 Nov 2016

scale 1 : 200 @A1

job 1640

dwg T-2104 Rev H

crafted
architects

410 The Grange, Romsey Road, Michelmarsh, Romsey, SO51 0AE 01794 403111 jae@craftedarchitects.co.uk
This drawing is copyright of Crafted Architects Ltd.