

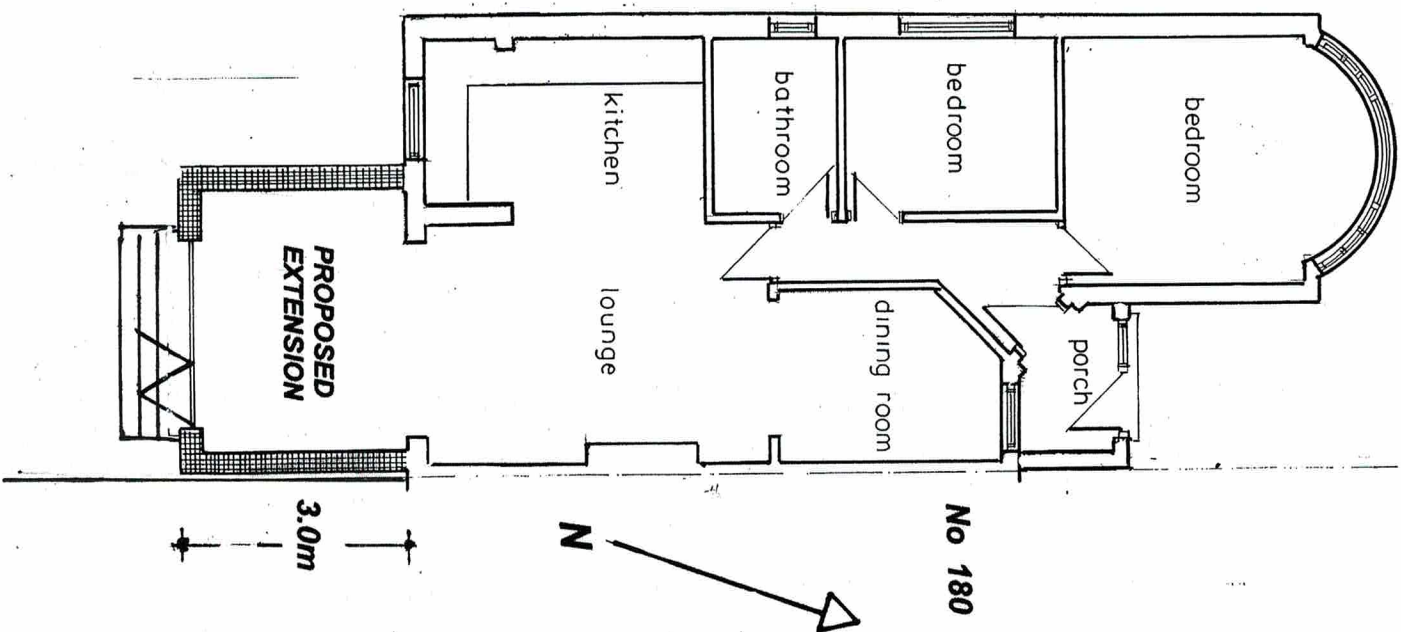


GROUND FLOOR PLAN

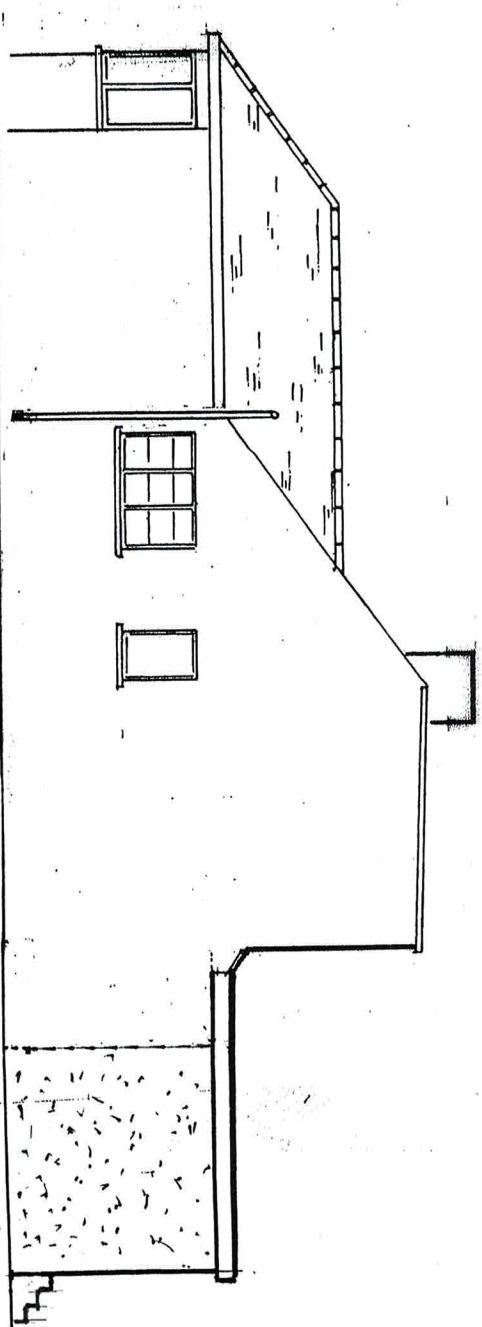


0 1 2 3 4 5 6 7 8 9 10m


SCALE 1:100

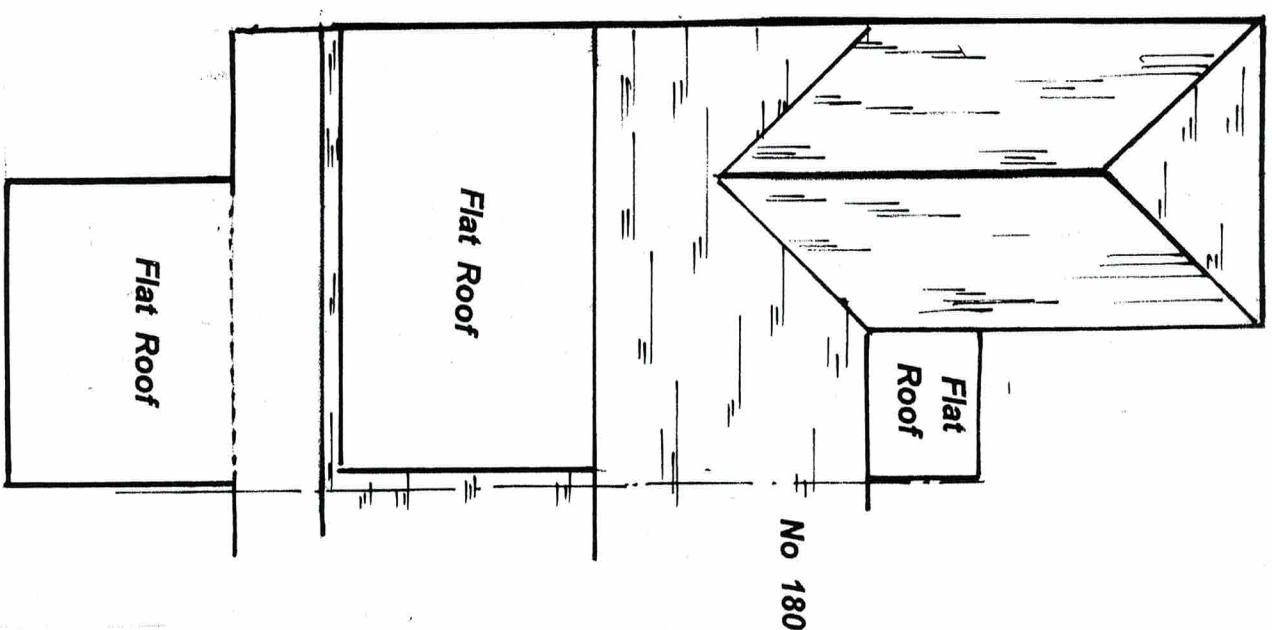

SIDE ELEVATION

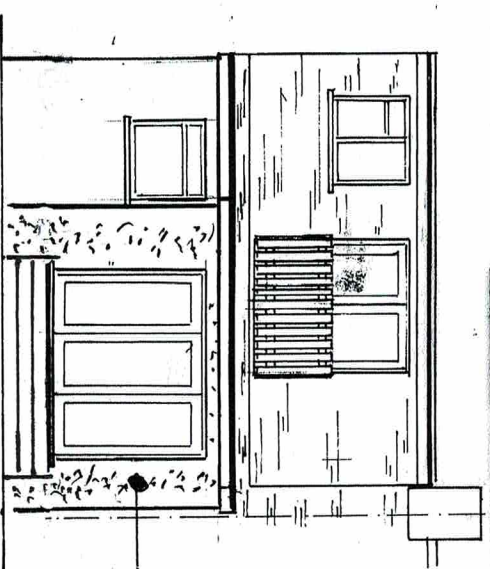

REAR ELEVATION

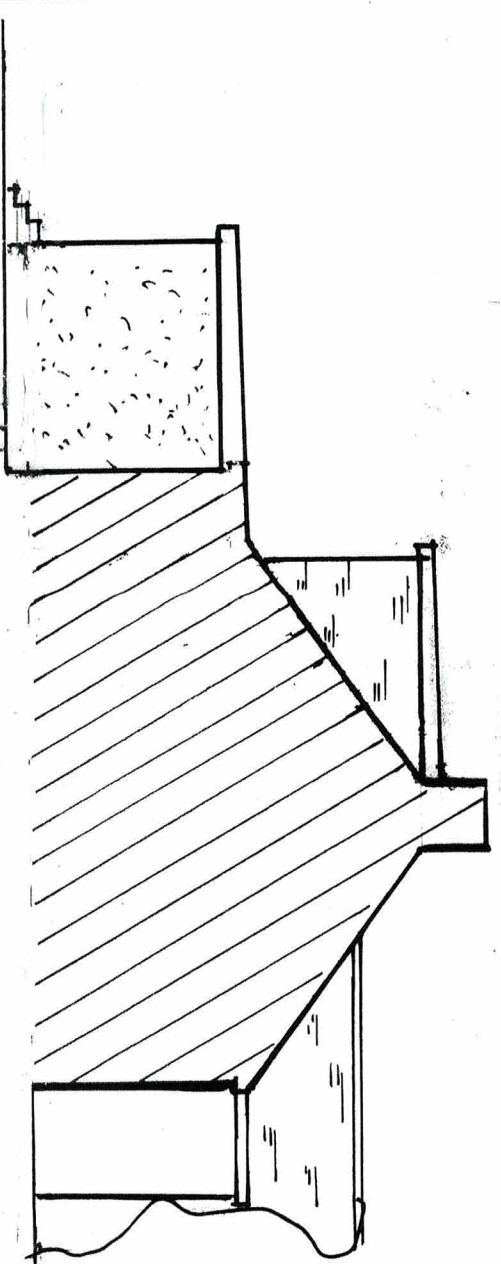

SIDE ELEVATION / PROFILE

All materials used in the construction of the external work shall be of a similar appearance to those used in the construction of the exterior of the existing dwelling house

VIADUCT SURVEYING SERVICES
40 MANOR COURT ROAD
HANWELL
LONDON W7 3EL
TELEPHONE: 0208 579 3098 MOBILE: 07850 280262

Revisions:
A] FEBRUARY 2023 : Remove rear decking for TP

Job Title:
178 WHITBY ROAD RUISLIP HA4 9BY
Drawing Title:
PLANS AND ELEVATIONS "AS PROPOSED"

Scale: 1 : 100
Date: MAY 2022
Drawn: DRS
HLN 22052 / 2A