

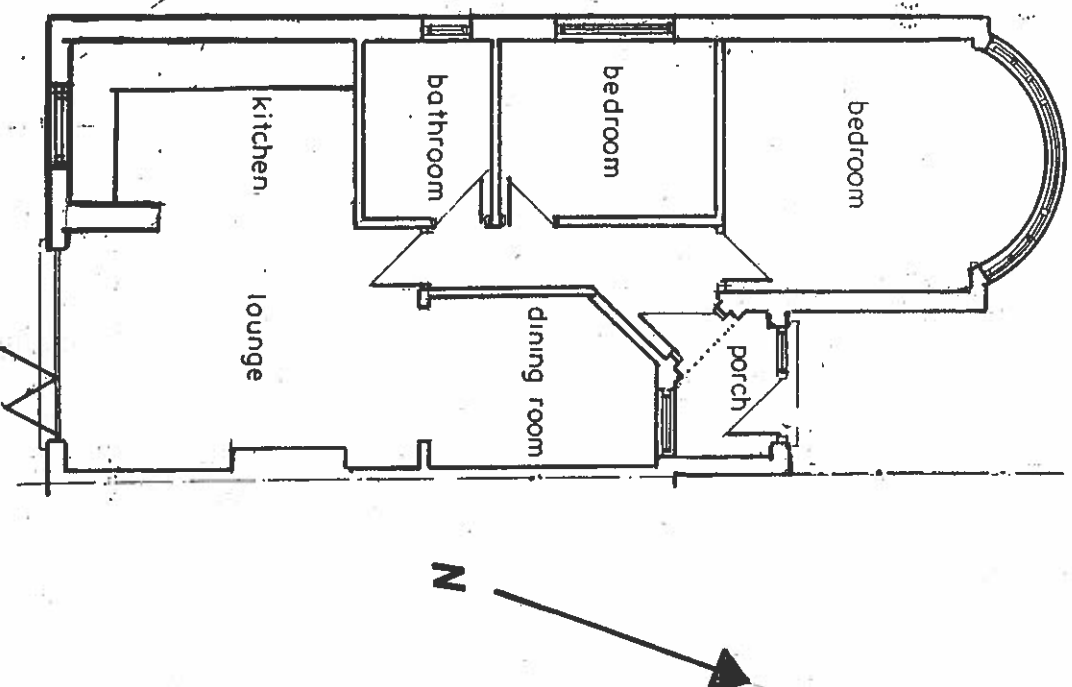



GROUND FLOOR PLAN

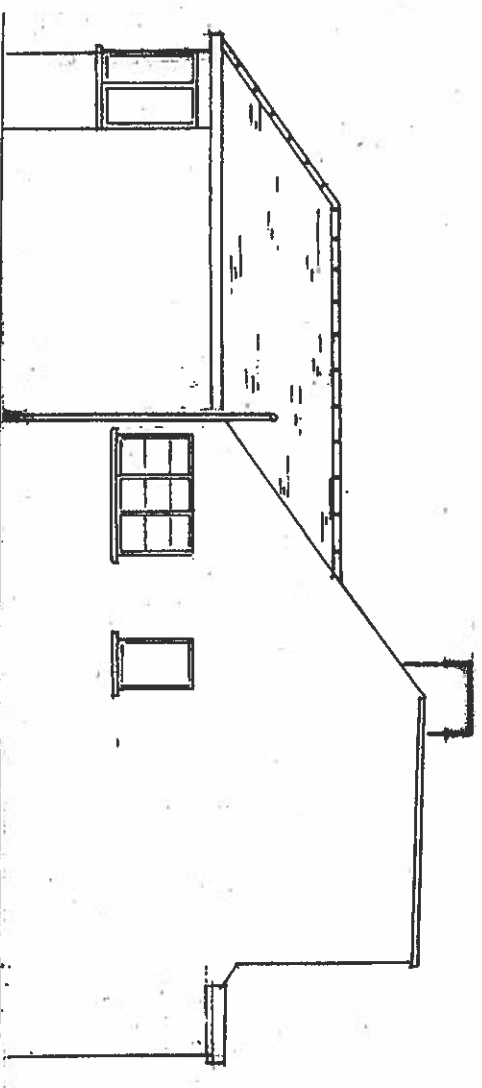


ROOF PLAN

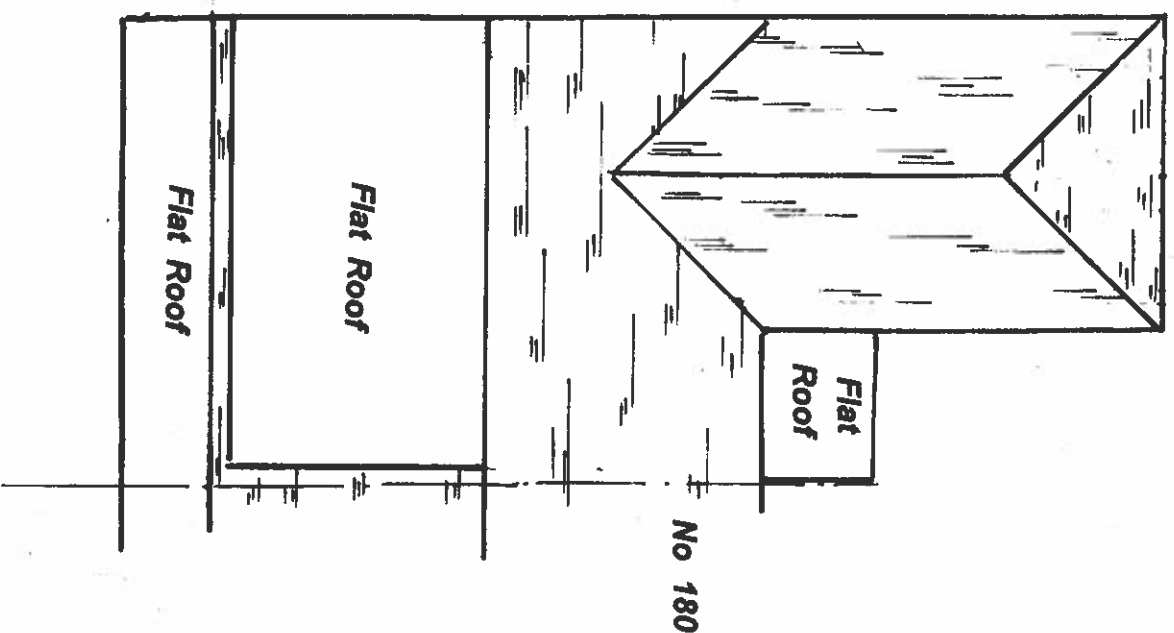

SIDE ELEVATION

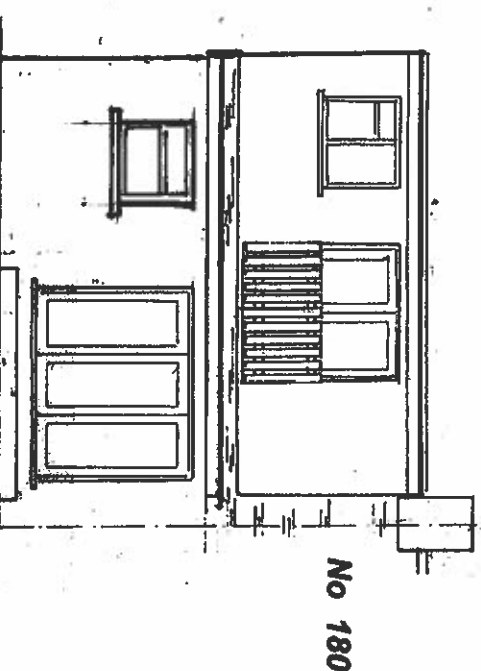

REAR ELEVATION

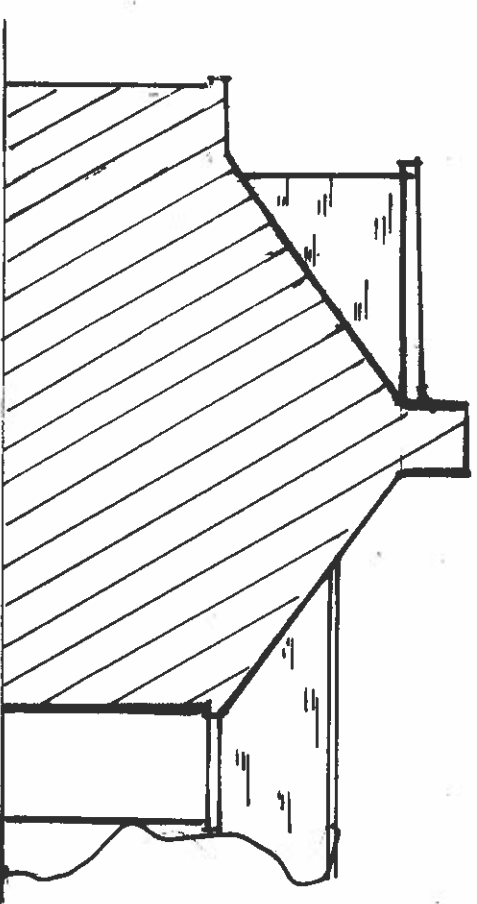

SIDE ELEVATION / PROFILE

0 1 2 3 4 5 6 7 8 9 10m

SCALE 1:100

VIADUCT SURVEYING SERVICES
40 MANOR COURT ROAD
HANWELL
LONDON W7 3EL
TELEPHONE: 0208 579 3098 MOBILE: 07850 280262

Revisions:

Job Title:

178 WHITBY ROAD RUISLIP HA4 9BY

Drawing Title:

PLANS AND ELEVATIONS "AS EXISTING"

Scale: 1:100

Date: MAY 2022

Drawn: DRS

HLN 22052 / 1