

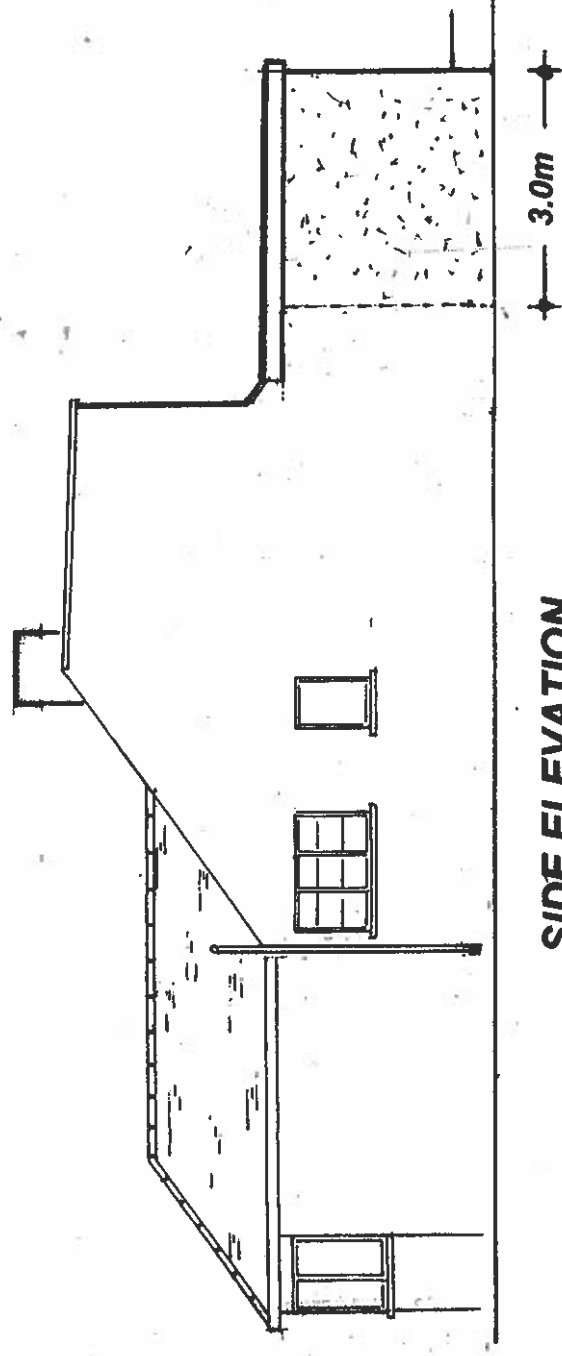
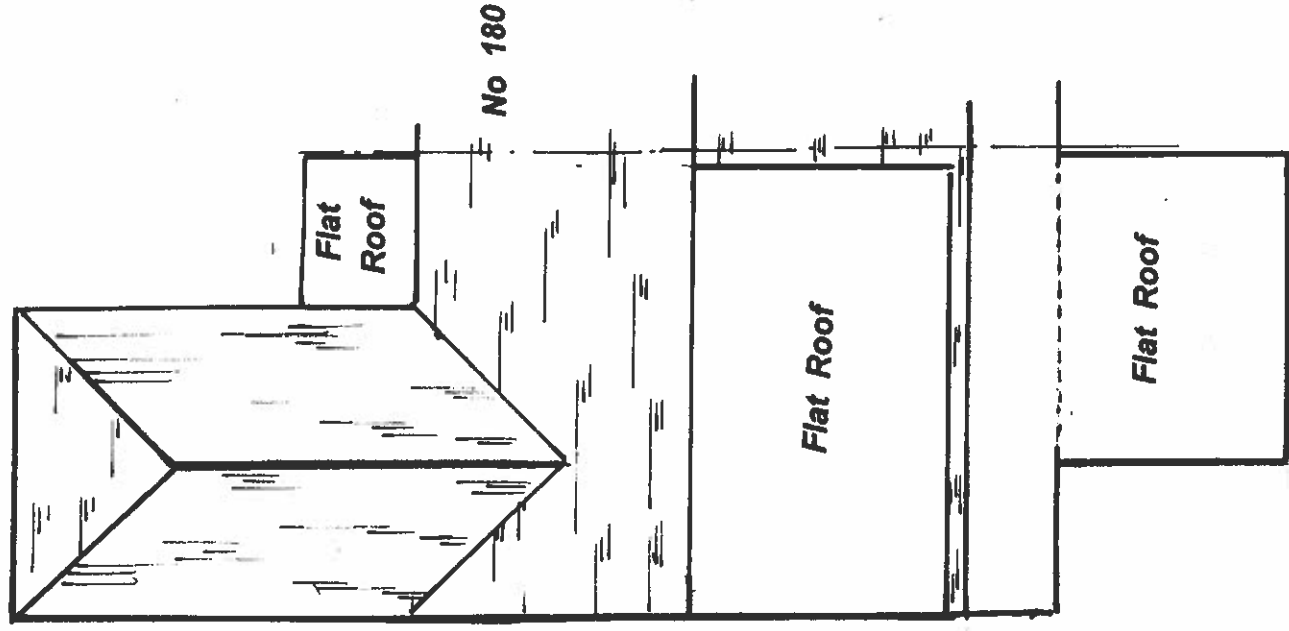



GROUND FLOOR PLAN

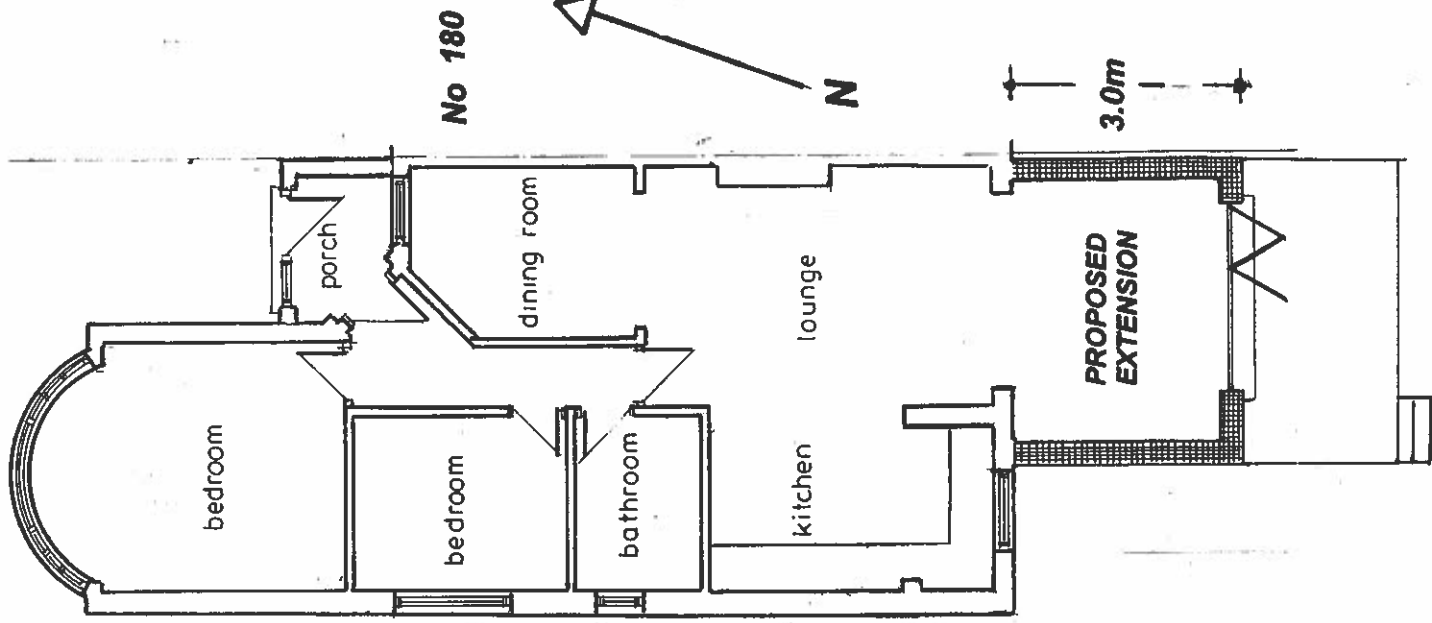

SIDE ELEVATION

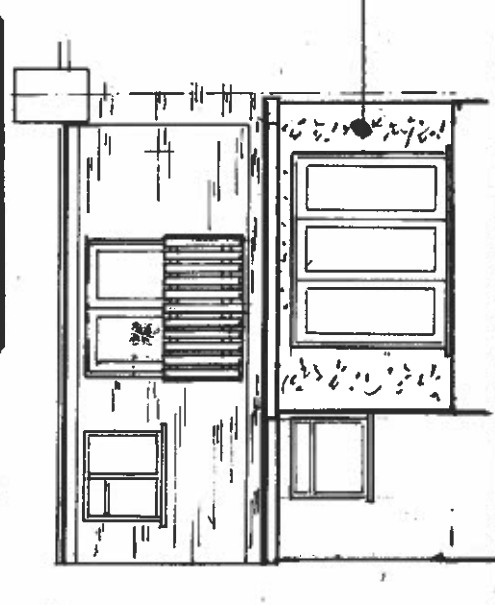

REAR ELEVATION

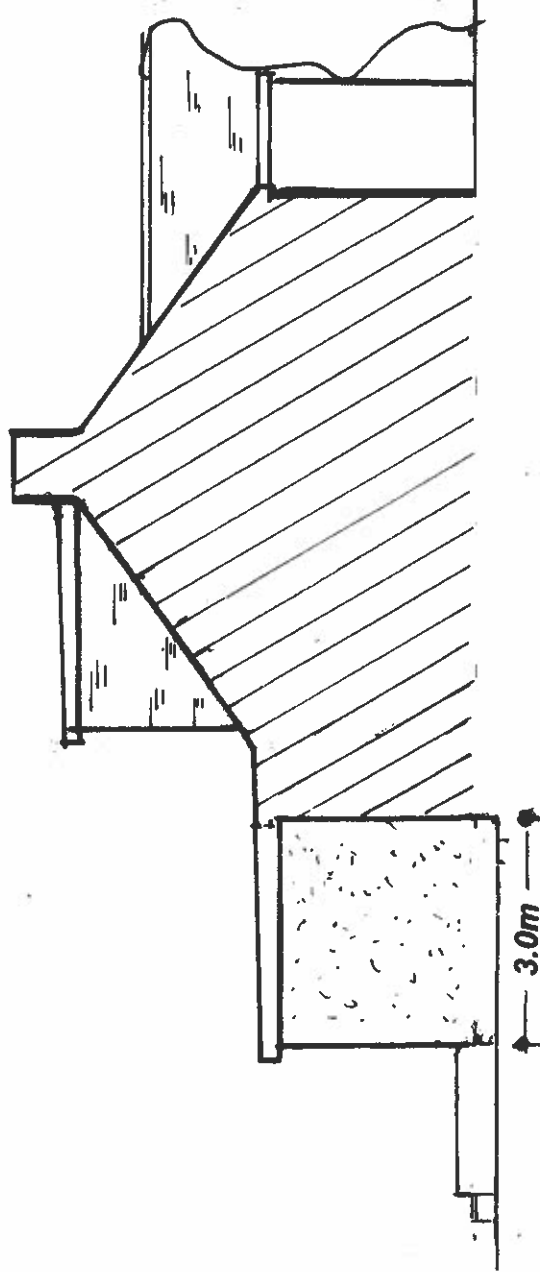

SIDE ELEVATION / PROFILE

All materials used in the construction of the external work shall be of a similar appearance to those used in the construction of the exterior of the existing dwelling house



SCALE 1:100

VIADUCT SURVEYING SERVICES
40 MANOR COURT ROAD
HANWELL
LONDON W7 3EL
TELEPHONE: 0208 579 3098 MOBILE: 07850 280262

Revisions:

Job Title: **178 WHITBY ROAD RUISLIP HA4 9BY**

Drawing Title: **PLANS AND ELEVATIONS "AS PROPOSED"**

Scale: **1:100**
Date: **MAY 2022**
Drawn: **DRS**

HLN 22052 / 2