

GENERAL NOTES

All dimensions, levels, sizes, positions and locations of particulars as indicated on drawings are to be verified by the appointed Contractor on site prior to engaging in works.

Any discrepancies must be reported to the Architect/Surveyor/Engineer or responsible persons immediately.

No dimension to be scaled from the drawings for construction purposes unless otherwise indicated. All work is to comply with current Building Regulations.

Party Wall etc. Act 1996 would apply and contractor is to assure that no work is commenced until this formality is completed.

The sole purpose of this drawing is the procurement of Planning Permission and Building Regulation approval and work is NOT to commence before such approvals.

Where this drawing is used for the works, contractor should request at the time of tender, from the lender, full specification and schedule of work. To avoid any disputes, this schedule of works in conjunction with the drawings would be used to resolve matters.


Contractor to assure and satisfy himself that necessary Planning permission and Building Regulations are approved before tendering or commencement of works.

The competent person is to send to the local authority via the scheme provider) a self-certification certificate within 30 days of the electrical works' completion. The client must receive both a copy of the self certificate and a BS7671 Electrical Installation Test Certificate. (Reg. P1)

The Gas and Boiler installations will be carried out by a suitably qualified CORGI registered gas engineer or equal approved.

The Contractor is responsible for ensuring compliance with the CDM Regulations, and appropriate Health & Safety on site precautions.

PLANNING ISSUE

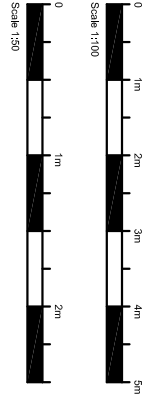

A		MINOR AMENDMENTS	DS	23-07-2020
REVISION		DESCRIPTION	BY	DATE

SHOH Architecture Ltd
Architectural and interior design services


31 Lloyd Court
Pinner
HA5 2EP

Mr. 0944.5785433242
www.shoharchitecture.co.uk
email: daniels@shoharchitecture.co.uk

PROJECT

296 WEST END ROAD
RUISLIP
HA4 6LS

DRAWING TITLE	
PROPOSED REAR AND SIDE ELEVATION	
DATE	22.07.2020
SCALE	1:100 @ A3
DRAWING NO.	SD2042(P)05-A

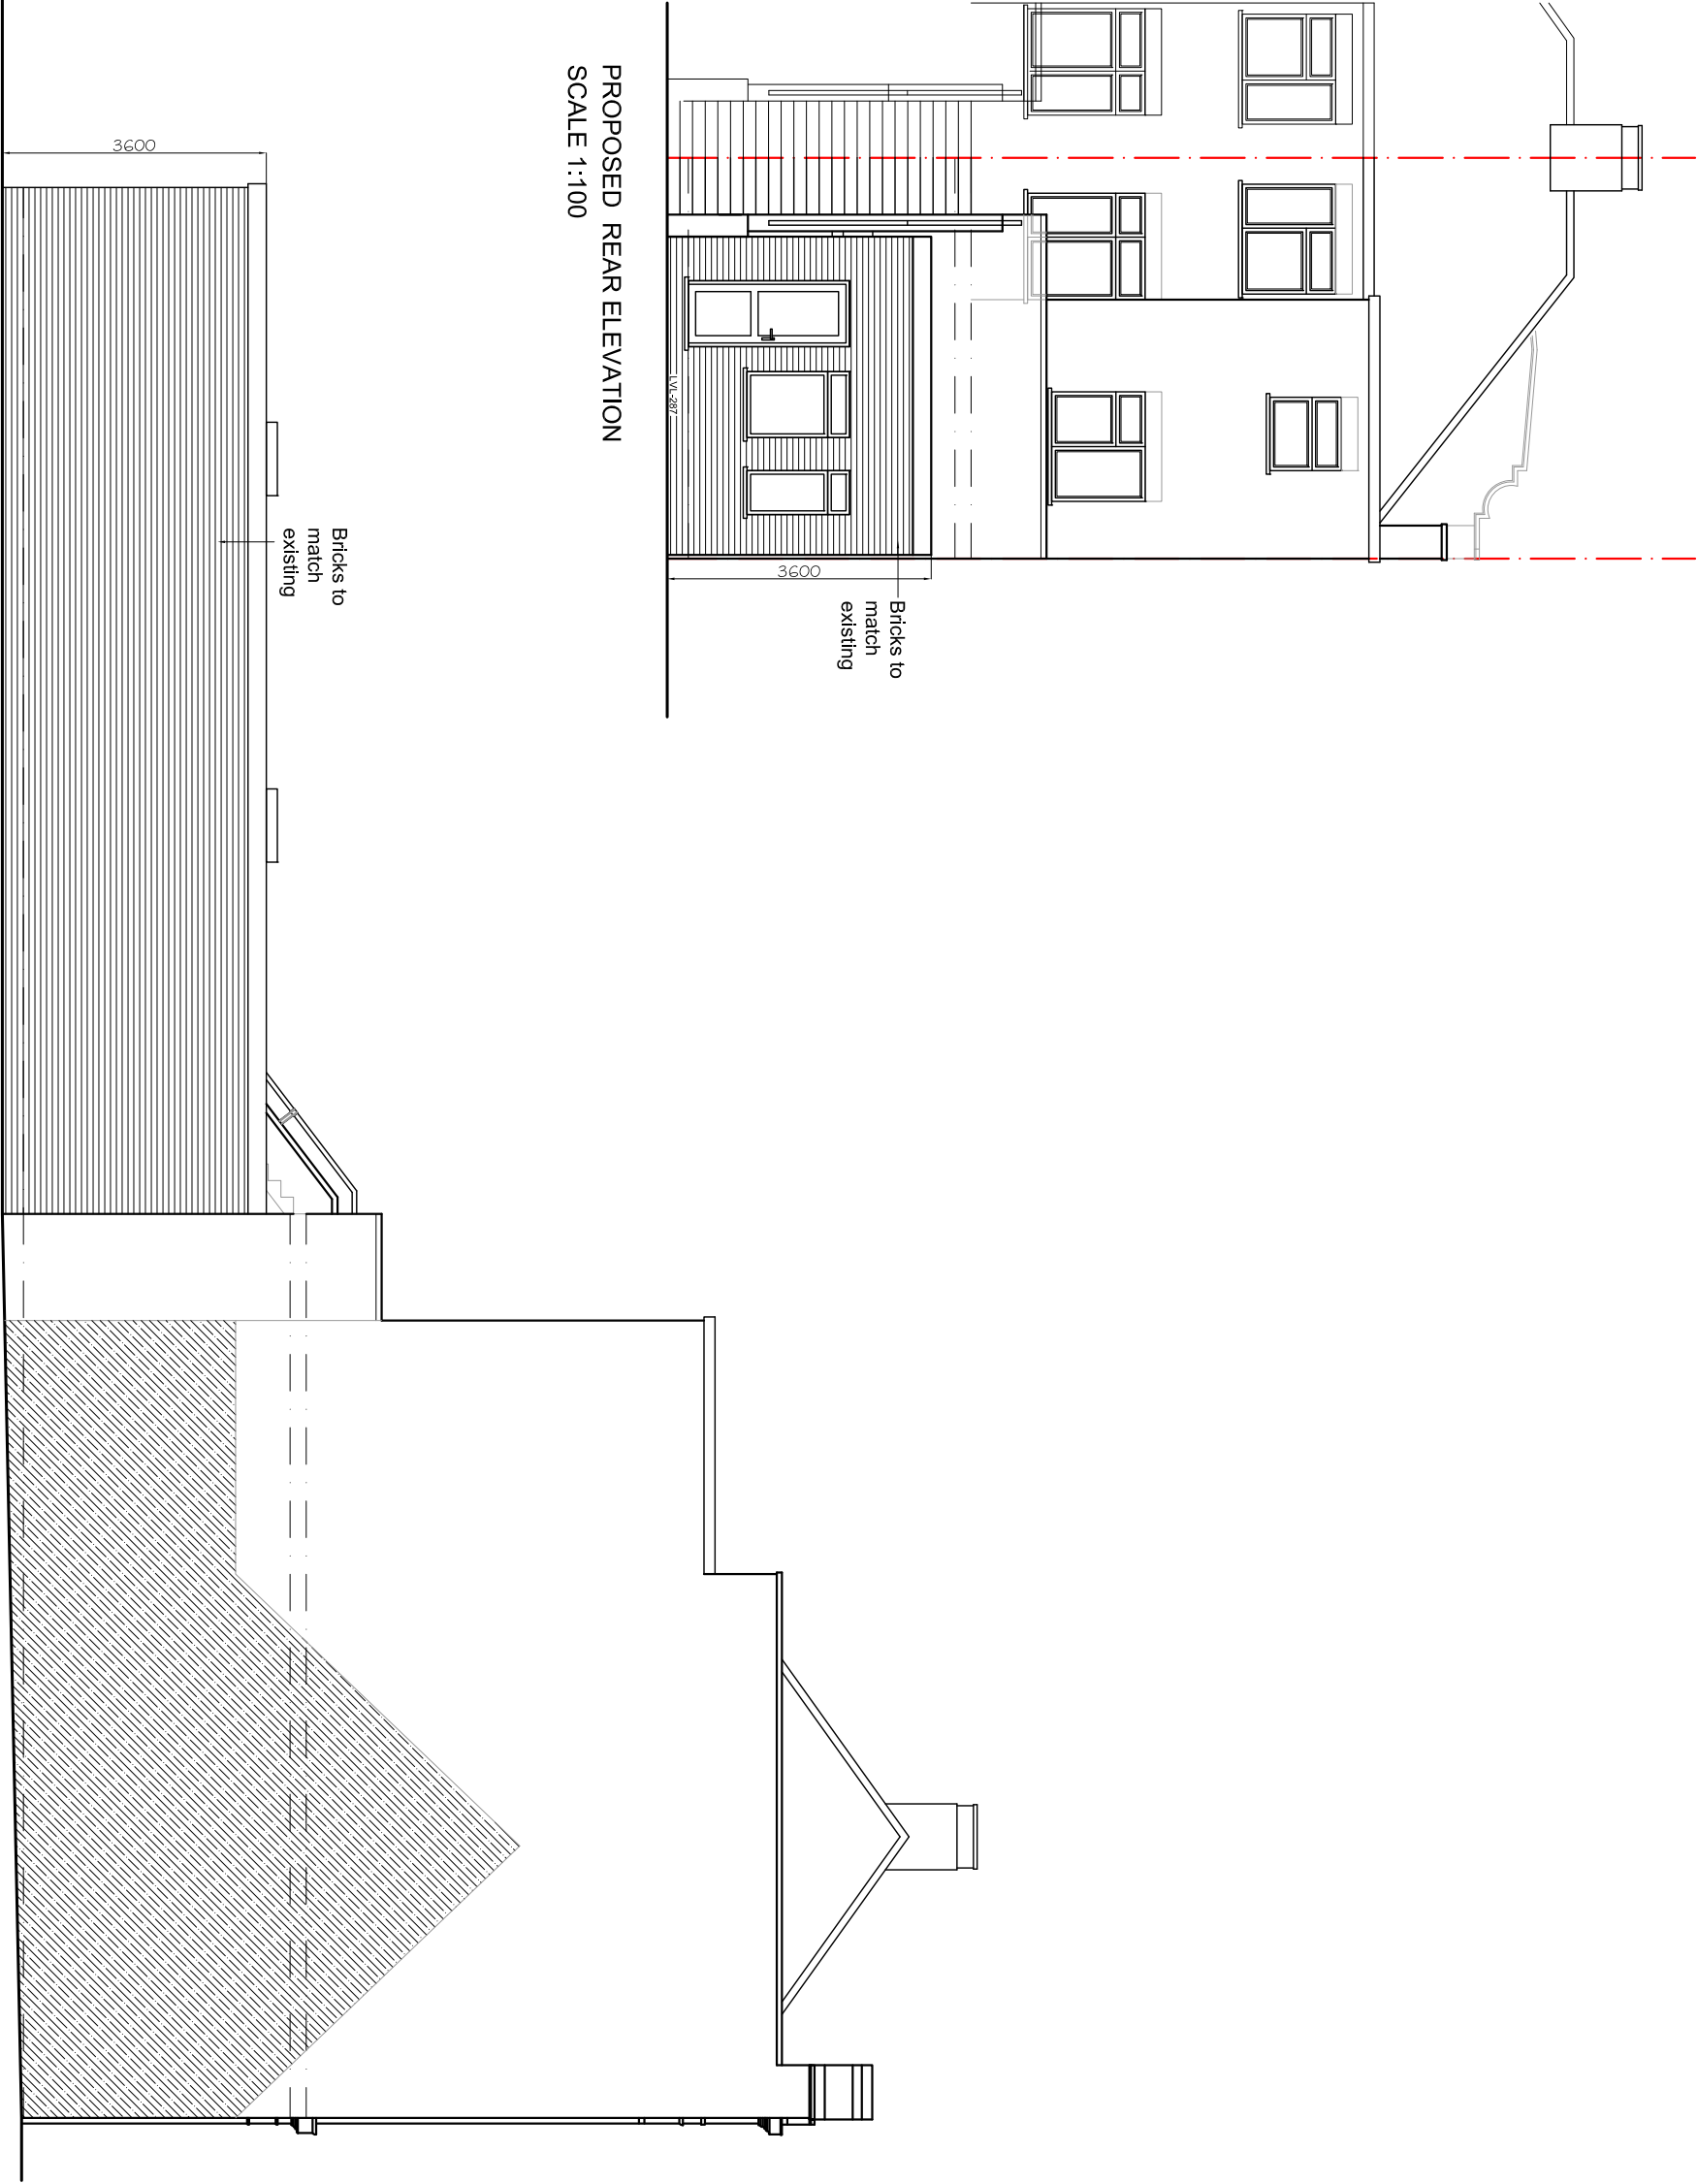

PROPOSED SIDE ELEVATION (VIEW FROM NO. 295)
SCALE 1:100

PROPOSED REAR ELEVATION
SCALE 1:100