


**EXISTING SIDE ELEVATION**

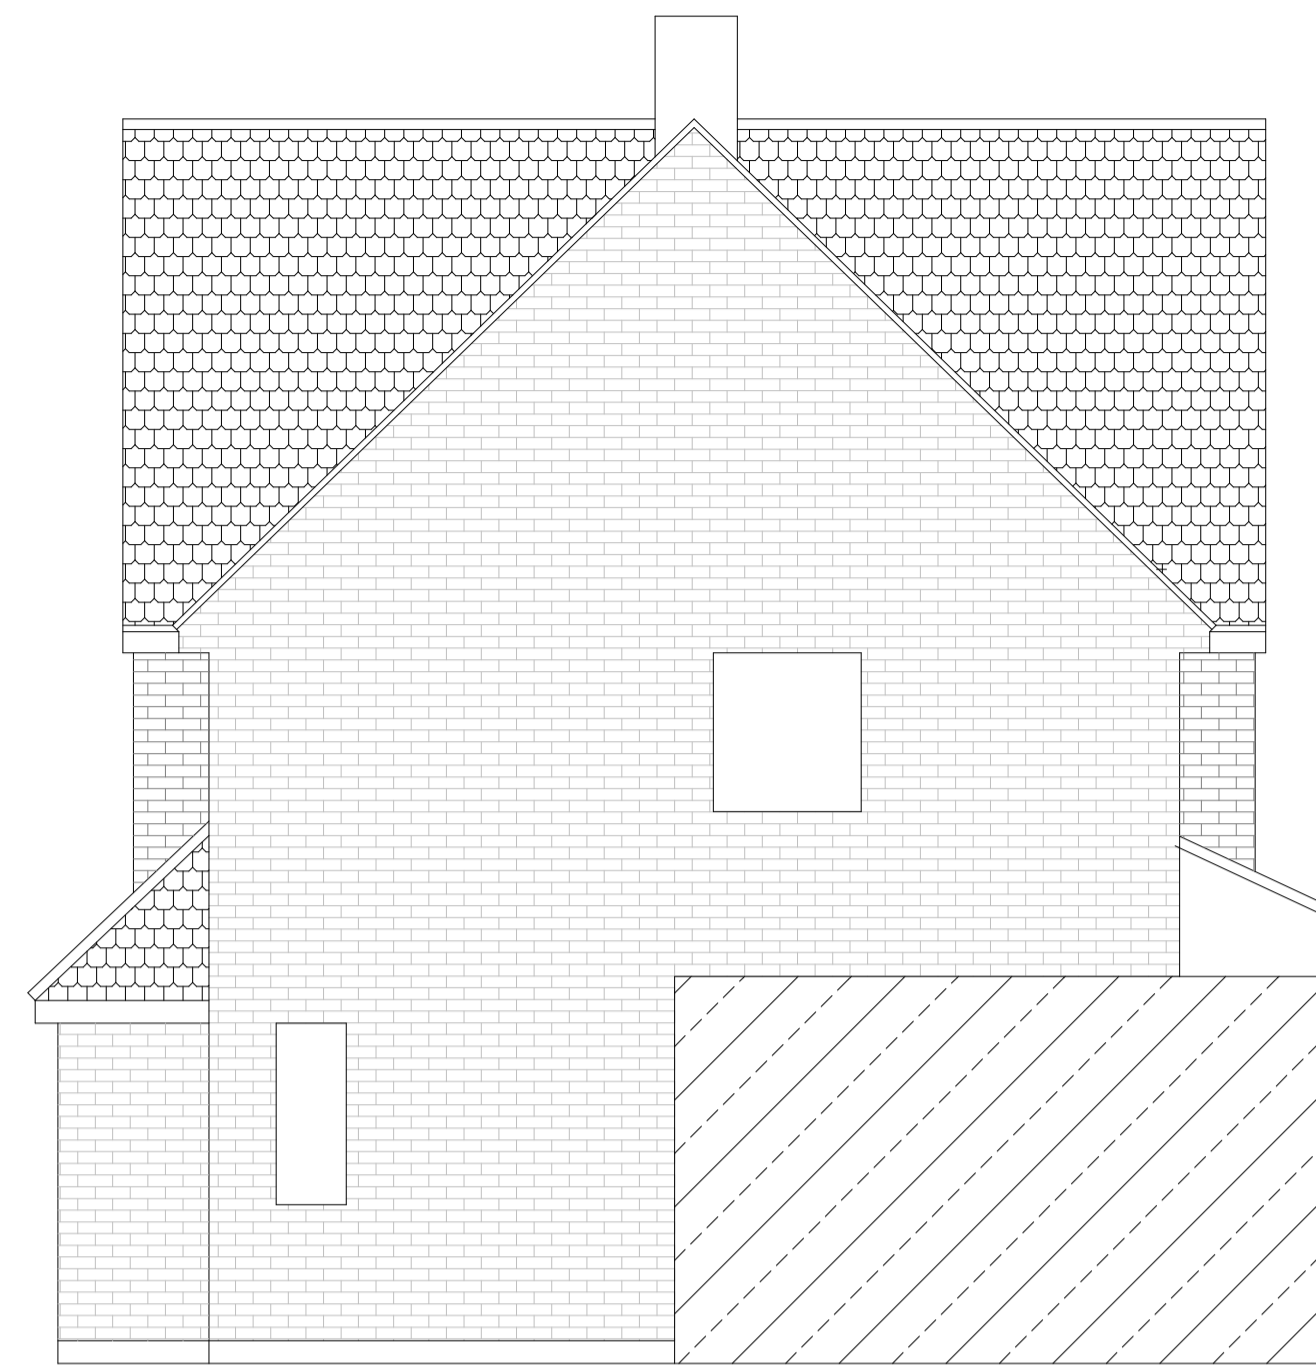


**EXISTING SIDE ELEVATION**




**EXISTING REAR ELEVATION**




**EXISTING FRONT ELEVATION**

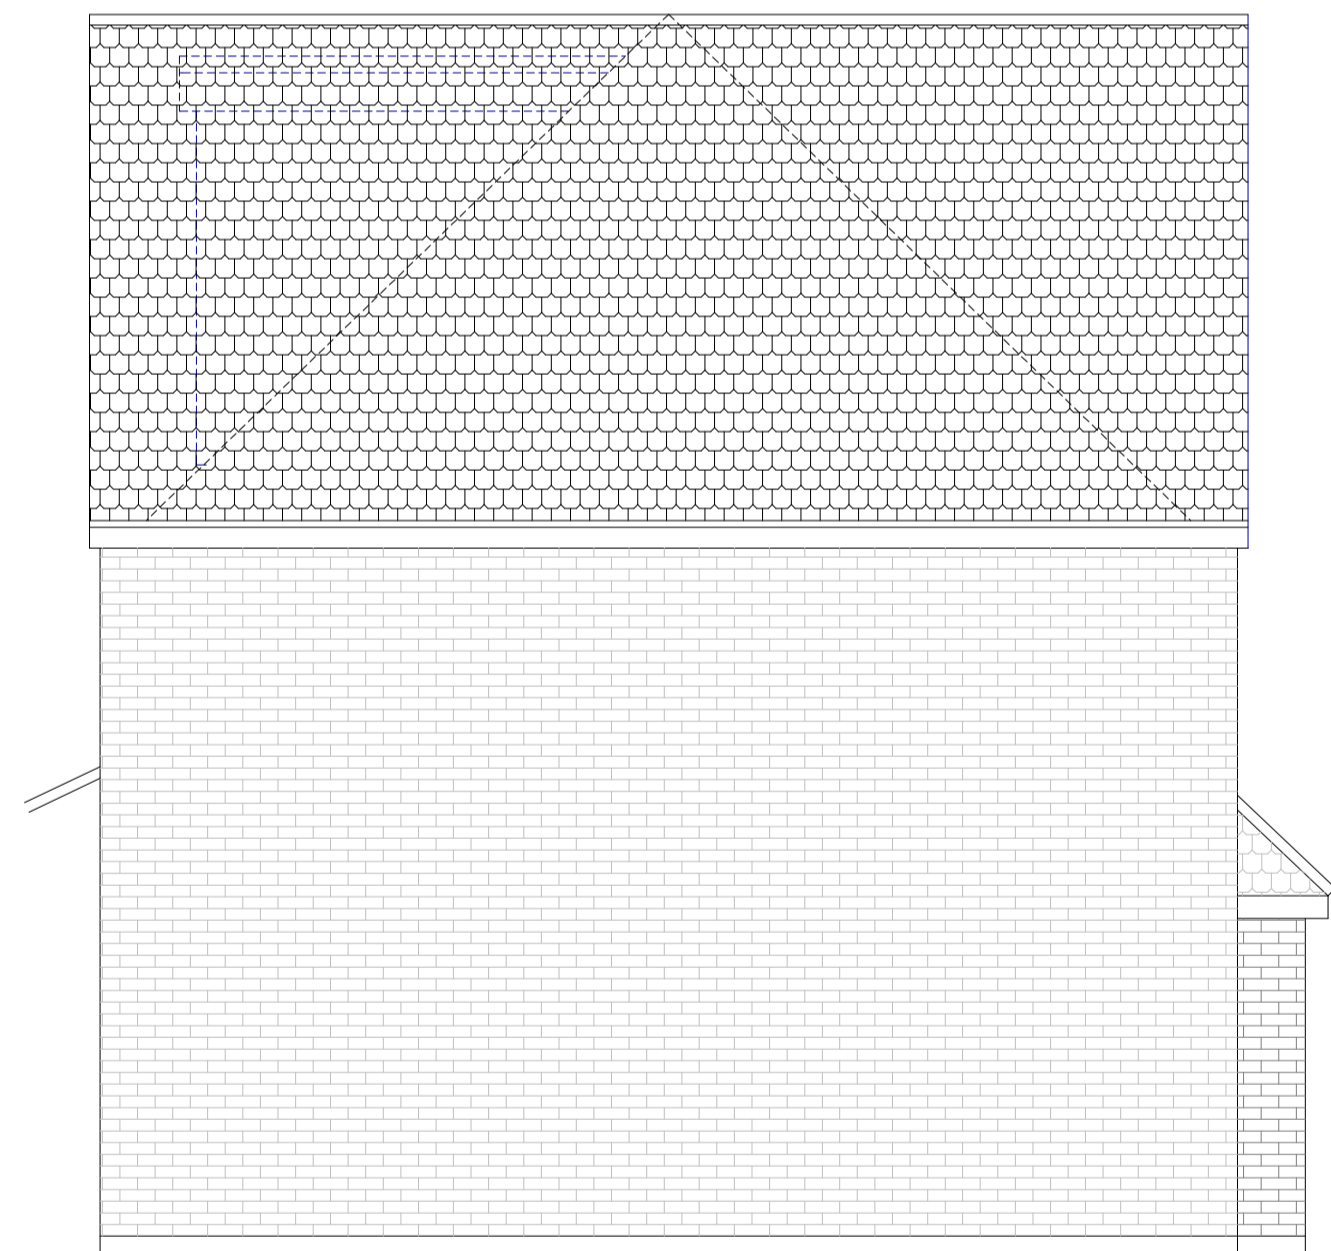


**PROPOSED SIDE ELEVATION**

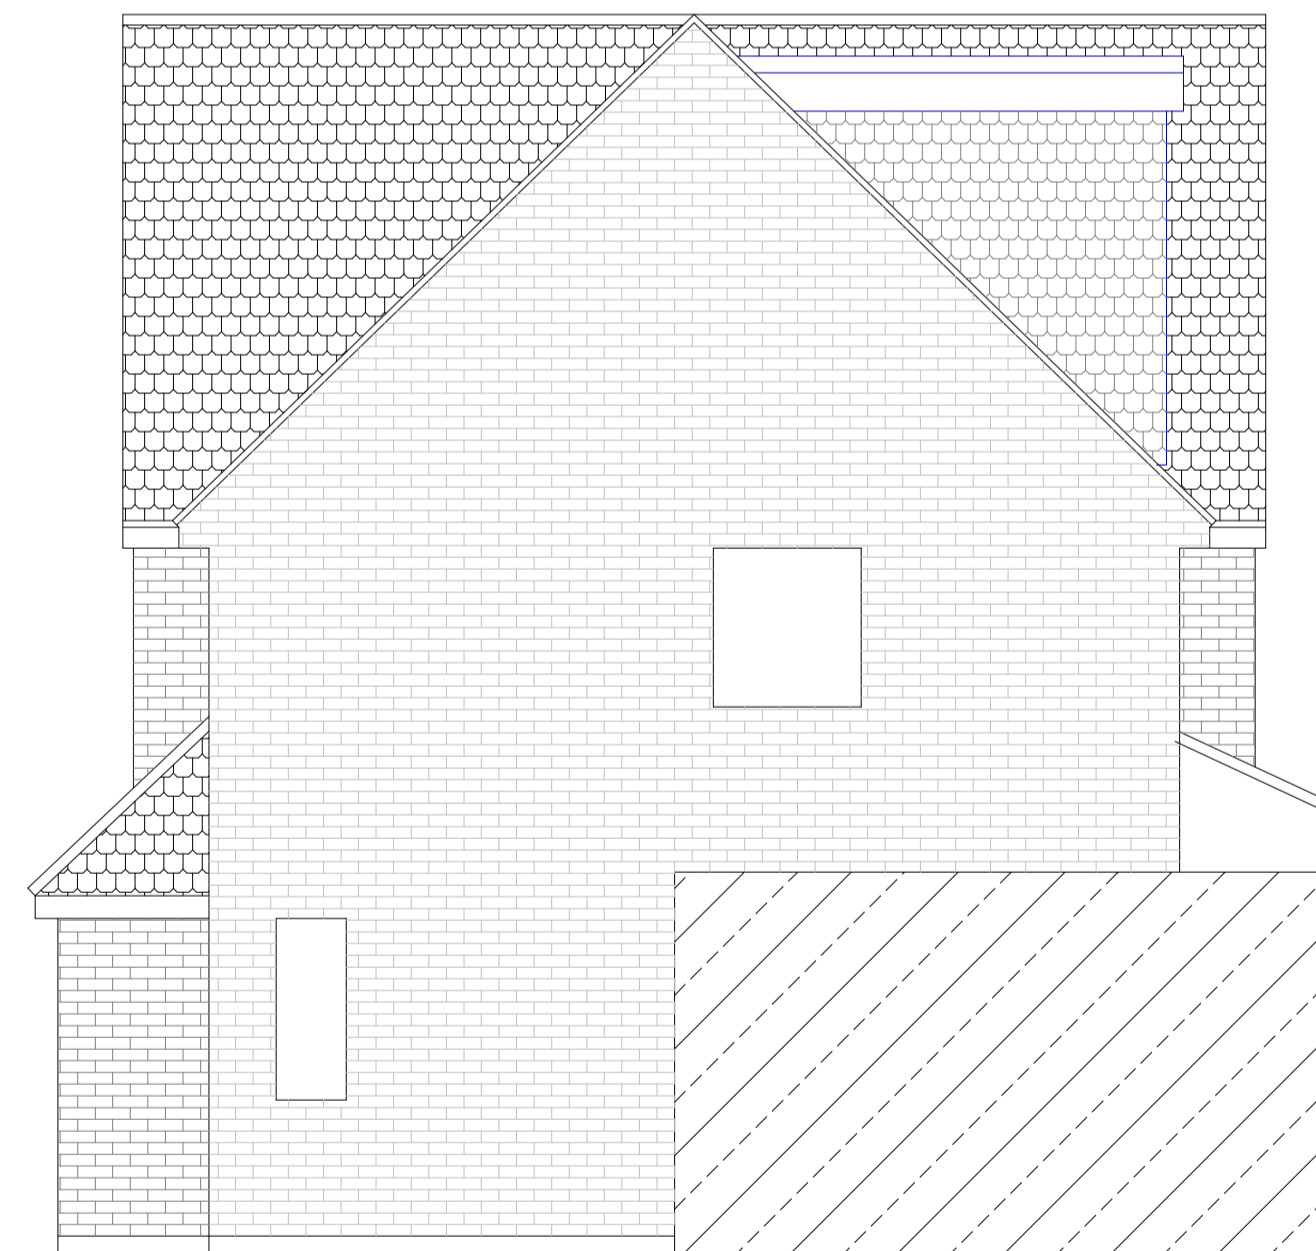

**PROPOSED SIDE ELEVATION**

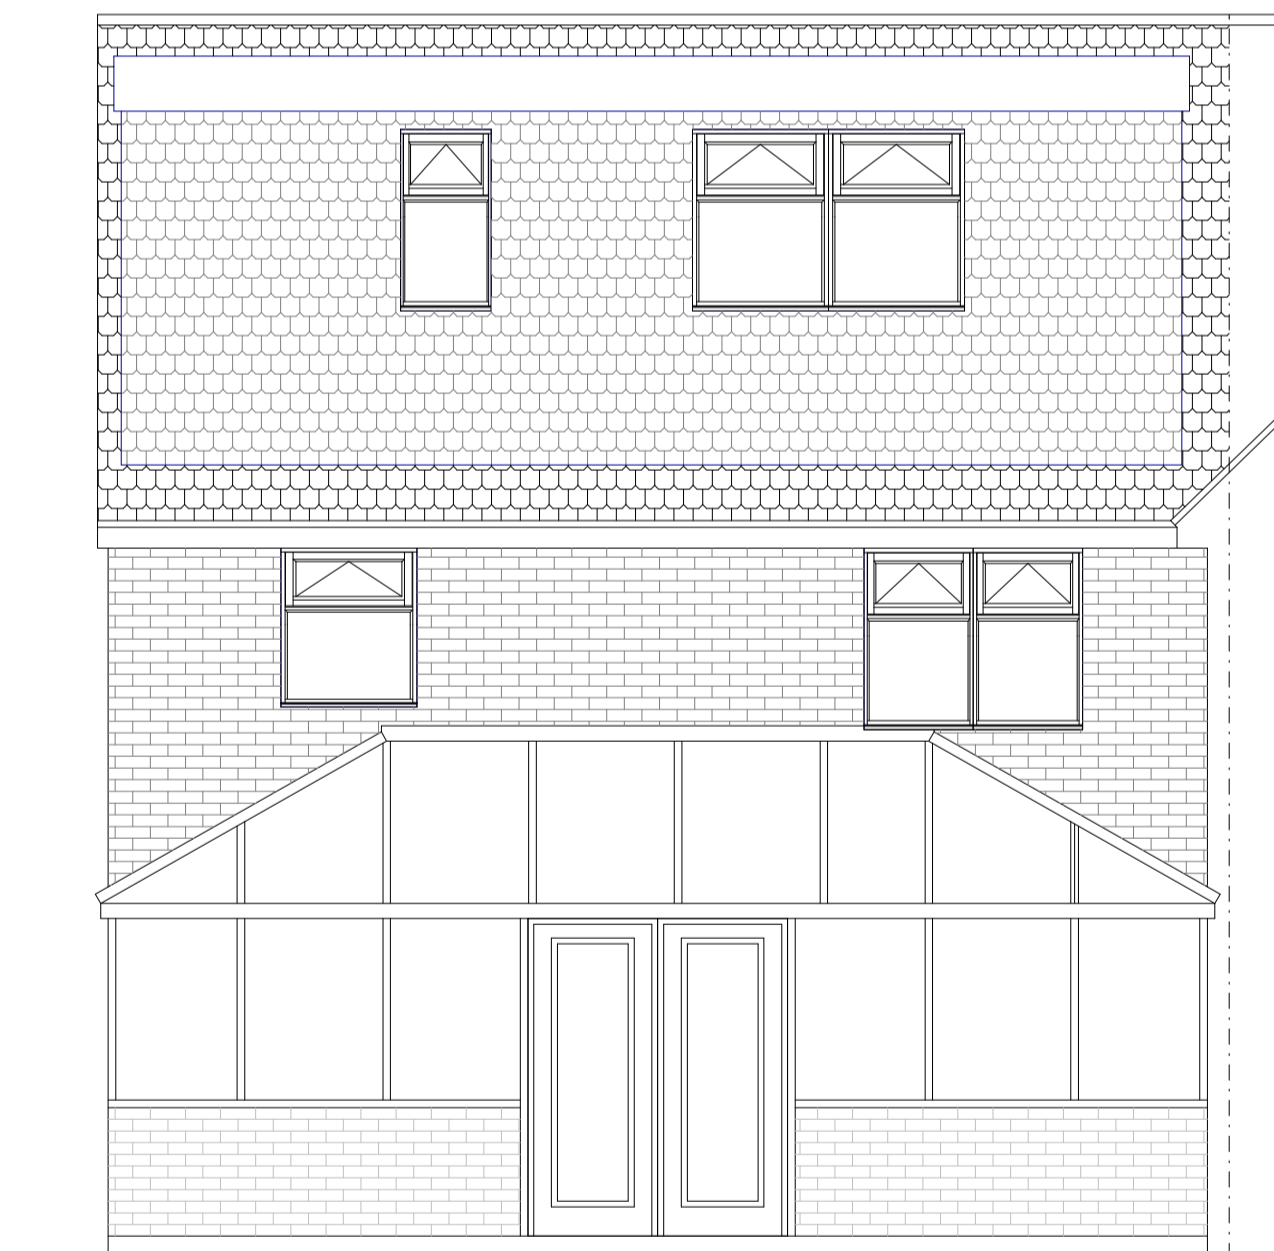

**PROPOSED REAR ELEVATION**

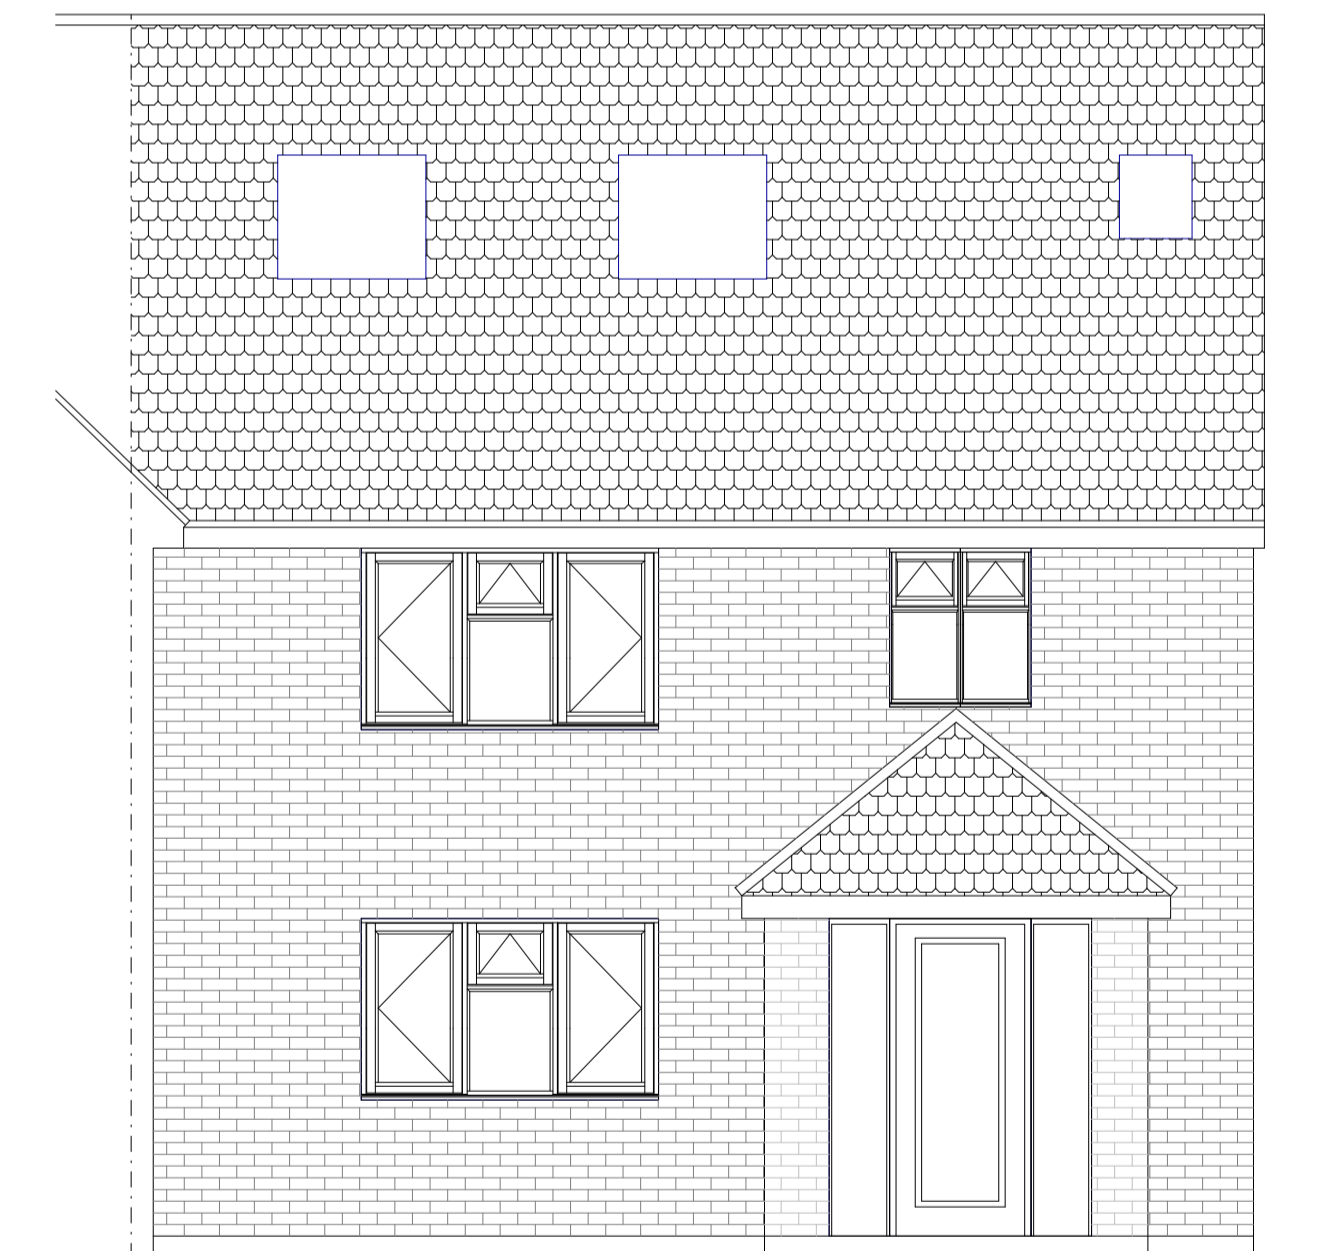

**PROPOSED FRONT ELEVATION**

PROJECT  
42 Midhurst Gardens  
Hillingdon

SCALE: 1-50 @ A1

DRAWN: Andy Wilcock

DATE: 2nd March 2026

PROPOSAL  
Conversion of  
roofspace to habitable


DRAWING NUMBER  
543-2

REV

**EXISTING AND PROPOSED ELEVATIONS**

REV	DESCRIPTION	DATE

Drawings are not to be scaled from  
Any discrepancies are to be report at the earliest opportunity  
Drawings are copyright to Highford Design and Build Ltd

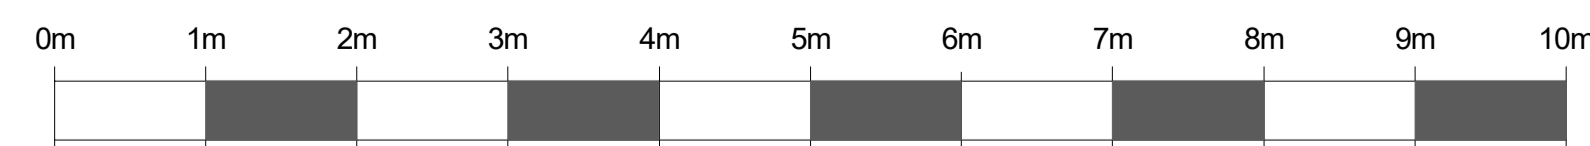

**Highford**  
Design and Build Limited

Highford, 9 Copes Shroves, Haelemere, Bucks HP15 7AG  
email: info@highforddesign.co.uk - web: www.highforddesign.co.uk  
mobile: 07557 390205