




**EXISTING GROUND FLOOR**

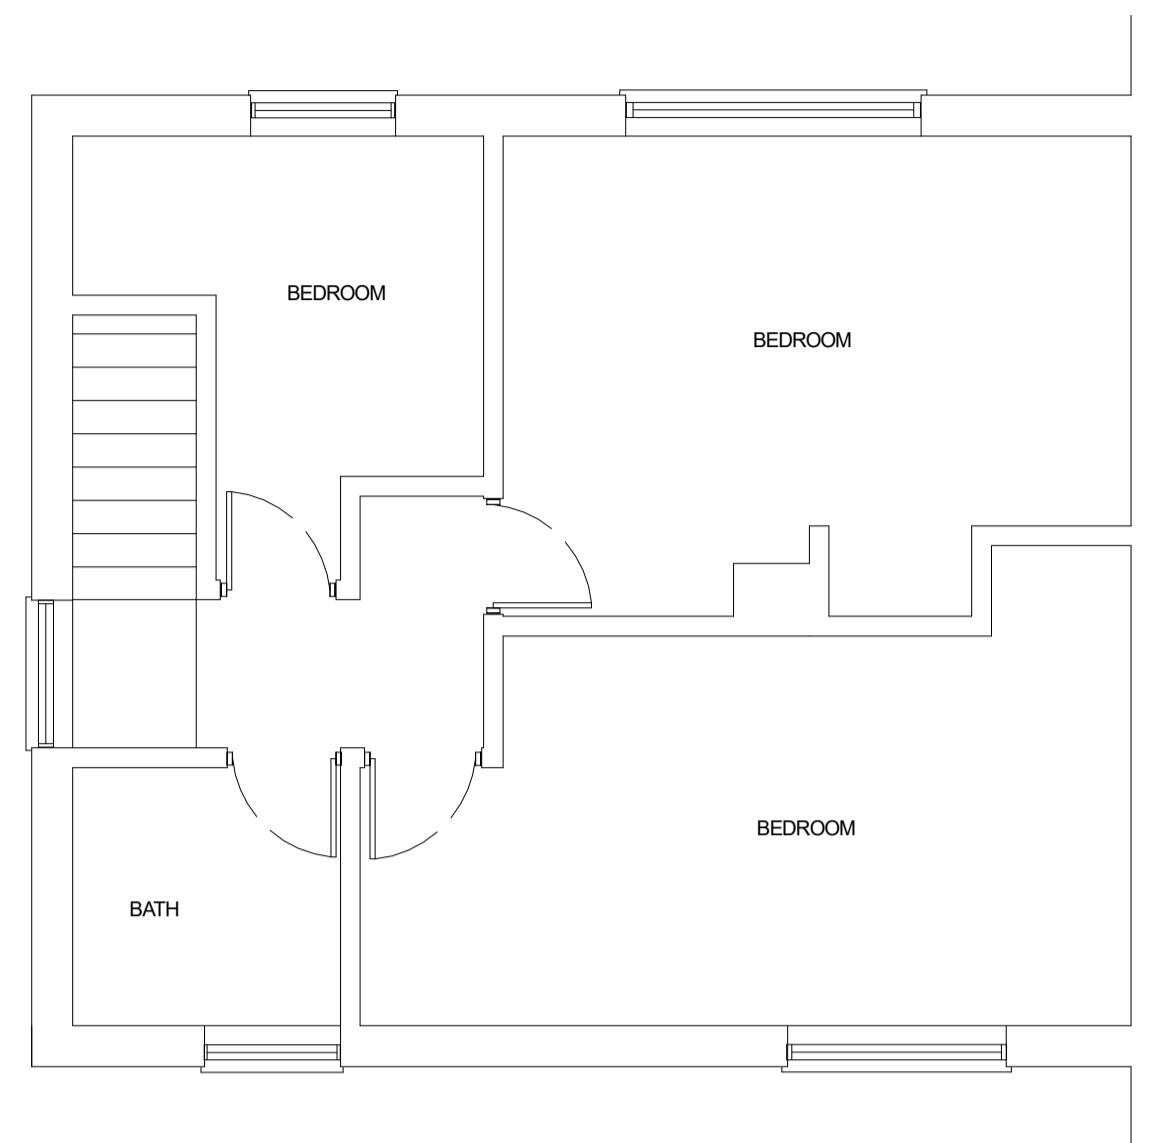


**EXISTING FIRST FLOOR**

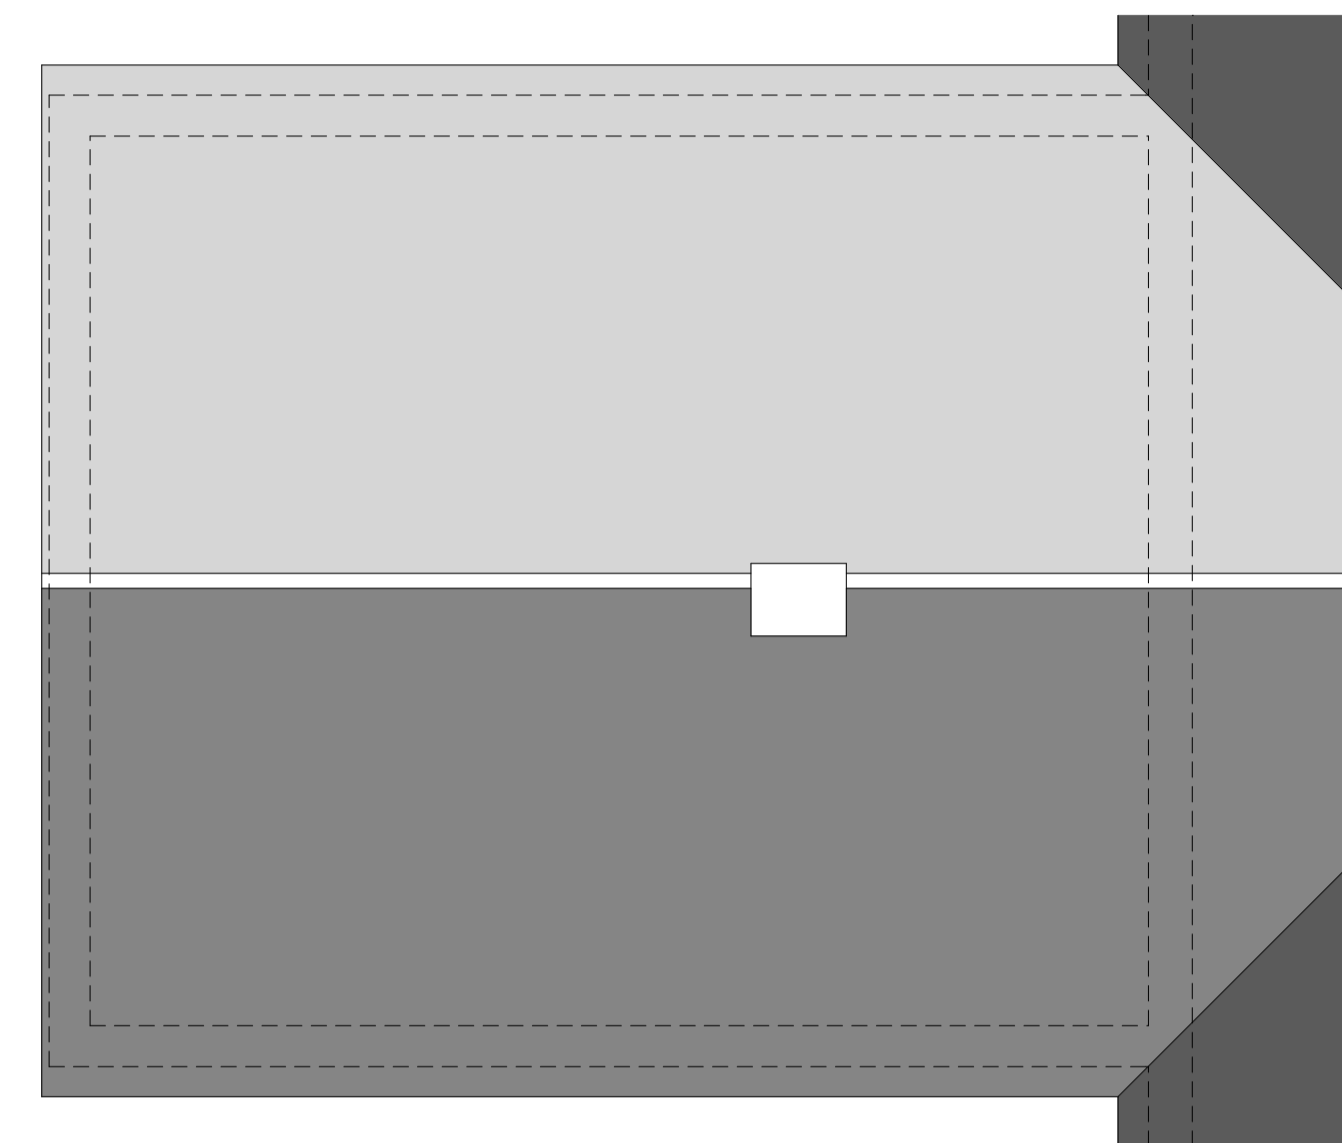


**EXISTING ROOF PLAN**

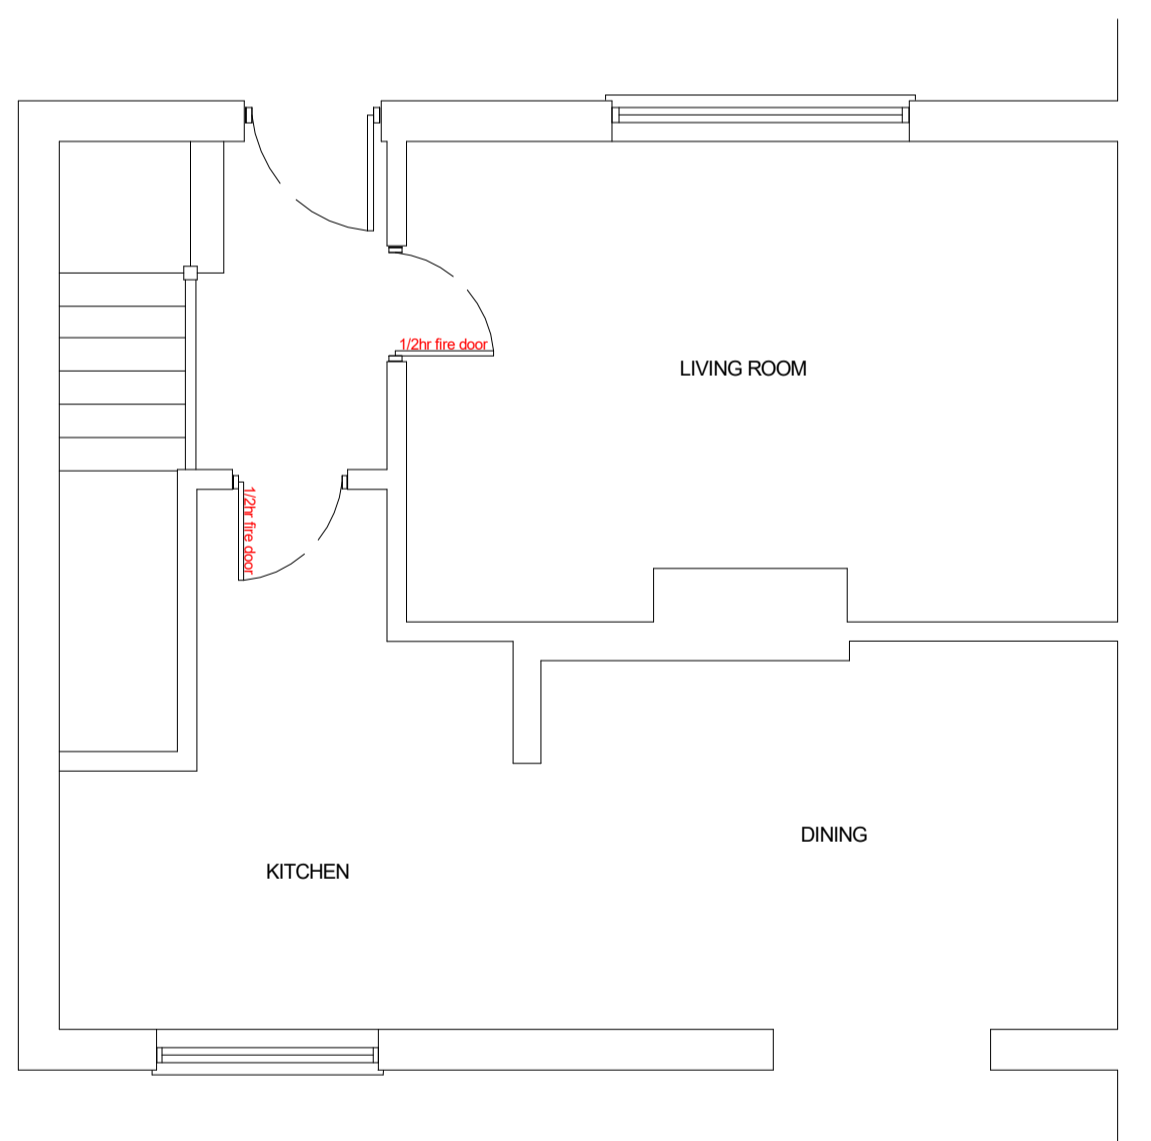

**PROPOSED GROUND FLOOR**

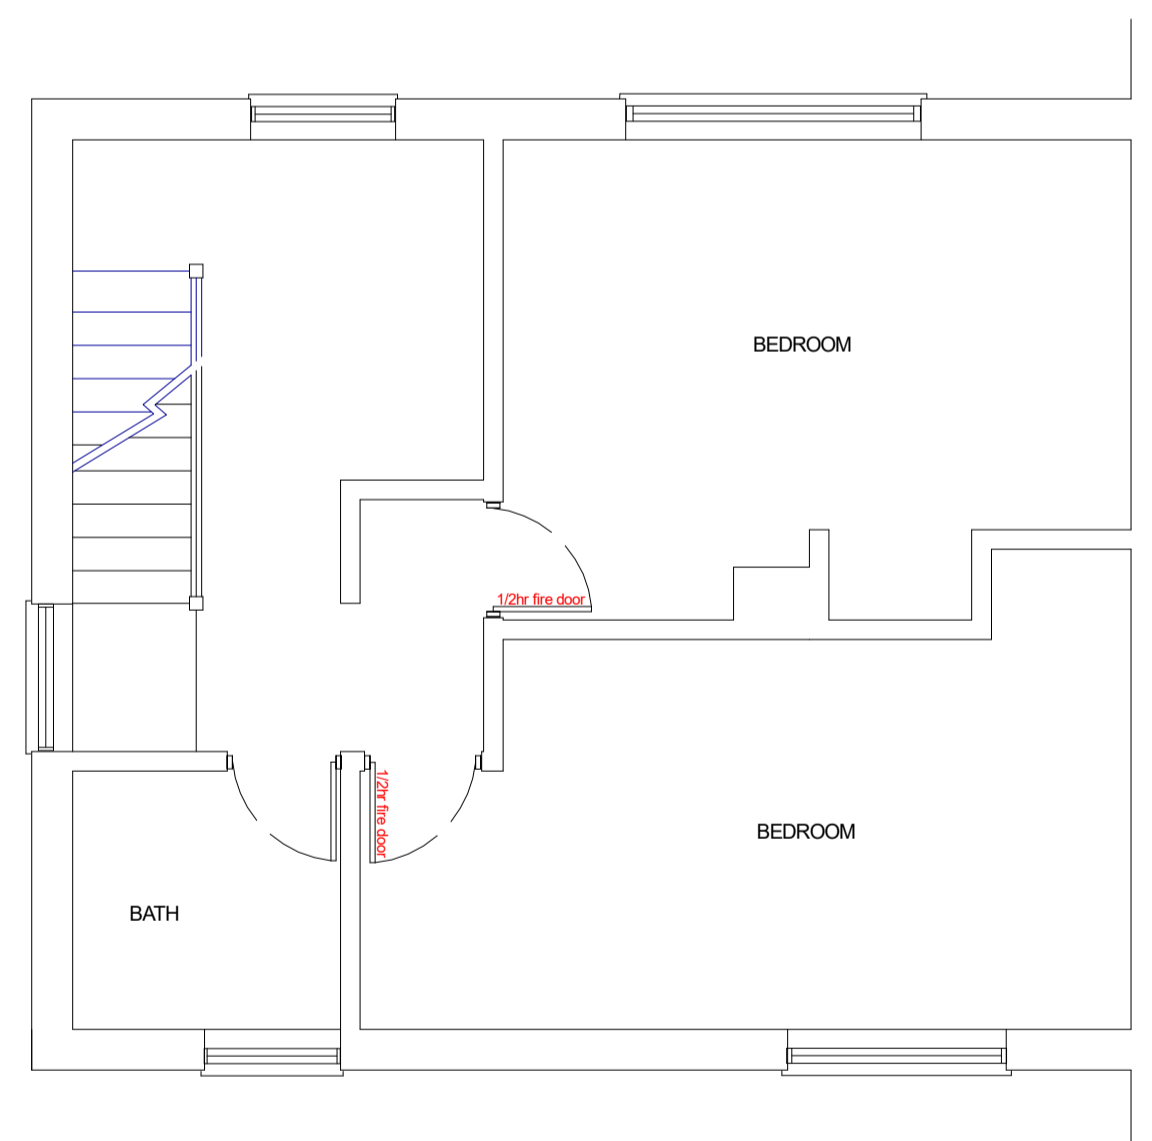

**PROPOSED FIRST FLOOR**

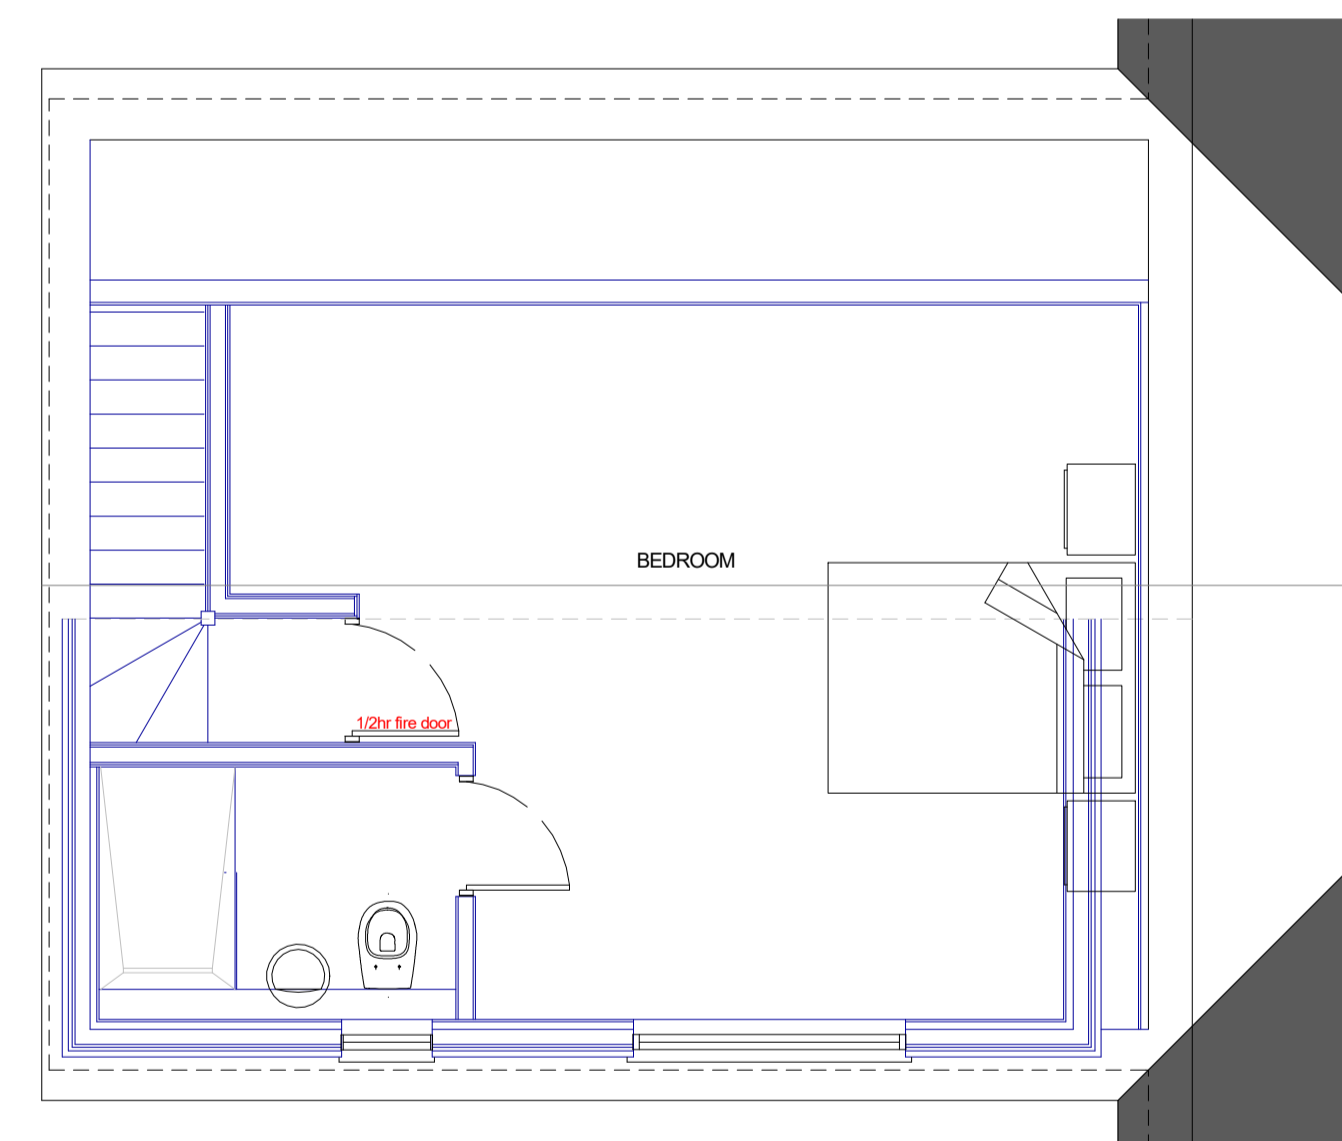

**PROPOSED LOFT**

PROJECT  
42 Midhurst Gardens  
Hillingdon

PROPOSAL  
Conversion of  
roofspace to habitable

SCALE: 1-50 @ A1

DRAWN: Andy Wilcock


DATE: 2nd March 2026

DRAWING NUMBER  
543-1

**EXISTING AND PROPOSED PLANS**

| REV | DESCRIPTION | DATE |
|-----|-------------|------|
|     |             |      |

Drawings are not to be scaled from  
Any discrepancies are to be report at the earliest opportunity  
Drawings are copyright to Highford Design and Build Ltd

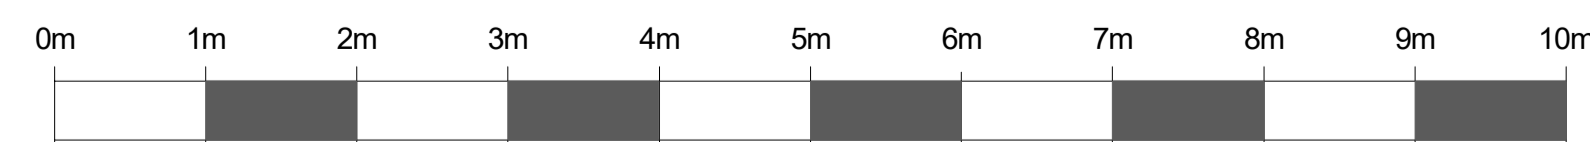

**Highford**  
Design and Build Limited

Highford, 9 Copes Shroves, Haemere, Bucks HP15 7AG  
email: info@highforddesign.co.uk - web: www.highforddesign.co.uk  
mobile: 07557 390205