
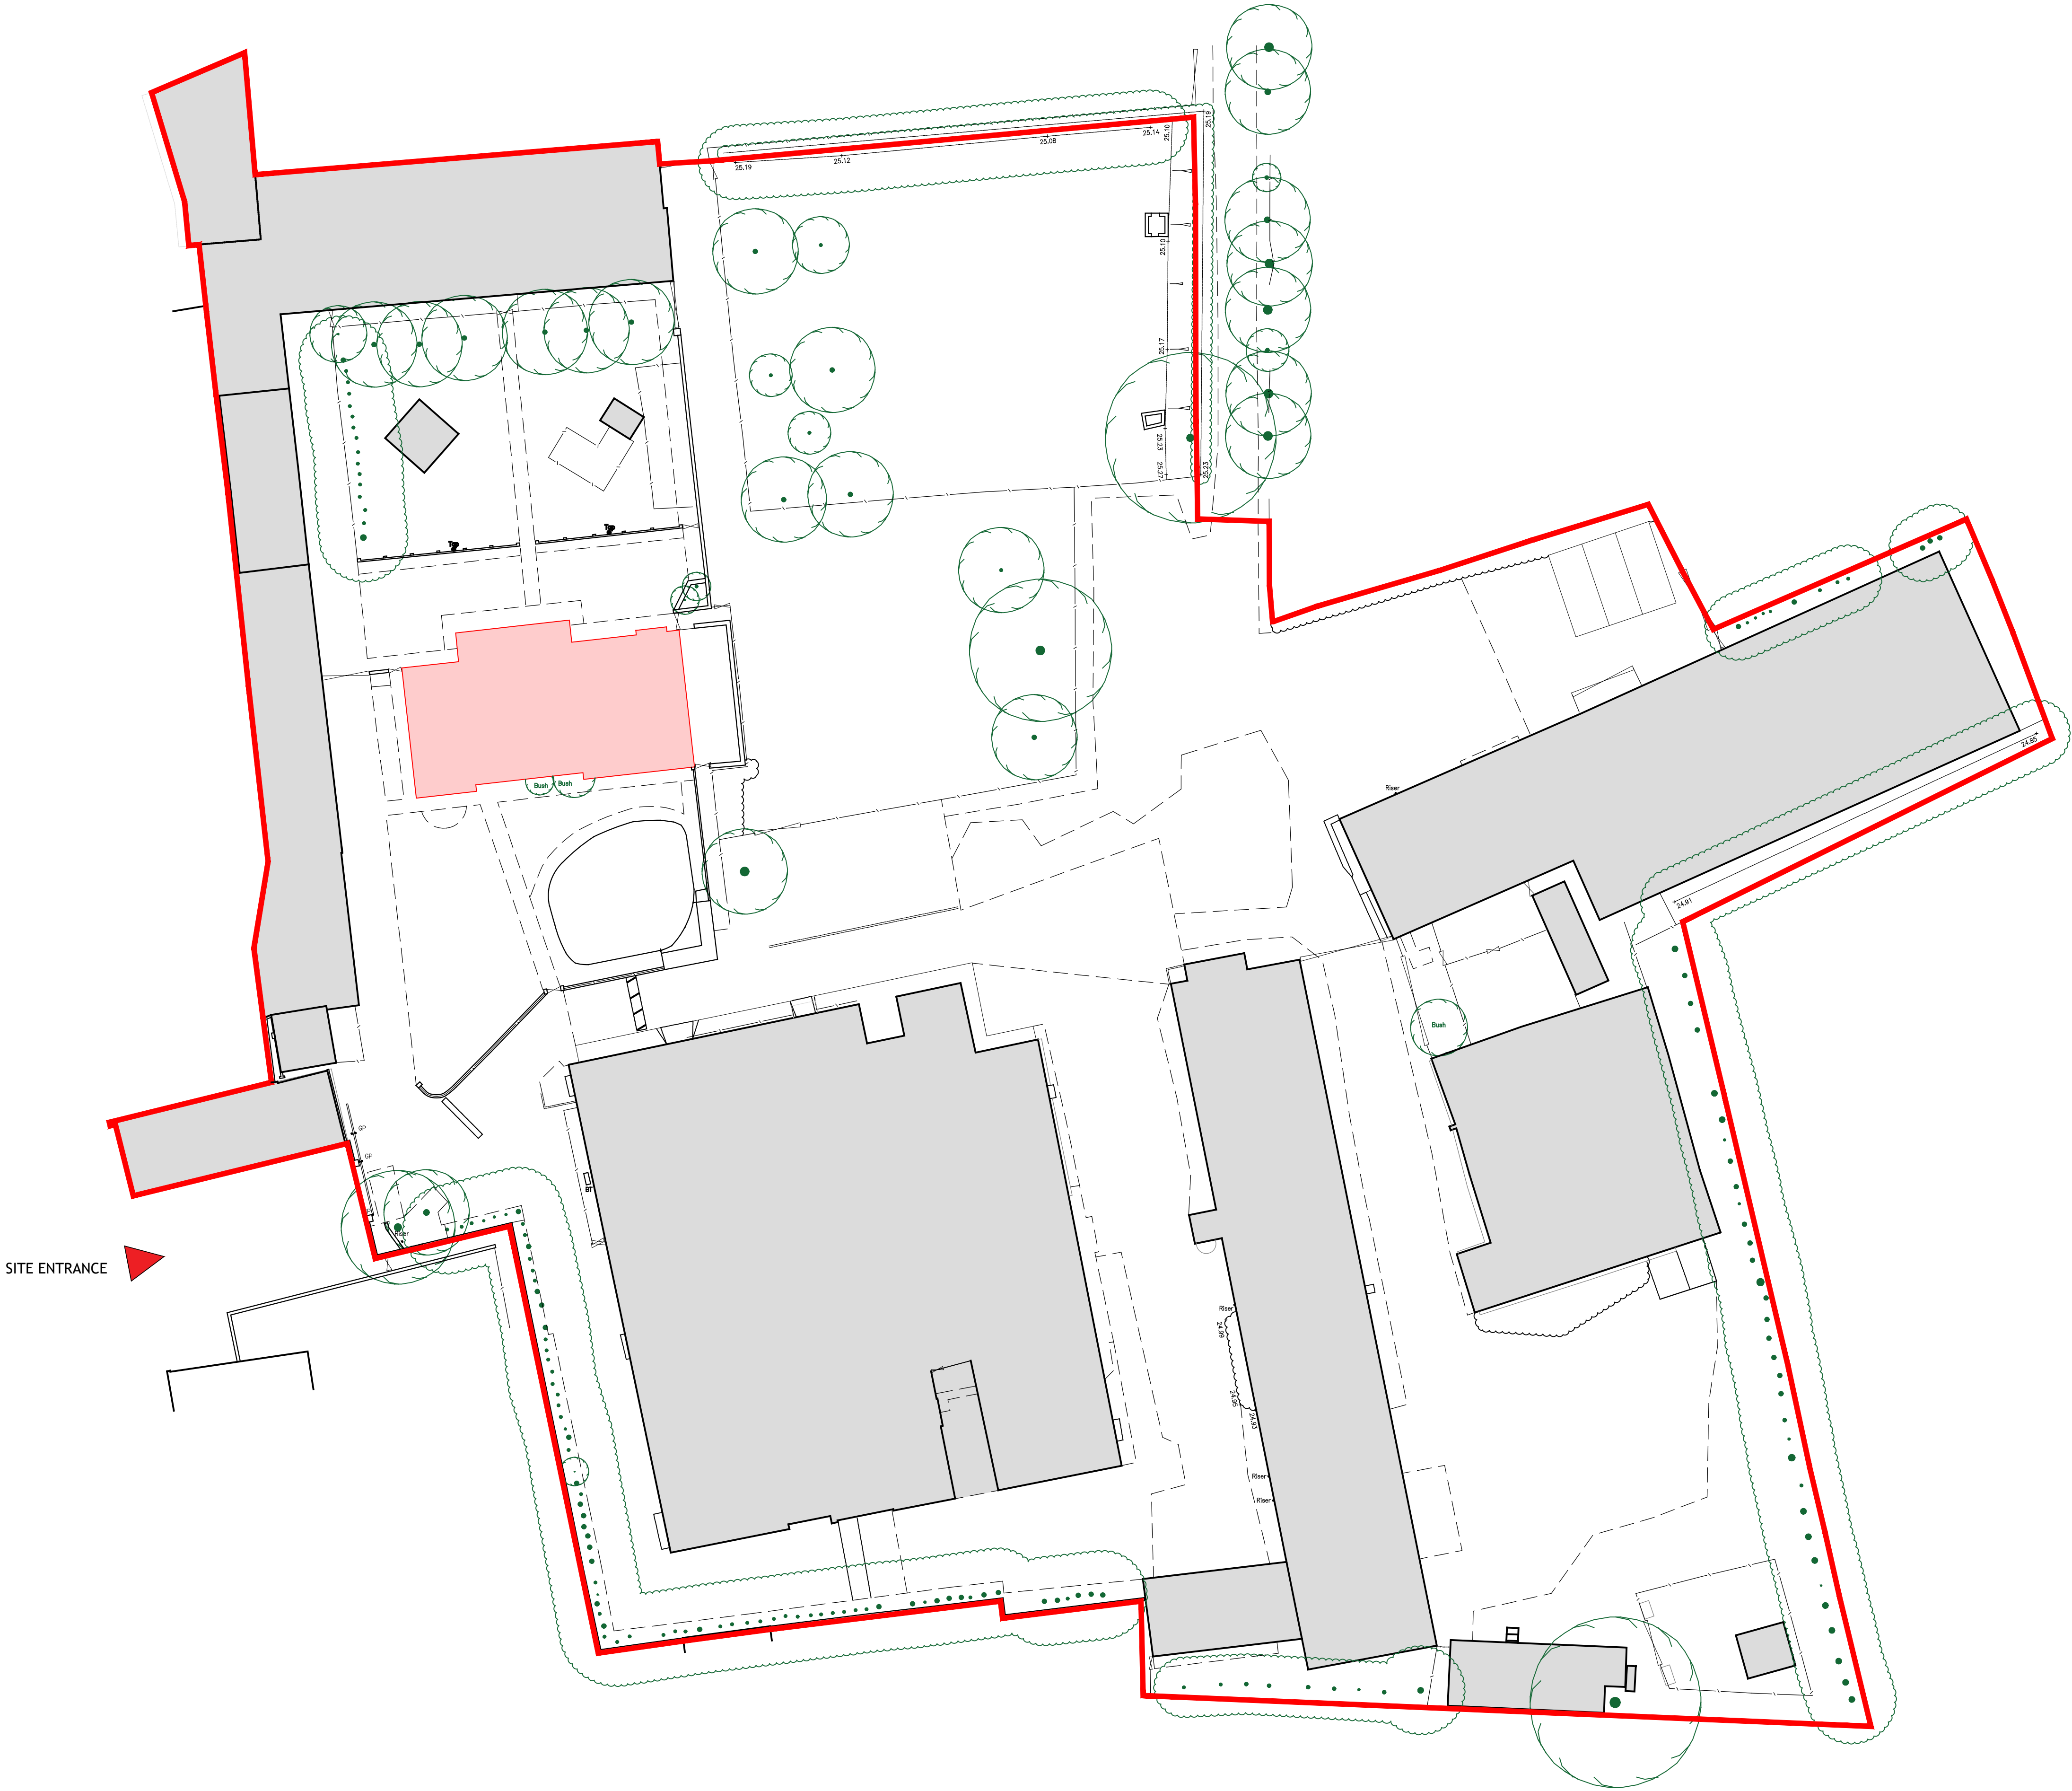


 

NOTES

- Contractors must check all dimensions on site. Only figured dimensions are to be worked from. Discrepancies must be reported to the Architect or Engineer before proceeding. © This drawing is copyright.
- Reproduced from OS Sitemap © by permission of Ordnance Survey on behalf of The Controller of Her Majesty's Stationery Office. © Crown copyright 2008. All rights reserved. Licence number 100007126.

KEY & SCHEDULE OF AREAS:

- SITE AREA: 9,923m² , 2.45acres
- BUILDINGS TO BE DEMOLISHED

A	Highlighted buildings updated.			MA	SA	24.10.2023
REV	DESCRIPTION	DRN	CHD	DATE		
☒	PRELIMINARY	☐	INFORMATION	☐	TENDER	
☐	CONSTRUCTION	☐	AS BUILT			

SCALE	1:250 @ A1	DATE	SEPT 2023
-------	------------	------	-----------

DRAWN	MA	CHK	CW
-------	----	-----	----

DRAWING NO.	19351 - SK07	REV	A
-------------	--------------	-----	---

TITLE	OPEN STORAGE IN SOUTH EAST HARLINGTON, HEATHROW
-------	--

DETAILS	DEMOLITION SITE PLAN
---------	----------------------

Woods Hardwick

Architecture | Engineering | Planning | Surveying

BEDFORD : HEAD OFFICE
15-17 Goldington Road
Bedford MK40 3NH
T: +44 (0) 1234 268862

BIRMINGHAM
Fort Dunlop, Fort Parkway
Birmingham B24 9FE
T: +44 (0) 121 6297784

ONLINE: mail@woodshardwick.com | woodshardwick.com

