



1. Contractors must check all dimensions on site. Only figured dimensions are to be worked from. Discrepancies must be reported to the Architect or Engineer before proceeding.
© This drawing is copyright.
2. Reproduced from OS Sitemap ® by permission of Ordnance Survey on behalf of The Controller of Her Majesty's Stationery Office. © Crown copyright 2008. All rights reserved. Licence number 100007126.

 SITE AREA: 9,923m² , 2.45acres

☒ PRELIMINARY ☐ INFORMATION ☐ TENDER
☐ CONSTRUCTION ☐ AS BUILT


SCALE 1:250 @ A1 DATE SEPT 2023

DRAWN MA CHK CW

DRAWING NO. 19351 - SK06 REV -

TITLE OPEN STORAGE IN SOUTH EAST
 HARLINGTON, HEATHROW

EXISTING SITE PLAN

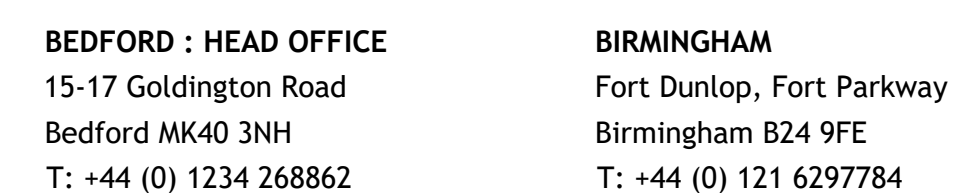

ONLINE: mail@woodshardwick.com | woodshardwick.com

PLEASE CONSIDER THE ENVIRONMENT BEFORE PRINTING THIS DRAWING