



COPYRIGHT DO NOT SCALE FROM THIS DRAWING. CONTRACTOR MUST CONFIRM SITE DIMENSIONS BEFORE COMMENCEMENT OF WORK. THIS DRAWING OR DESIGN IS THE COPYRIGHT AND MAY NOT BE REPRODUCED WITHOUT WRITTEN CONSENT OF THE DESIGNER. CONTRACTOR RESPONSIBLE FOR CORRECT SETTING OUT ON SITE. ANY DISCREPANCIES TO BE NOTED TO THE DESIGNER IMMEDIATELY.		
MARKED	REVISION	DATE
A		

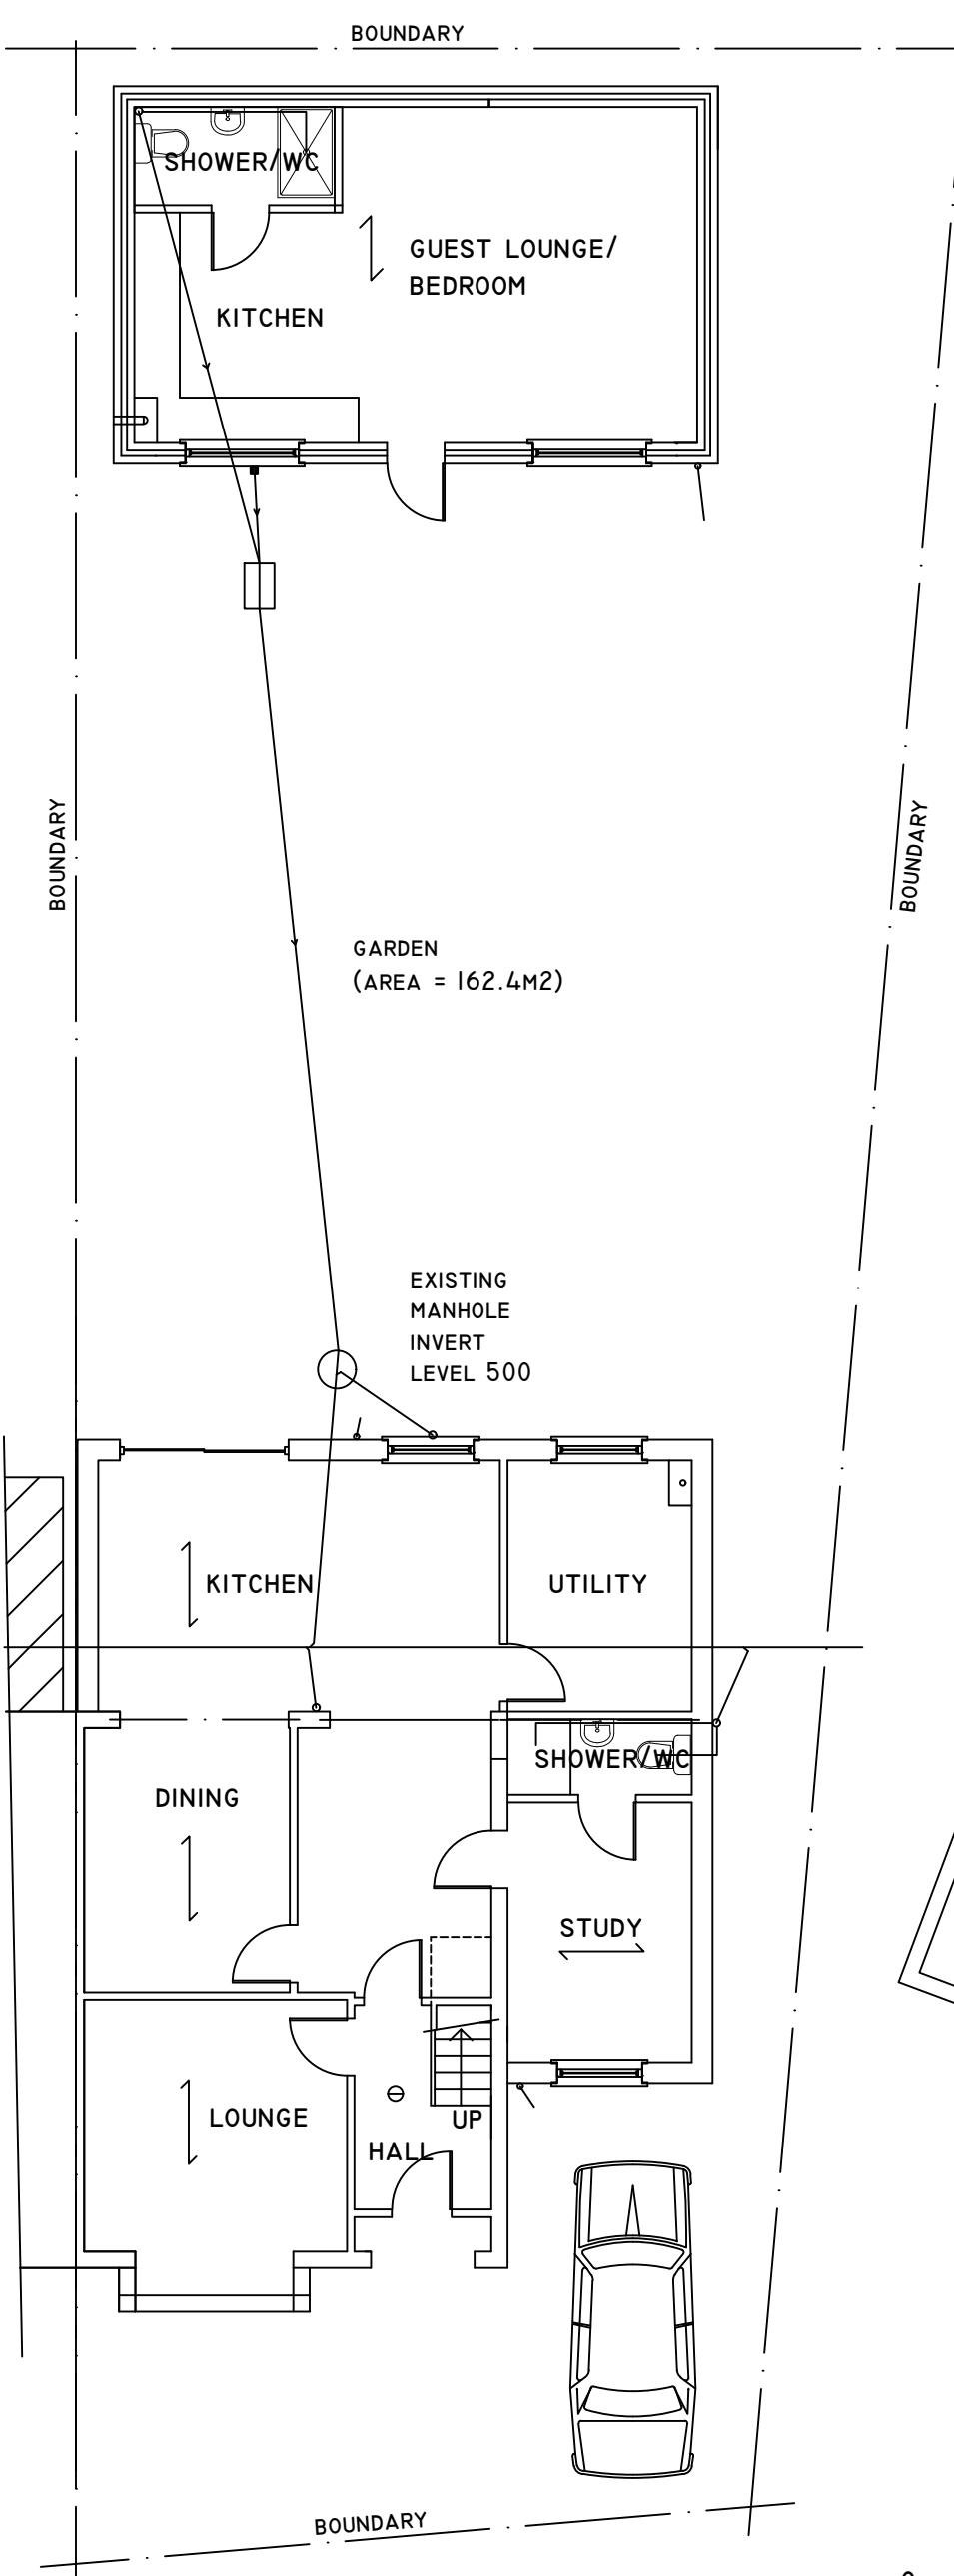

CONTRACTOR MUST BUILD IN ACCORDANCE WITH THE DRAWINGS  
AND SPECIFICATIONS ANY DEVIATION FRO THE DRAWINGS MUST BE  
APPROVED BY THE ARCHITECT, ENGINEER AND THE BUILDING  
INSPECTOR WHERE RELEVANT

CONTRACTOR MUST PROVIDE MIN 48 HOURS WRITTEN NOTICE OF  
COMMENCEMENT OF WORK TO LOCAL AUTHORITY BUILDING CONTROL  
AND COMPLETION OF WORKS MUST OBTAIN A FINAL CERTIFICATE  
FROM THE LOCAL AUTHORITY

ALL DIMENSIONS AND LEVELS ARE TO BE DETERMINED AND  
CHECKED BY THE CONTRACTOR ON SITE AND AGREED WITH THE  
CLIENT, BUILDING WORK SHELL BE CARRIED OUT WITH PROPER  
MATERIALS AND WORK MAN LIKE MANNER

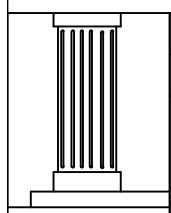

CHECKED:	DATE: JAN 2023
DRAWN:	SCALE: 1:100
DRAWING NUMBER:	

DRAWING TITLE:  
PROPOSED GROUND  
FLOOR PLAN

01

PROJECT:  
41 GRANGE ROAD  
HAYES  
UB3 2RP

