



COPYRIGHT DO NOT SCALE FROM THIS DRAWING. CONTRACTOR MUST CONFIRM SITE DIMENSIONS BEFORE COMMENCEMENT OF WORK.		
THIS DRAWING OR DESIGN IS THE COPYRIGHT AND MAY NOT BE REPRODUCED WITHOUT WRITTEN CONSENT OF THE DESIGNER.		
CONTRACTOR RESPONSIBLE FOR CORRECT SETTING OUT ON SITE. ANY DISCREPANCIES TO BE NOTED TO THE DESIGNER IMMEDIATELY.		
MARKED	REVISION	DATE
A		

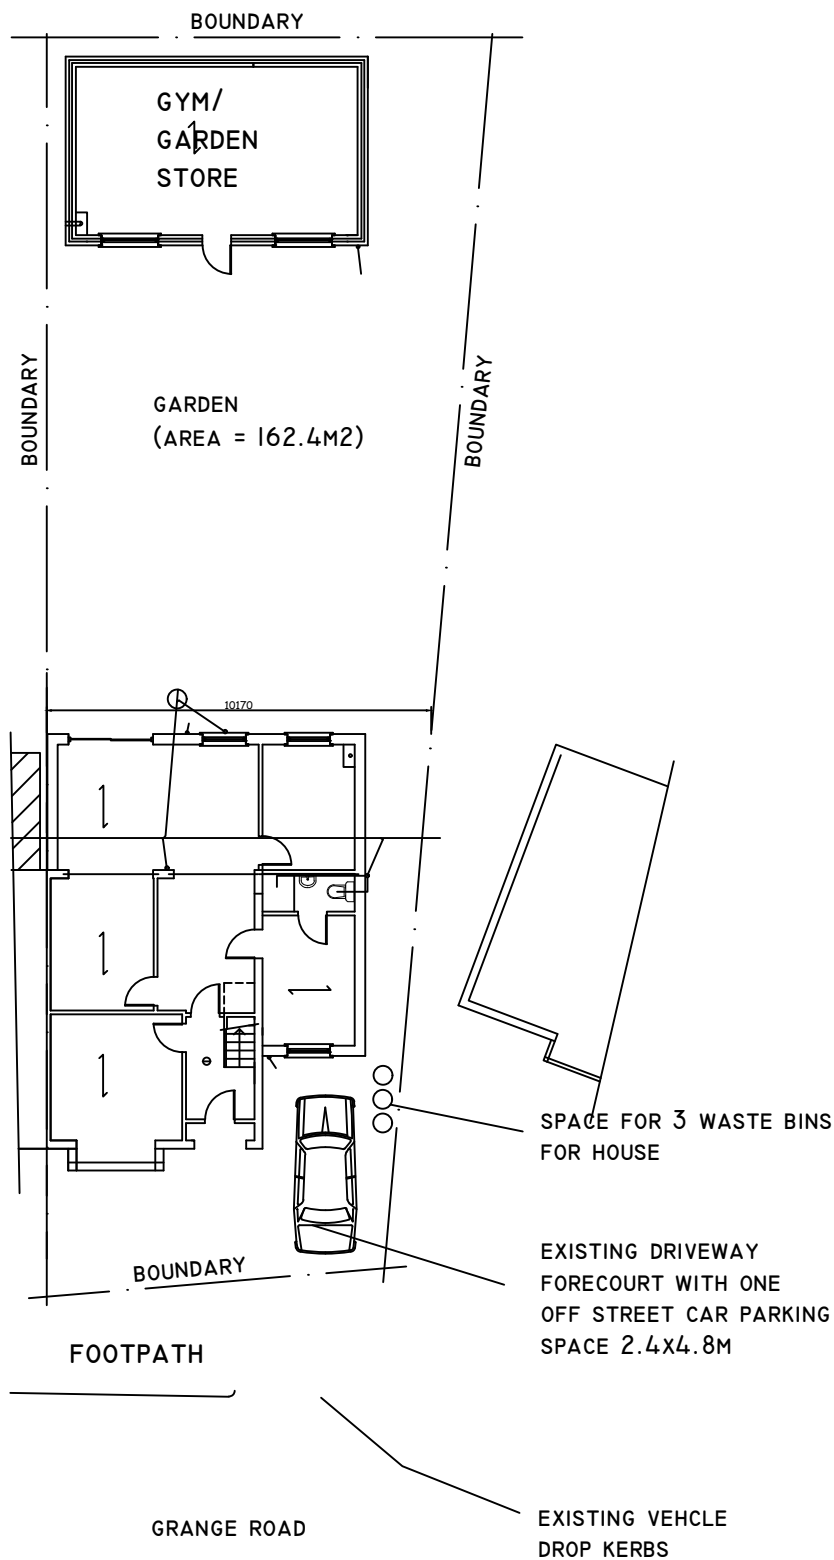

EXISTING SITE PLAN

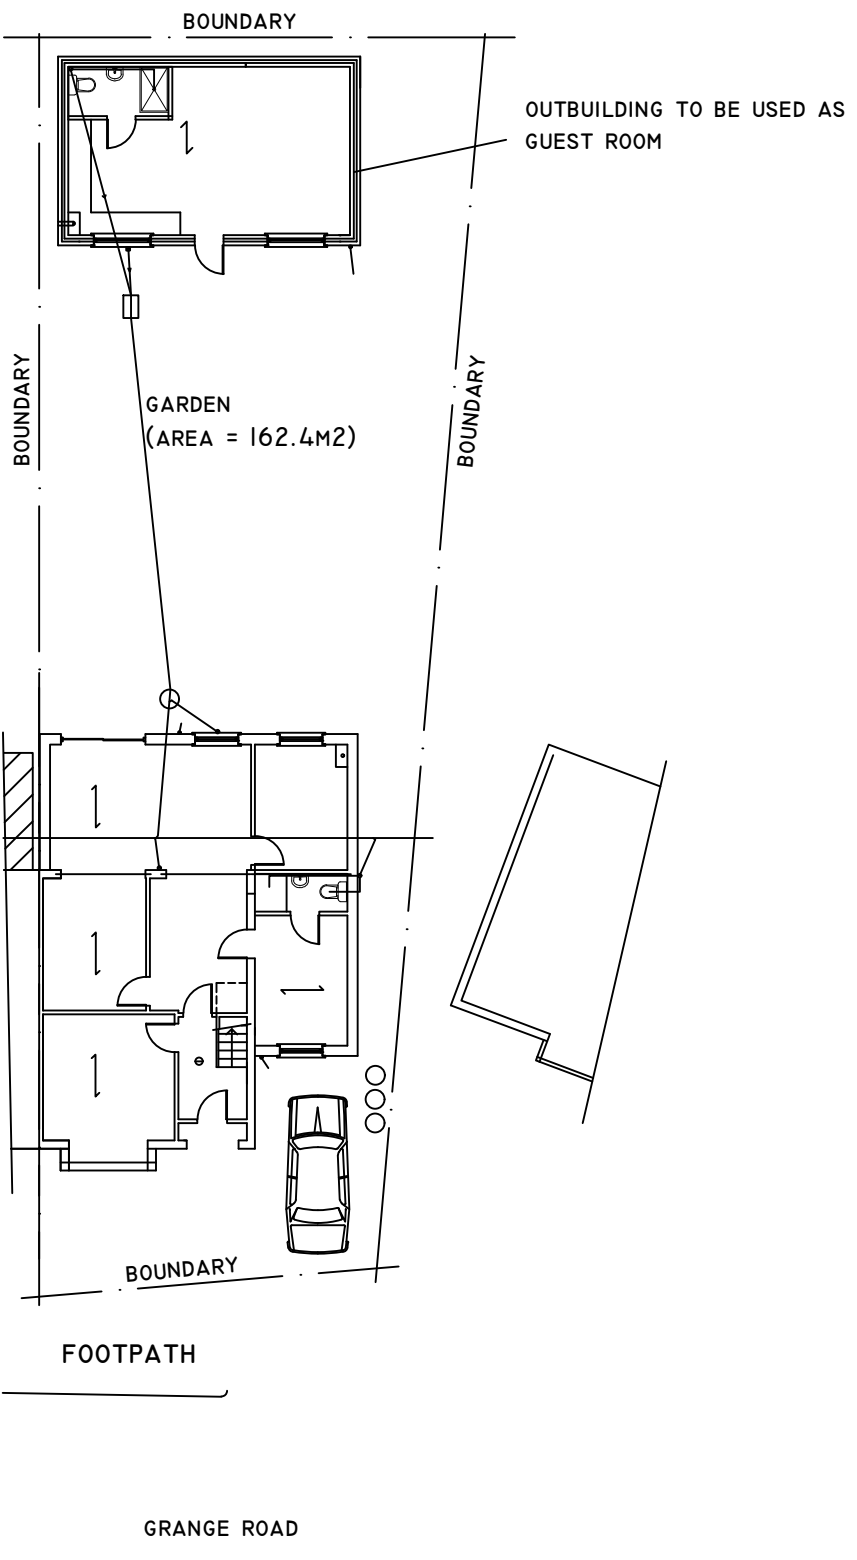

PROPOSED SITE PLAN

CHECKED:	DATE: JAN 2023
DRAWN:	SCALE: 1:200
DRAWING NUMBER:	06

DRAWING TITLE:
EXISTING AND
PROPOSED SITE PLAN

PROJECT:
41 GRANGE ROAD
HAYES
UB3 2RP