


PLANNING APPLICATION TO REDUCE PART FRONT GROUND FLOOR




66 LOWLANDS DRIVE PINNER HA5 1TU
SITE LOCATION PLAN
AREA 2 HA
SCALE 1:1250 on A4
CENTRE COORDINATES: 511514, 188097

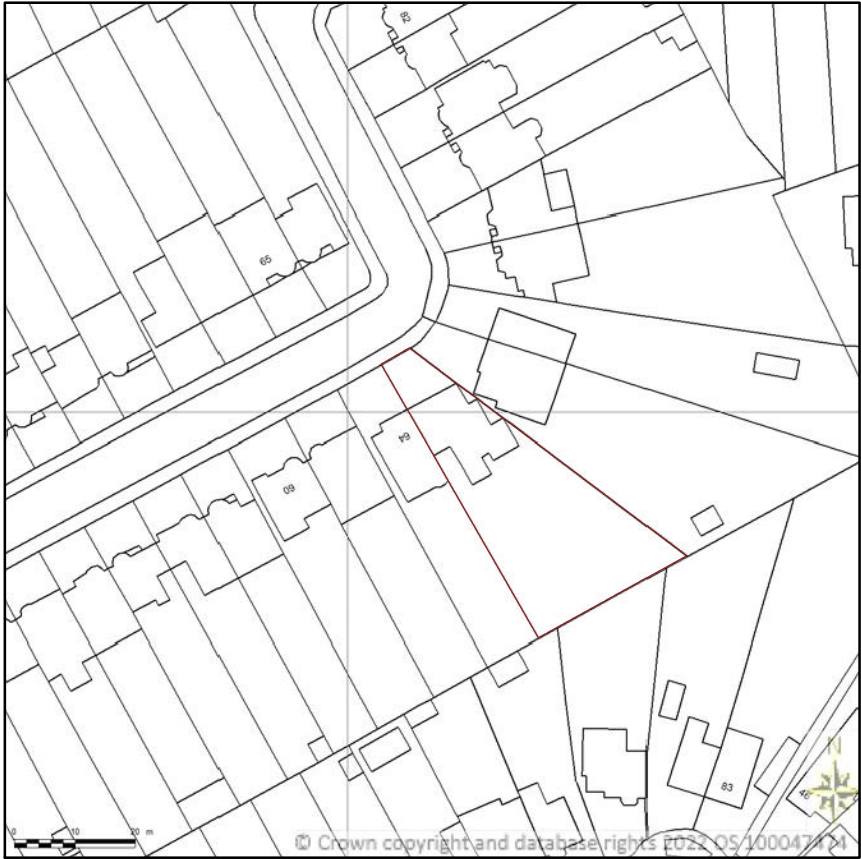

Supplied by Streetwise Maps Ltd
www.streetwise.net
Licence No: 100047474
08/06/2022 16:43

LOCATION PLAN
SCALE - 1: 1250.

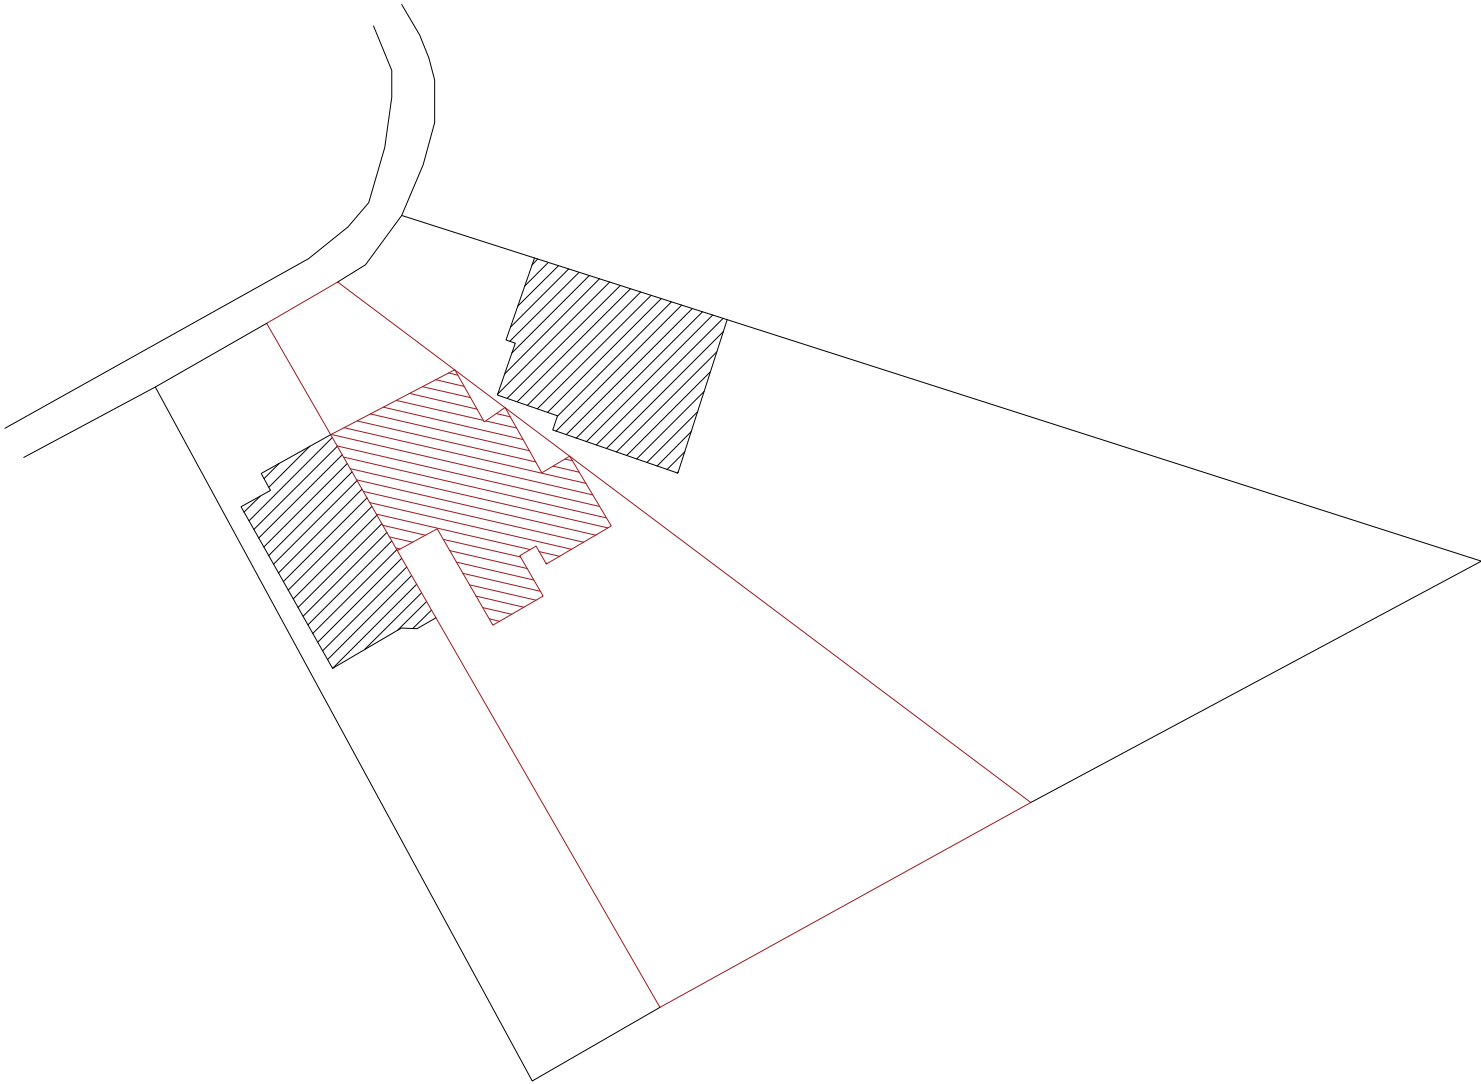

SITE PLAN
SCALE - 1: 500.

PROJECT:	66 Lowlands Road, Pinner, HA5 1TU
DRAWING:	Location Plan & Site Plan
SCALE:	1:1250 / 1: 500. @A3
DATE:	June 2022
PAGE NO:	66 / P / 2022 - 01
STATUS:	PLANNING DRAWINGS
All dimensions to be checked on site prior to CONSTRUCTION.	