


DIMENSIONS ARE TO CHECKED AND CONFIRMED BEFORE CONSTRUCTION PHASE.



ALL NEW EXTERNAL MATERIALS TO MATCH, AS CLOSE AS POSSIBLE, TO EXISTING EXTERNAL

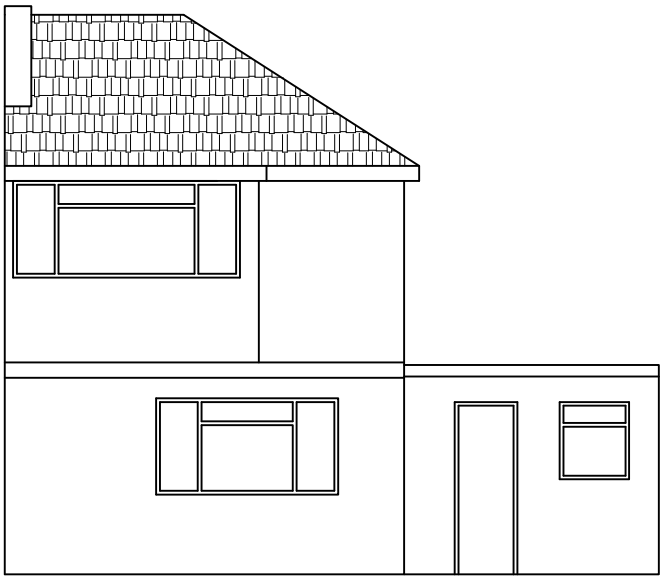

EXISTING FRONT ELEVATION



EXISTING REAR ELEVATION

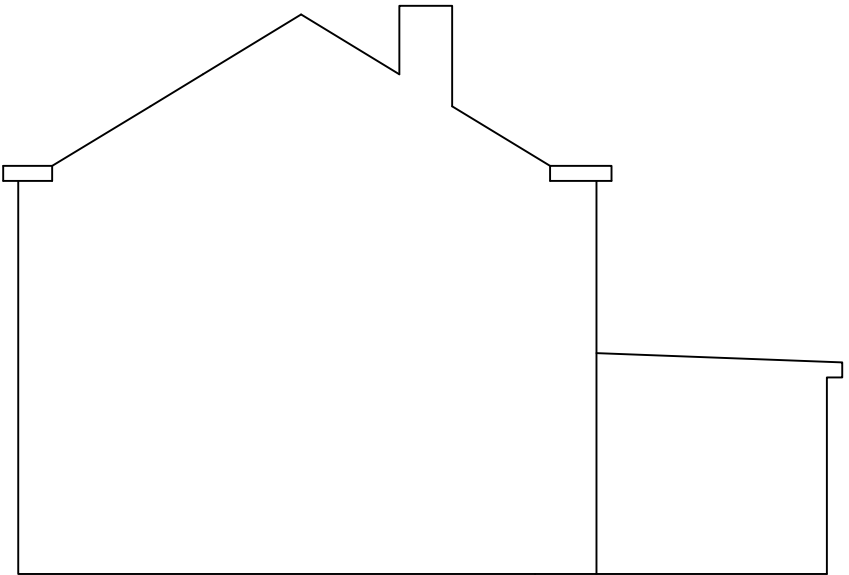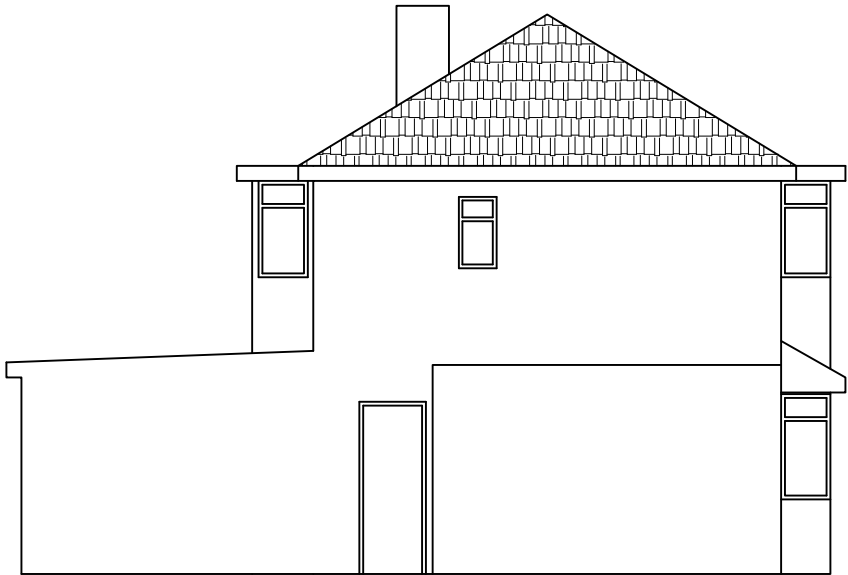

EXISTING SIDE ELEVATIONS

0123 Scale bar 1:50 0123456 Scale bar 1:100	Note	Client	Job Title	Scale 1:100
	ALL DIMENSIONS TO BE CHECKED AND VERIFIED ON SITE BEFORE CONSTRUCTION PHASE.	Drawing Title	PROPOSED SINGLE STOREY SIDE EXTENSION AND FRONT PORCH AT: 22 LEAMINGTON PLACE, HAYES, UB4 8QZ	Date MAY 2026
	DO NOT SCALE FROM THIS DRAWING.			Drawing No. 22/LP/02
	ANY AREAS INDICATED ON THIS DRAWING ARE FOR GUIDANCE ONLY AND NO RESPONSIBILITY IS TAKEN FOR THEIR ACCURACY.	EXISTING ELEVATIONS		