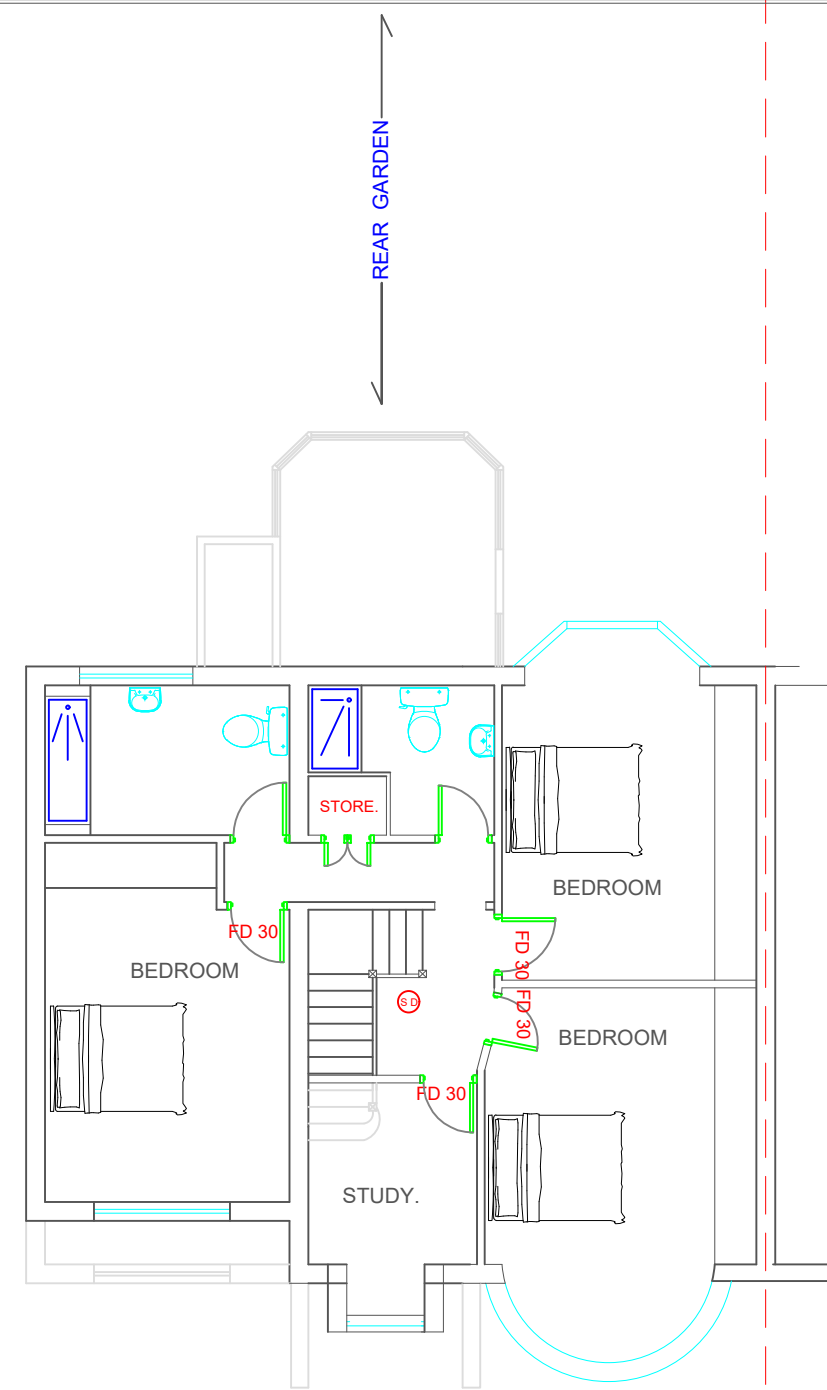
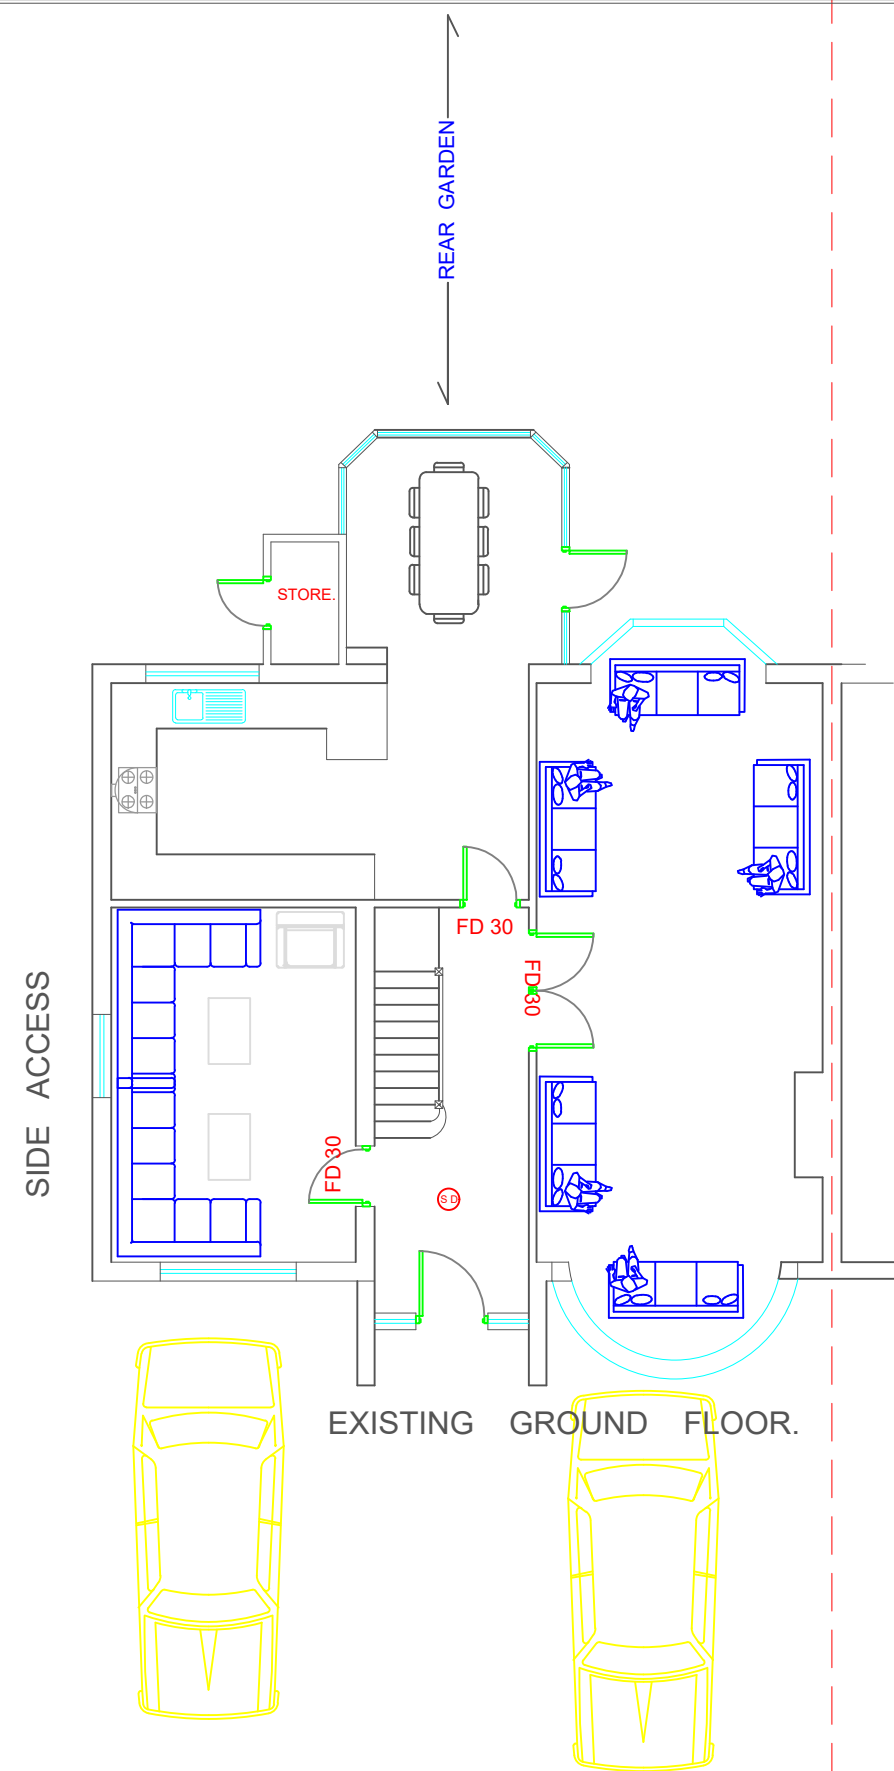


EXISTING FLOOR PLANS.
DWG. NO. EA/AS/11/JUNE/1A.

32 ST MARGARETS ROAD.
RUISLIP. MIDDLESEX.
HA4 7NU.
SCALE 1 : 100.