




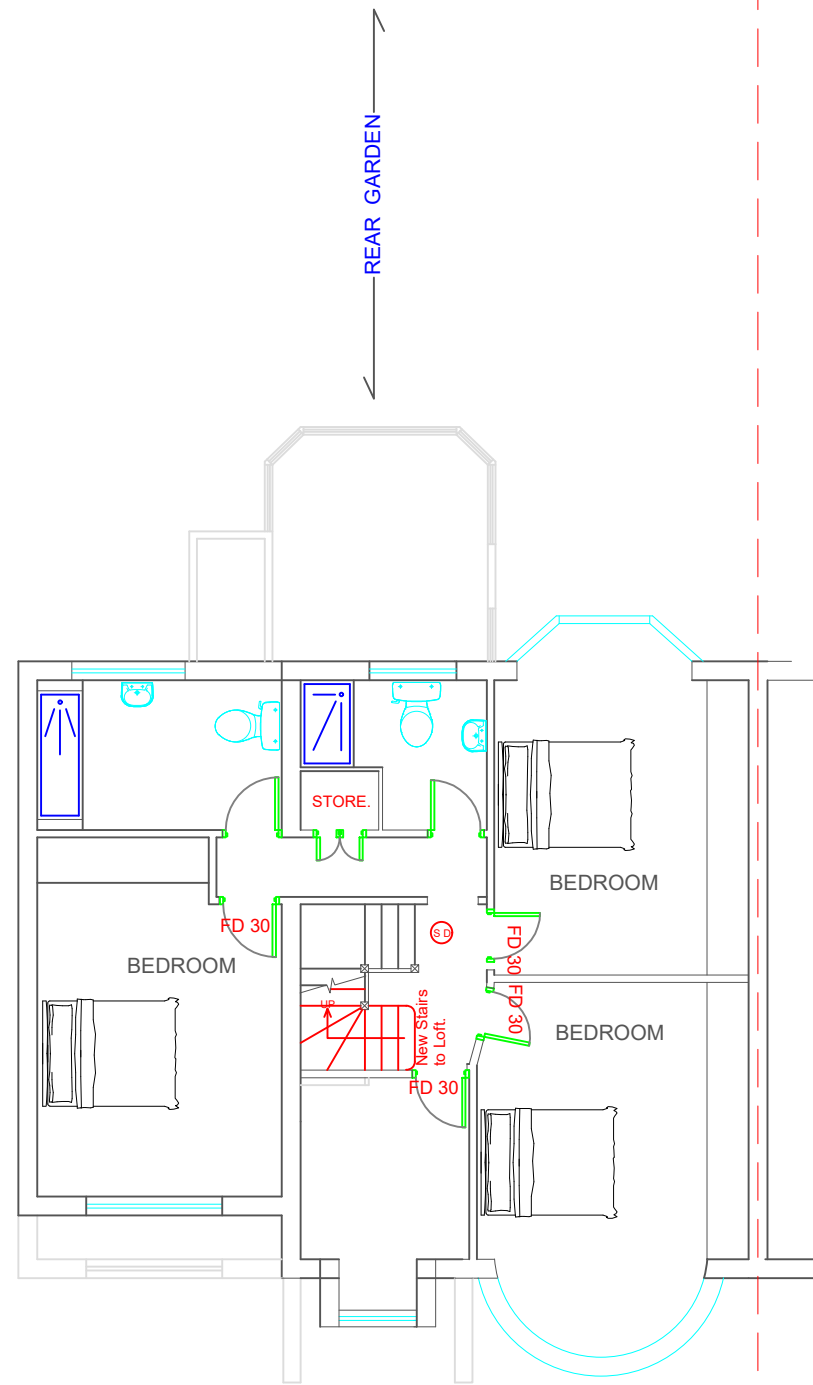

PROPOSED FIRST FLOOR.

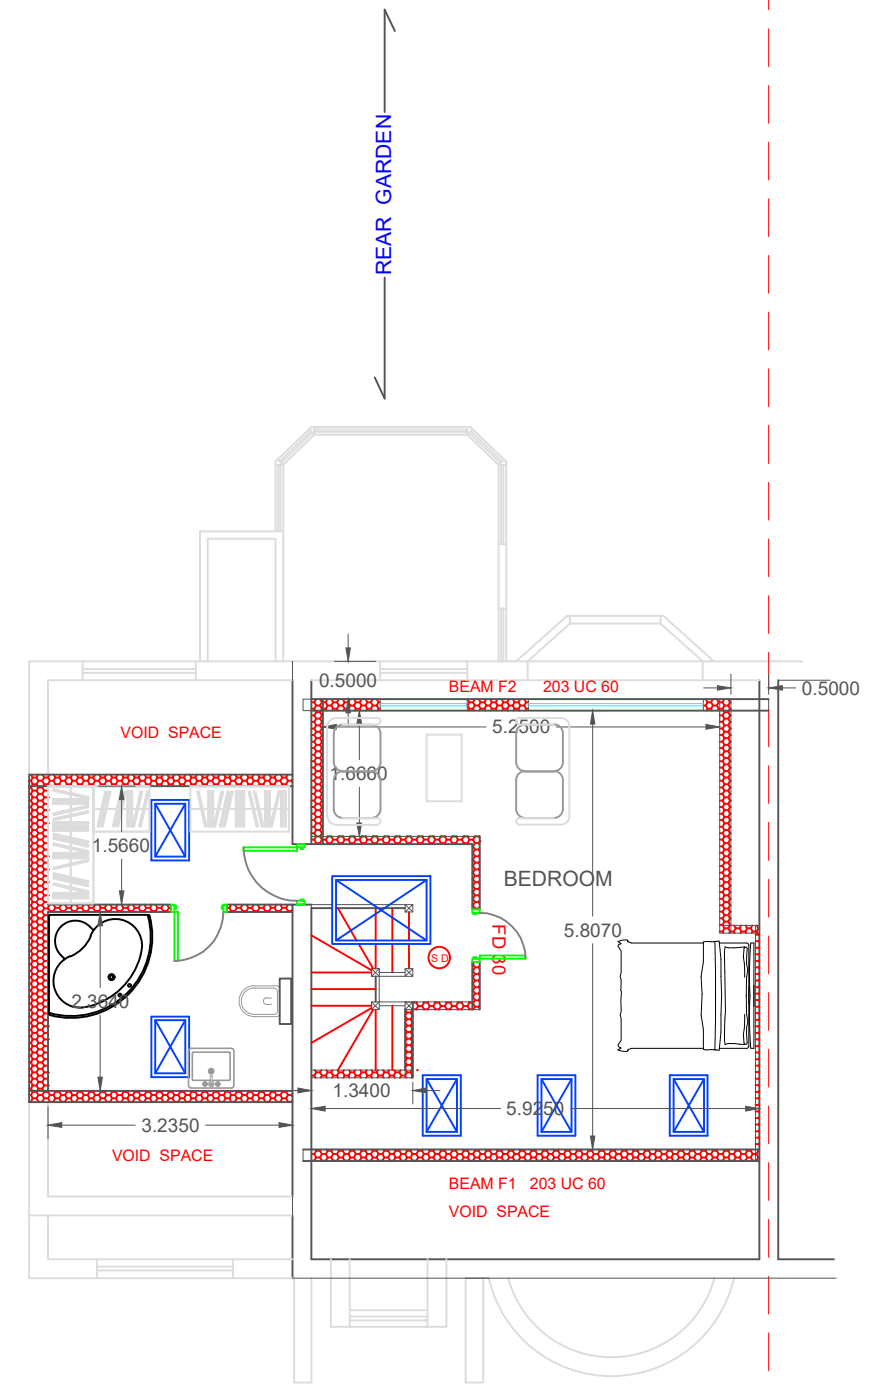

PROPOSED LOFT FLOOR.

 

PROPOSED FLOOR PLANS.

DWG. NO. EA/AS/11/JUNE/1B

32 ST MARGARETS ROAD.
RUISLIP. MIDDLESEX.
HA4 7NU.
SCALE 1 : 100.