




EXISTING FRONT ELEVATION.

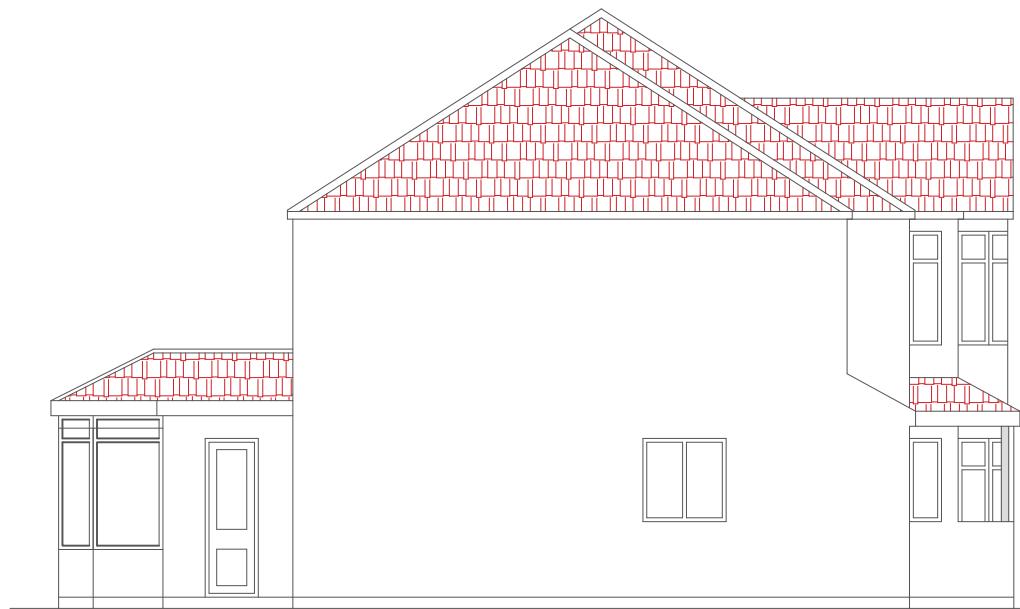


EXISTING SIDE ELEVATION.




EXISTING REAR ELEVATION.




PROPOSED FRONT ELEVATION.

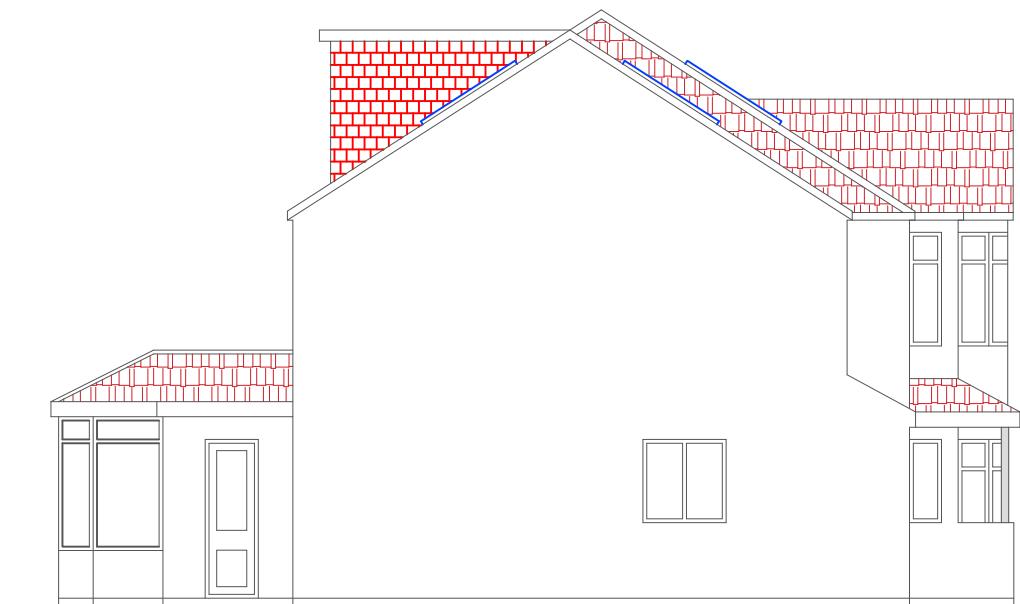

PROPOSED SIDE ELEVATION.

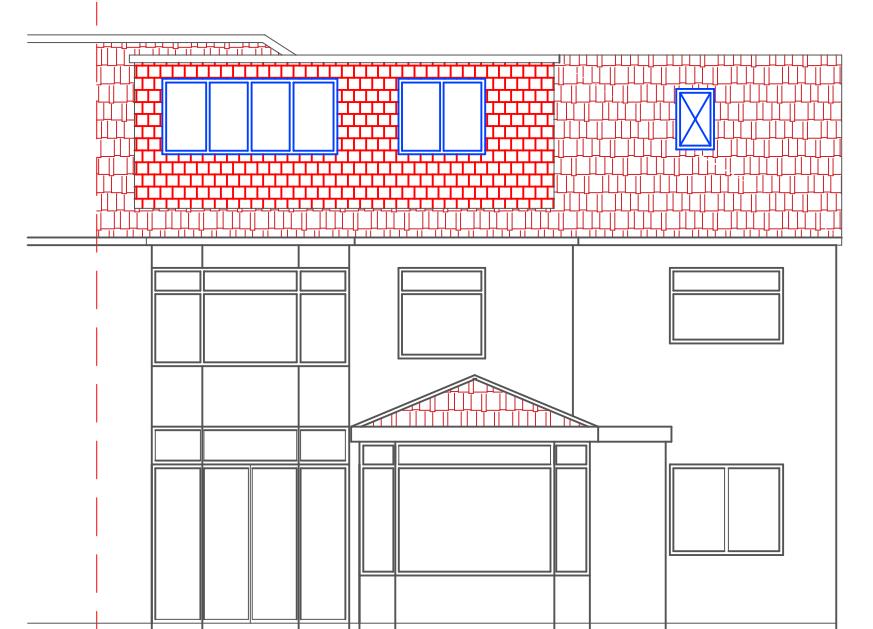

PROPOSED REAR ELEVATION.

 

ALL DOUBLE GLAZED TO MATCH EXISTING.
ALL TILES TO MATCH EXISTING.
ALL EXTERNALS TO MATCH EXISTING.

EXISTING / PROPOSED ELEVATIONS.
DWG. NO. EA/AS/11/JUNE/1D.
DWG BY - ASB.

32 ST MARGARETS ROAD.
RUISLIP. MIDDLESEX.
HA4 7NU.
SCALE 1 : 100.