





PROPOSED FRONT ELEVATION
(NO CHANGE)

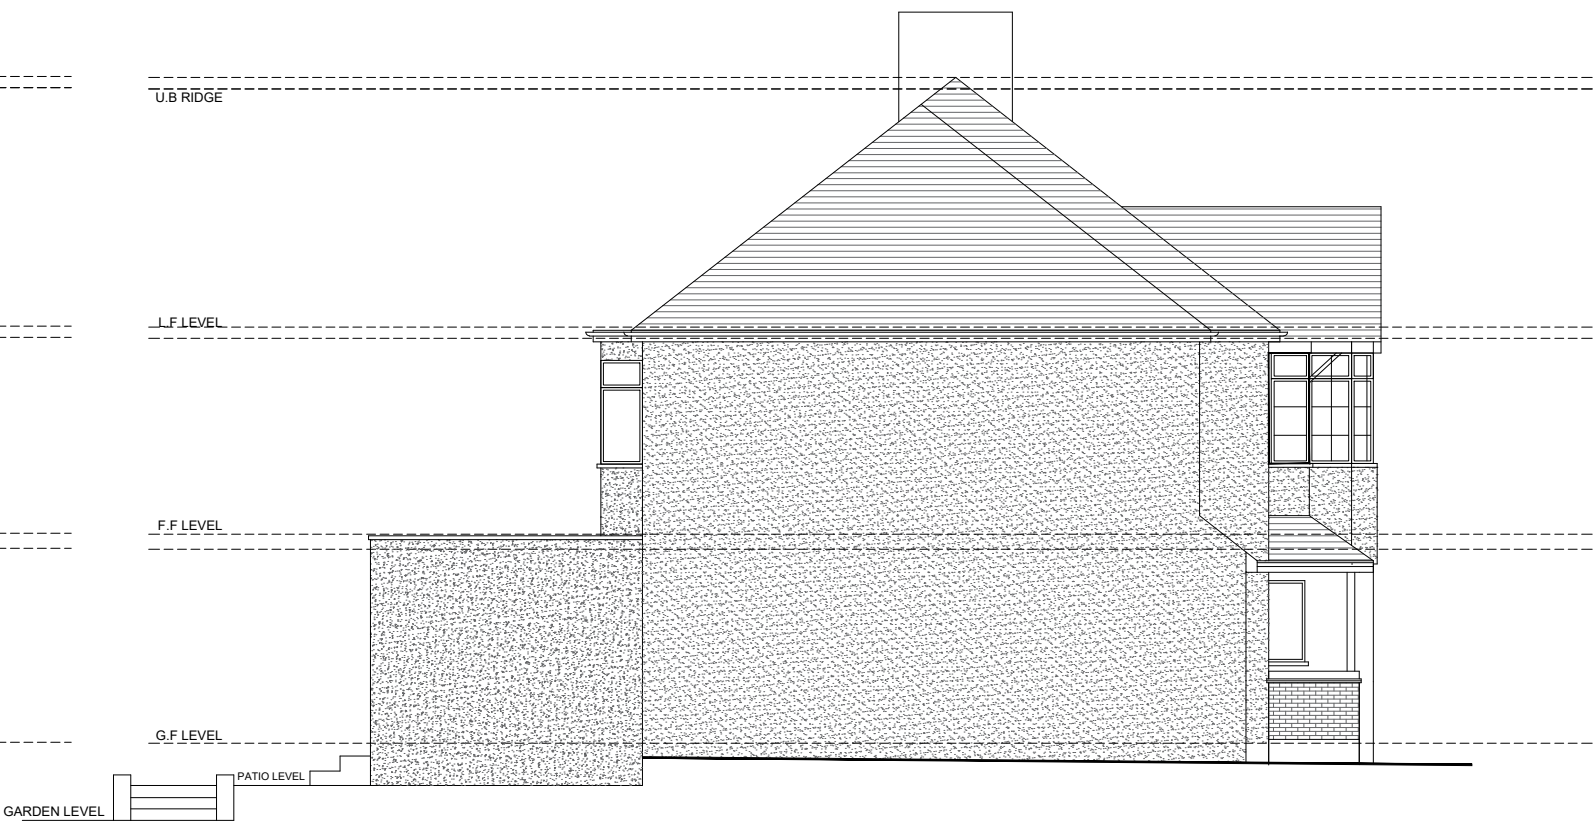

PROPOSED LEFT SIDE ELEVATION

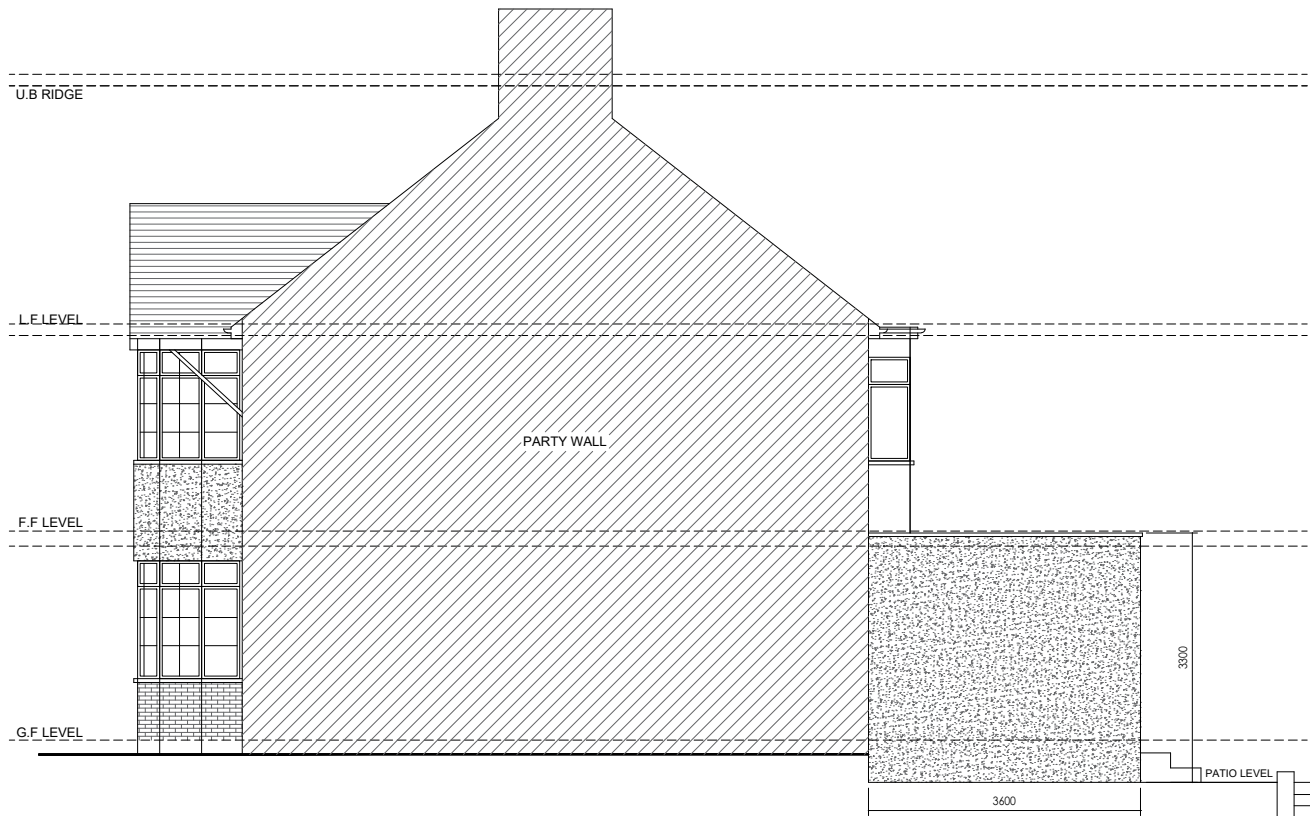

PROPOSED RIGHT SIDE ELEVATION



PROPOSED REAR ELEVATION

NOTE:
all materials to be used in any exterior
work shall be similar appearance to
those used in the construction of the
exteriors of the existing dwelling
house.



Client	MR SHIEL PATEL		
	LONDON INTERIORS UNIT 8 BOWMAN TRADING ESTATE WESTMORELAND ROAD LONDON NW9 9RL		
Project	32 ST.MARGARETS ROAD RUISLIP HA4 7NU		
Drawing Title	PROPOSED ELEVATIONS		
Drawing No	PR24-045d		Rev. 02
Drawn By: BD	Scale: 1/100	Date: 18/06/2025	