



## PROPOSED GROUND FLOOR PLAN

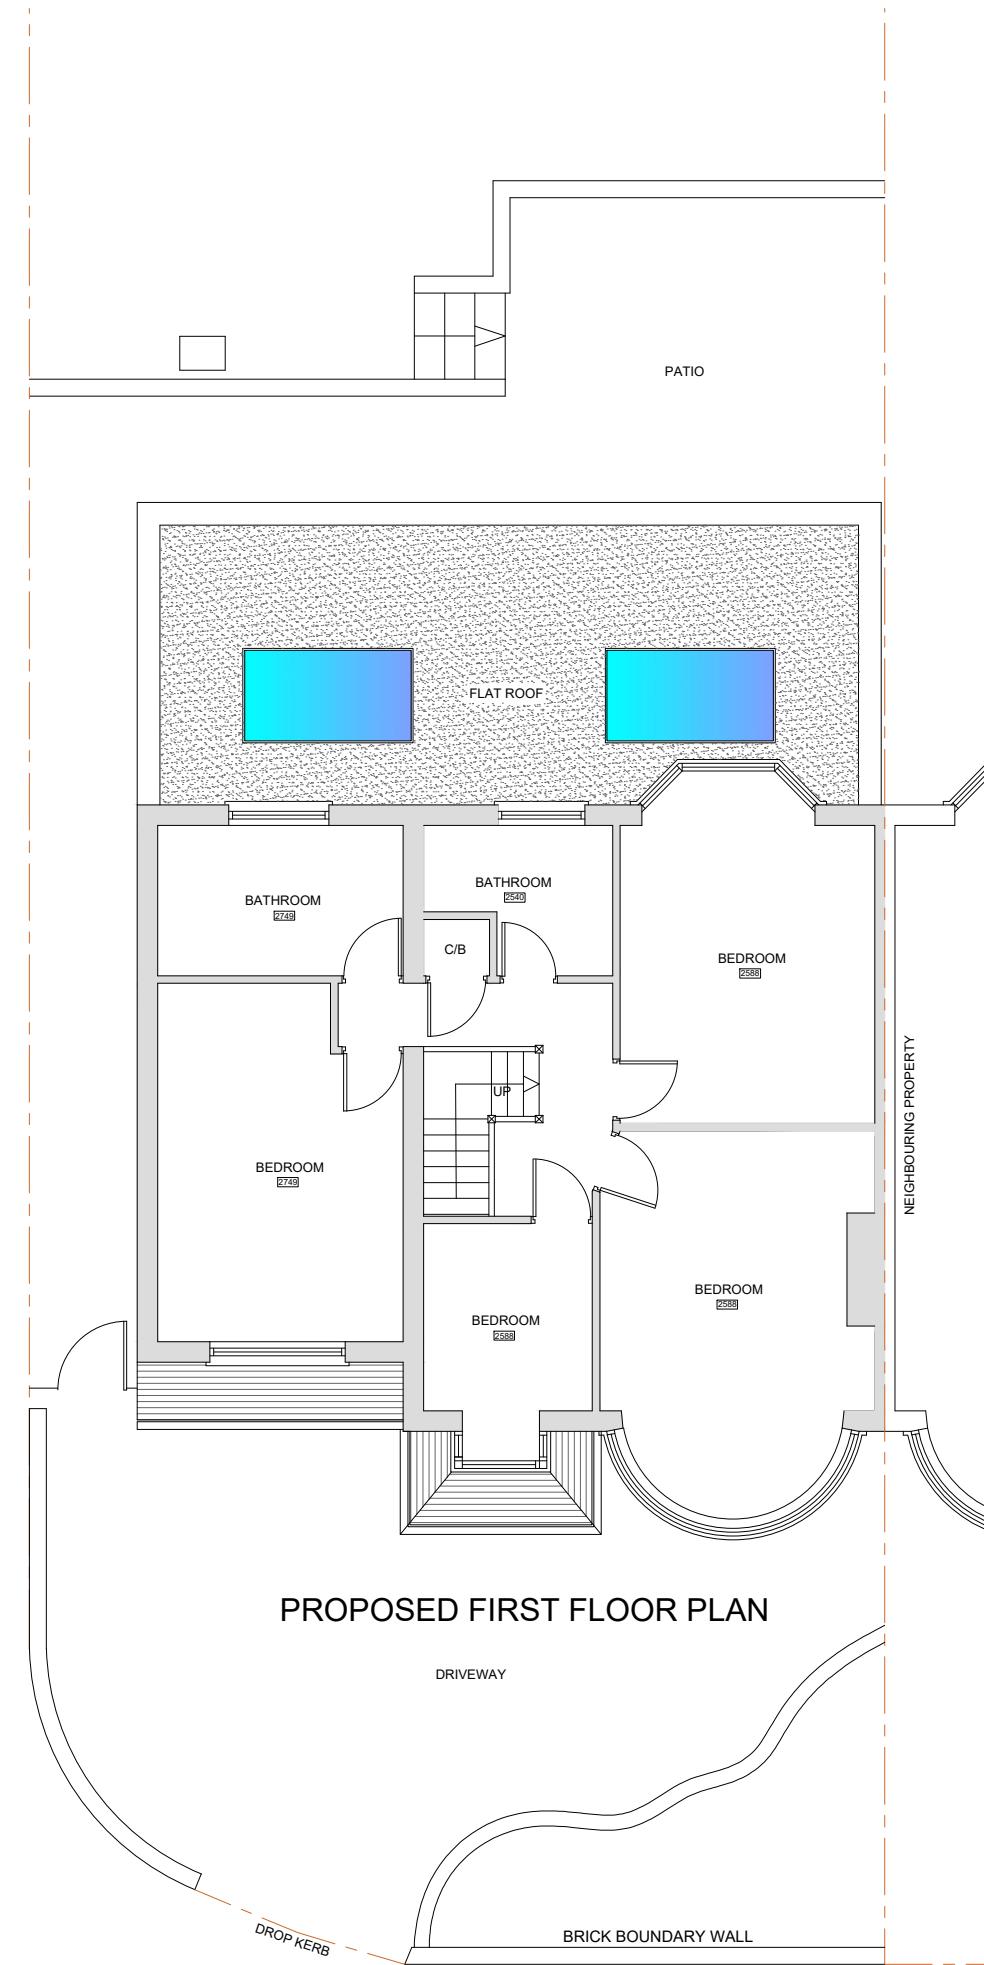

## PROPOSED FIRST FLOOR PLAN

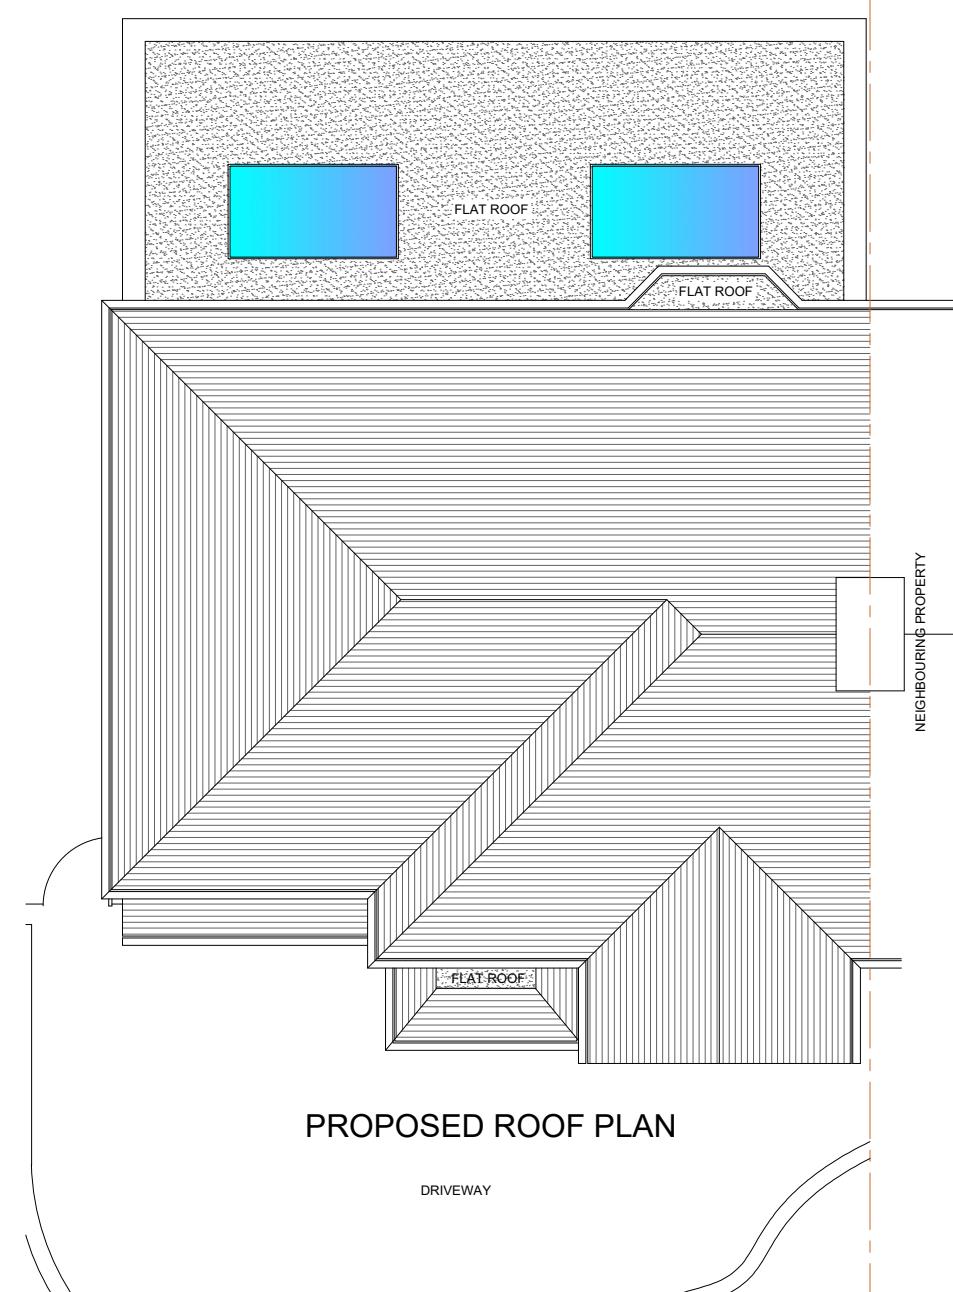

## PROPOSED ROOF PLAN

Client **MR SHIEL PATEL**

**LONDON INTERIORS**  
**UNIT 8**  
**BOWMAN TRADING ESTATE**  
**WESTMORELAND ROAD**  
**LONDON NW9 9RI**

Project 32 ST.MARGARETS ROAD  
RUISLIP  
HA4 7NU

**Drawing PROPOSED FLOOR PLANS**  
**Title**

Drawing **BB34.045c** B

Drawn By: Scale: Date:  
**BD** 1/100 16/04/2025